

LEGEND

- New construction
- Existing construction
- Adjacent building

GENERAL SYMBOLS

- Relative floor level
- Elevation reference
- Section reference
- Egress
- Entry

Do not scale this drawing. Figured dimensions only are to be used in preference to small scale drawings. All dimensions are to be checked on site before any work proceeds. Any errors or omissions are to be reported to the designer. If in doubt ask.

This drawing is the property of CBA. Copyright is reserved by whom and the drawing is based on the condition that it is not copied, reproduced, scaled, or disclosed in any unauthorized person, either wholly or in part without the consent in writing of CBA.

This drawing is to be read in conjunction with all the relevant consultants and/or specialists drawings or documents and any discrepancies or variations are to be notified to the designer before the affected work commences.

ISSUE	DATE	NO.
Adendum 1 - Overall dimension	17.11.06	1
Adendum 2 - additional entrances	20.11.06	2

**3-5 DEAK FERENC UTCA
BUILDING REFURBISHMENT**

ORCO Property Group
Orco Hungary Kft.
1065 Budapest,
Révay utca 10
TEL: +36 1 880 7200 FAX: +36 1 889 0574

CBA-CHRISTIAN BIECHER & ASSOCIATES
Project Architecte
14, rue Crespin du Gast
75011 Paris
TEL: 01 49 29 69 39 FAX: 01 49 29 69 30


KONIG ES WAGNER - EPITIESEK KFT
Local Architect
1136 Budapest,
Raoul Wallenberg utca 12
TEL: +36 1 320 5279 FAX: +36 1 320 5279

AUTHOR: CHRISTIAN BIECHER & ASSOCIATES

DATE	SCALE	DRAWN BY	RL	VERIFICATION	CB
13.11.06	1:200				

DOCUMENT: GROUND FLOOR PLAN
FÖLDSZINTI ALAPRAJZ

FORMAT	PHASE	NO.	APG	NO.
A3	PRE			1

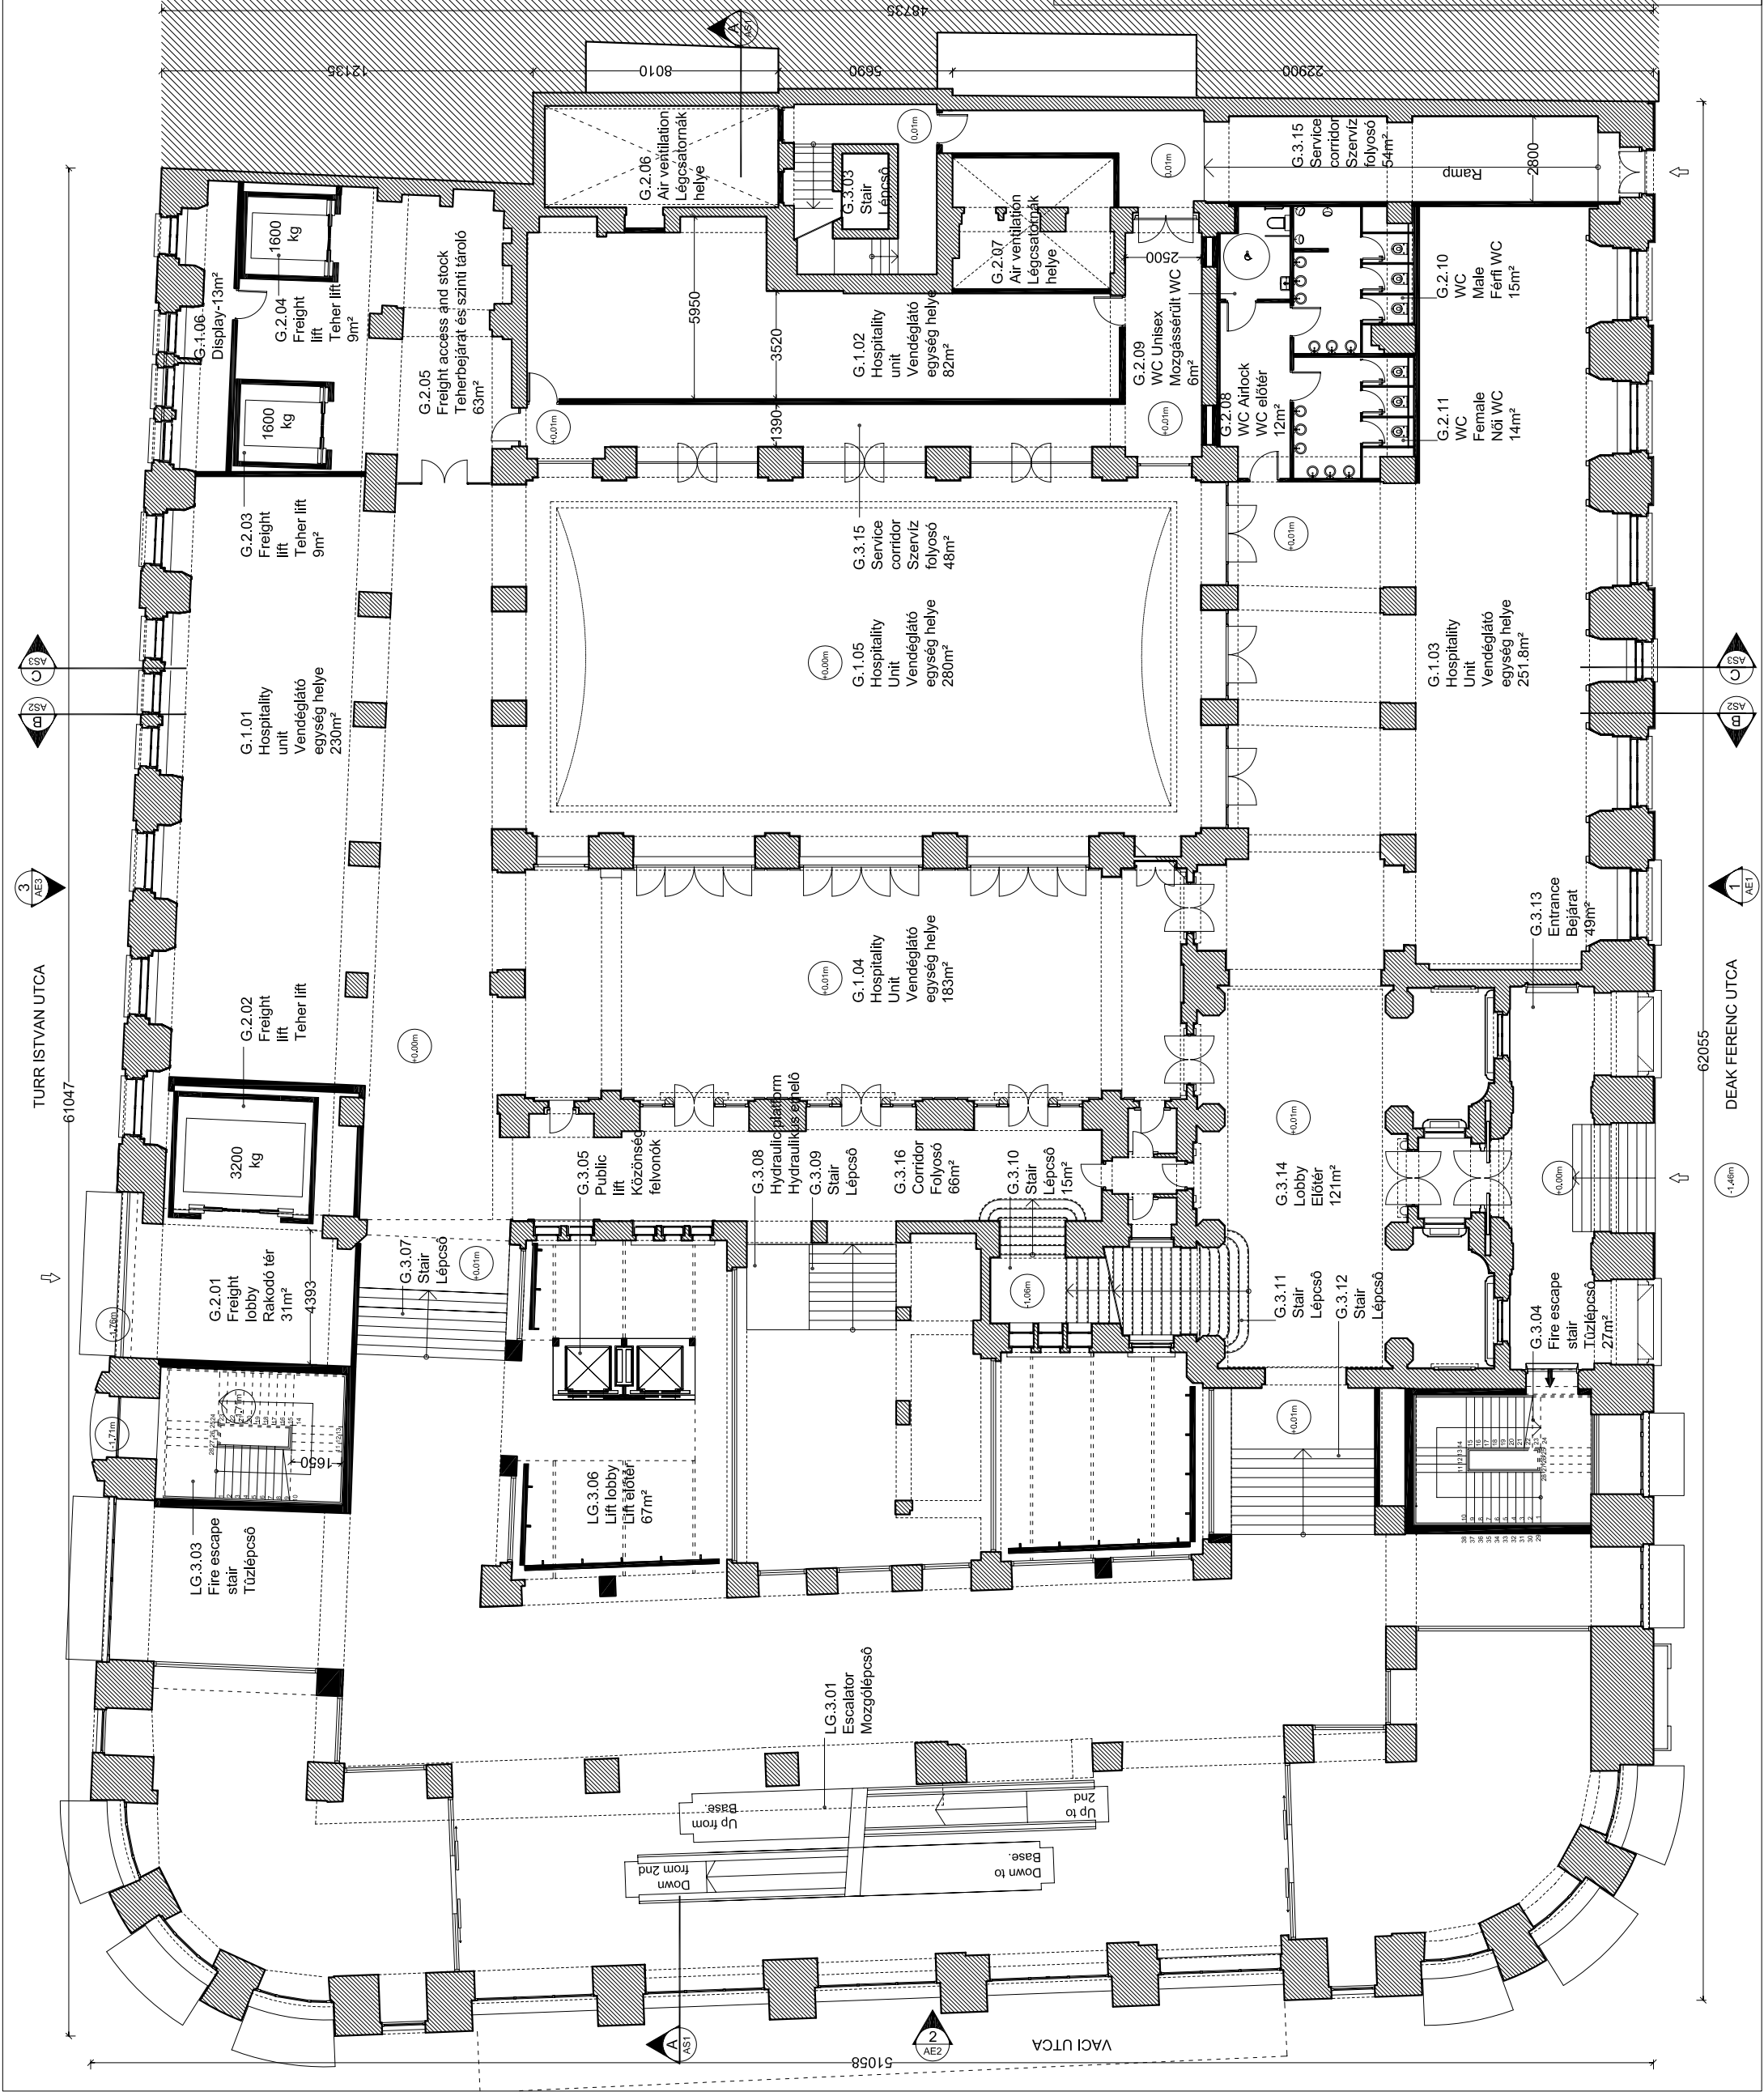

TURRI ISTVAN UTCA

VACI UTCA

DEAK FERENC UTCA

62055