




TURR ISTVAN UTCA 3
AES

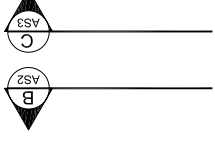

1
AET

 

DEAK FERENC UTCA

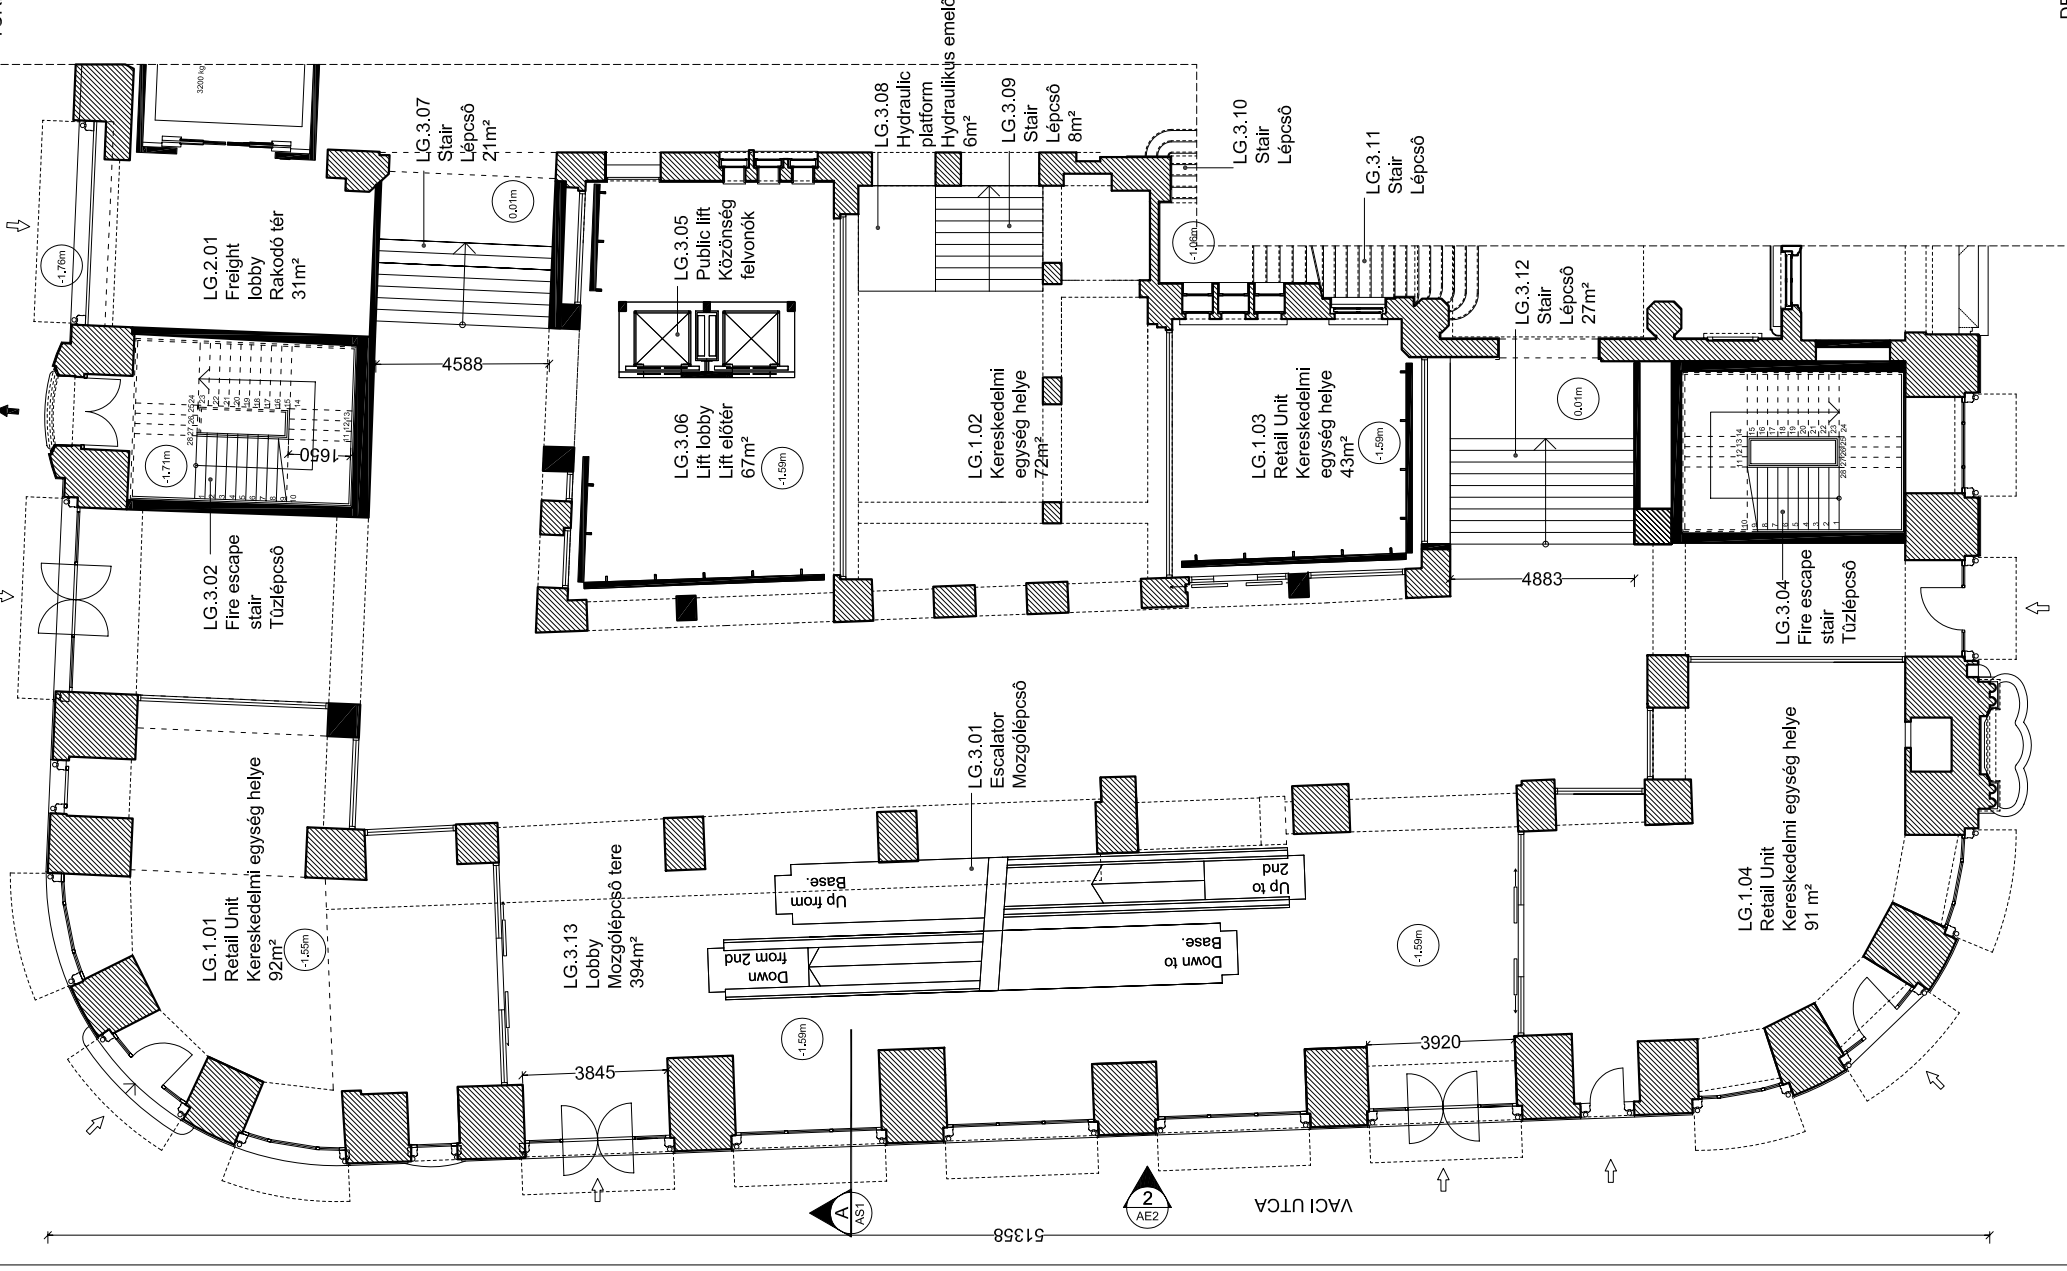

LEGEND	
	New construction
	Existing construction
	Adjacent building
GENERAL SYMBOLS	
	Relative floor level
	Elevation reference
	Section reference
	Egress
	Entry

Do not scale this drawing. Figured dimensions only are to be used in preference to small scale drawings. All dimensions are to be checked on site before any work proceeds. Any errors or omissions are to be reported to the designer. If in doubt ask.

This drawing is the property of CBA. Copyright is reserved by whom and the drawing is issued on the condition that it is not copied, reproduced, scaled, or disclosed to any unauthorised person, either wholly or in part without the consent in writing of CBA.

This drawing is to be read in conjunction with all the relevant consultants and/or specialists drawings or documents and any discrepancies or variations are to be notified to the designer before the affected work commences.

ISSUE	DATE	NO.
Addendum 1 - Overall dimension	17.11.06	1
Addendum 2 - additional entrances	20.11.06	2

3-5 DEAK FERENC UTCA BUILDING REFURBISHMENT

ORCO Property Group
Orco Hungary Kft.
1065 Budapest,
Révay utca 10
TEL: +36 1 880 7200 FAX: +36 1 889 0574

CBA-CHRISTIAN BIECHER & ASSOCIES
Project Architecte
14, rue Crespin du Gast
75011 Paris
TEL: 01 49 29 69 39 FAX: 01 49 29 69 30

KONIG ES WAGNER - EPITIESEK KFT
Local Architect
1136 Budapest,
Raoul Wallenberg utca 12
TEL: +36 1 320 5279 FAX: +36 1 320 5279

AUTHOR			
CHRISTIAN BIECHER & ASSOCIES			
DATE	SCALE	DRAWN BY	VERIFICATION
13.11.06	1:200	RL	CB
DOCUMENT			
LOWER GROUND FLOOR PLAN ALAPRAJZ			
FORMAT	PHASE	NO.	REVIS
A3	PRE	-	APL 2