




SUMMER WALL SOTH ELEVATION

SCALE 1:50

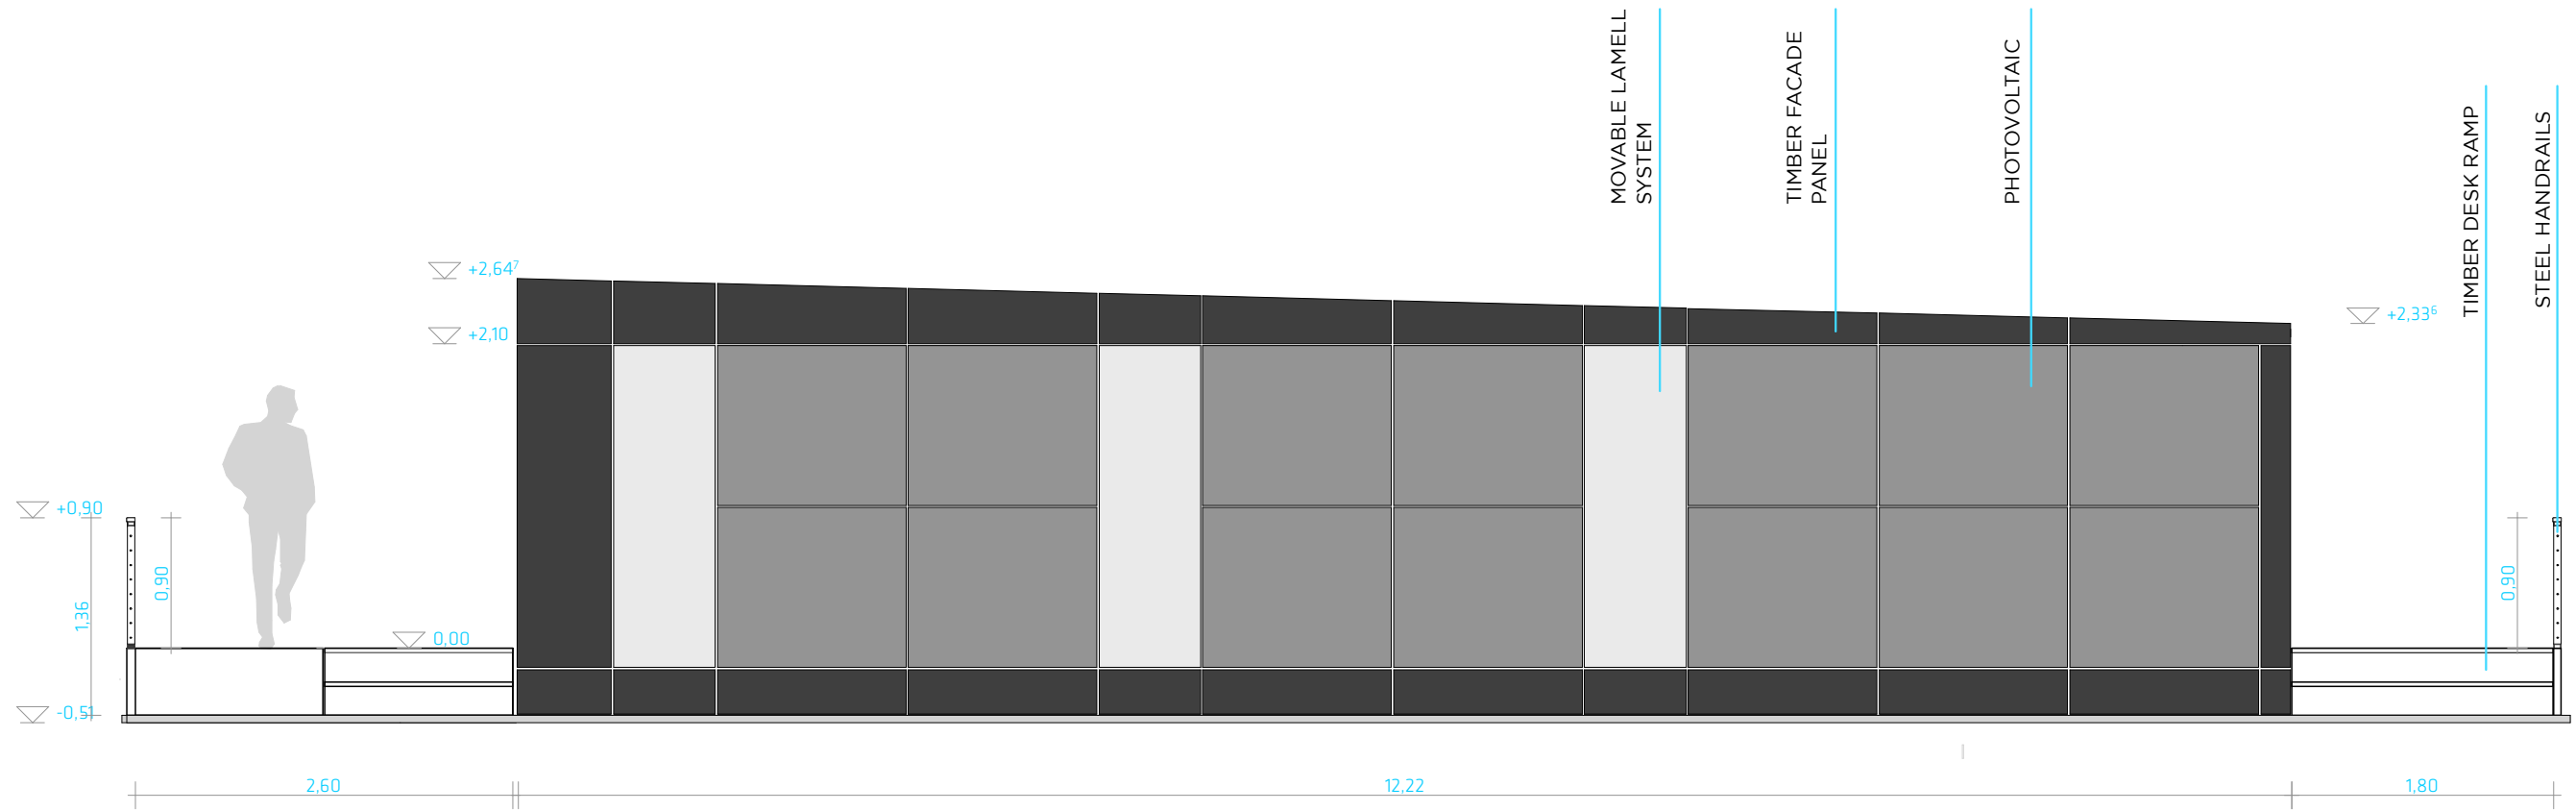

SOUTH ELEVATION M 1:50