


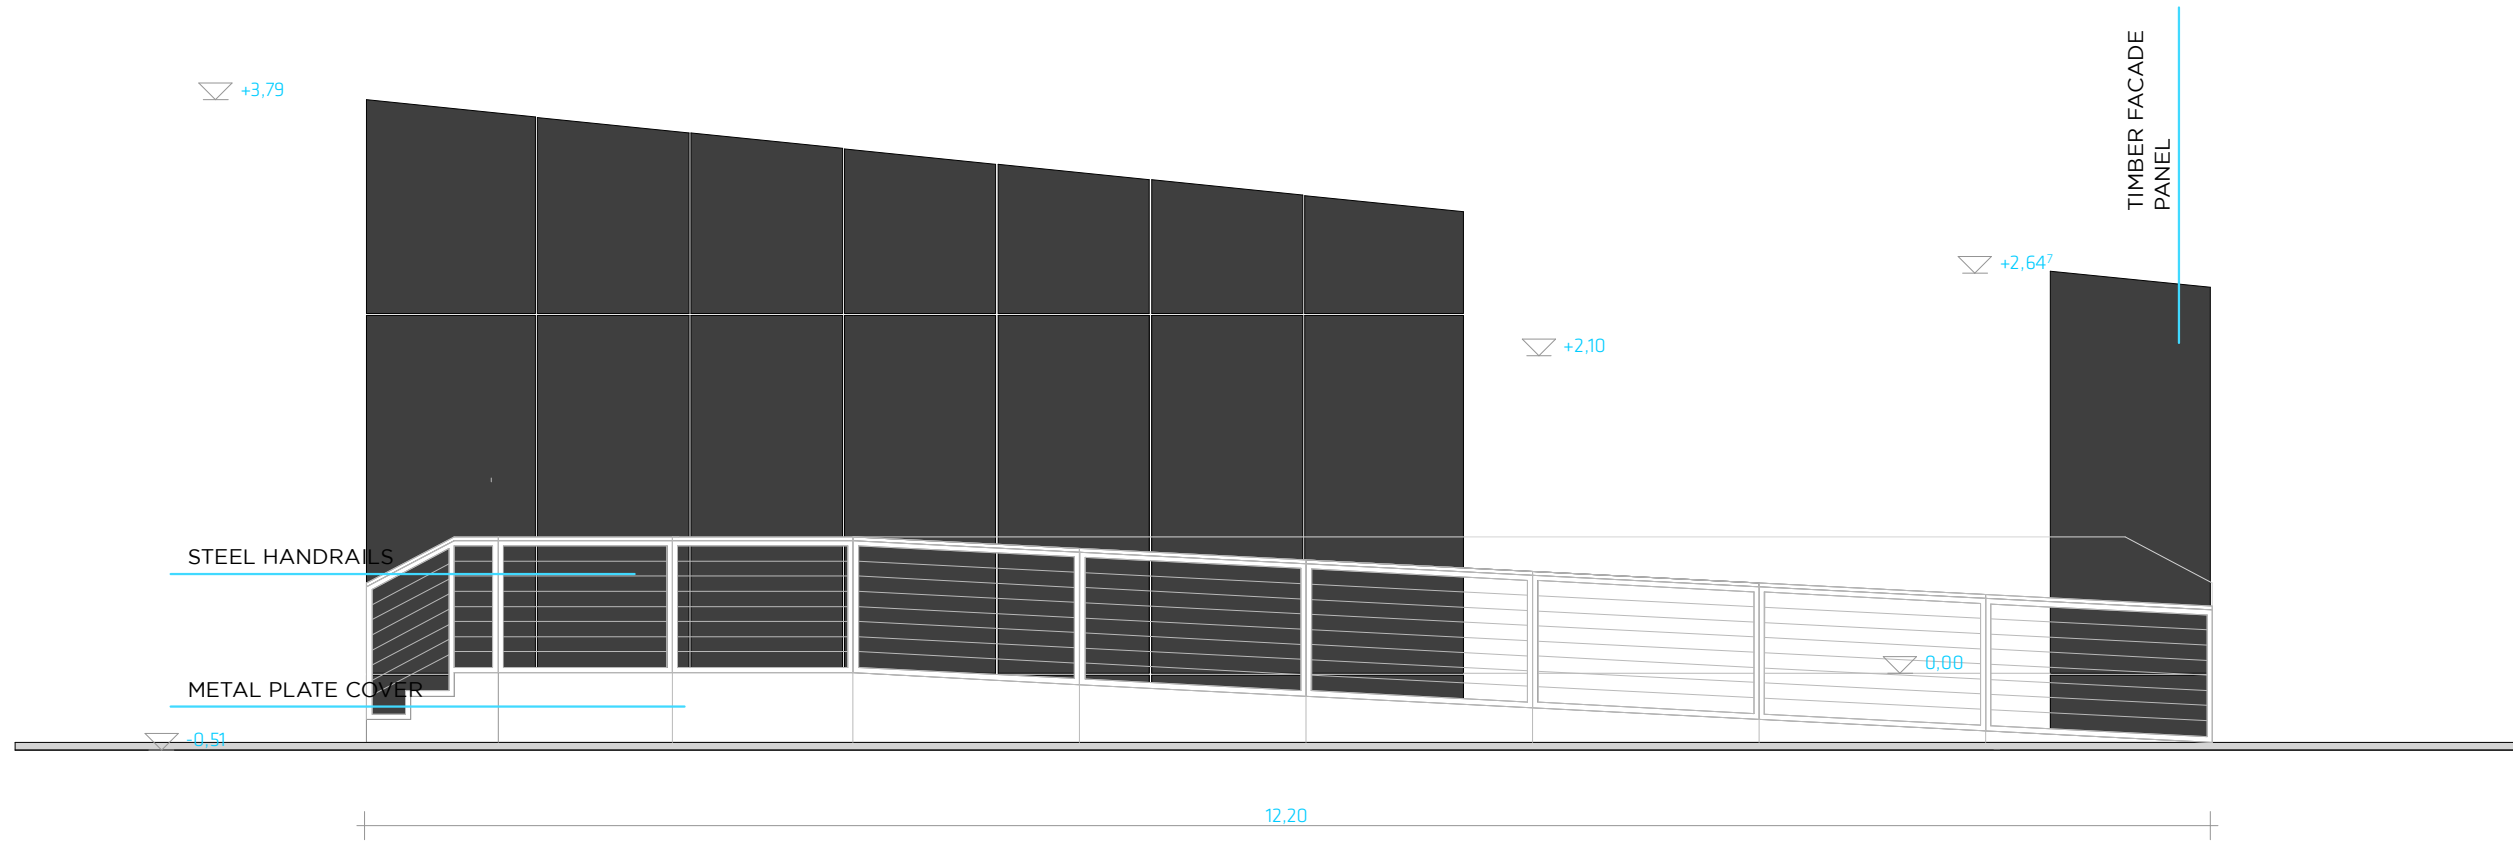

WEST ELEVATION

SCALE 1:50



WEST ELEVATION M 1:50