


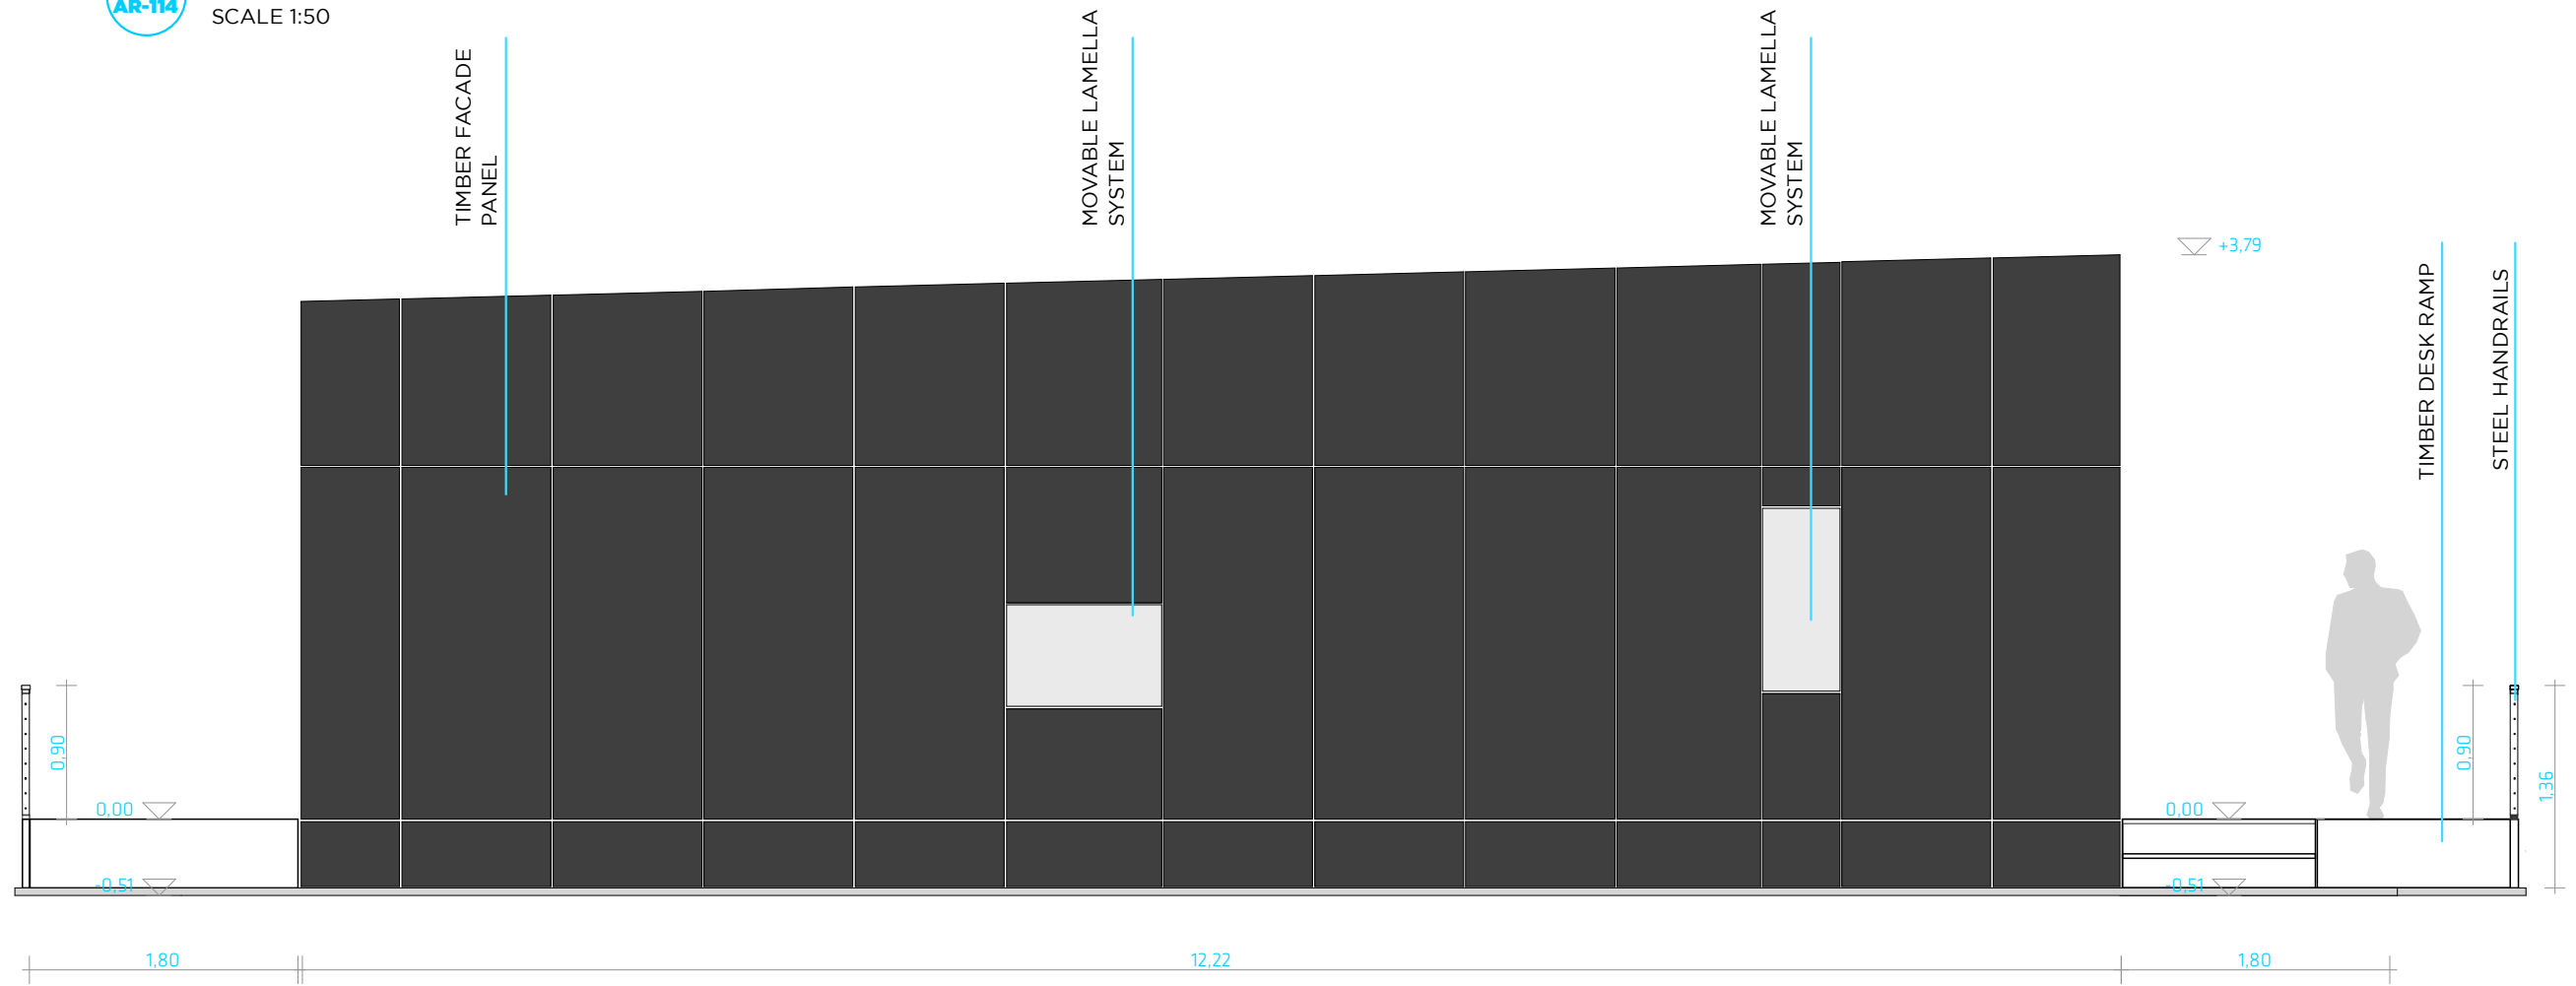

NORTH ELEVATION

SCALE 1:50



NORTH ELEVATION M 1:50