


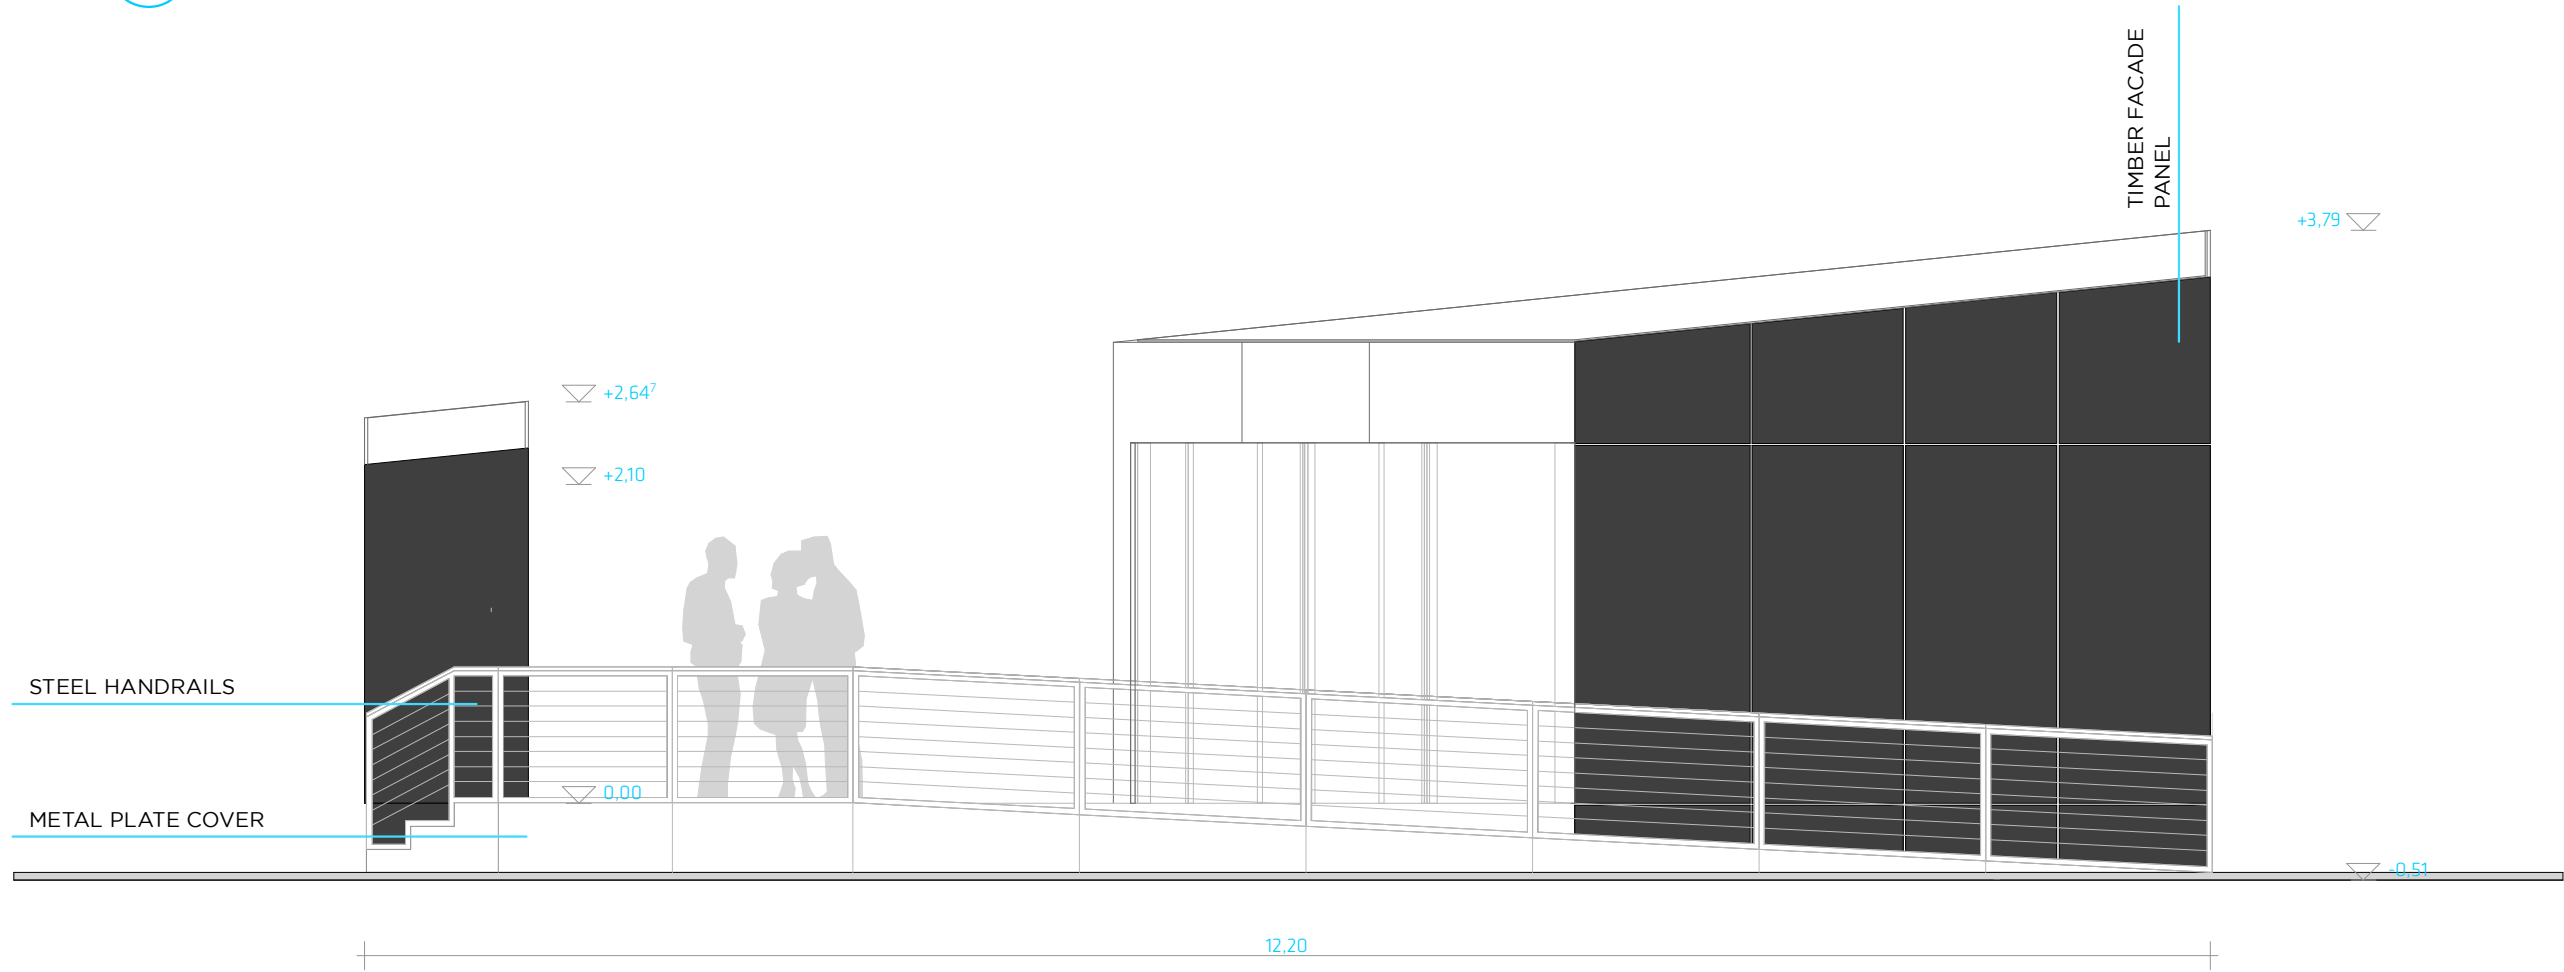

EAST ELEVATION

SCALE 1:50



EAST ELEVATION M 1:50