




FLOOR PLAN SCALE 1:75

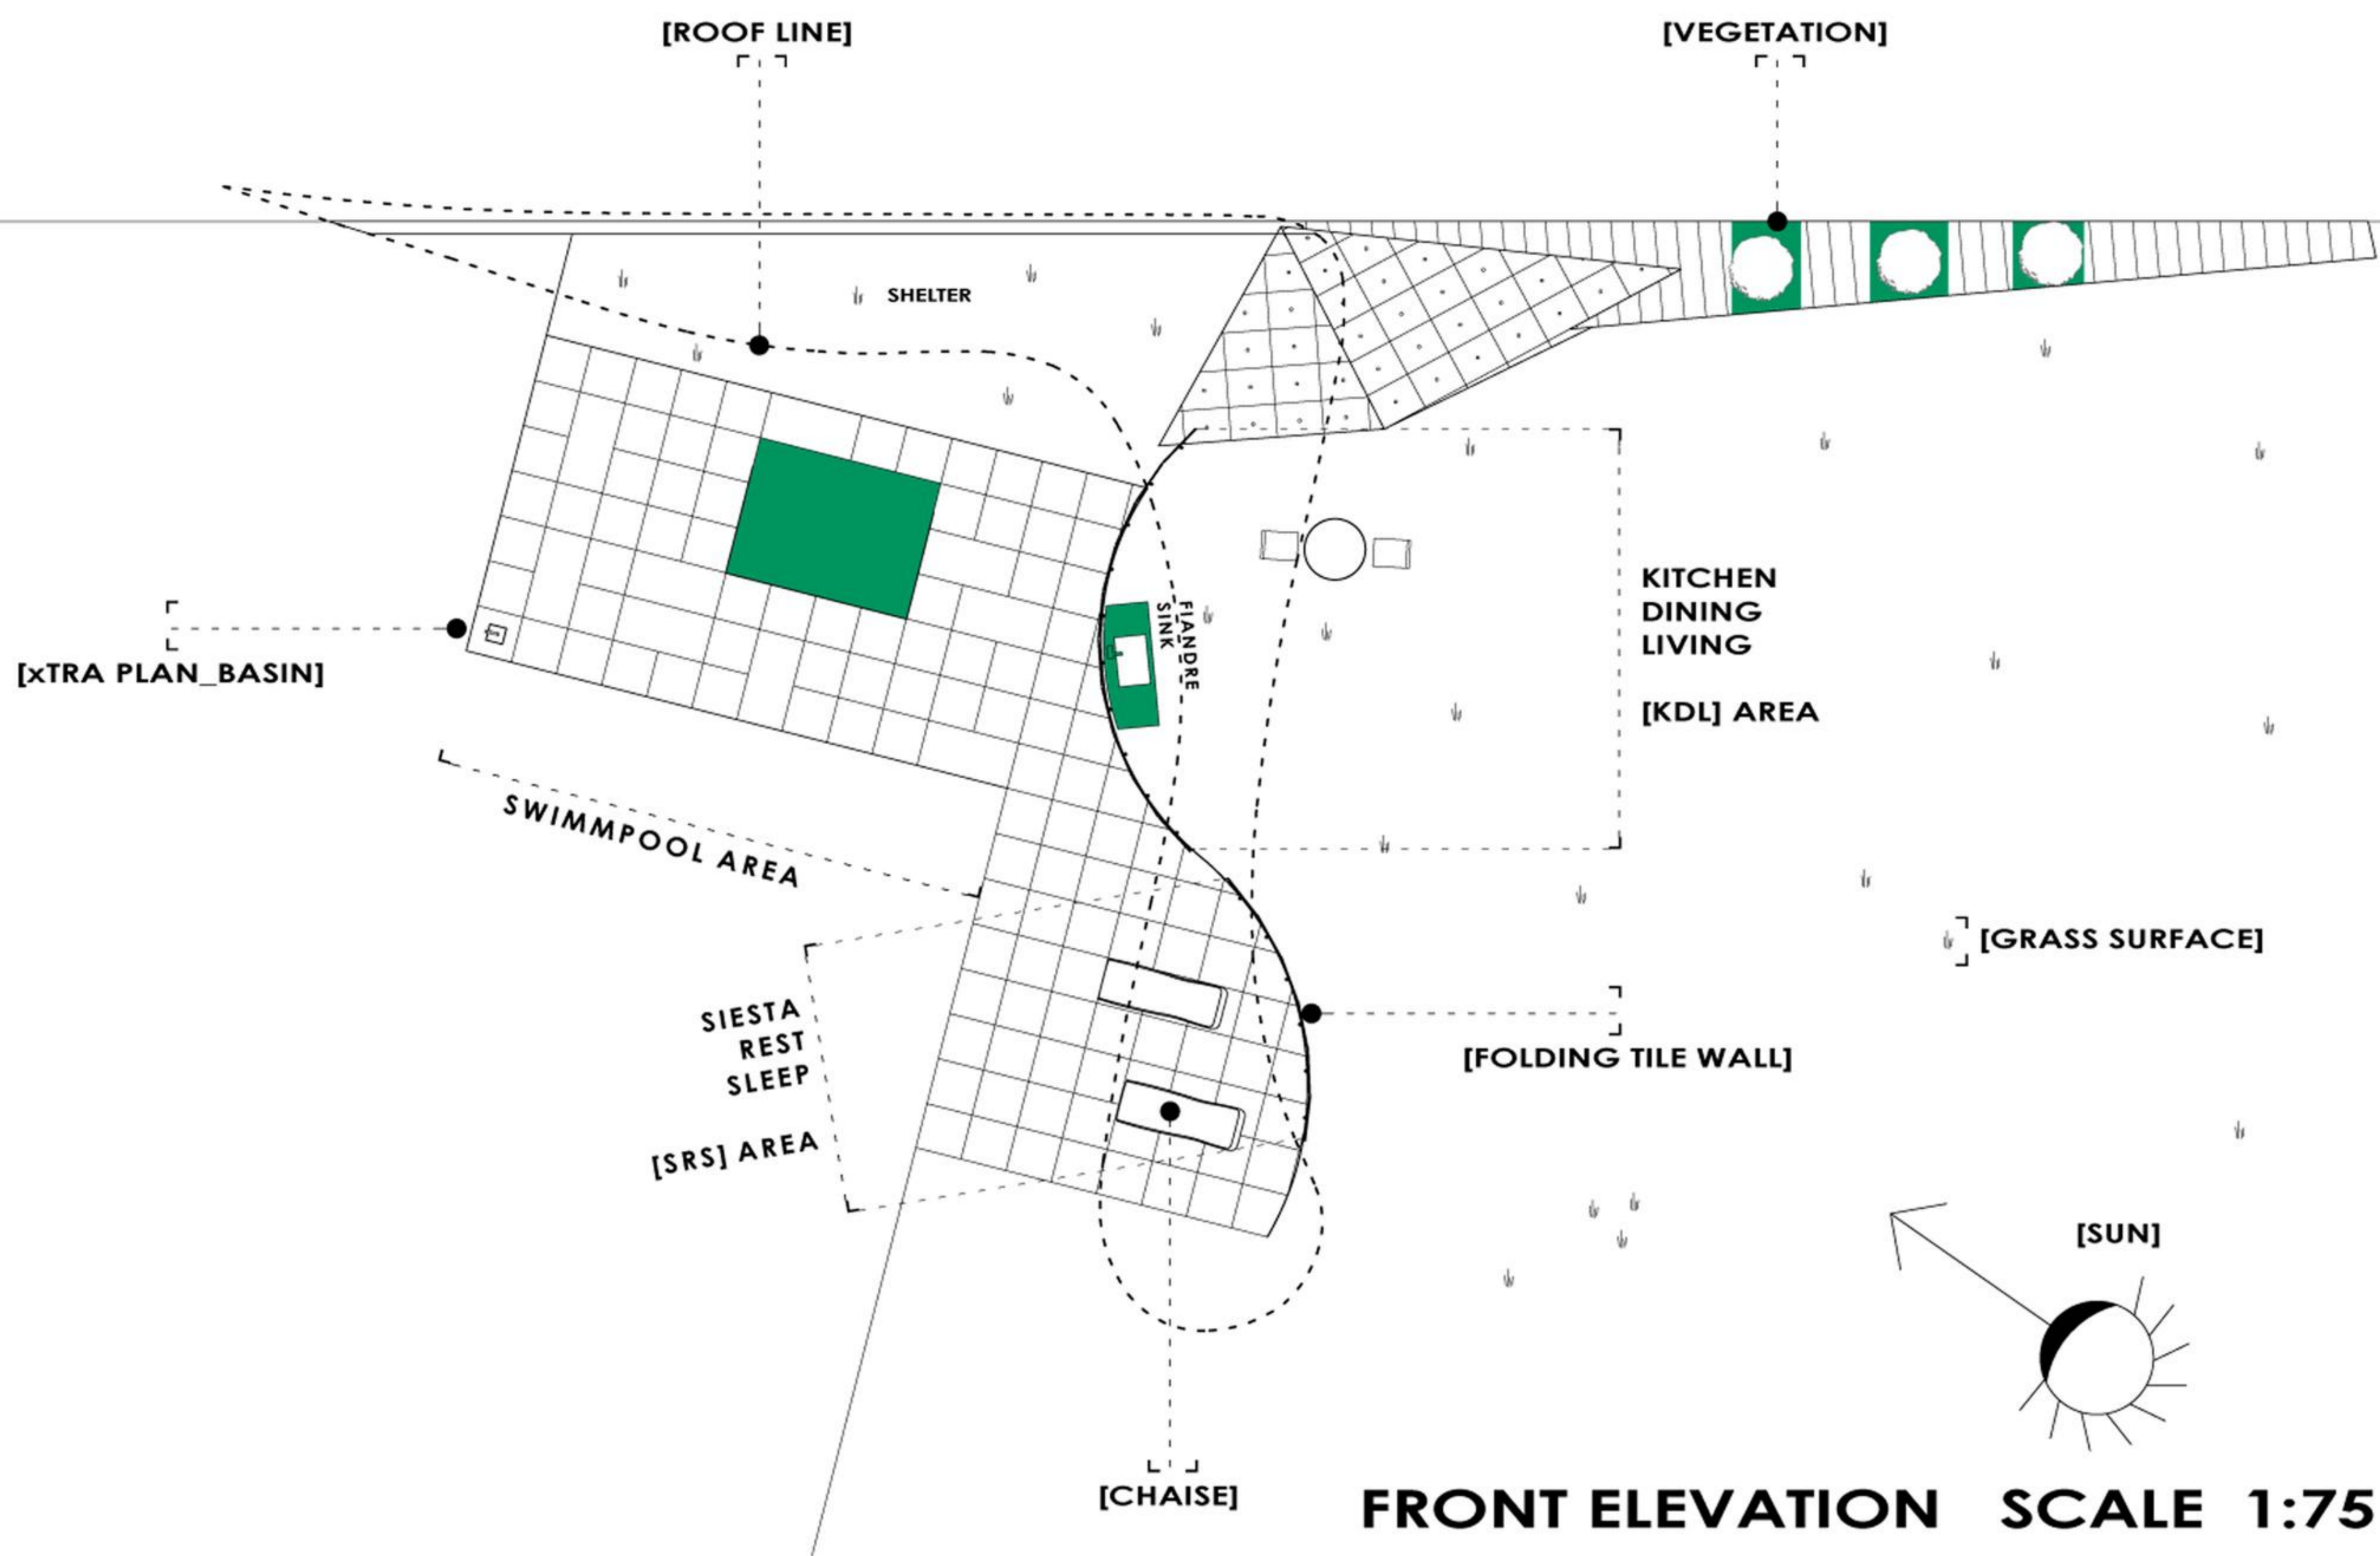

FRONT ELEVATION SCALE 1:75

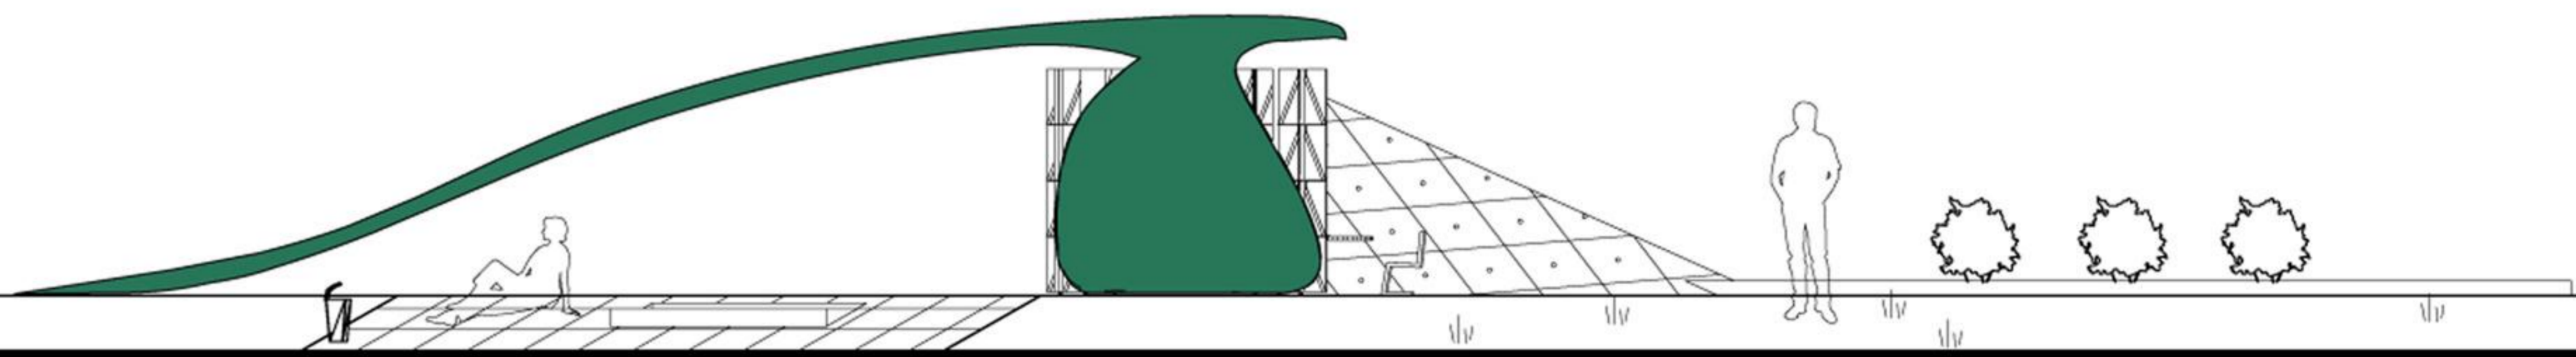

AERIAL VIEW

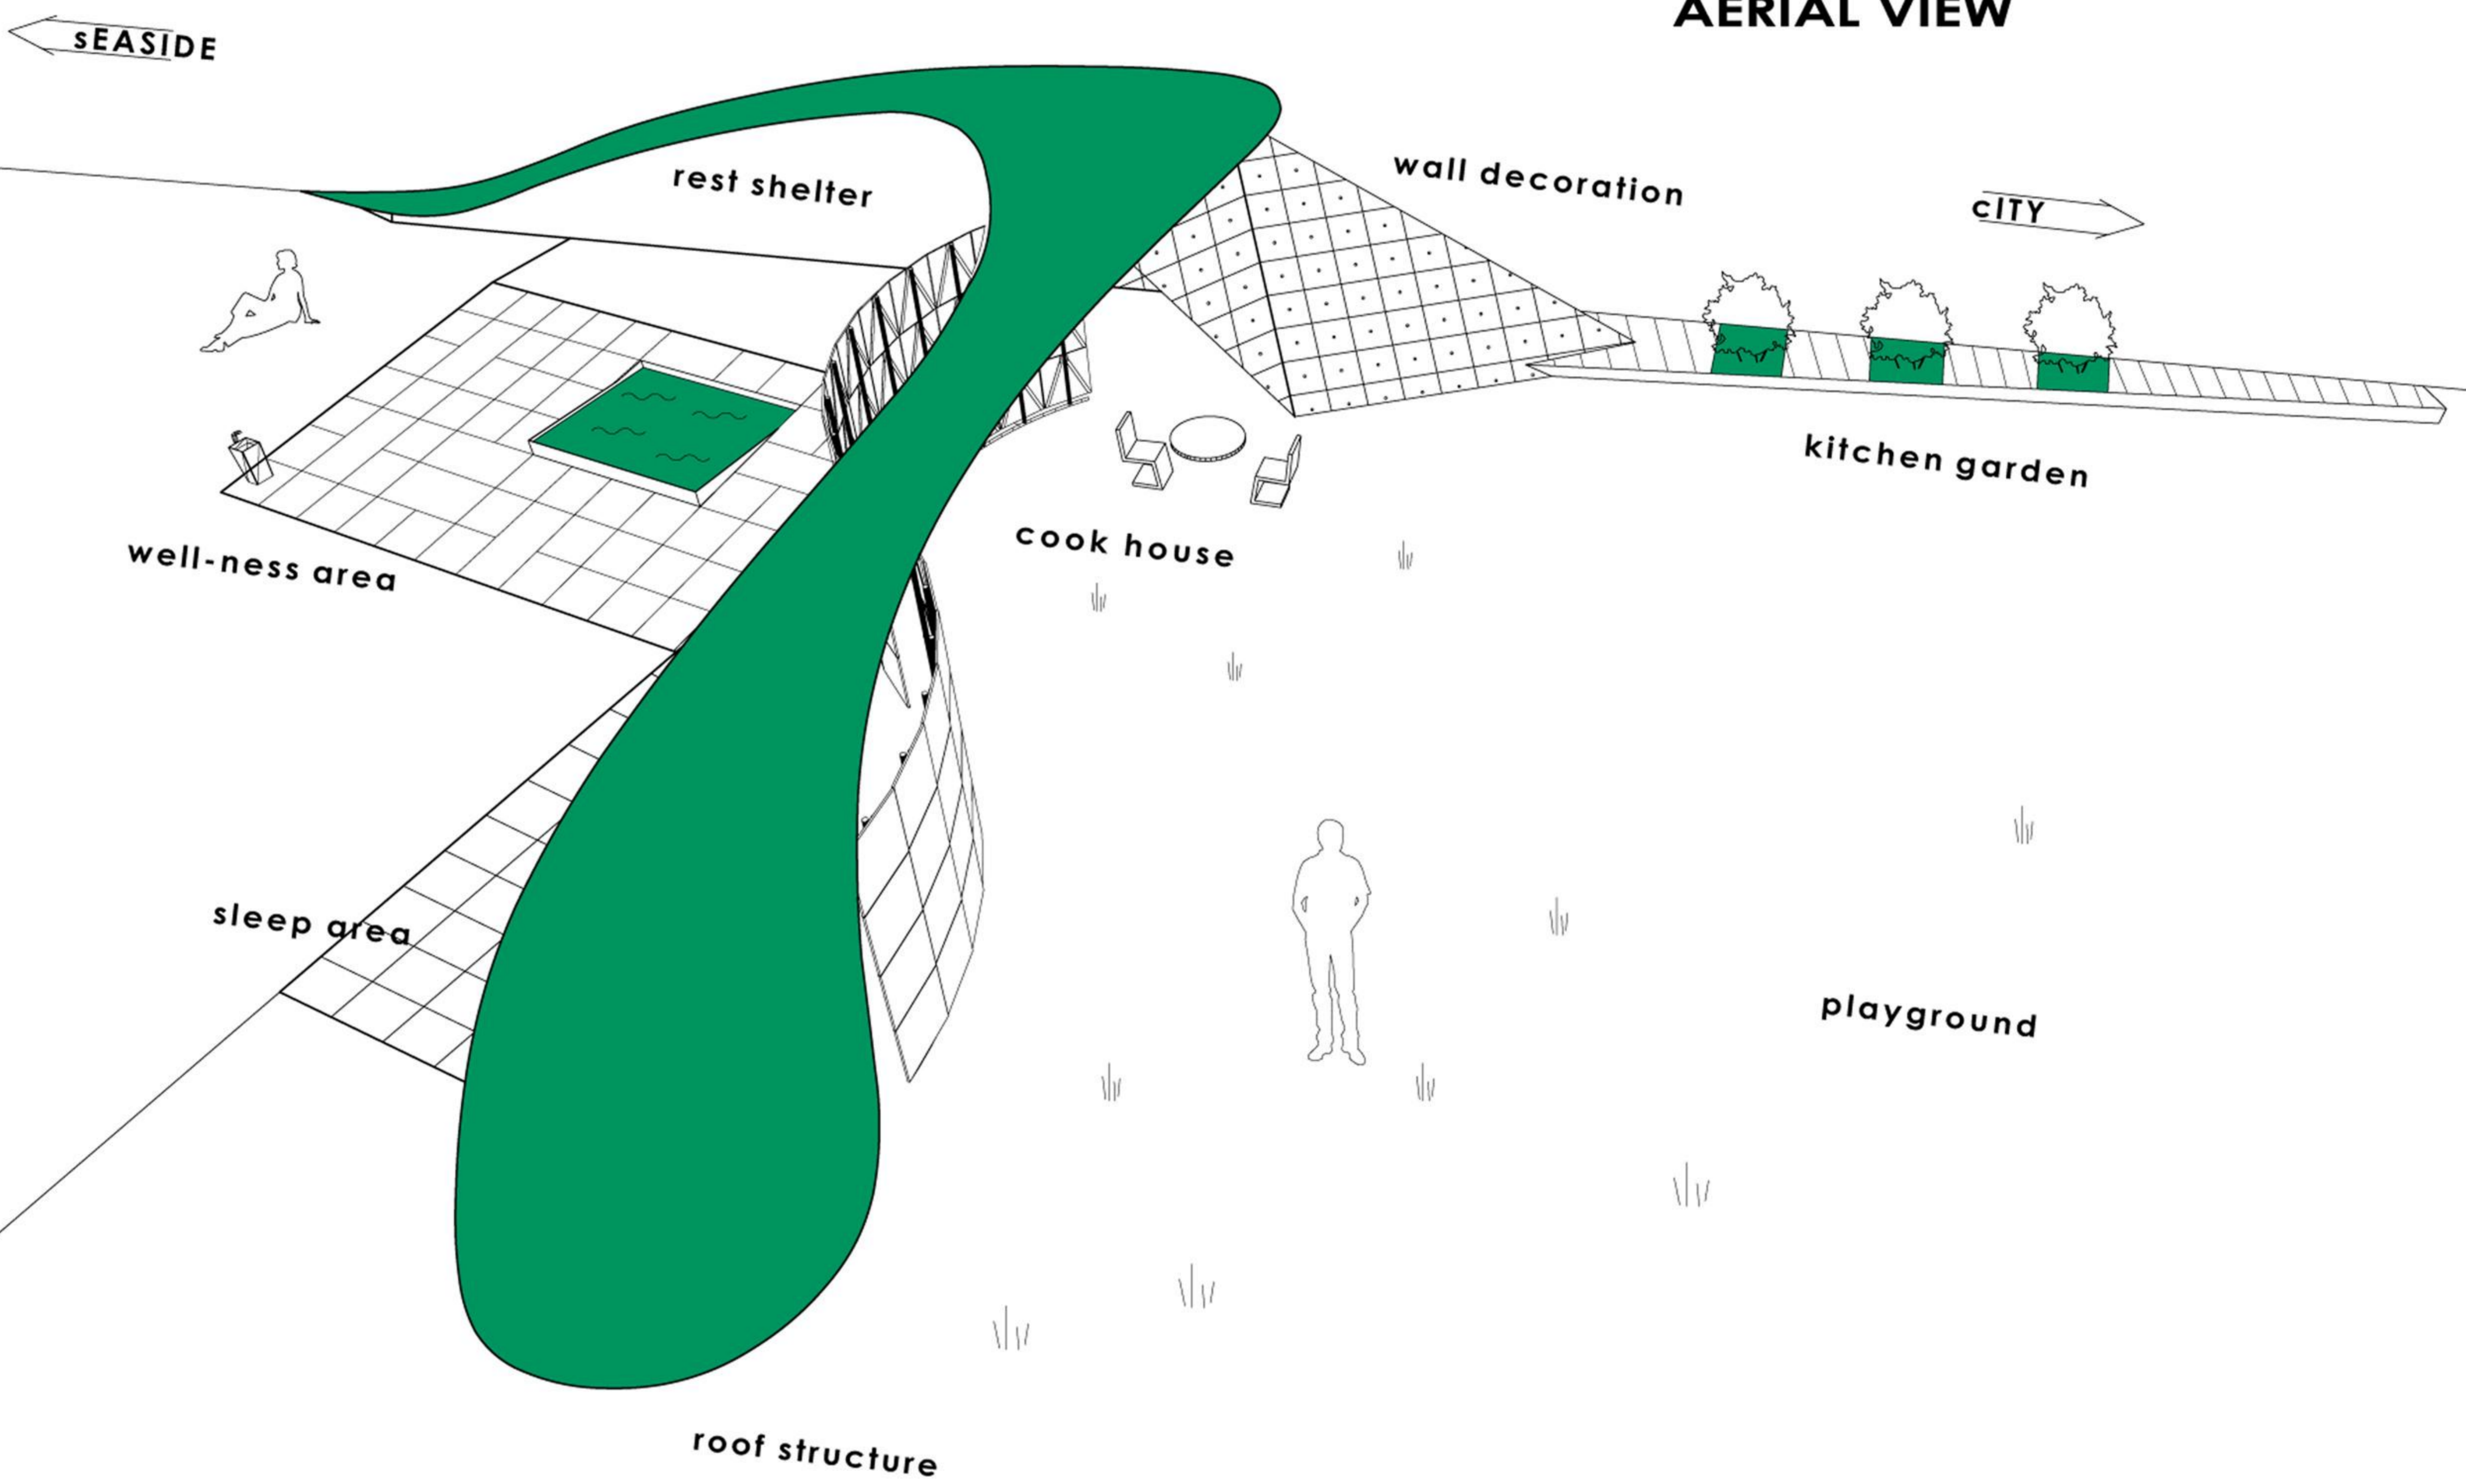

SUMMER BUNGALOW


GREEN LIVING FEELING TOGETHER WITH FIANDRE TAXOS EXTREME:

In City is getting harder to find clean and fresh air. Relaxing is more effective in outdoors, so placing between civilization and nature helps us in recreation. The right material also helps to feel the well-ness sensation in a built environment.


This bungalow has 3 main sectors: Living, resting and recreation area.

Middle wall will guard and heal the people against the hot sun, and separate functions at the same time. The clean and bright surface is nice, and elegant prove the individuality both human and premises. Sitting in-house aquapool signify we are in luxurious well-ness, nearby to endless ocean.

TILE WALL IN CLOSED POSITION

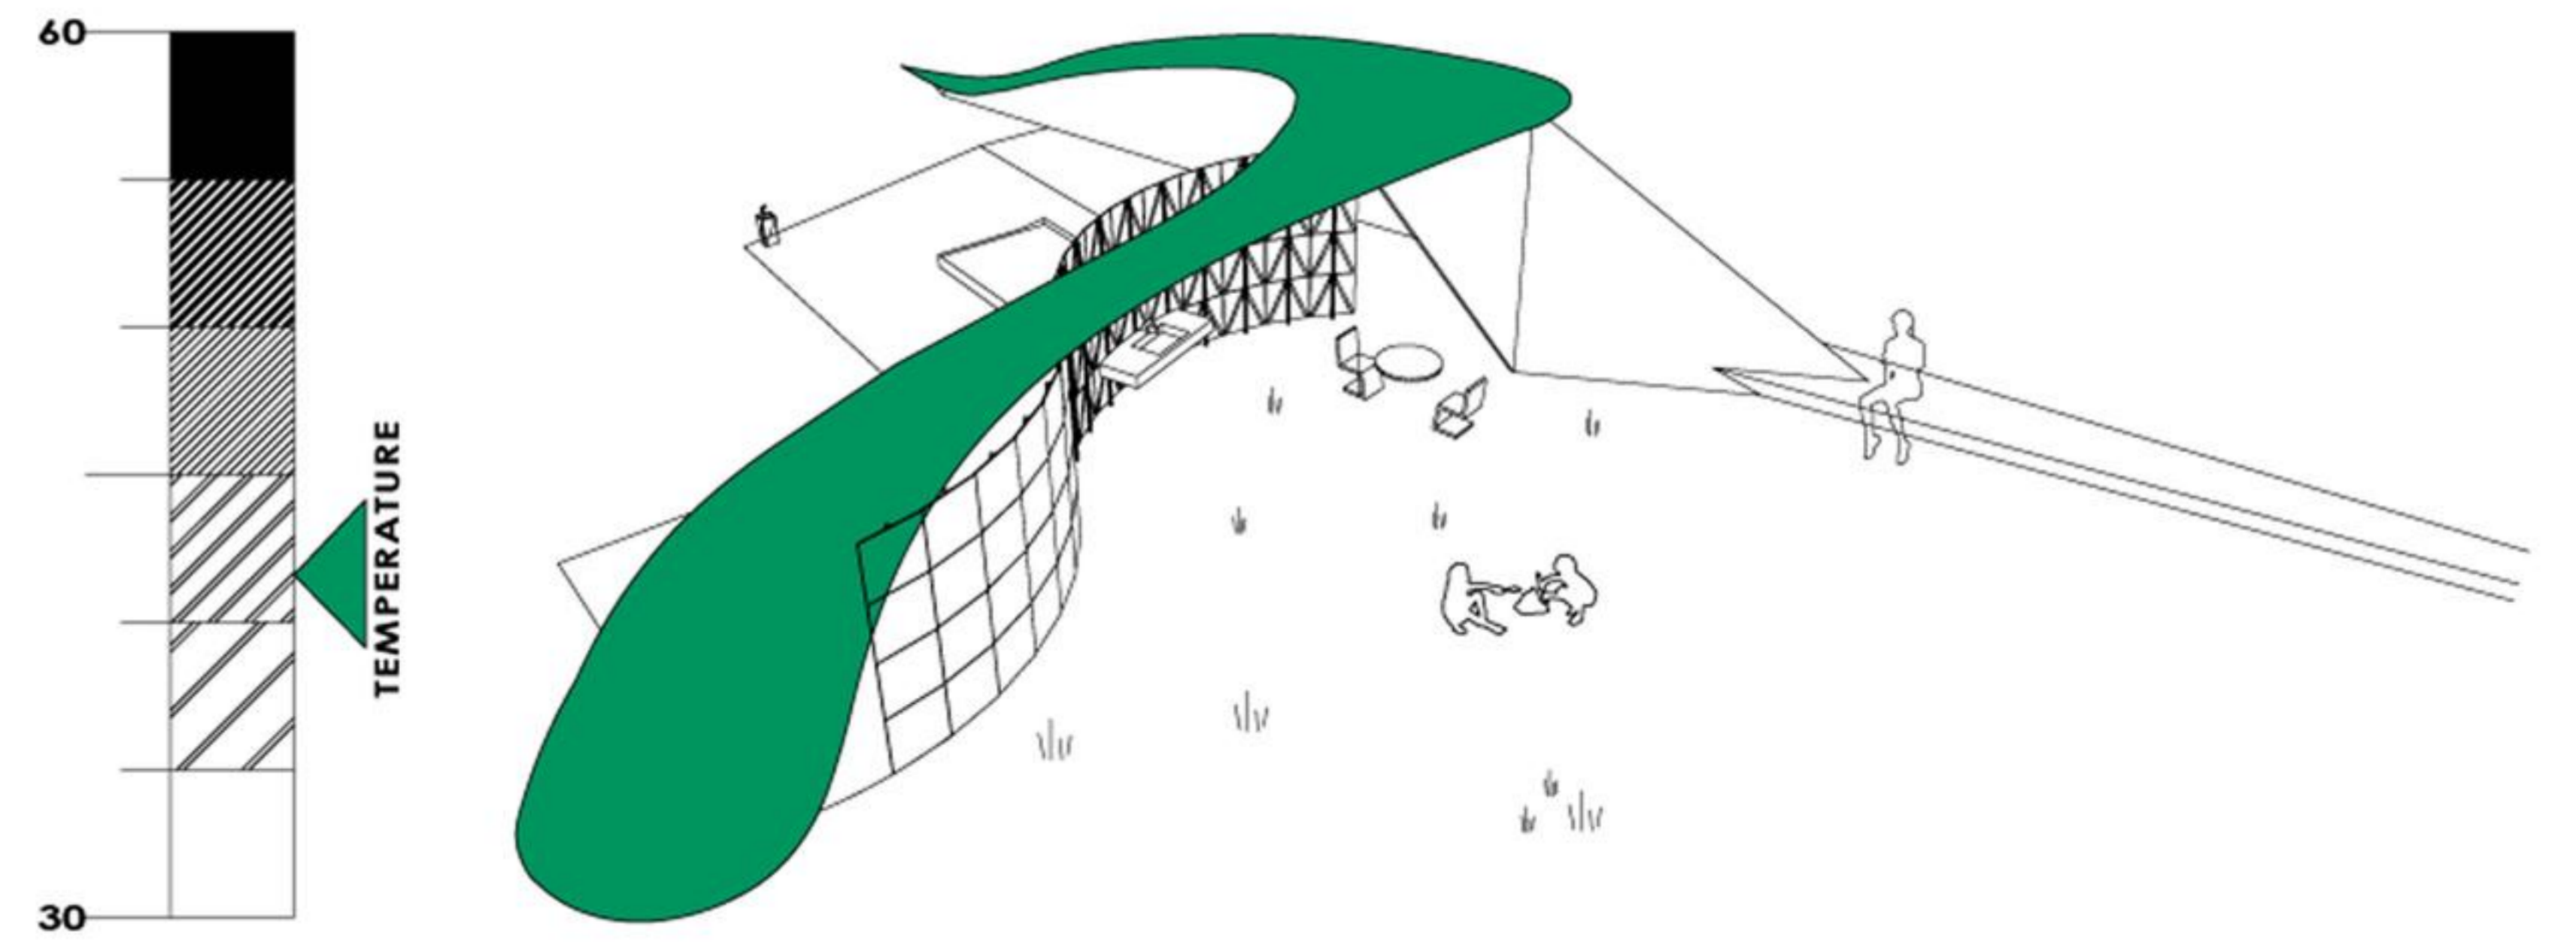

TILE WALL IN OPENED POSITION

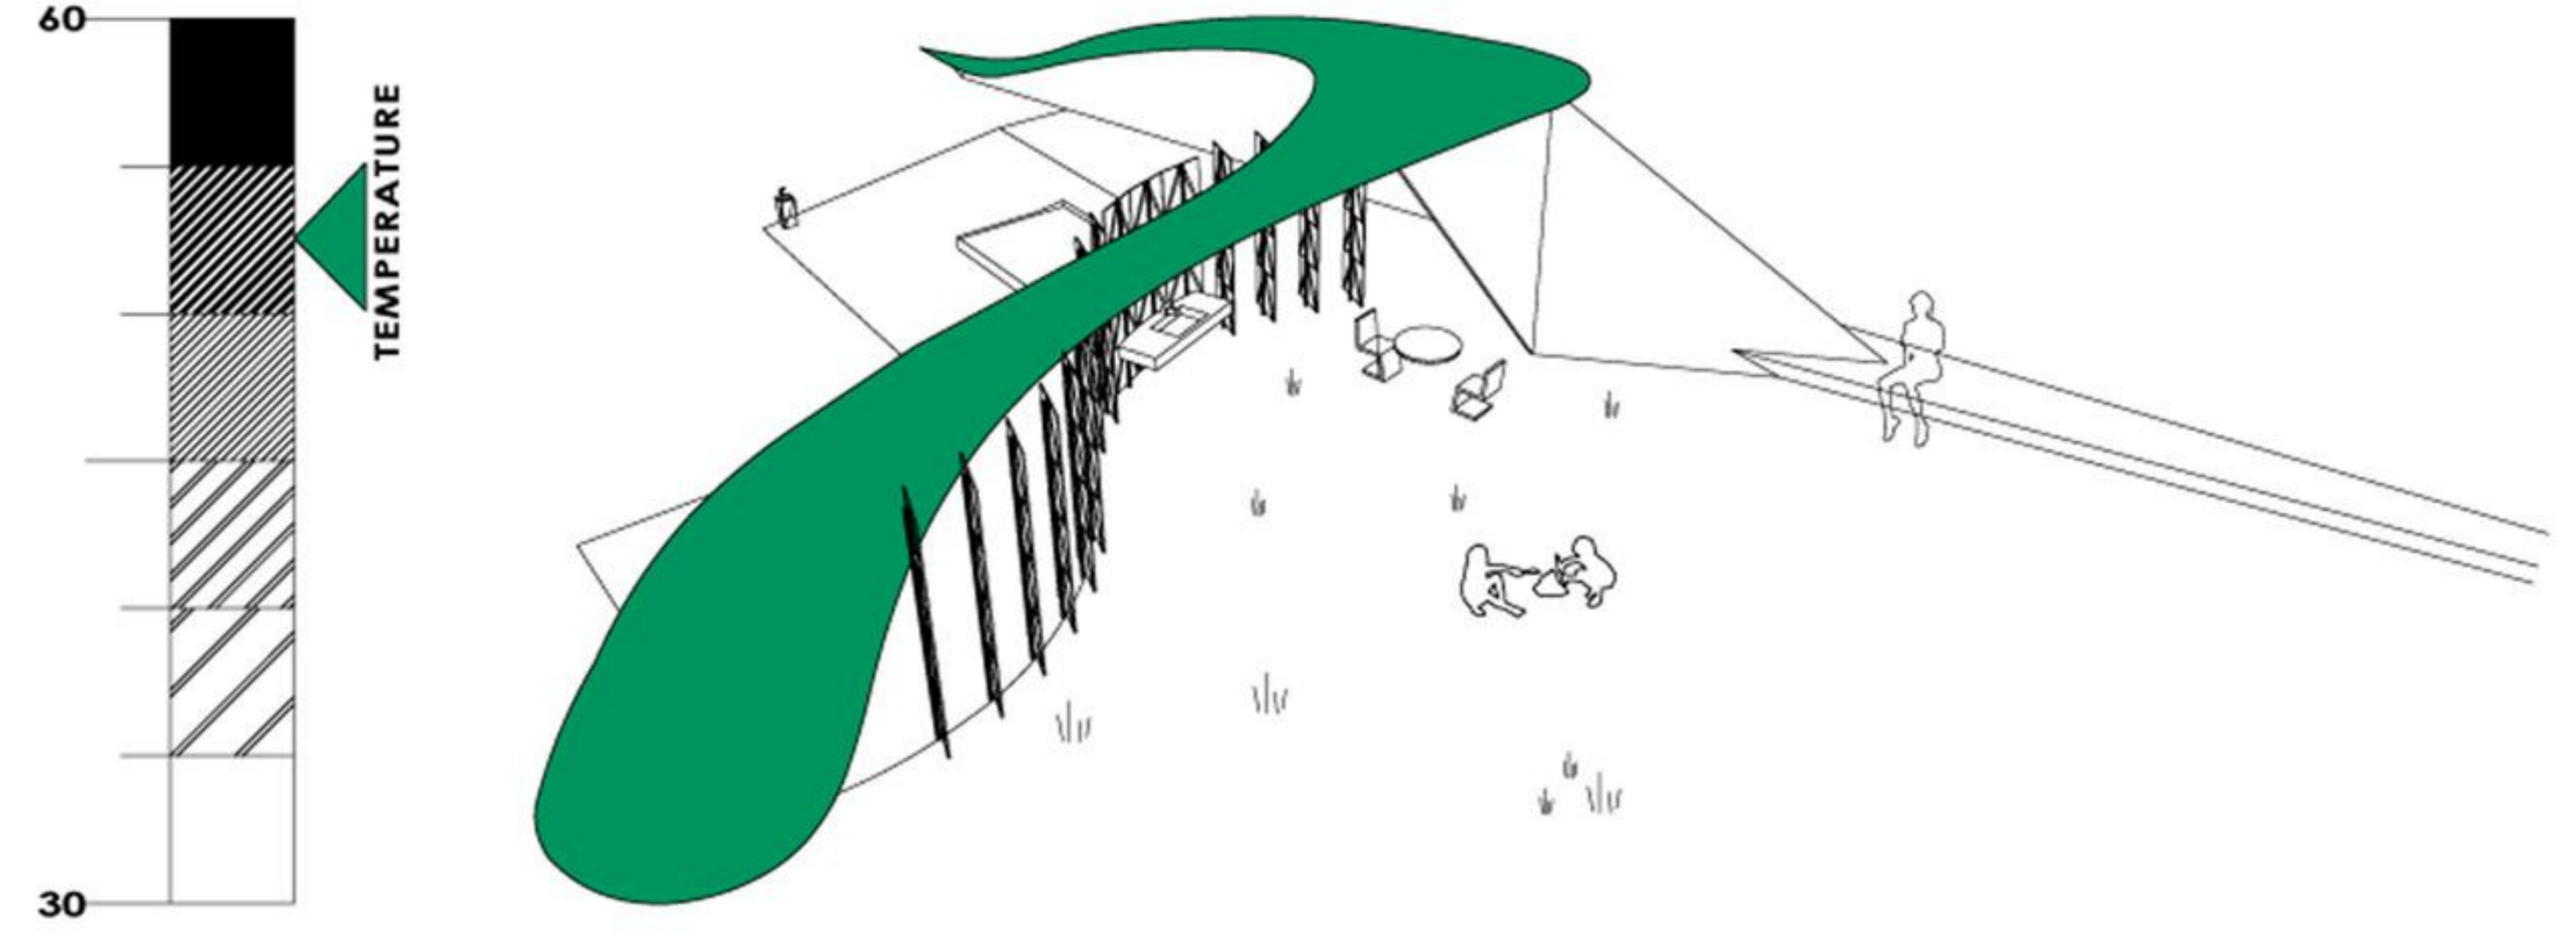

TILE WALL DETAIL SCALE 1:20

