



SITE PLAN

0 10 20 30 40 50m

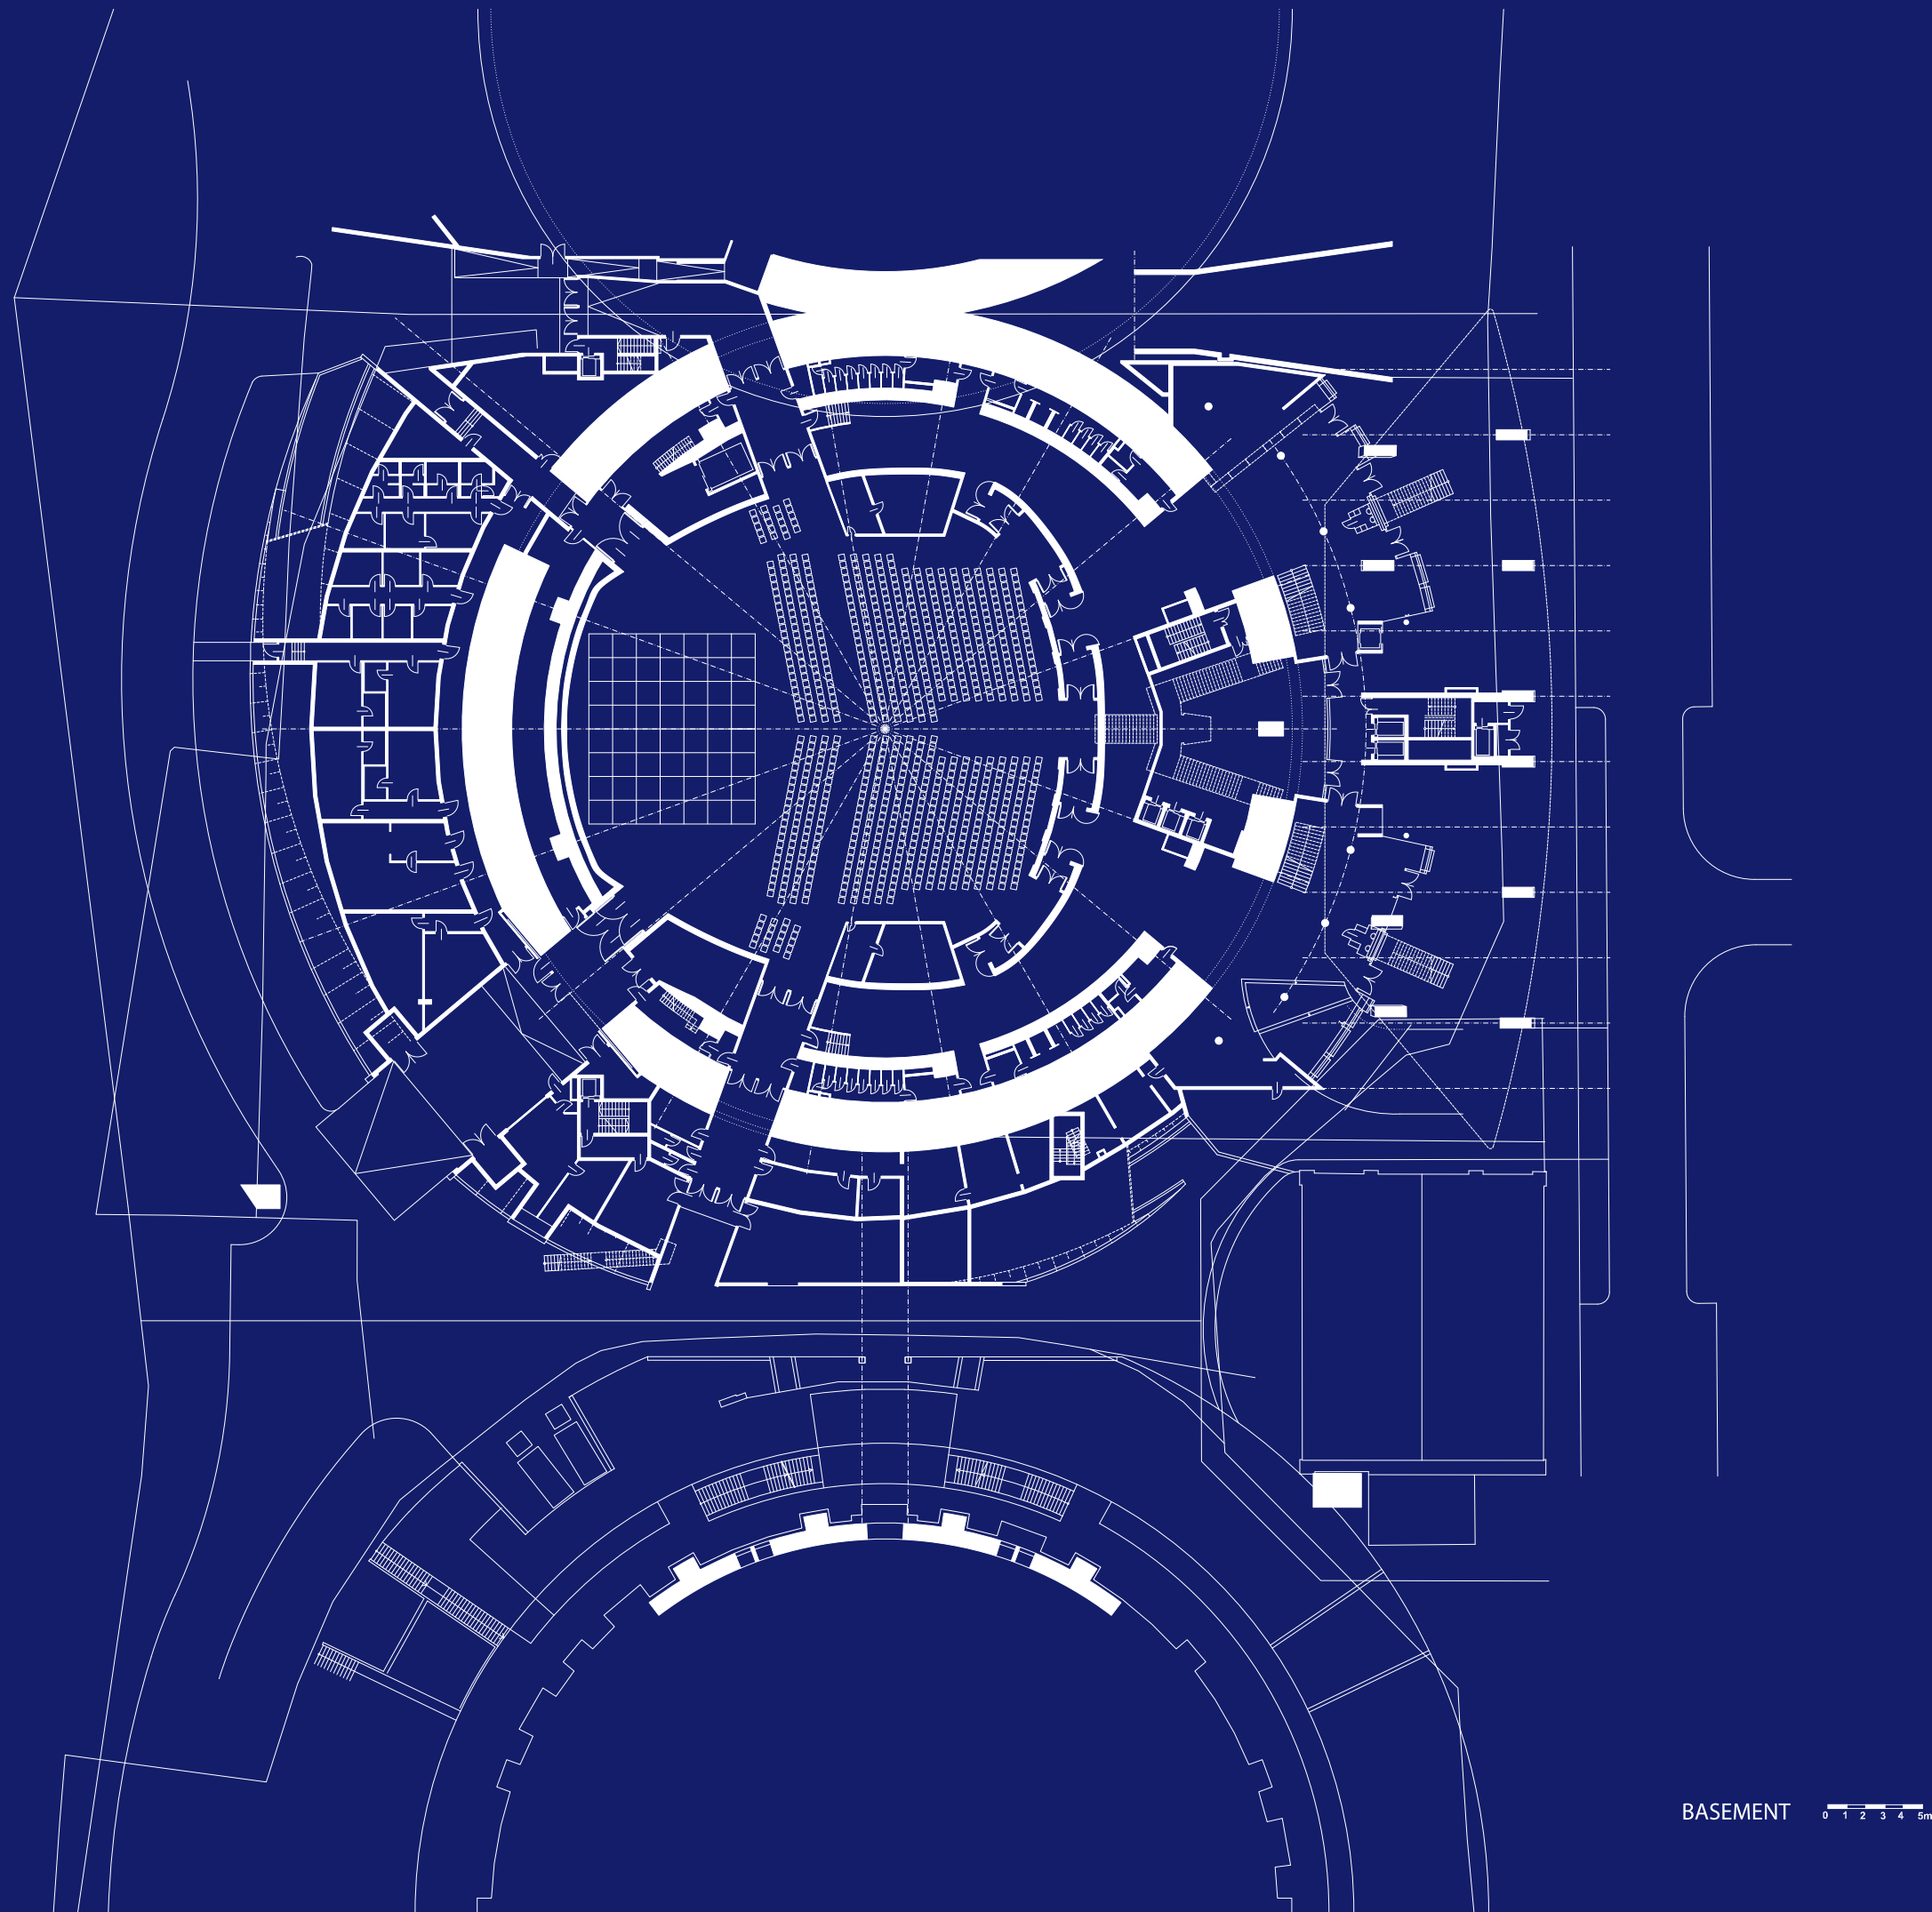


BASEMENT 0 1 2 3 4 5m

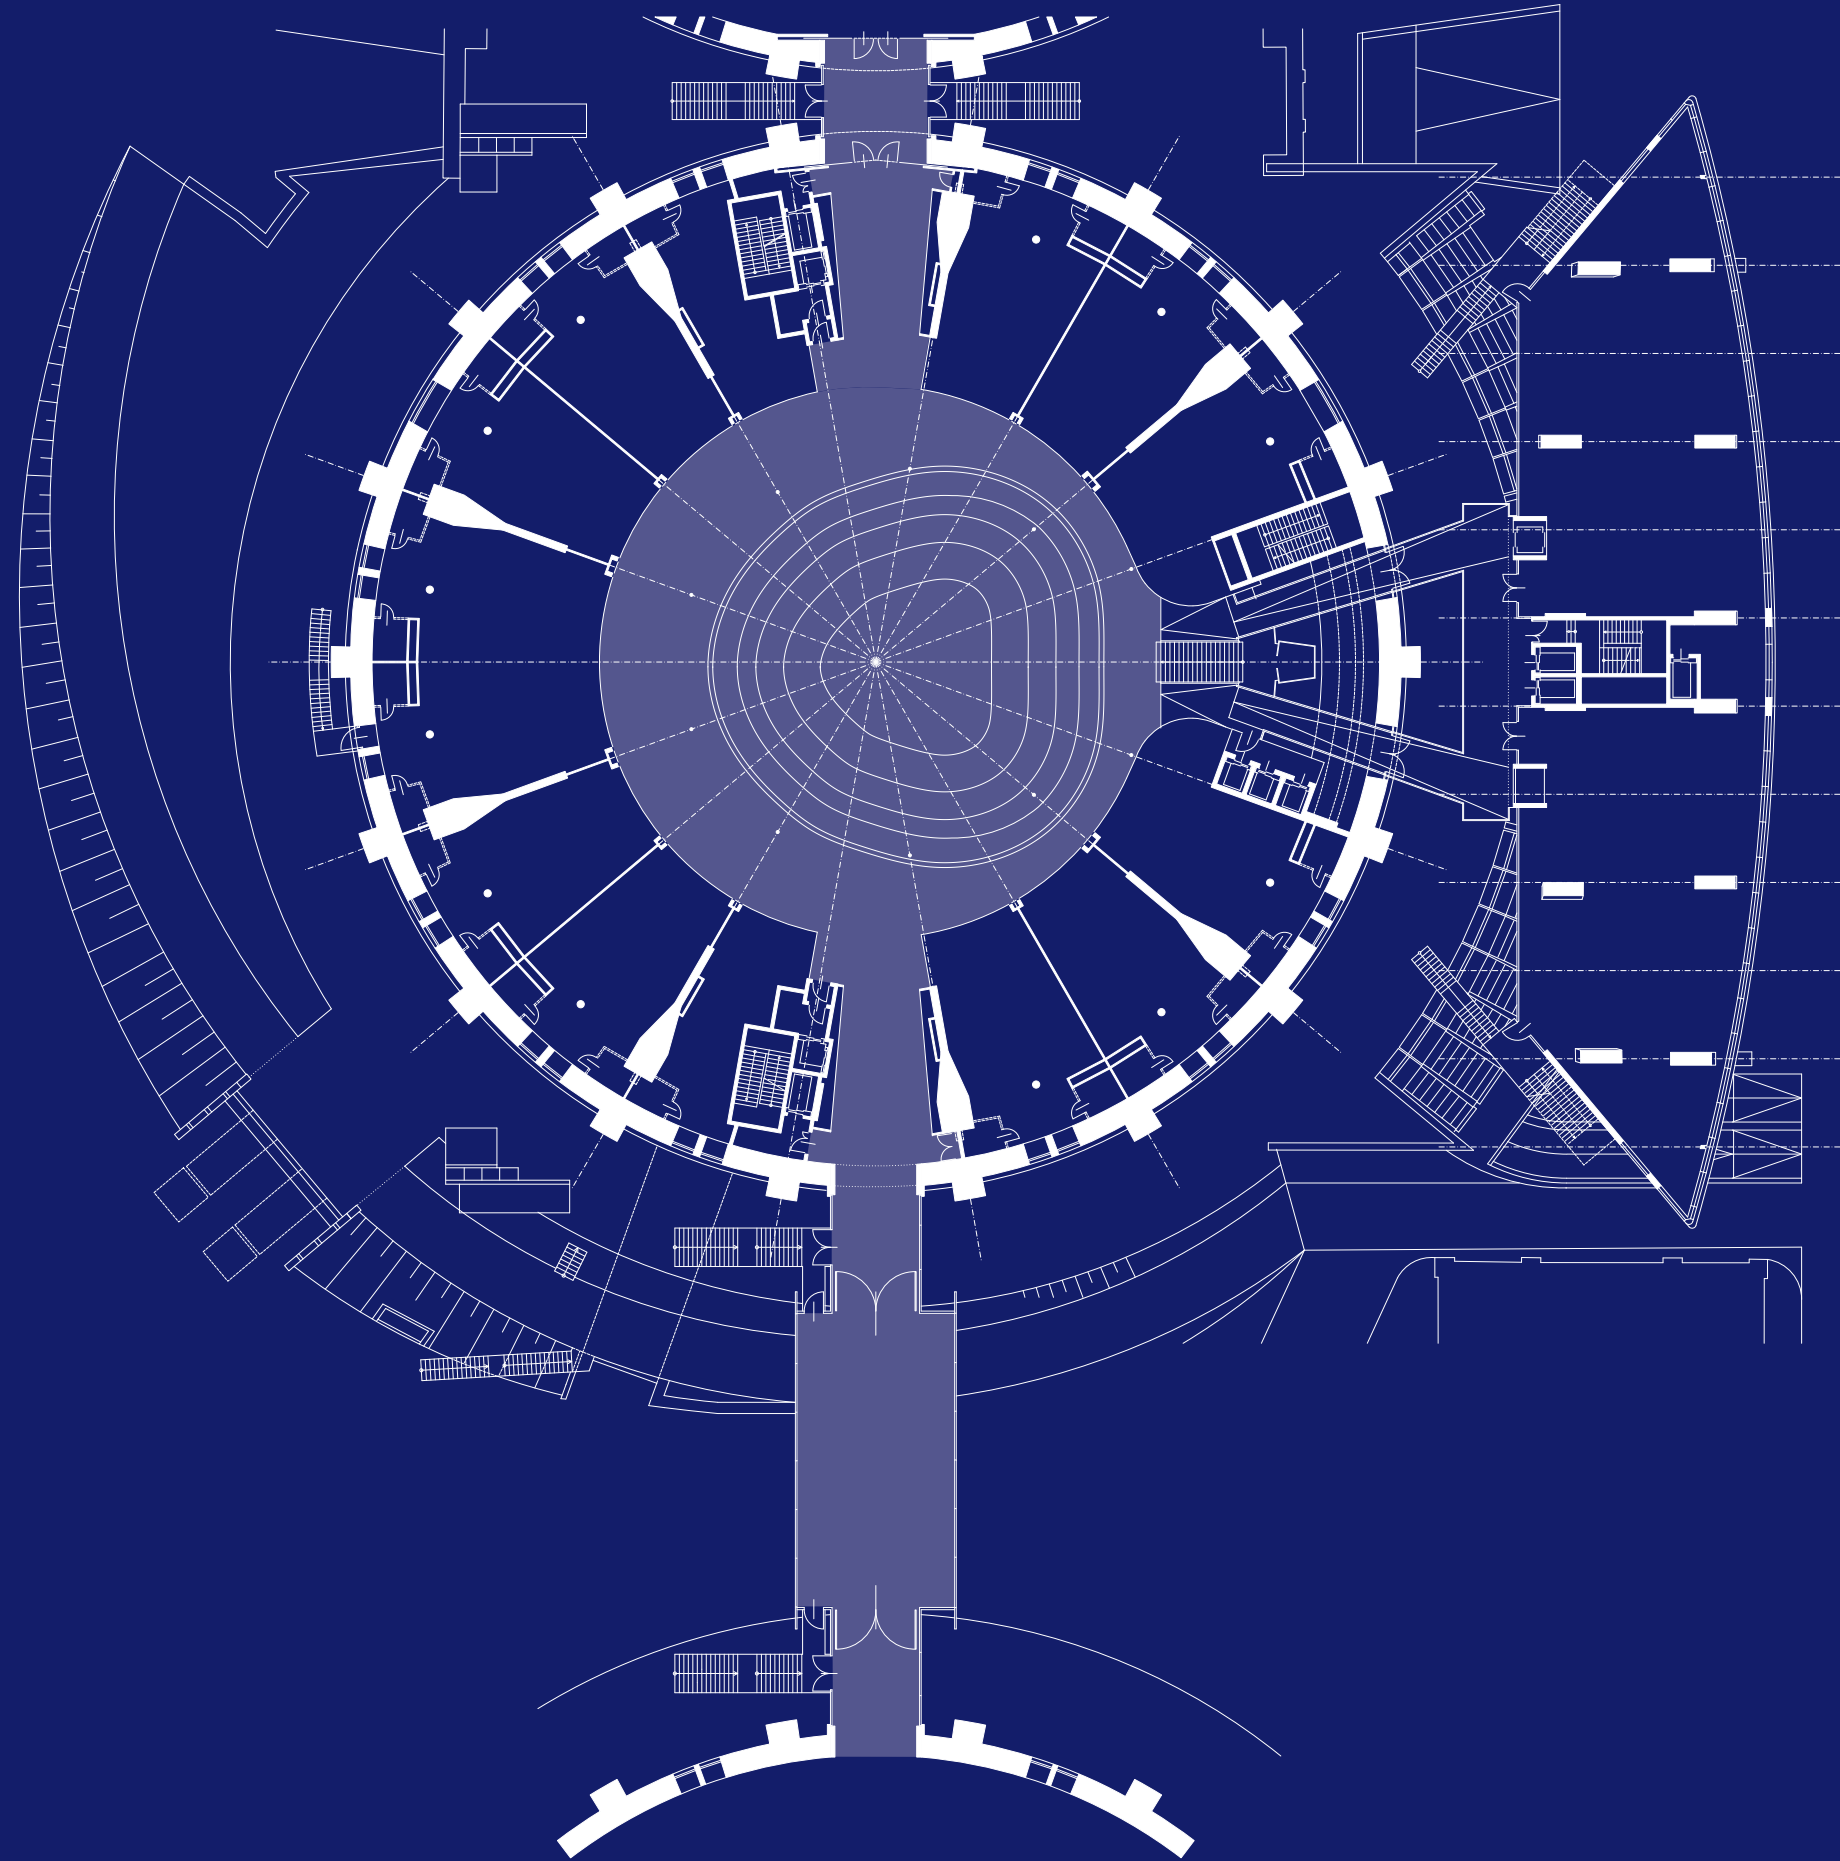


FIRST FLOOR




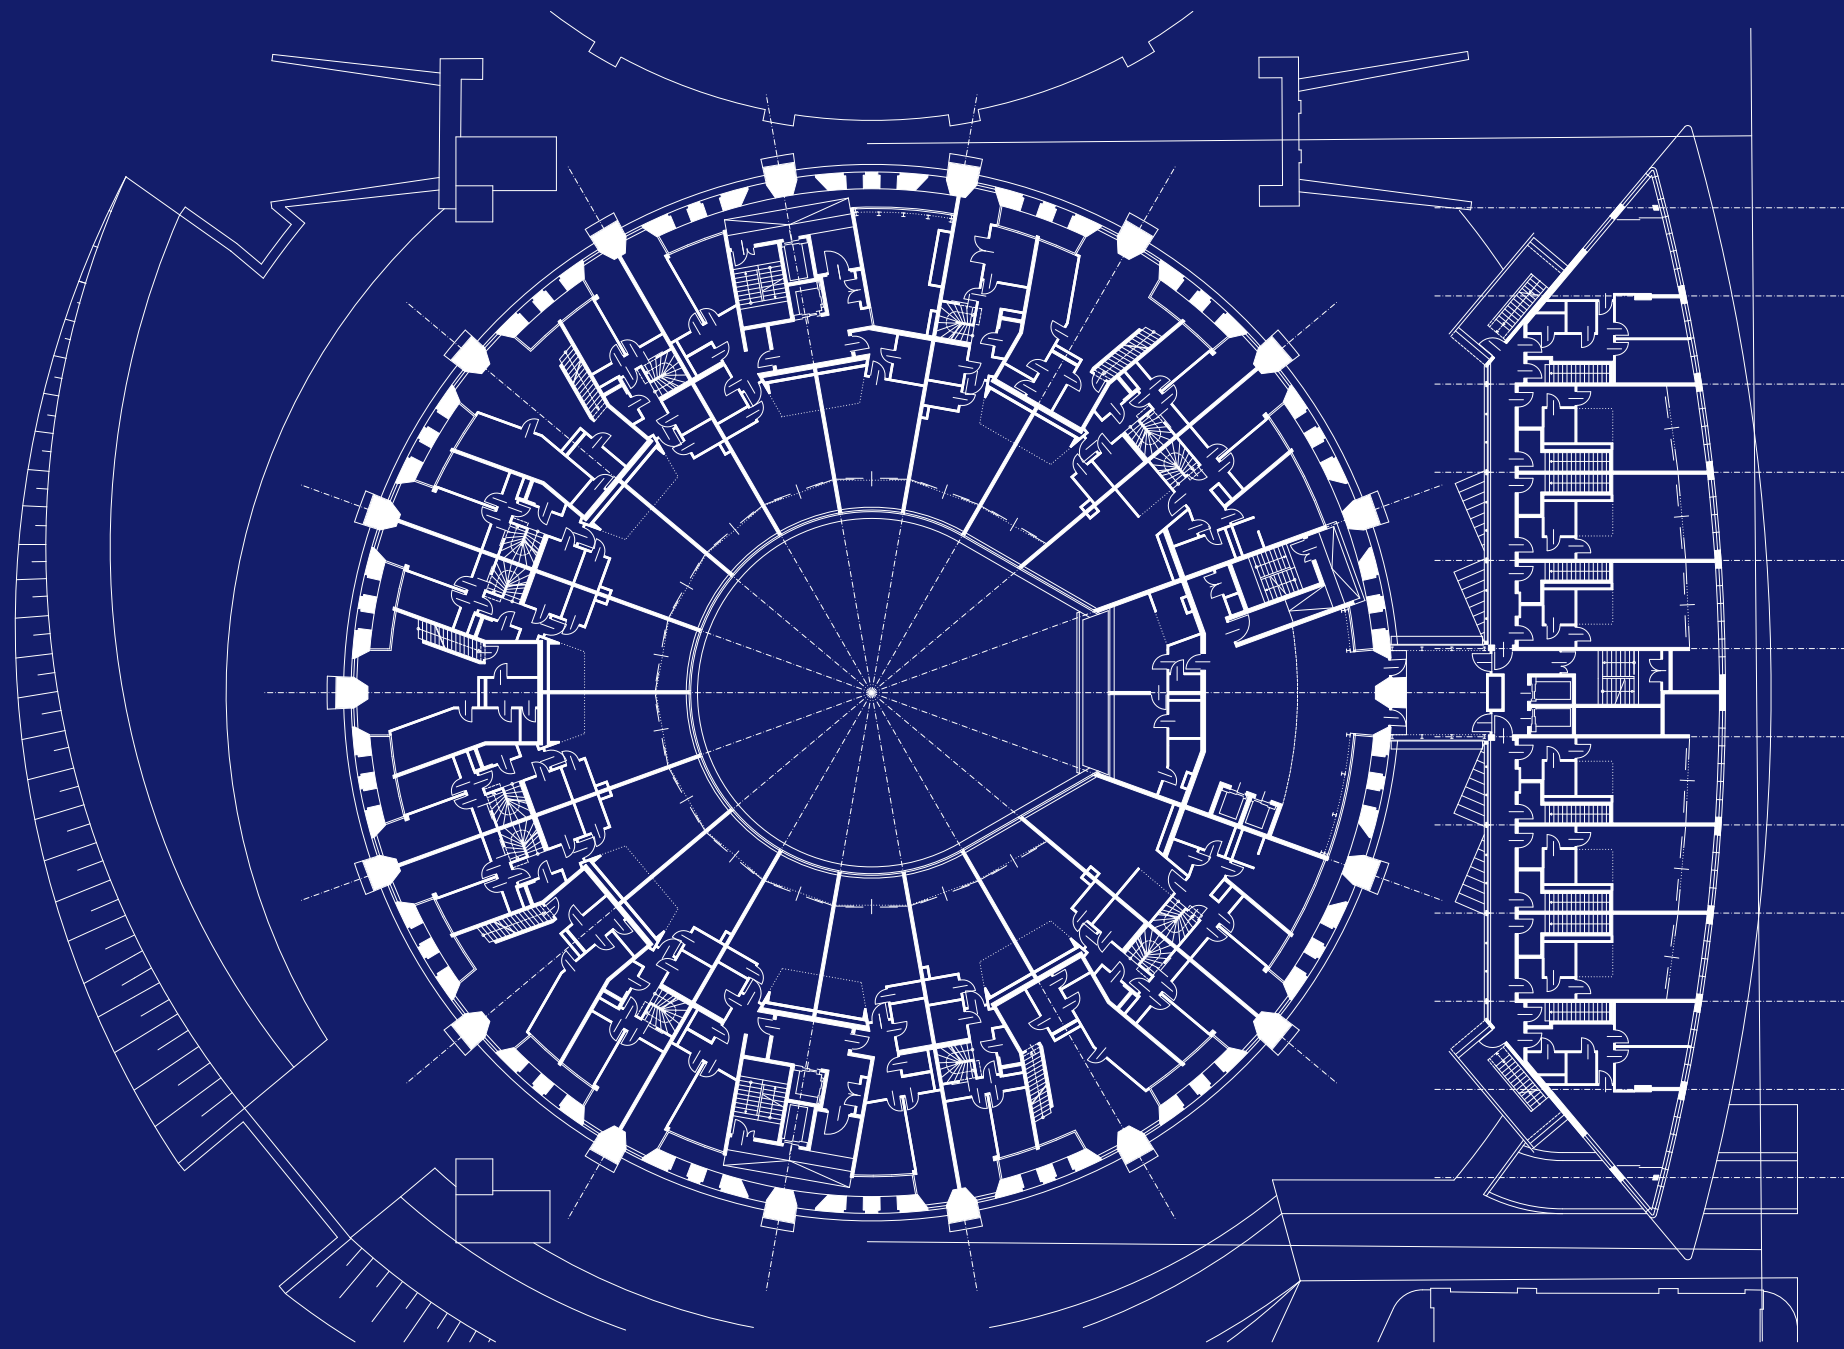


EIGHTH FLOOR



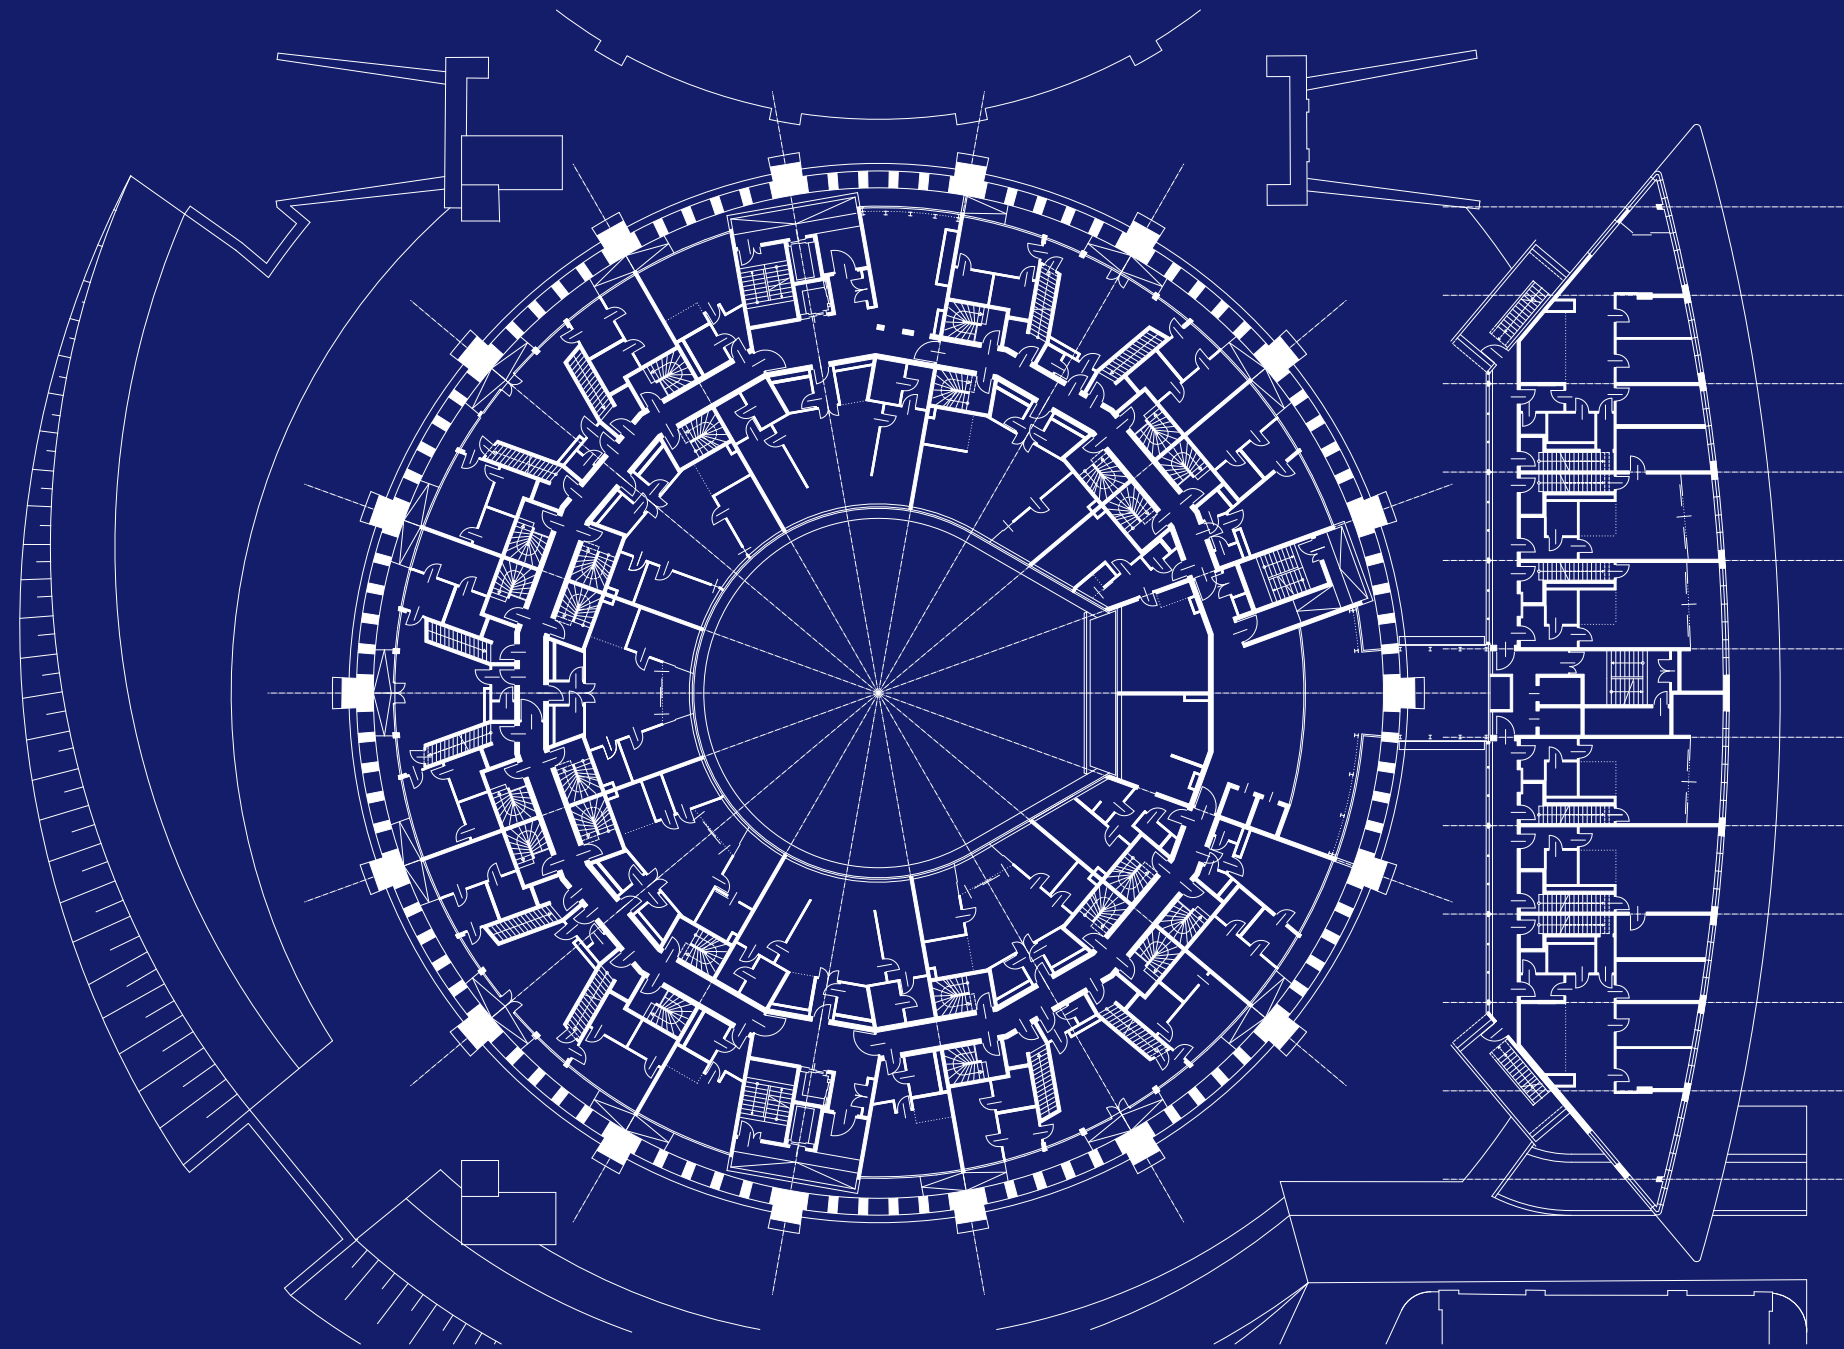


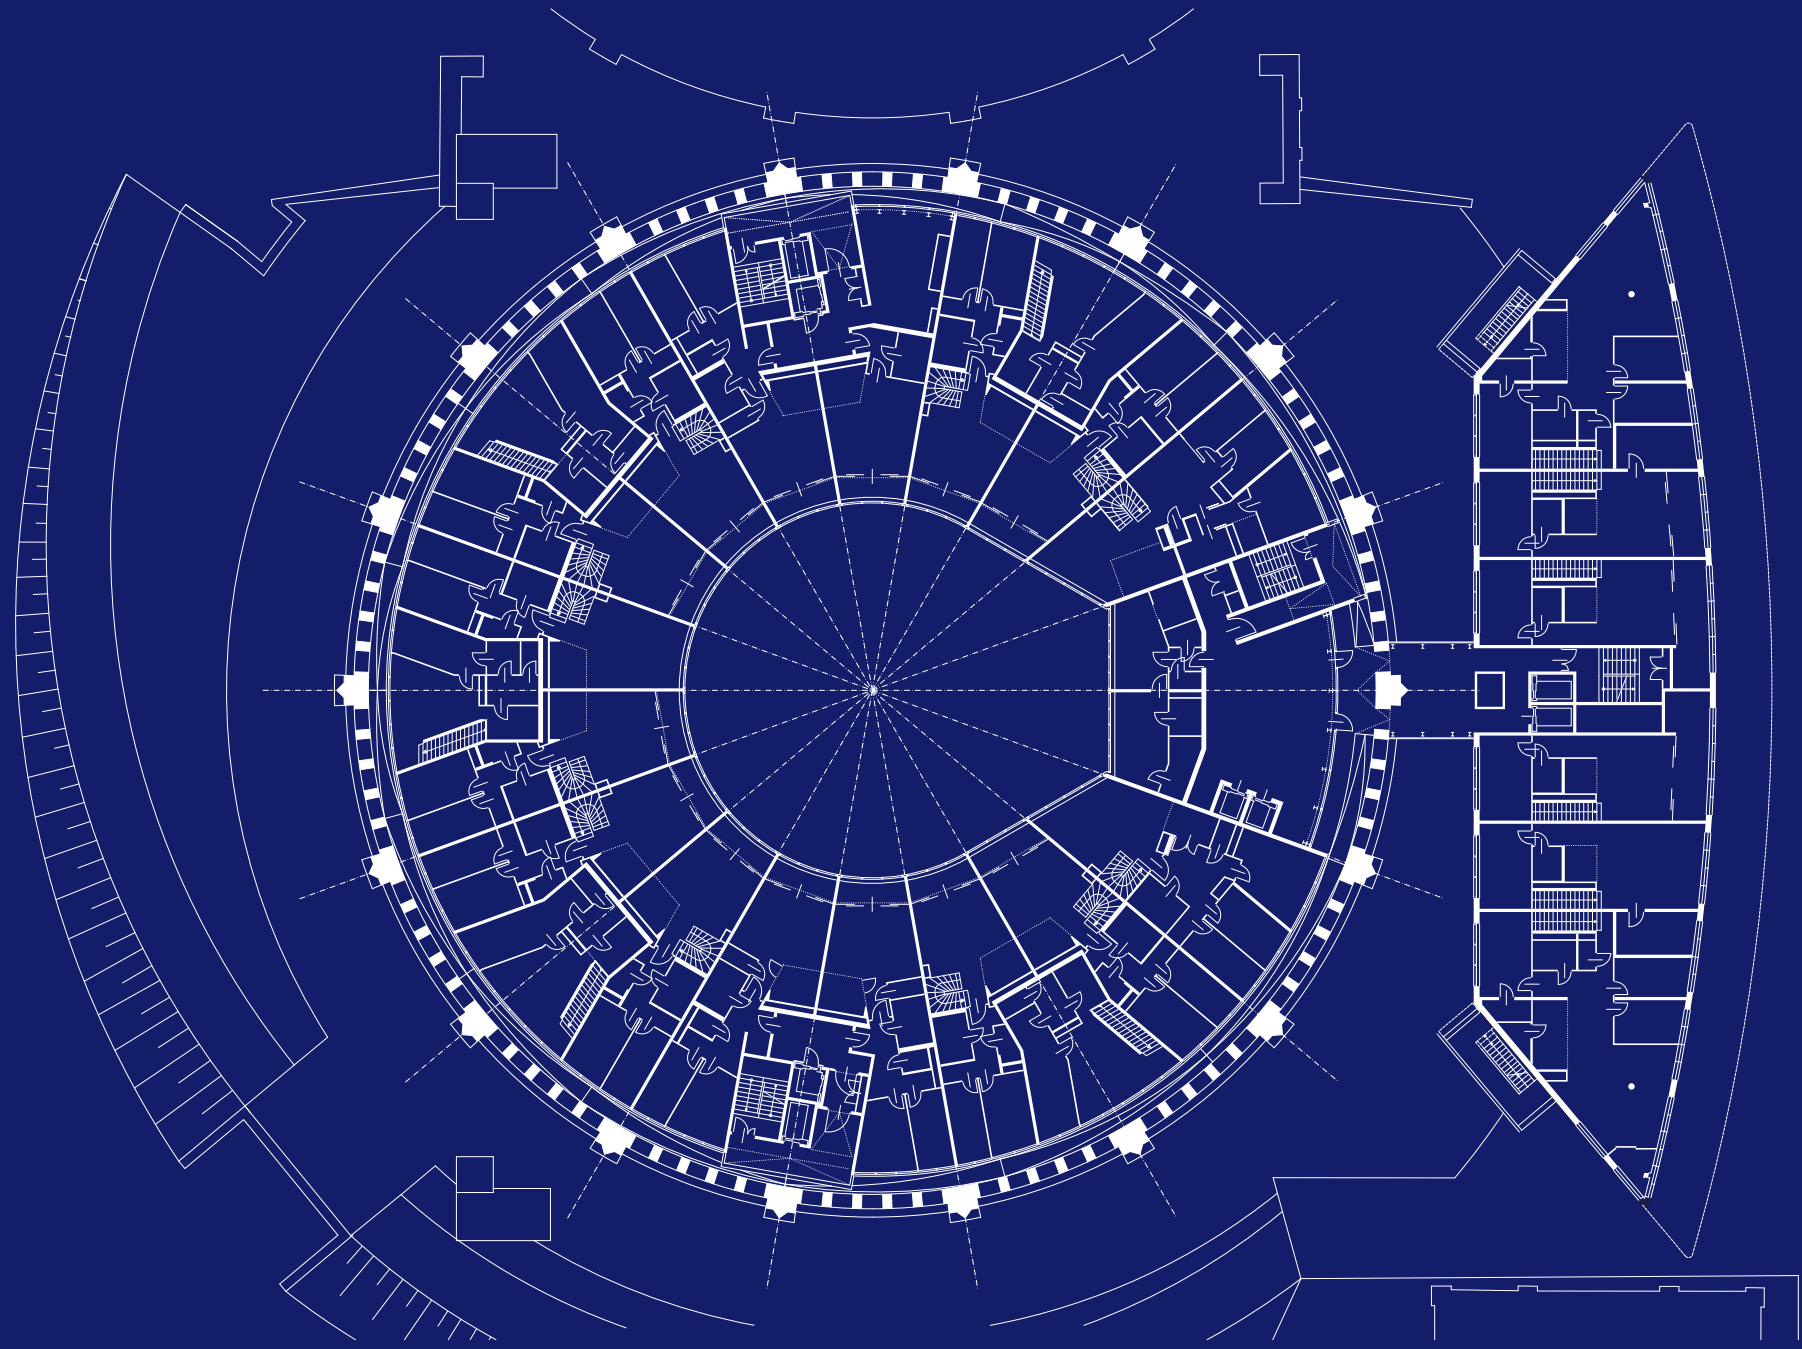

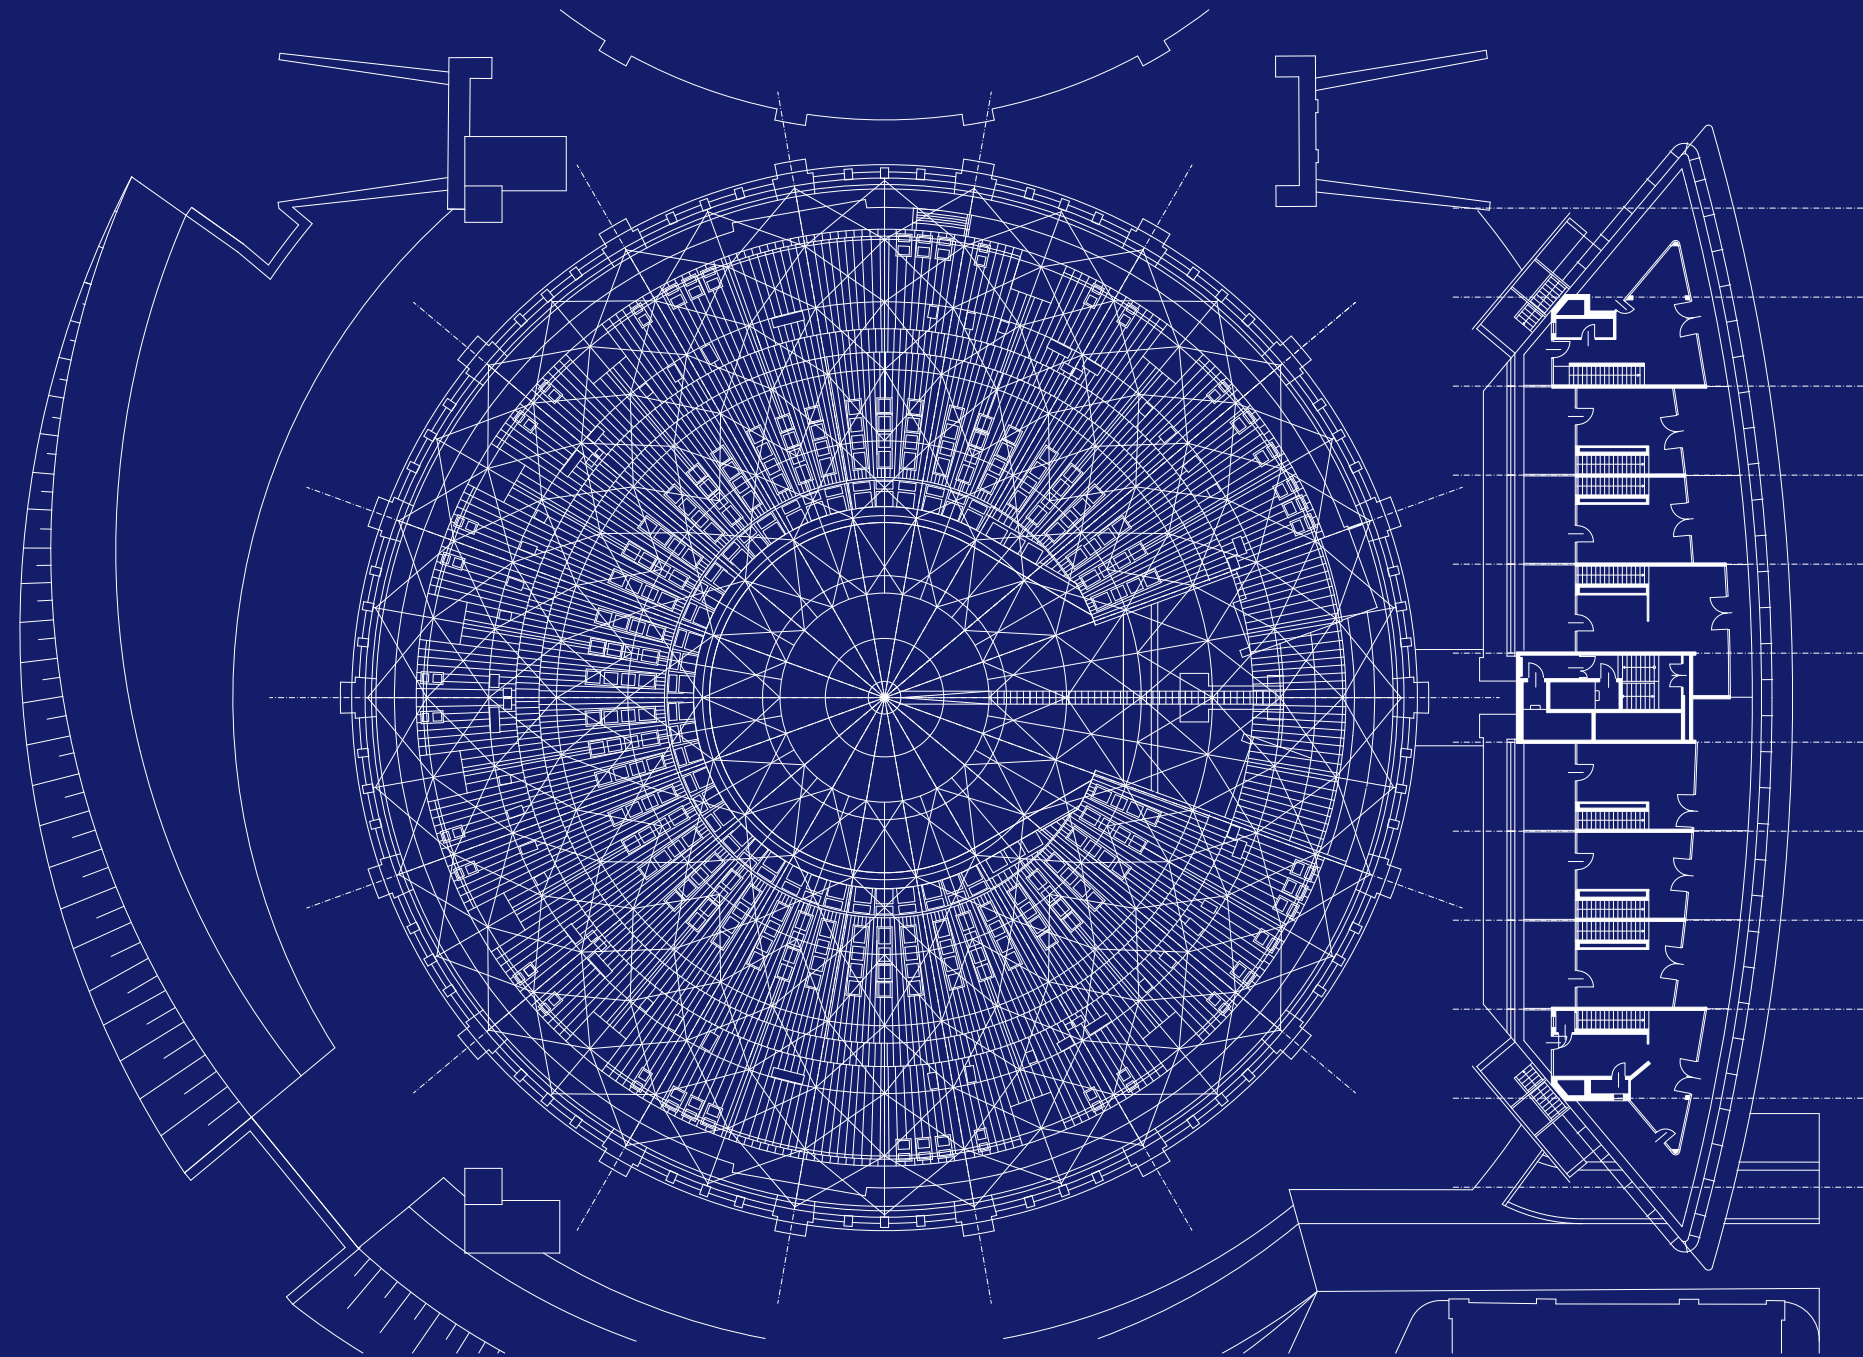


TOP FLOOR



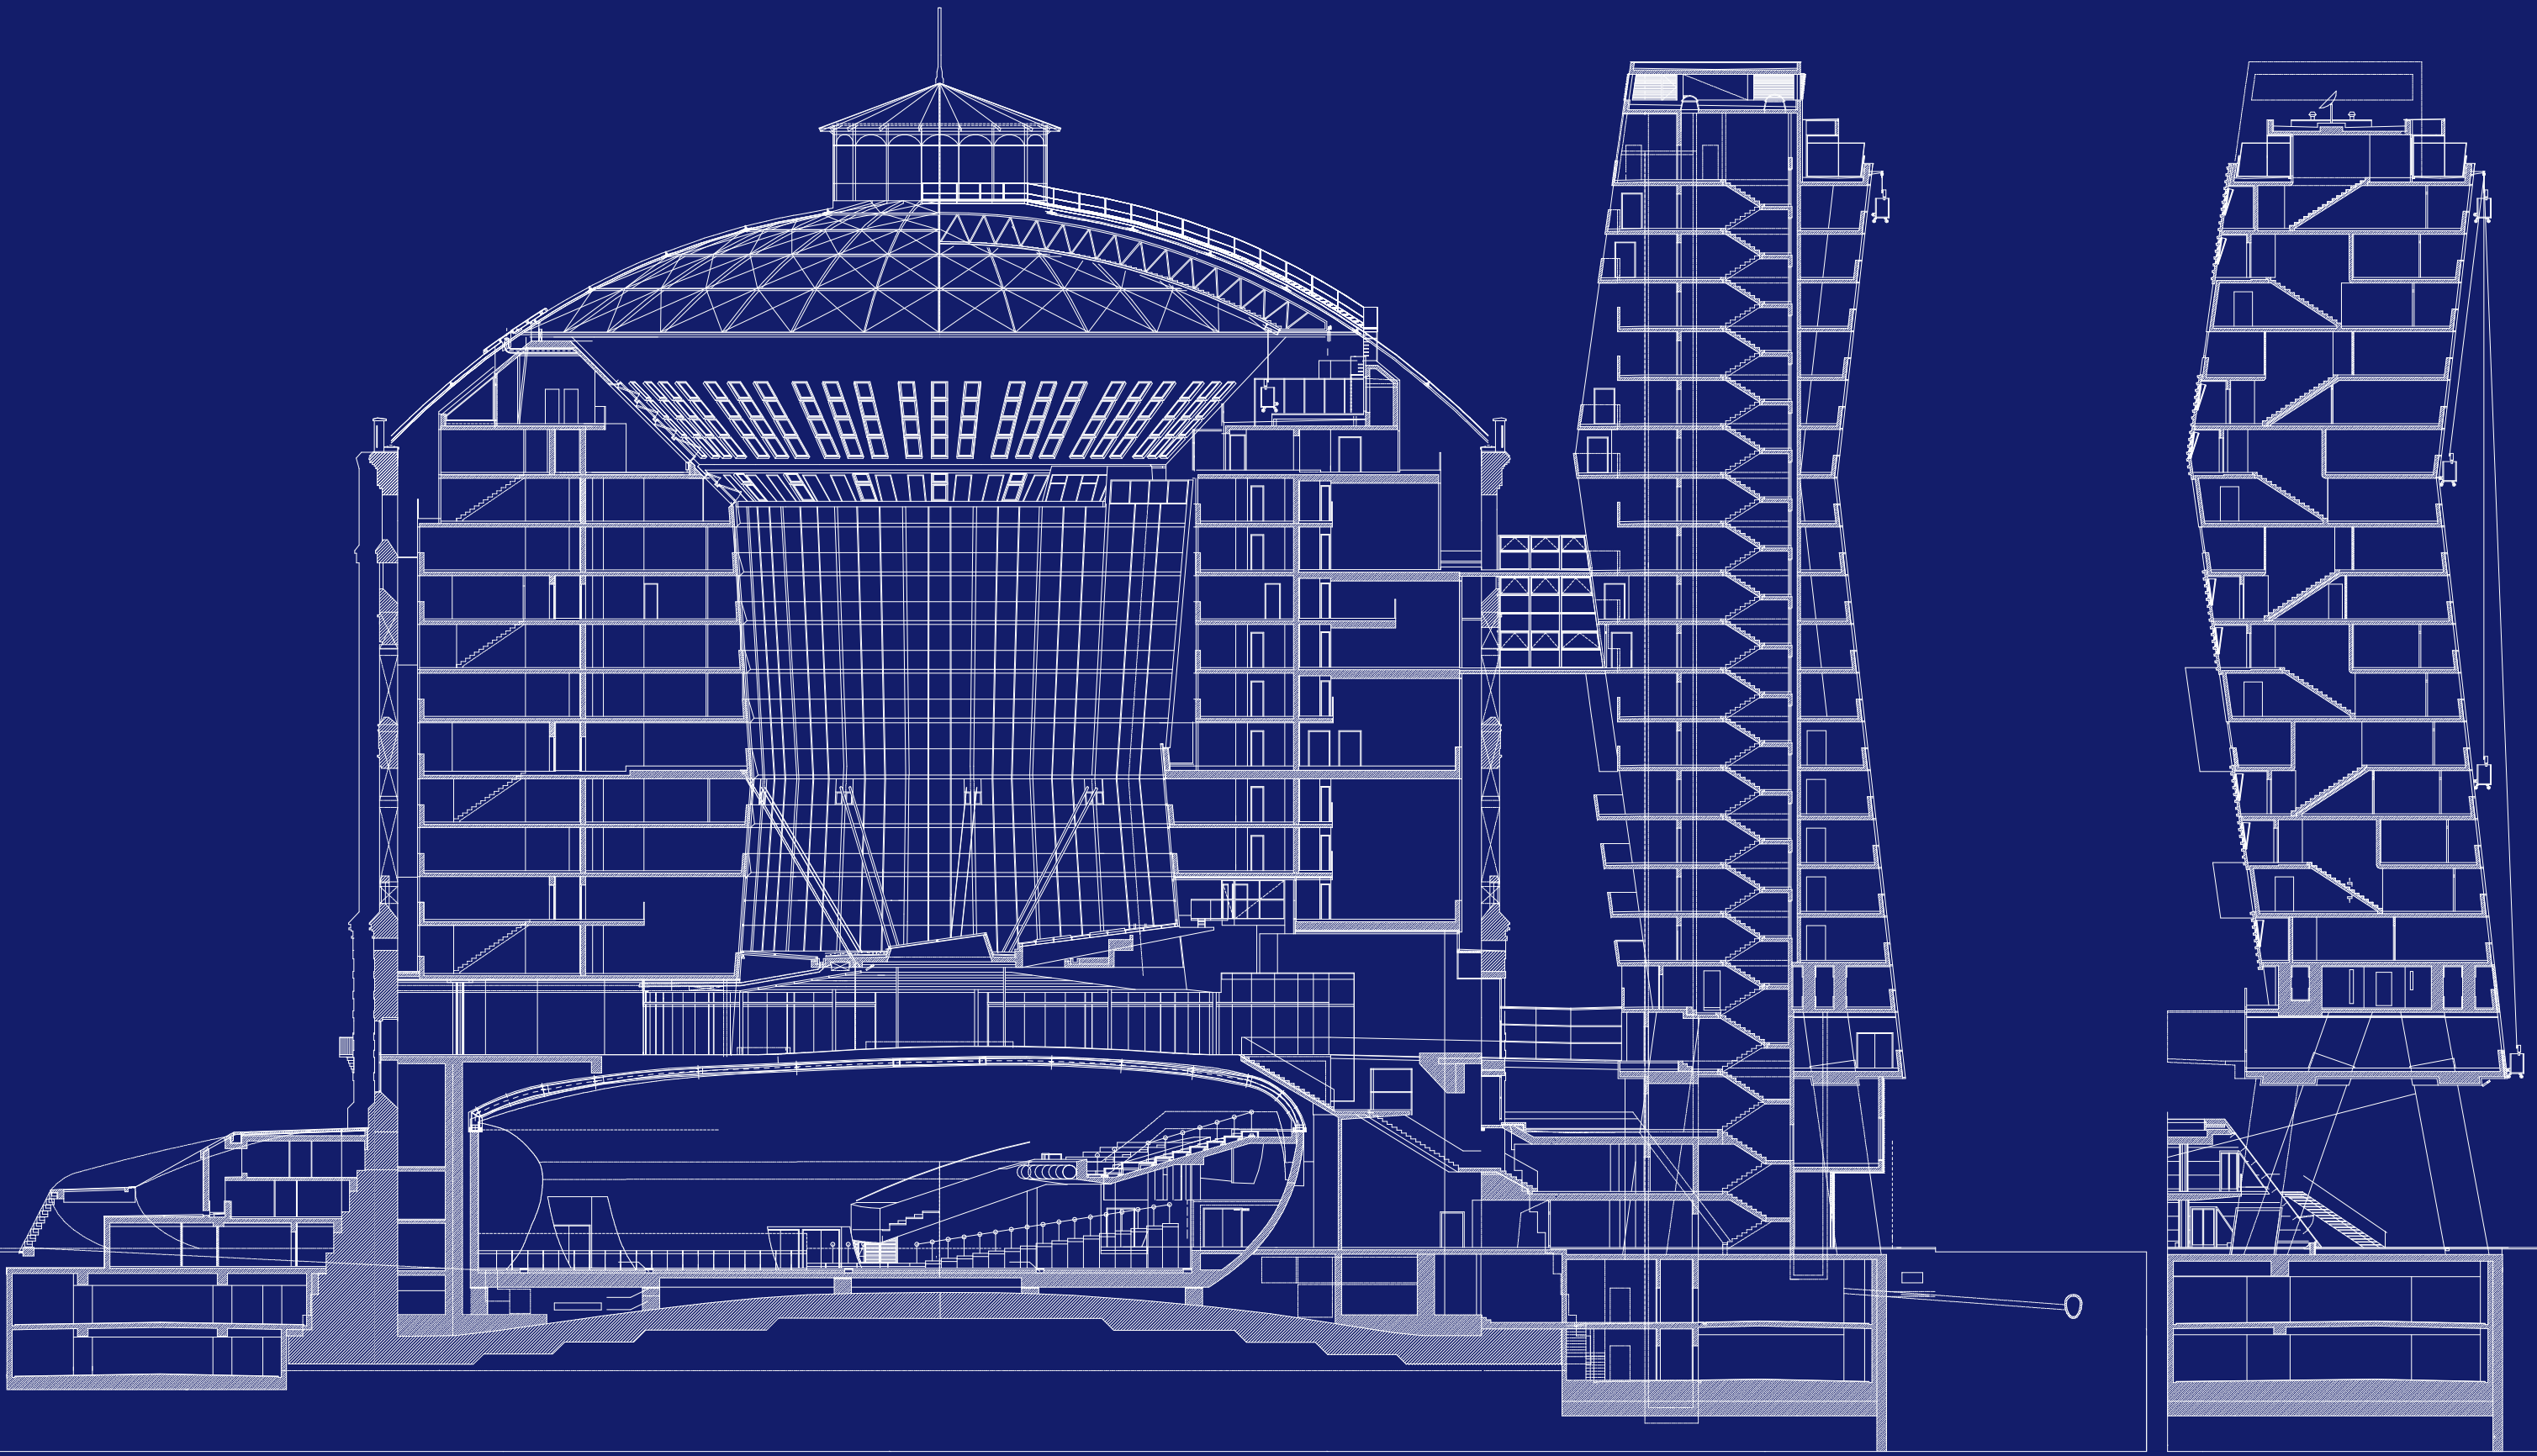


SECTION A - A 0 1 2 3 4 5m




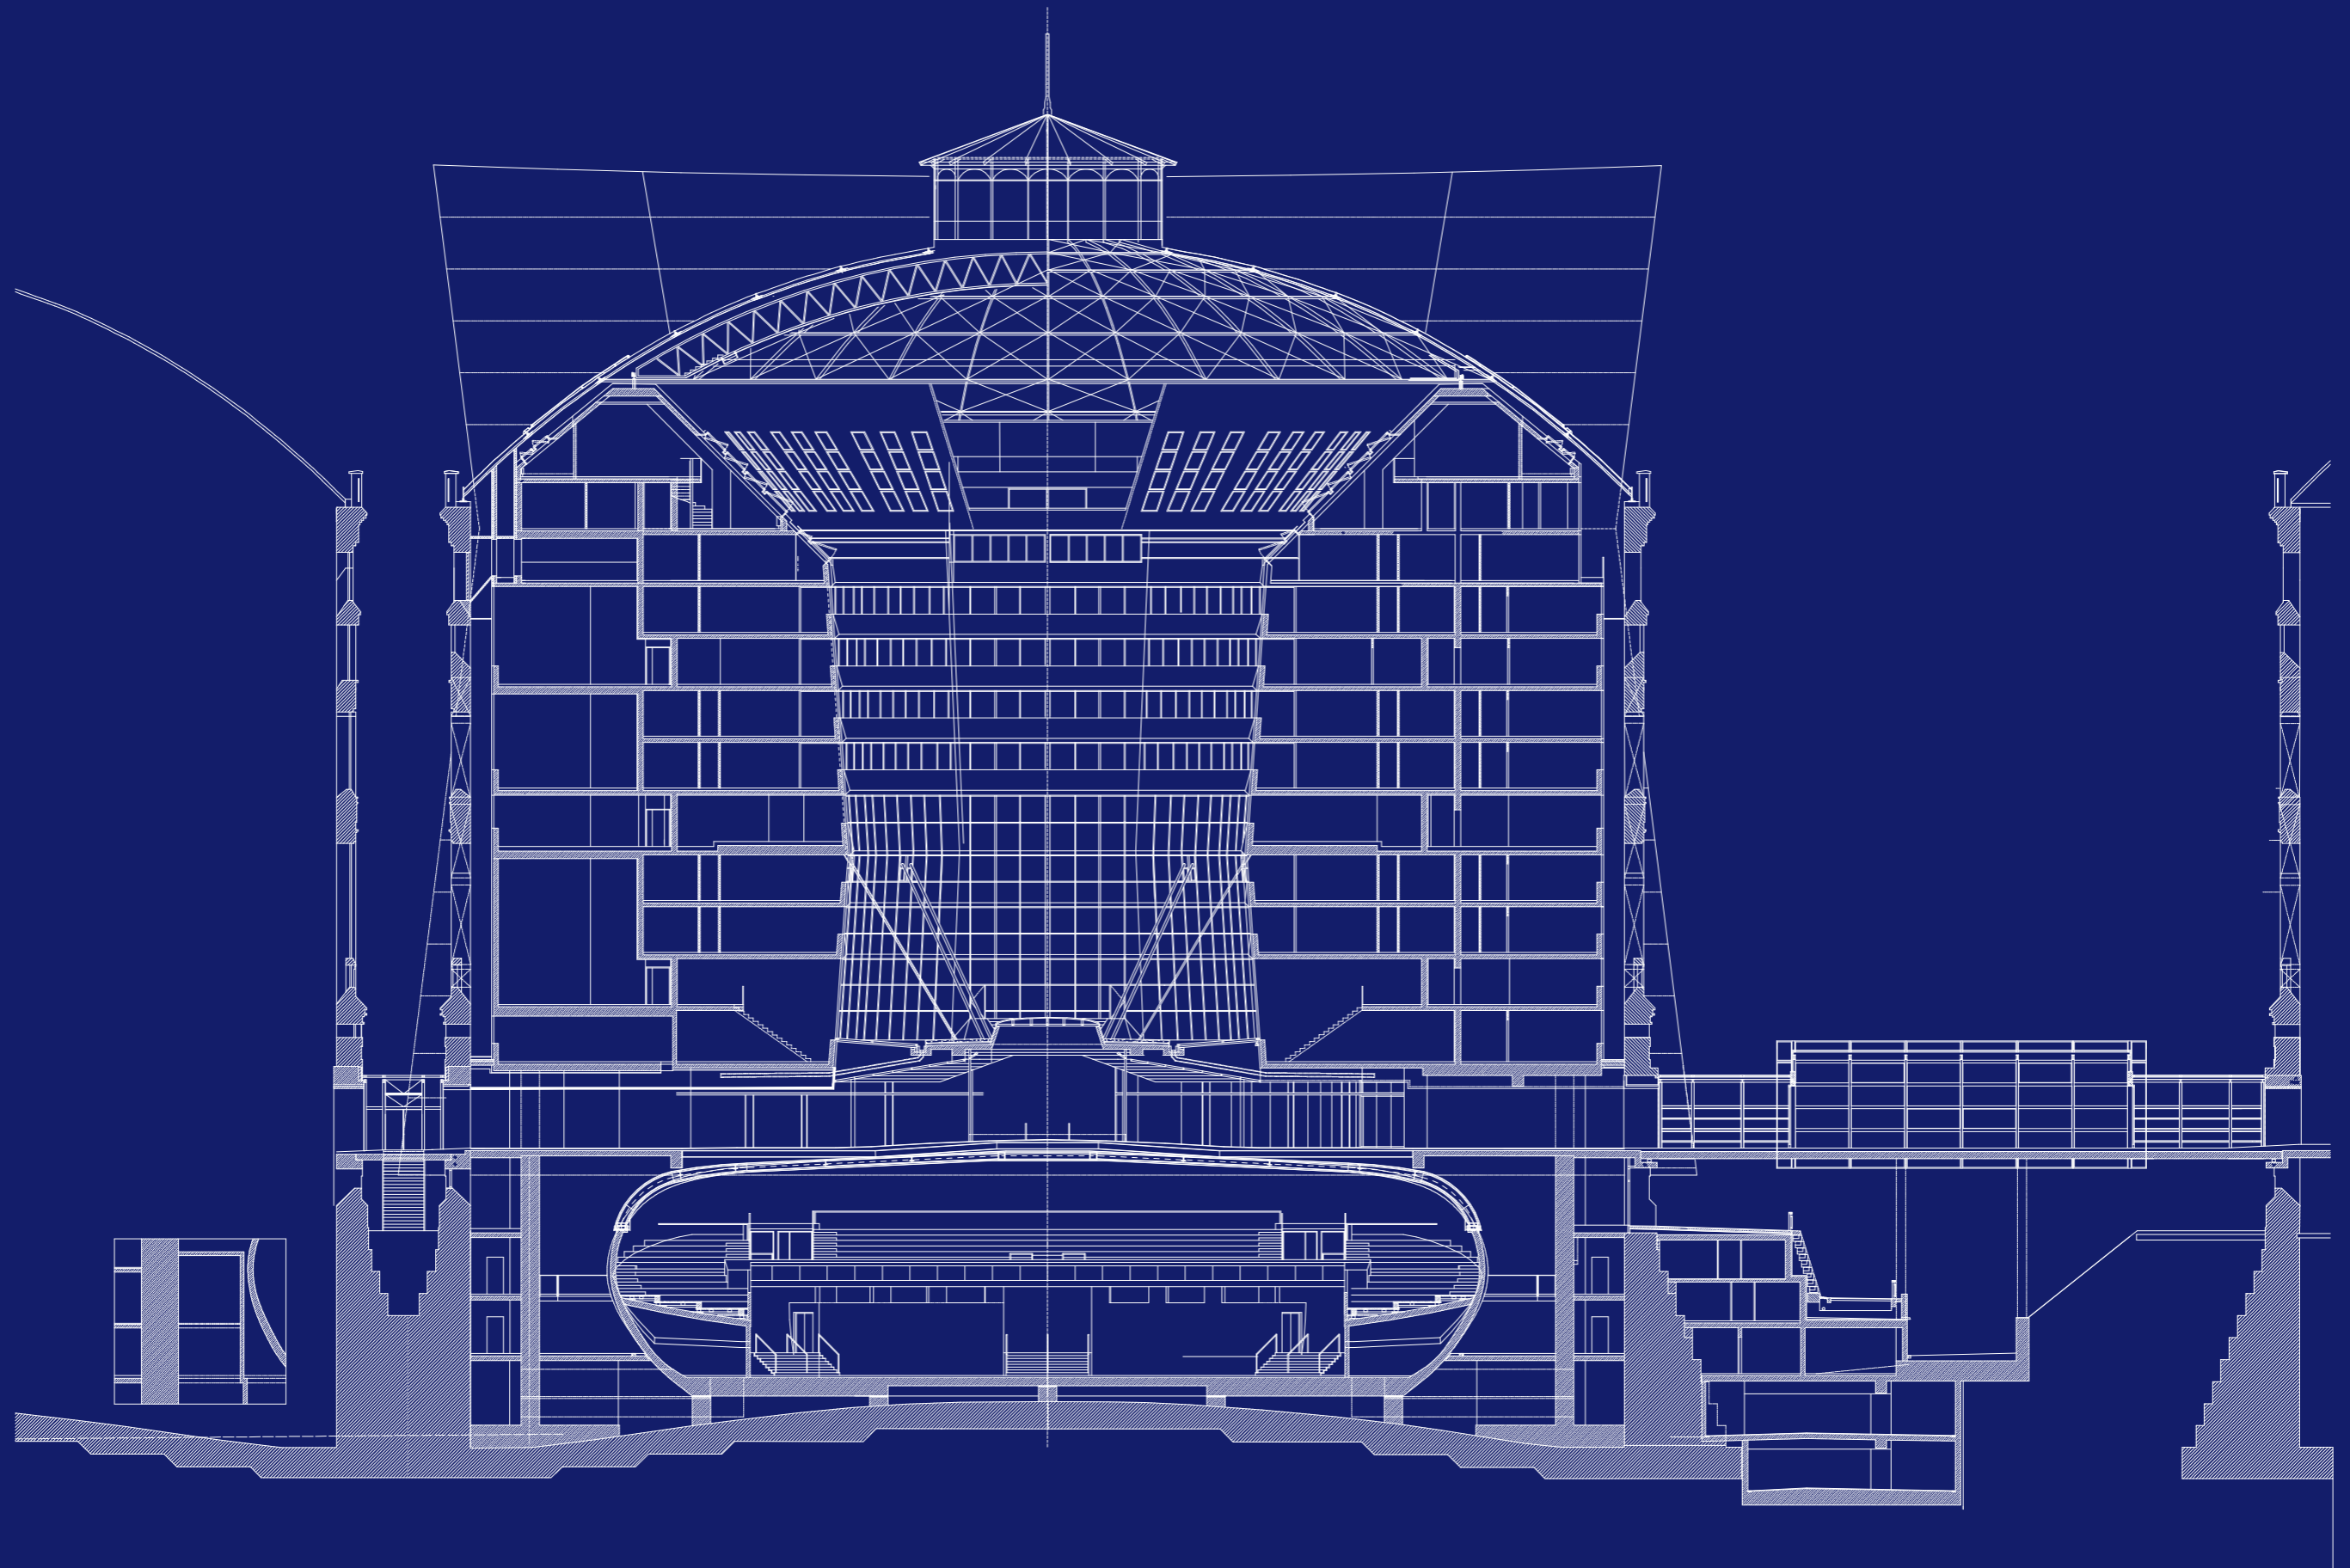


SECTION B - B



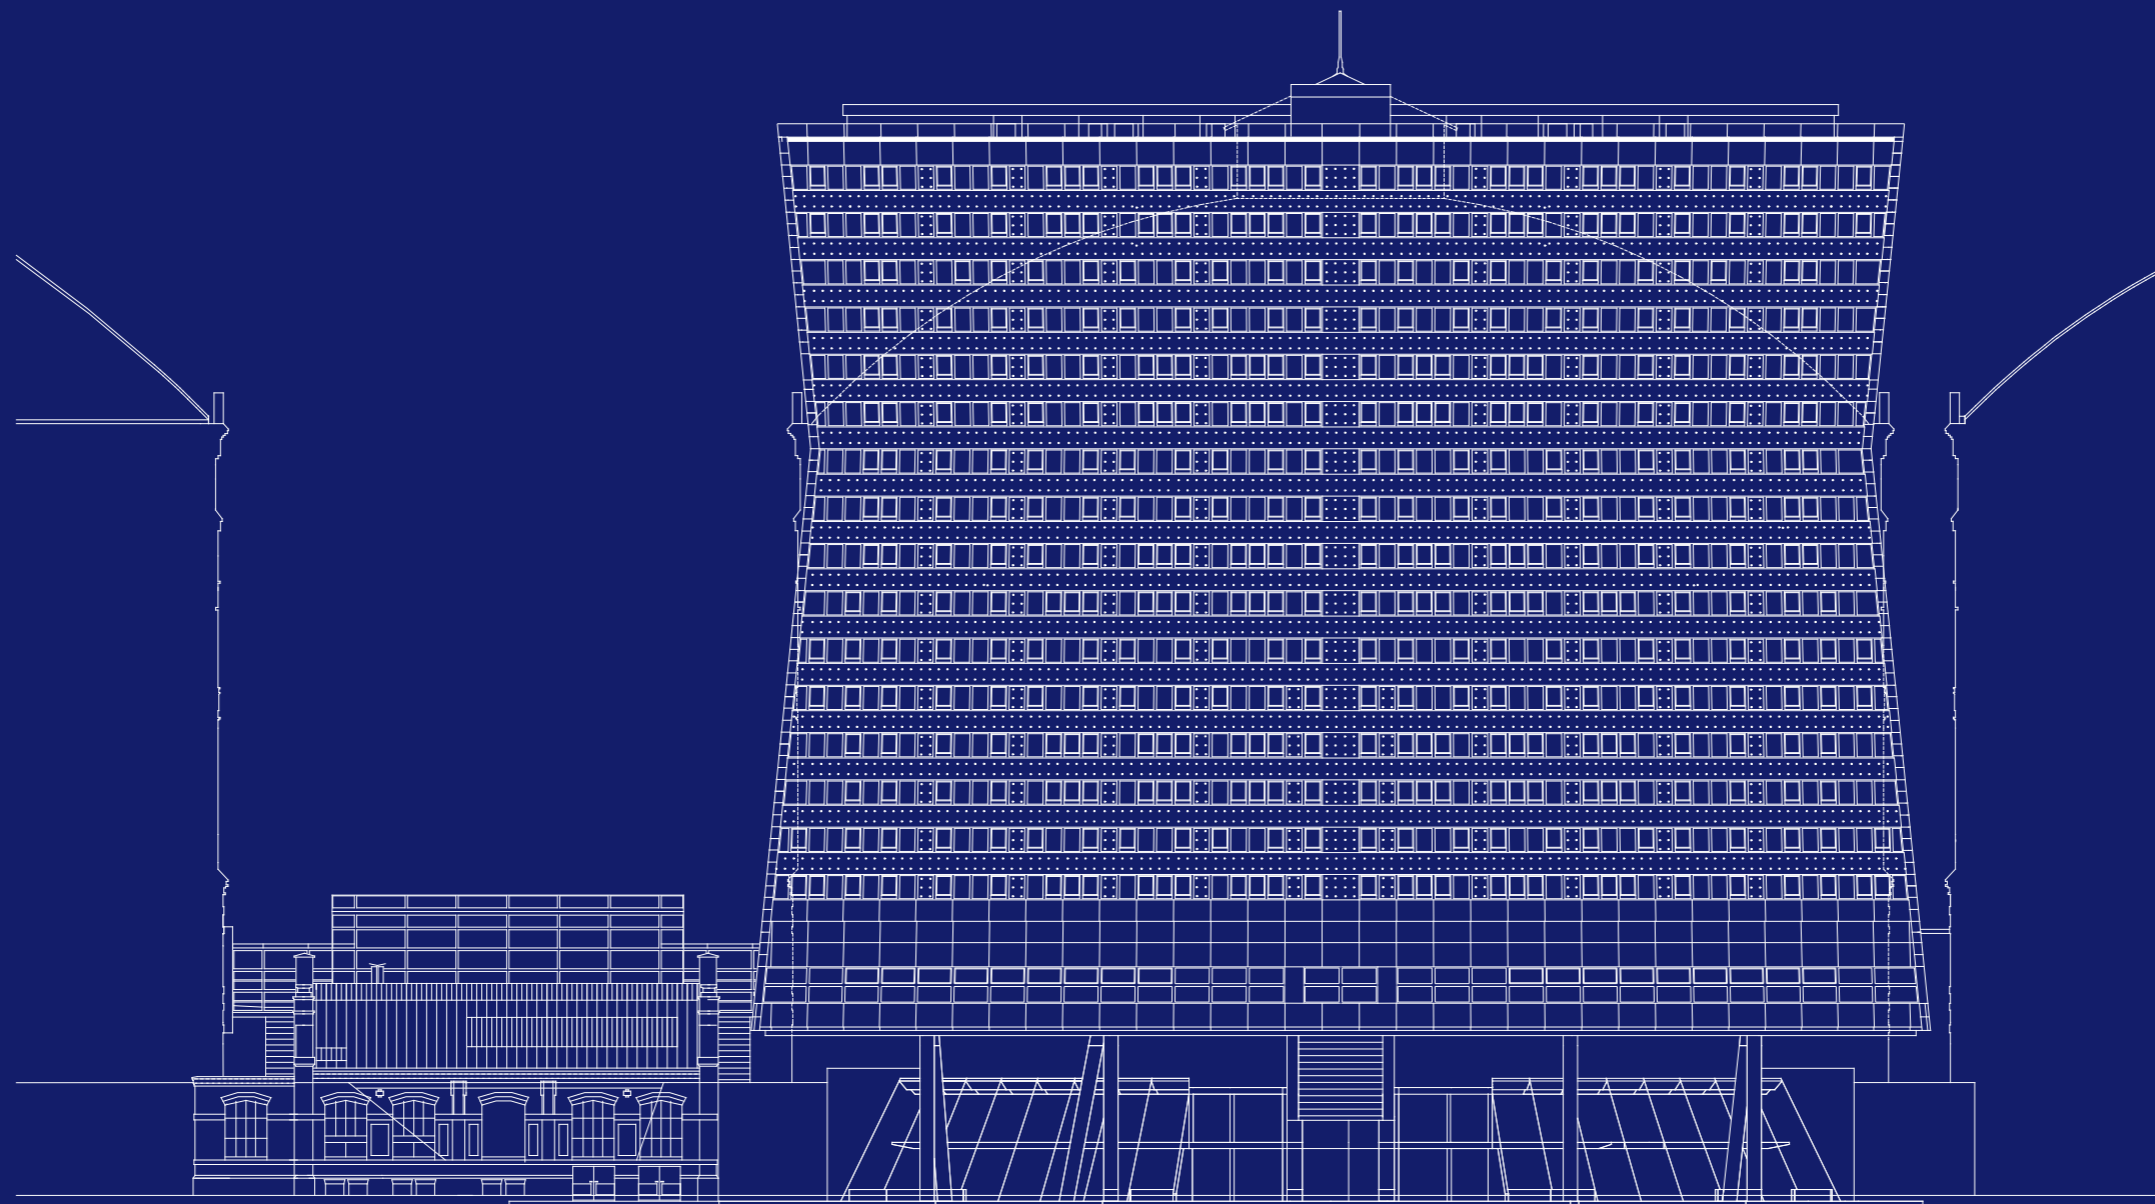

NORTH ELEVATION 0 1 2 3 4 5m

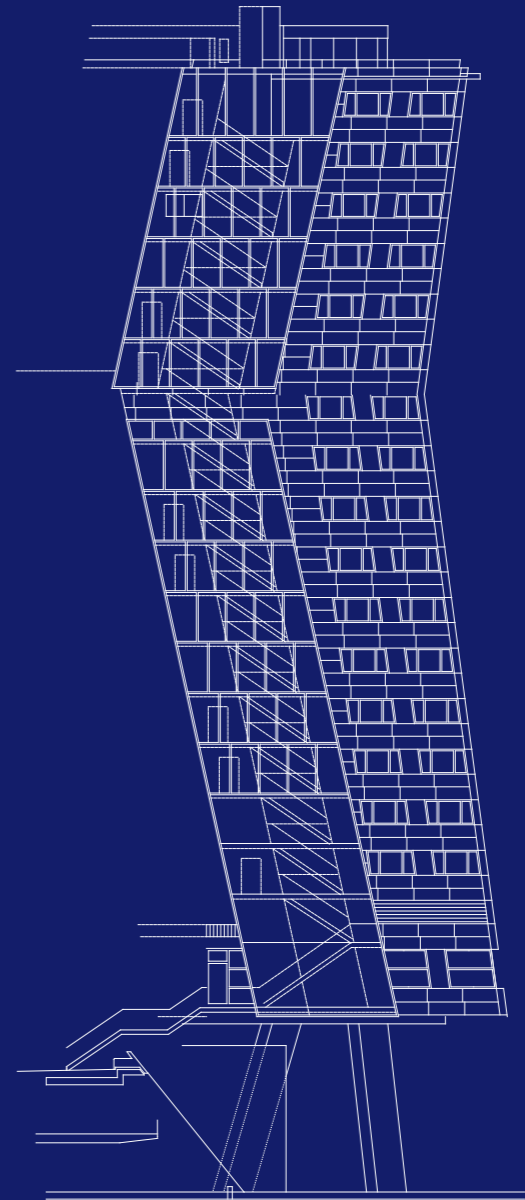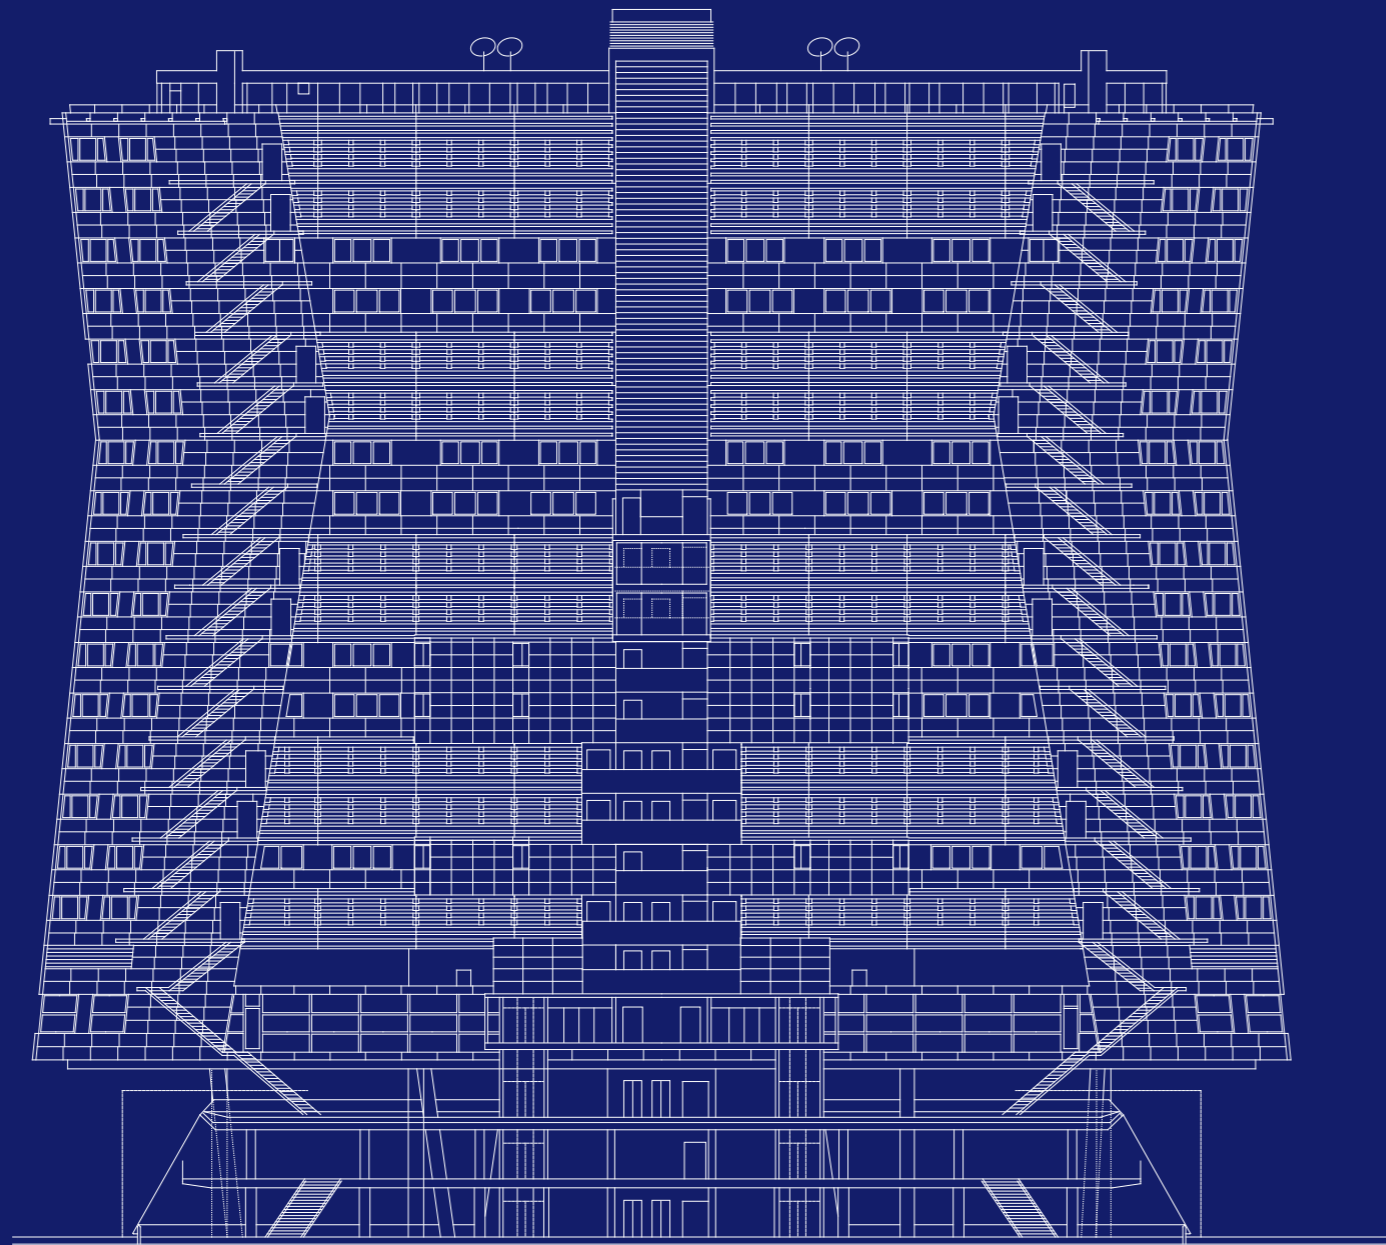

SOUTH ELEVATION

0 1 2 3 4 5m