




IV. EMELETI ALAPRAJZ M1:250

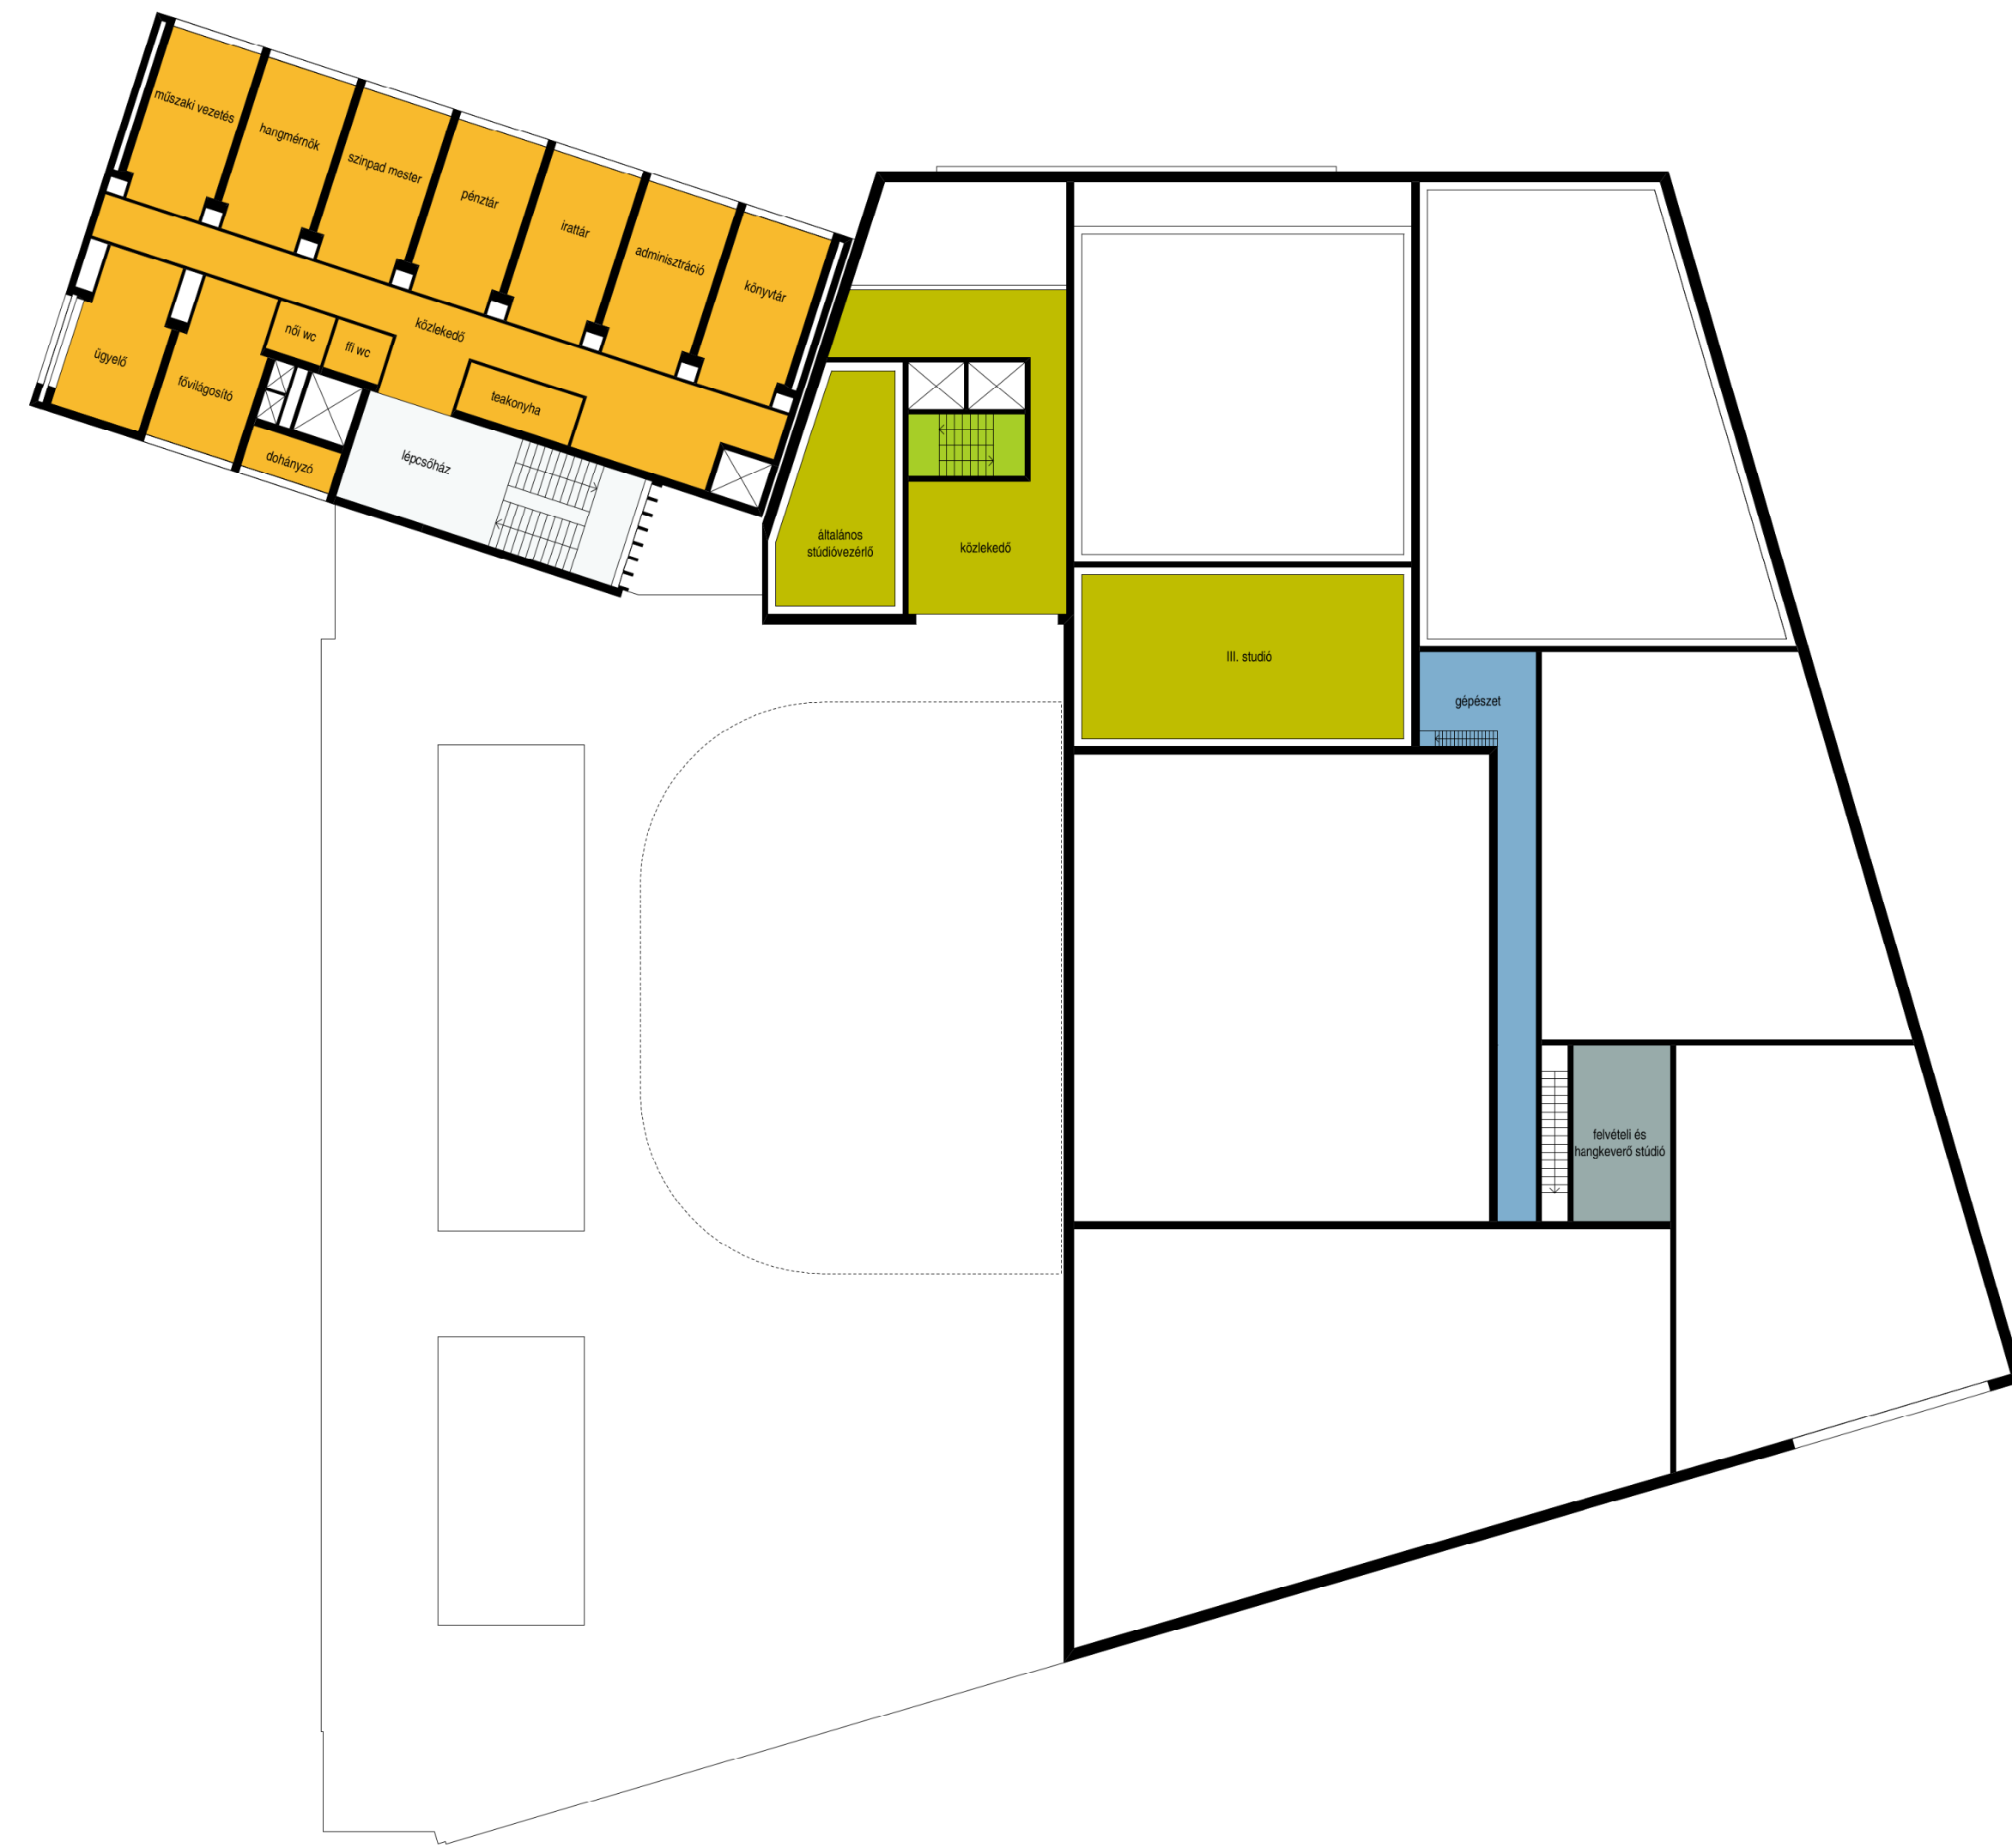

V. EMELETI ALAPRAJZ M1:250

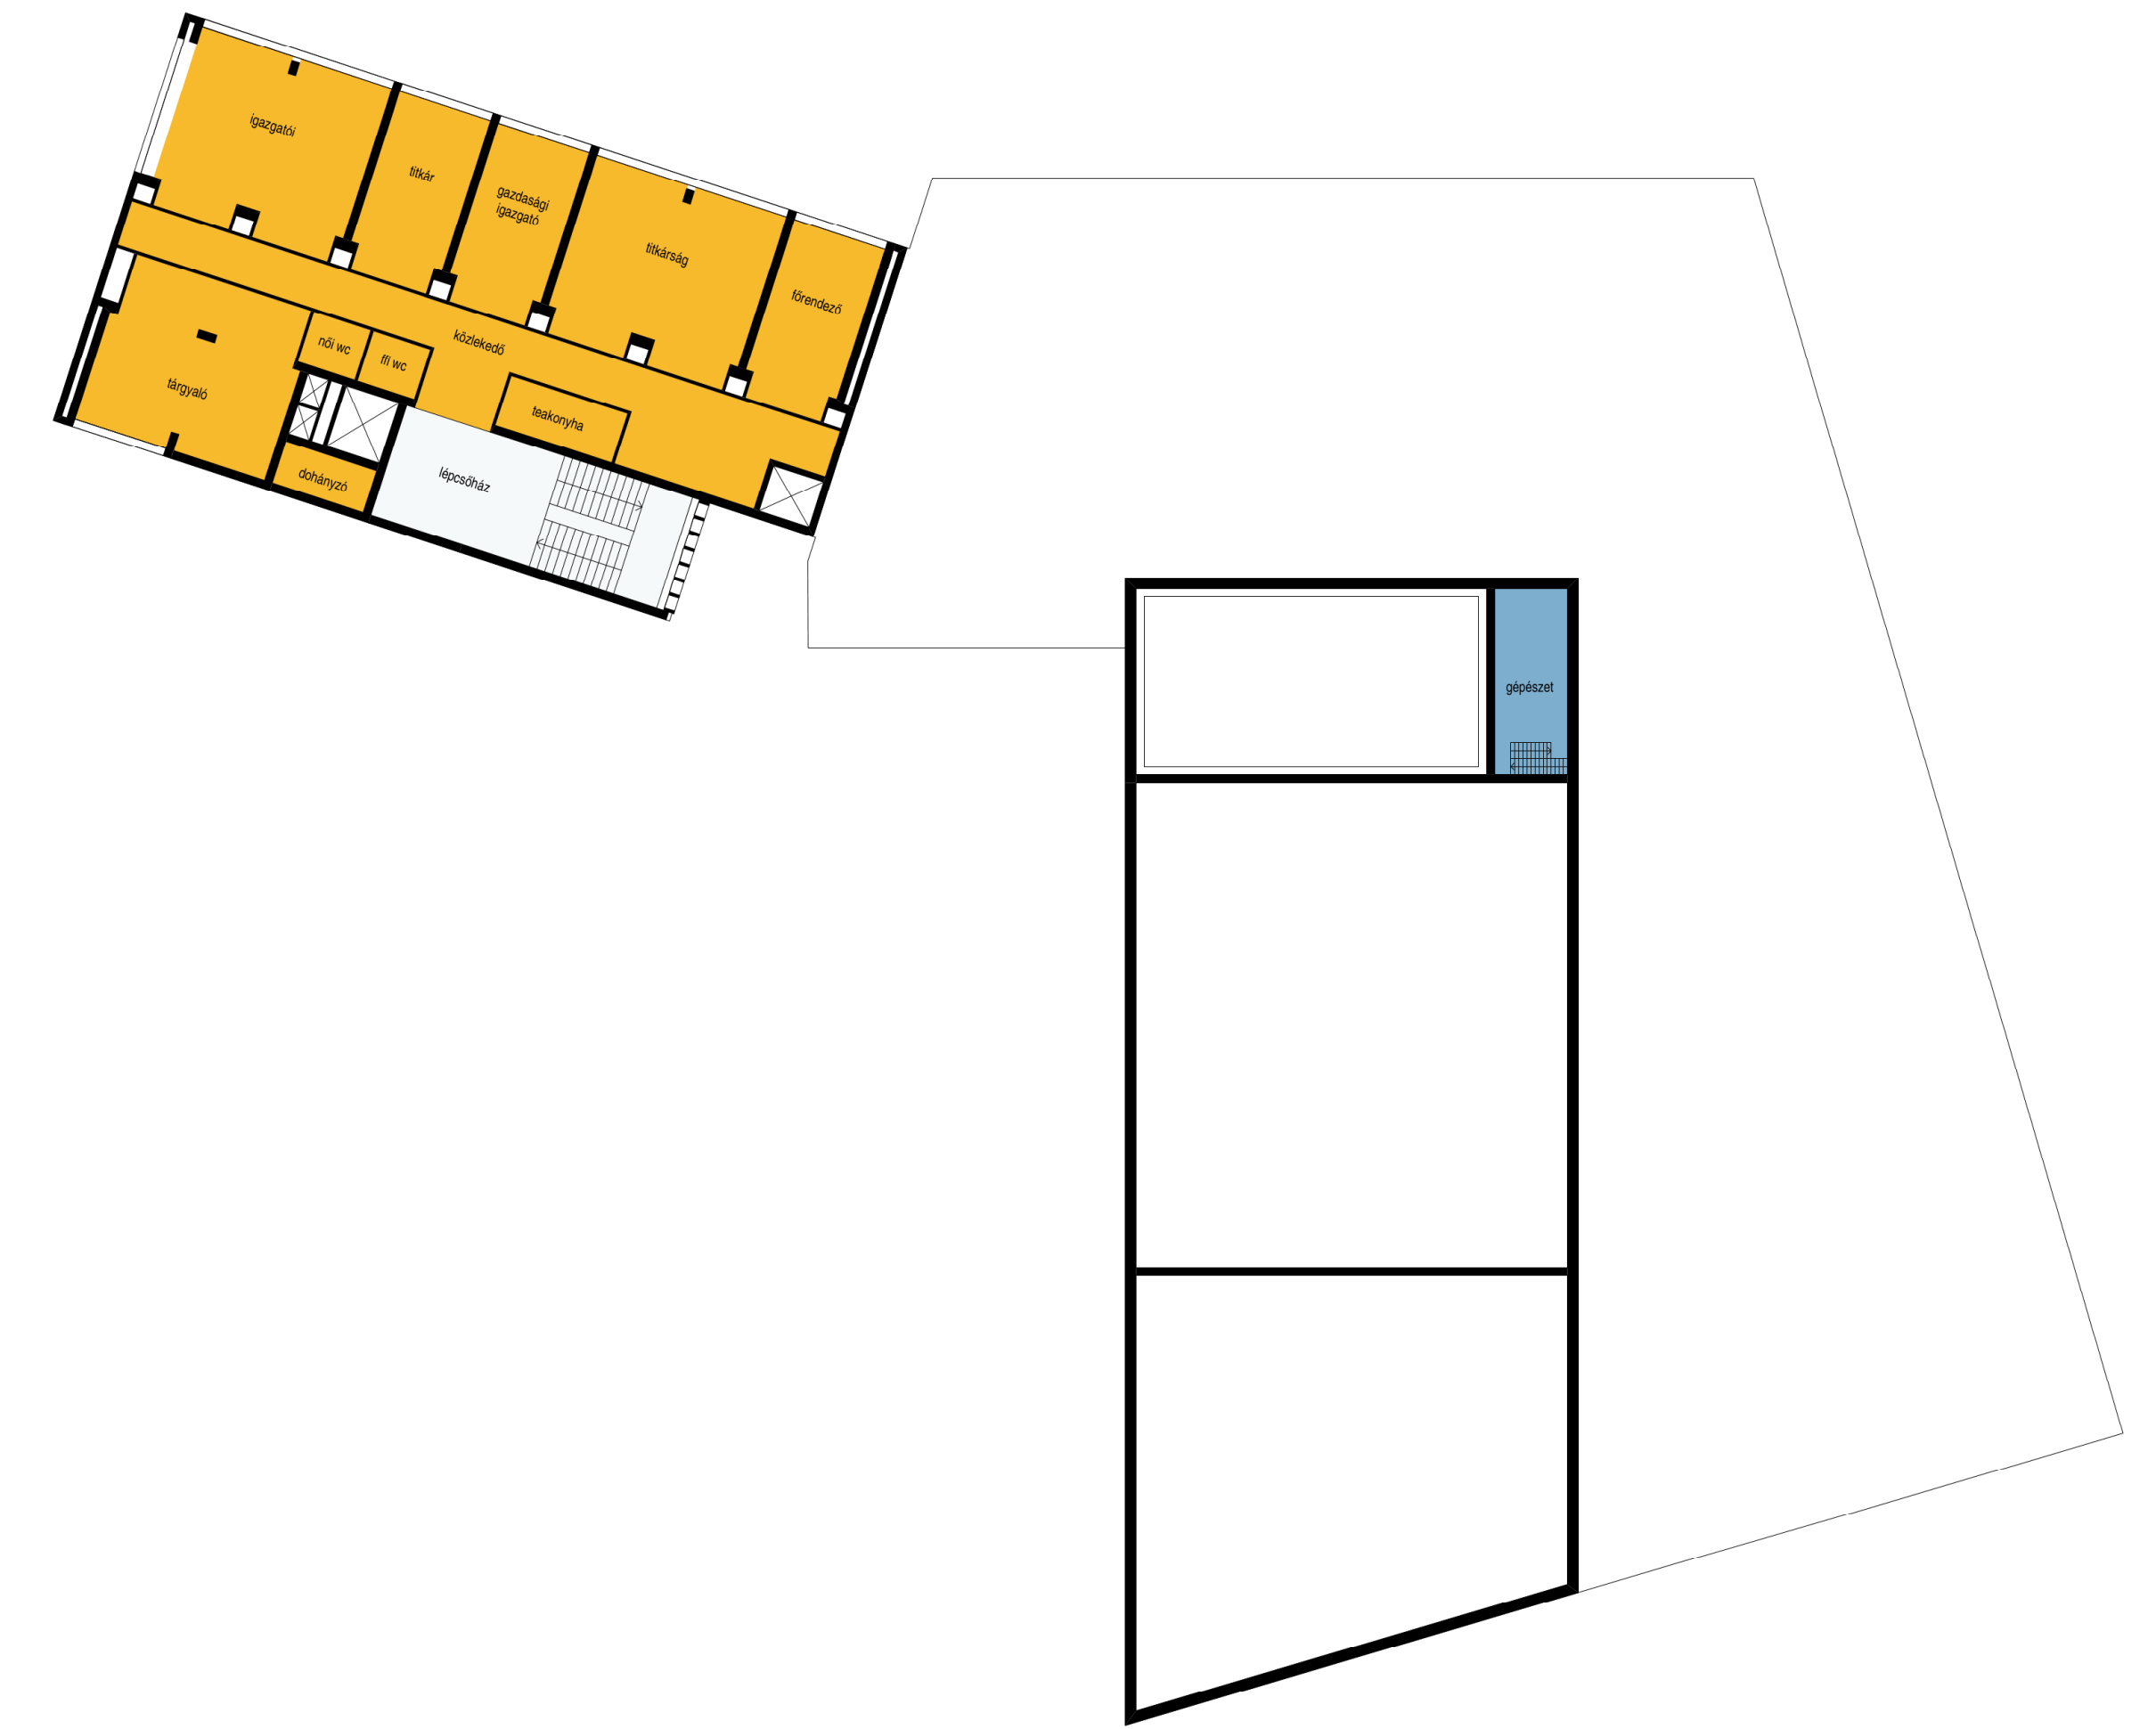

III. EMELETI ALAPRAJZ M1:250

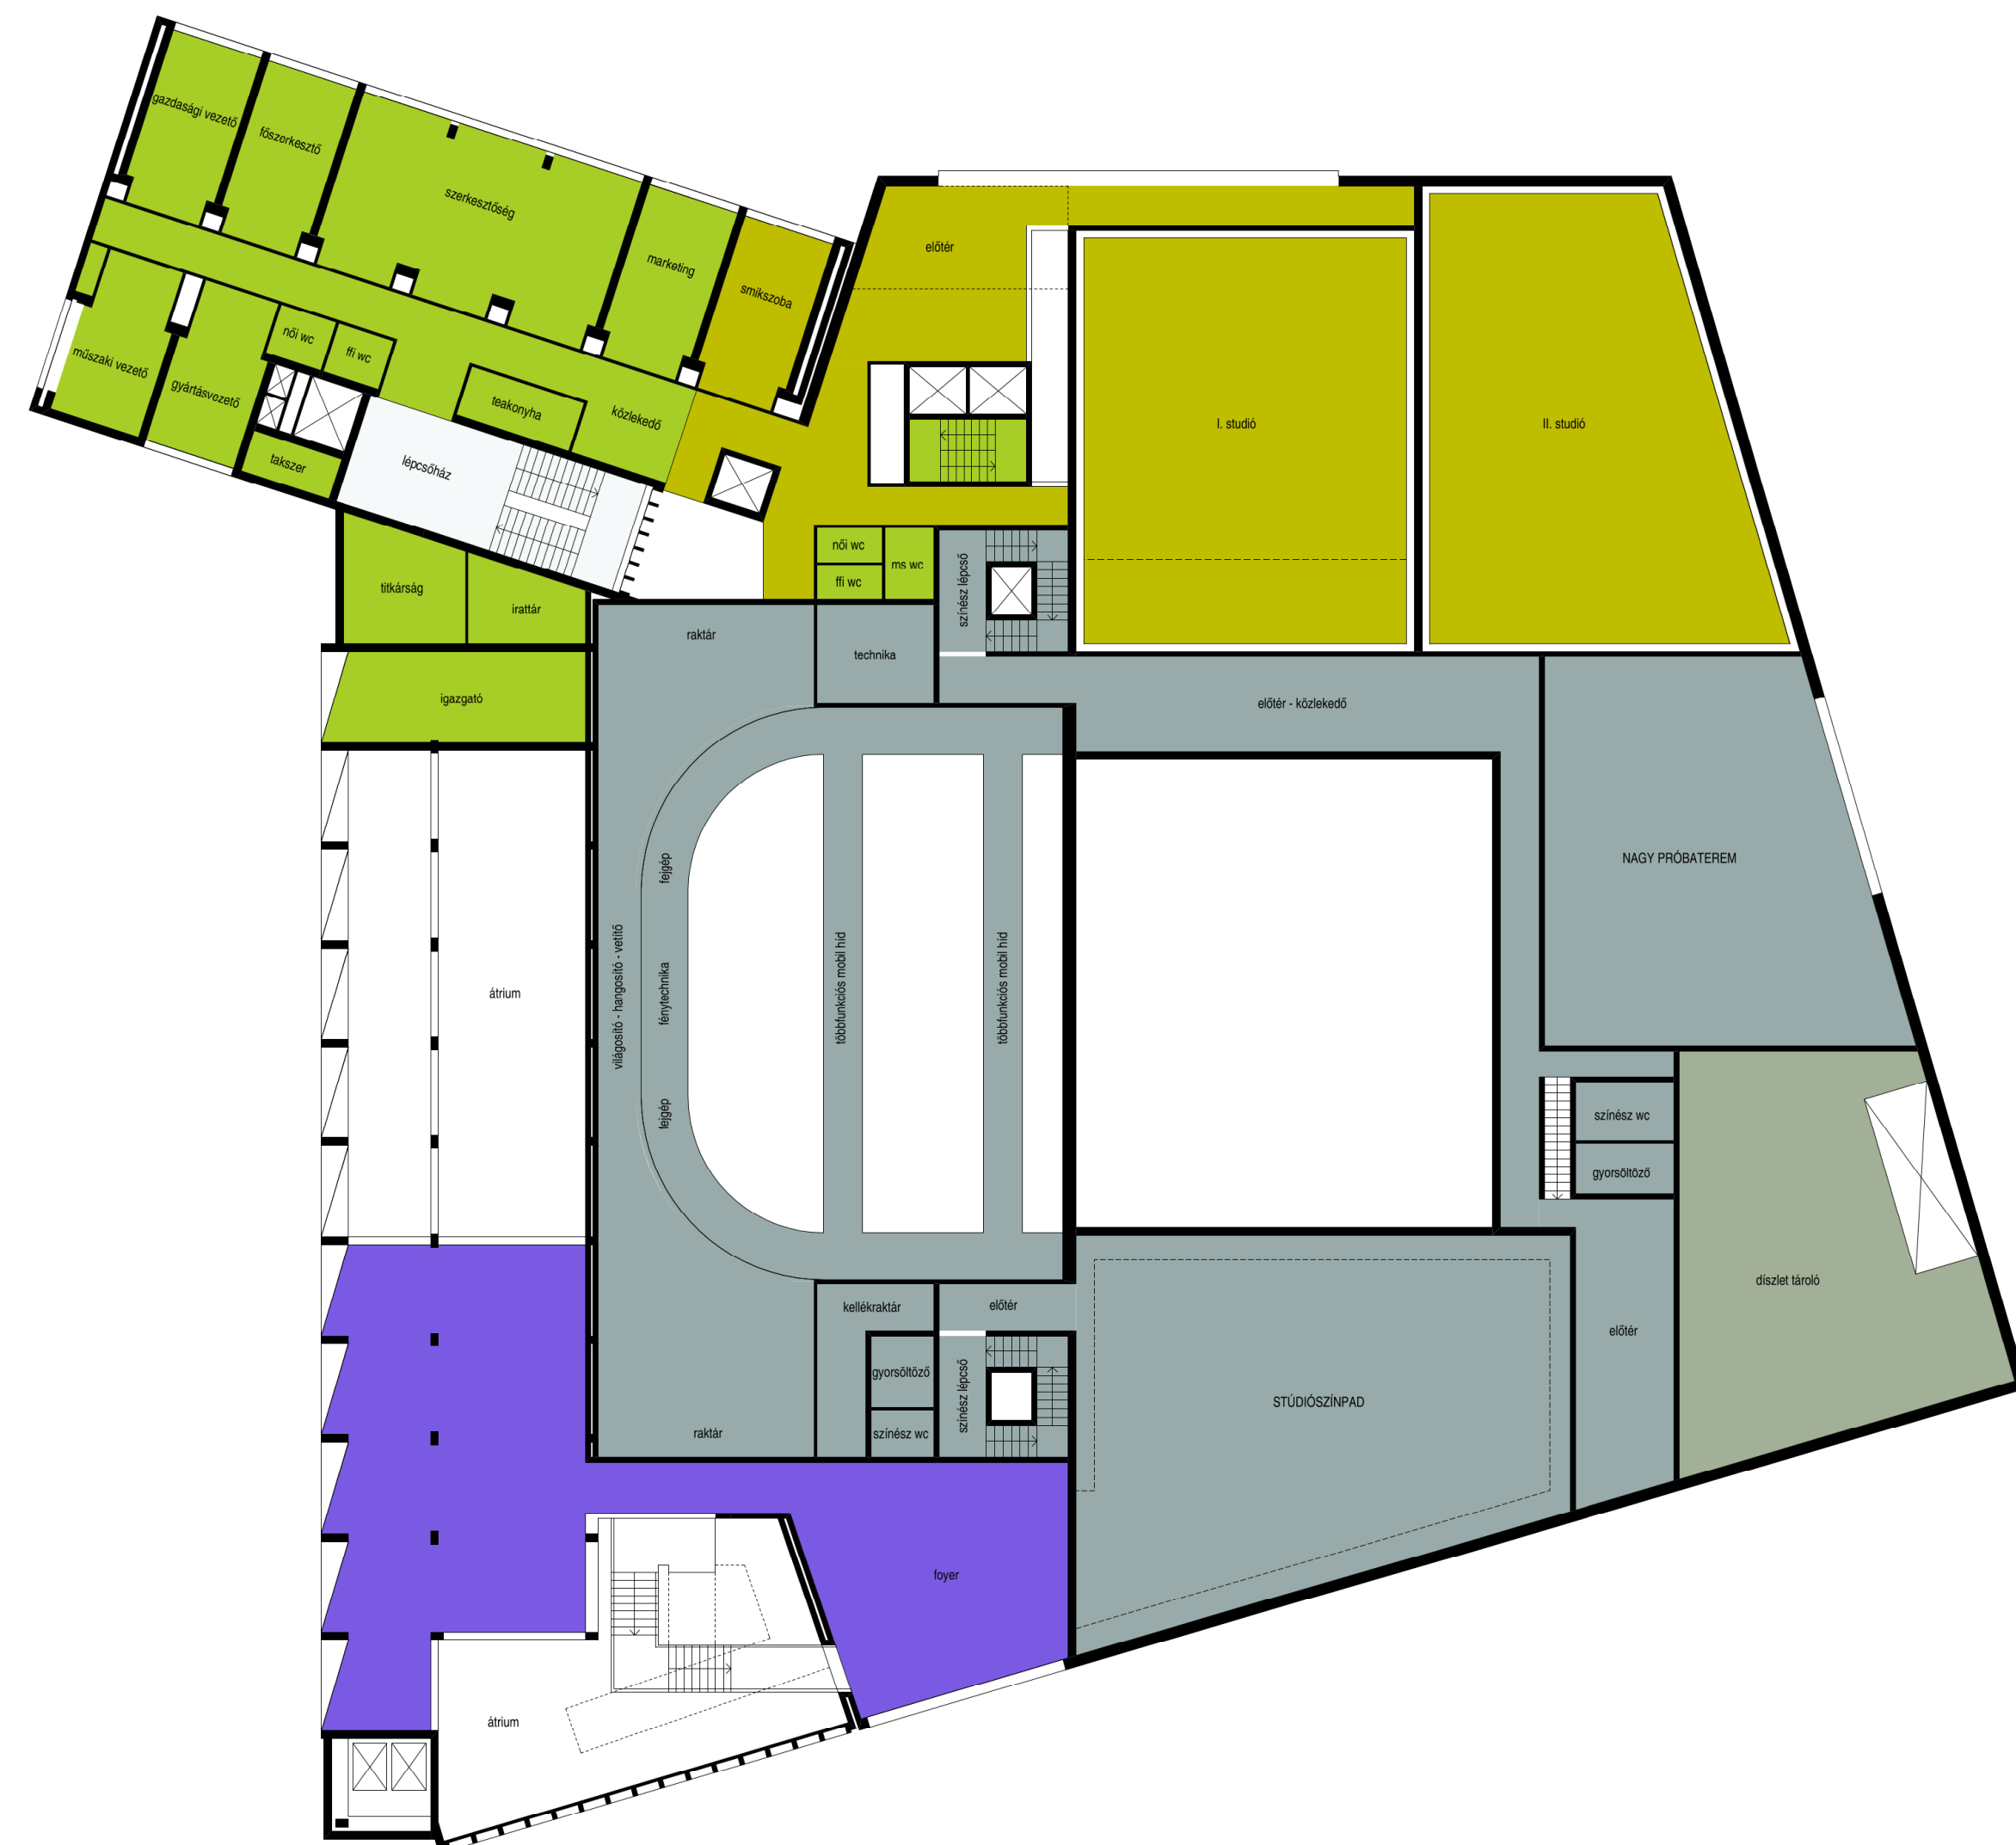

VI. EMELETI ALAPRAJZ M1:250

