


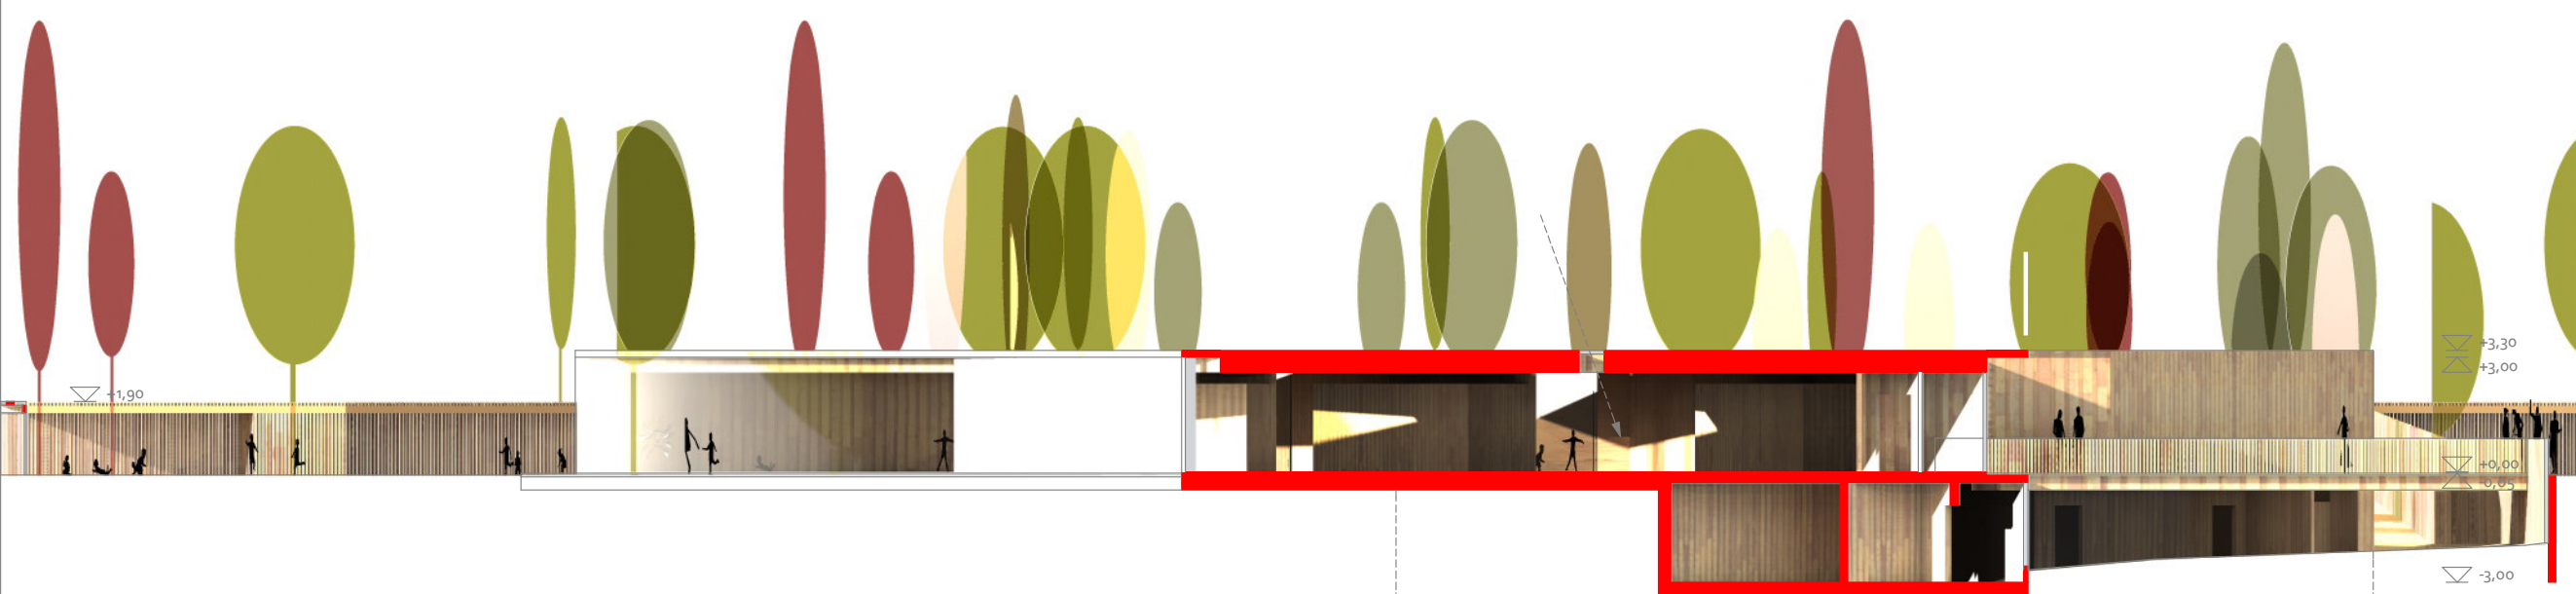


D-D metszet 1:200

-3,00



E-E metszet 1:200

-3,00

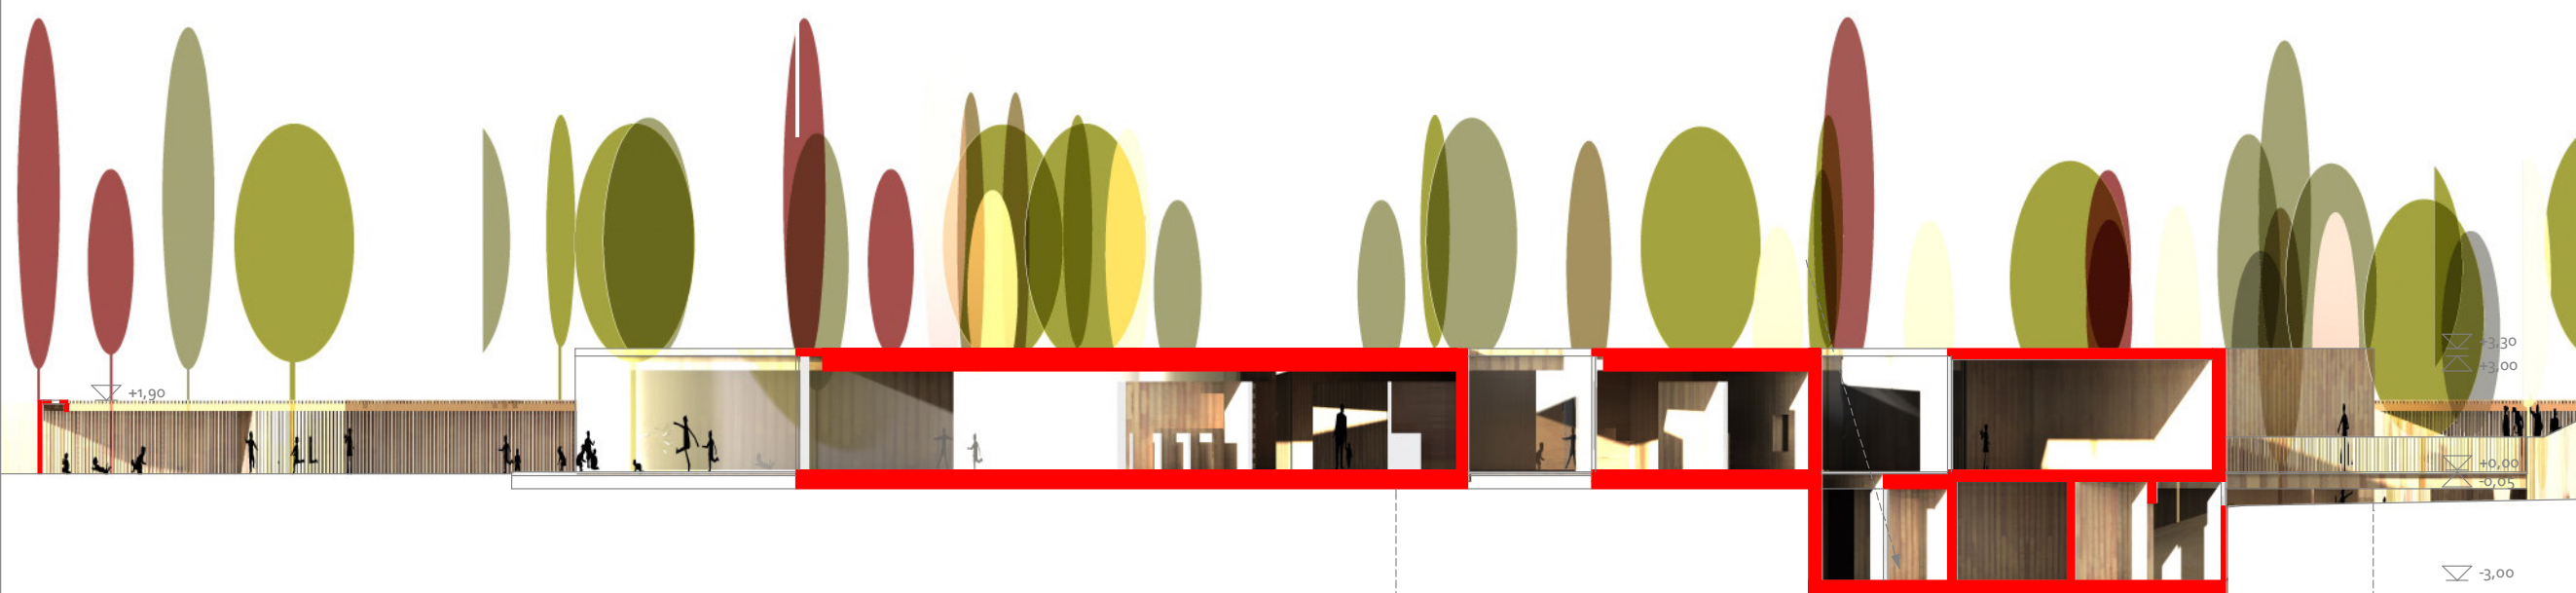

F-F metszet 1:200

-3,00