



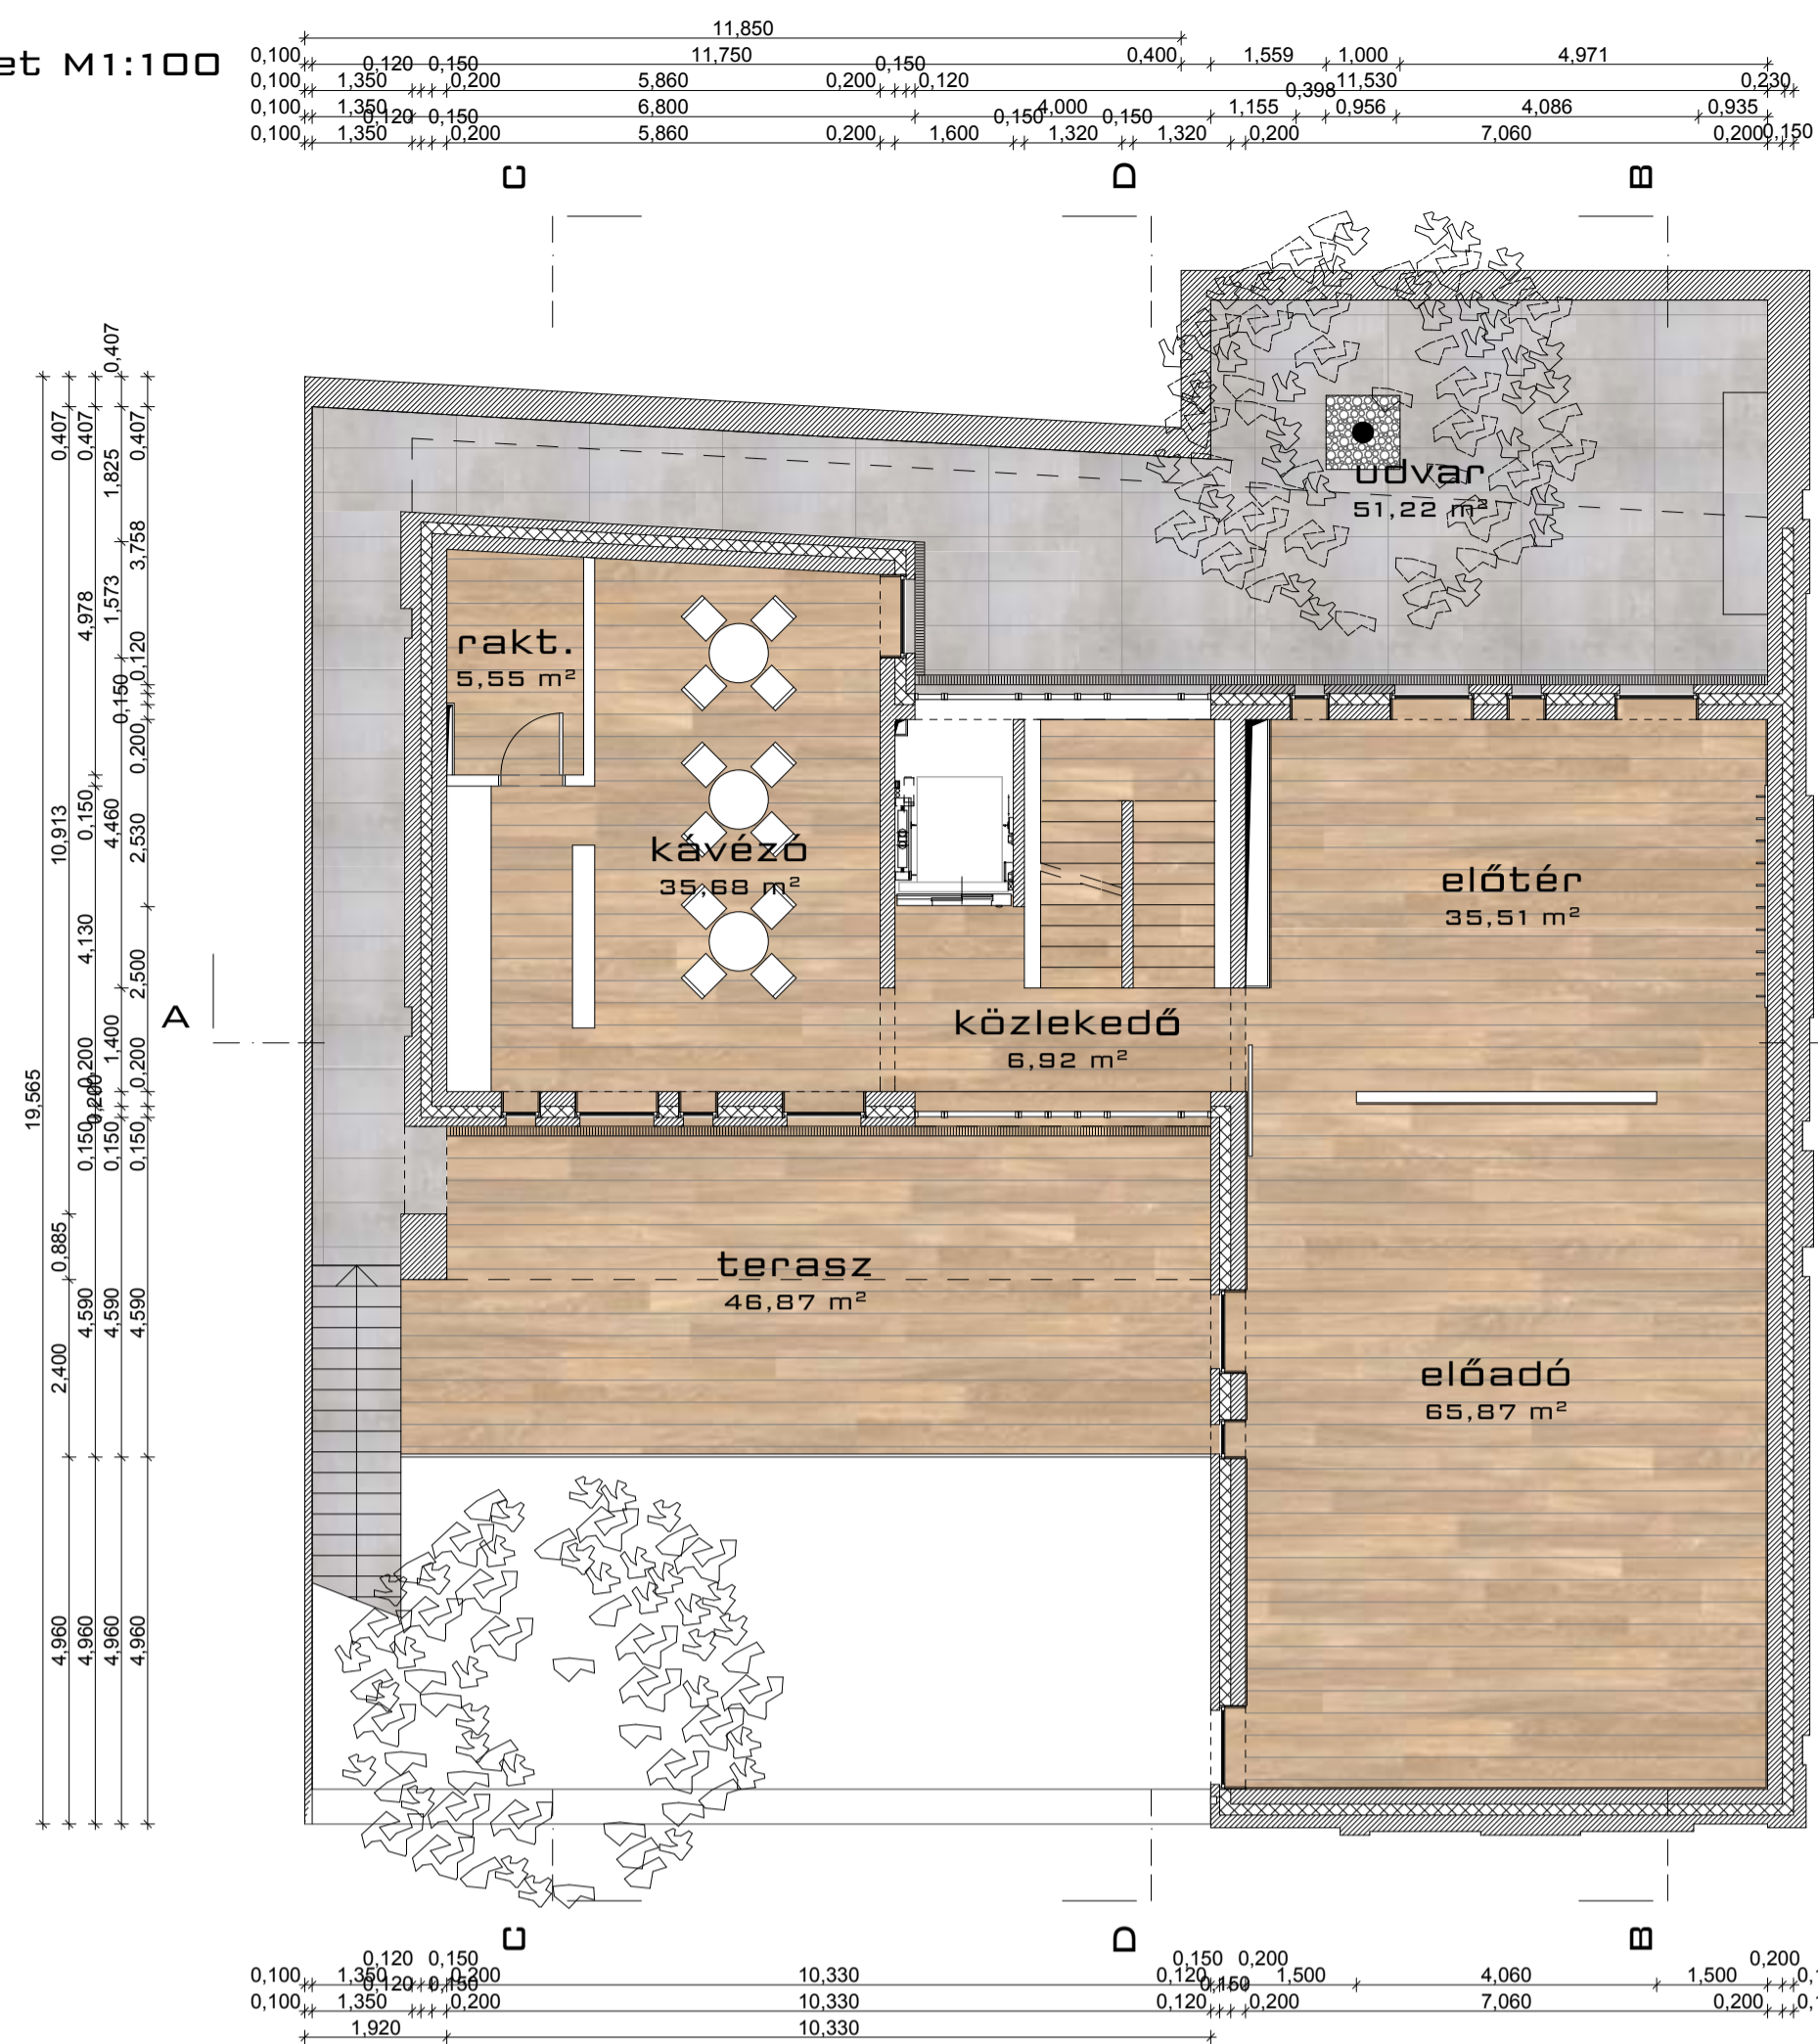


1. emelet M1:100

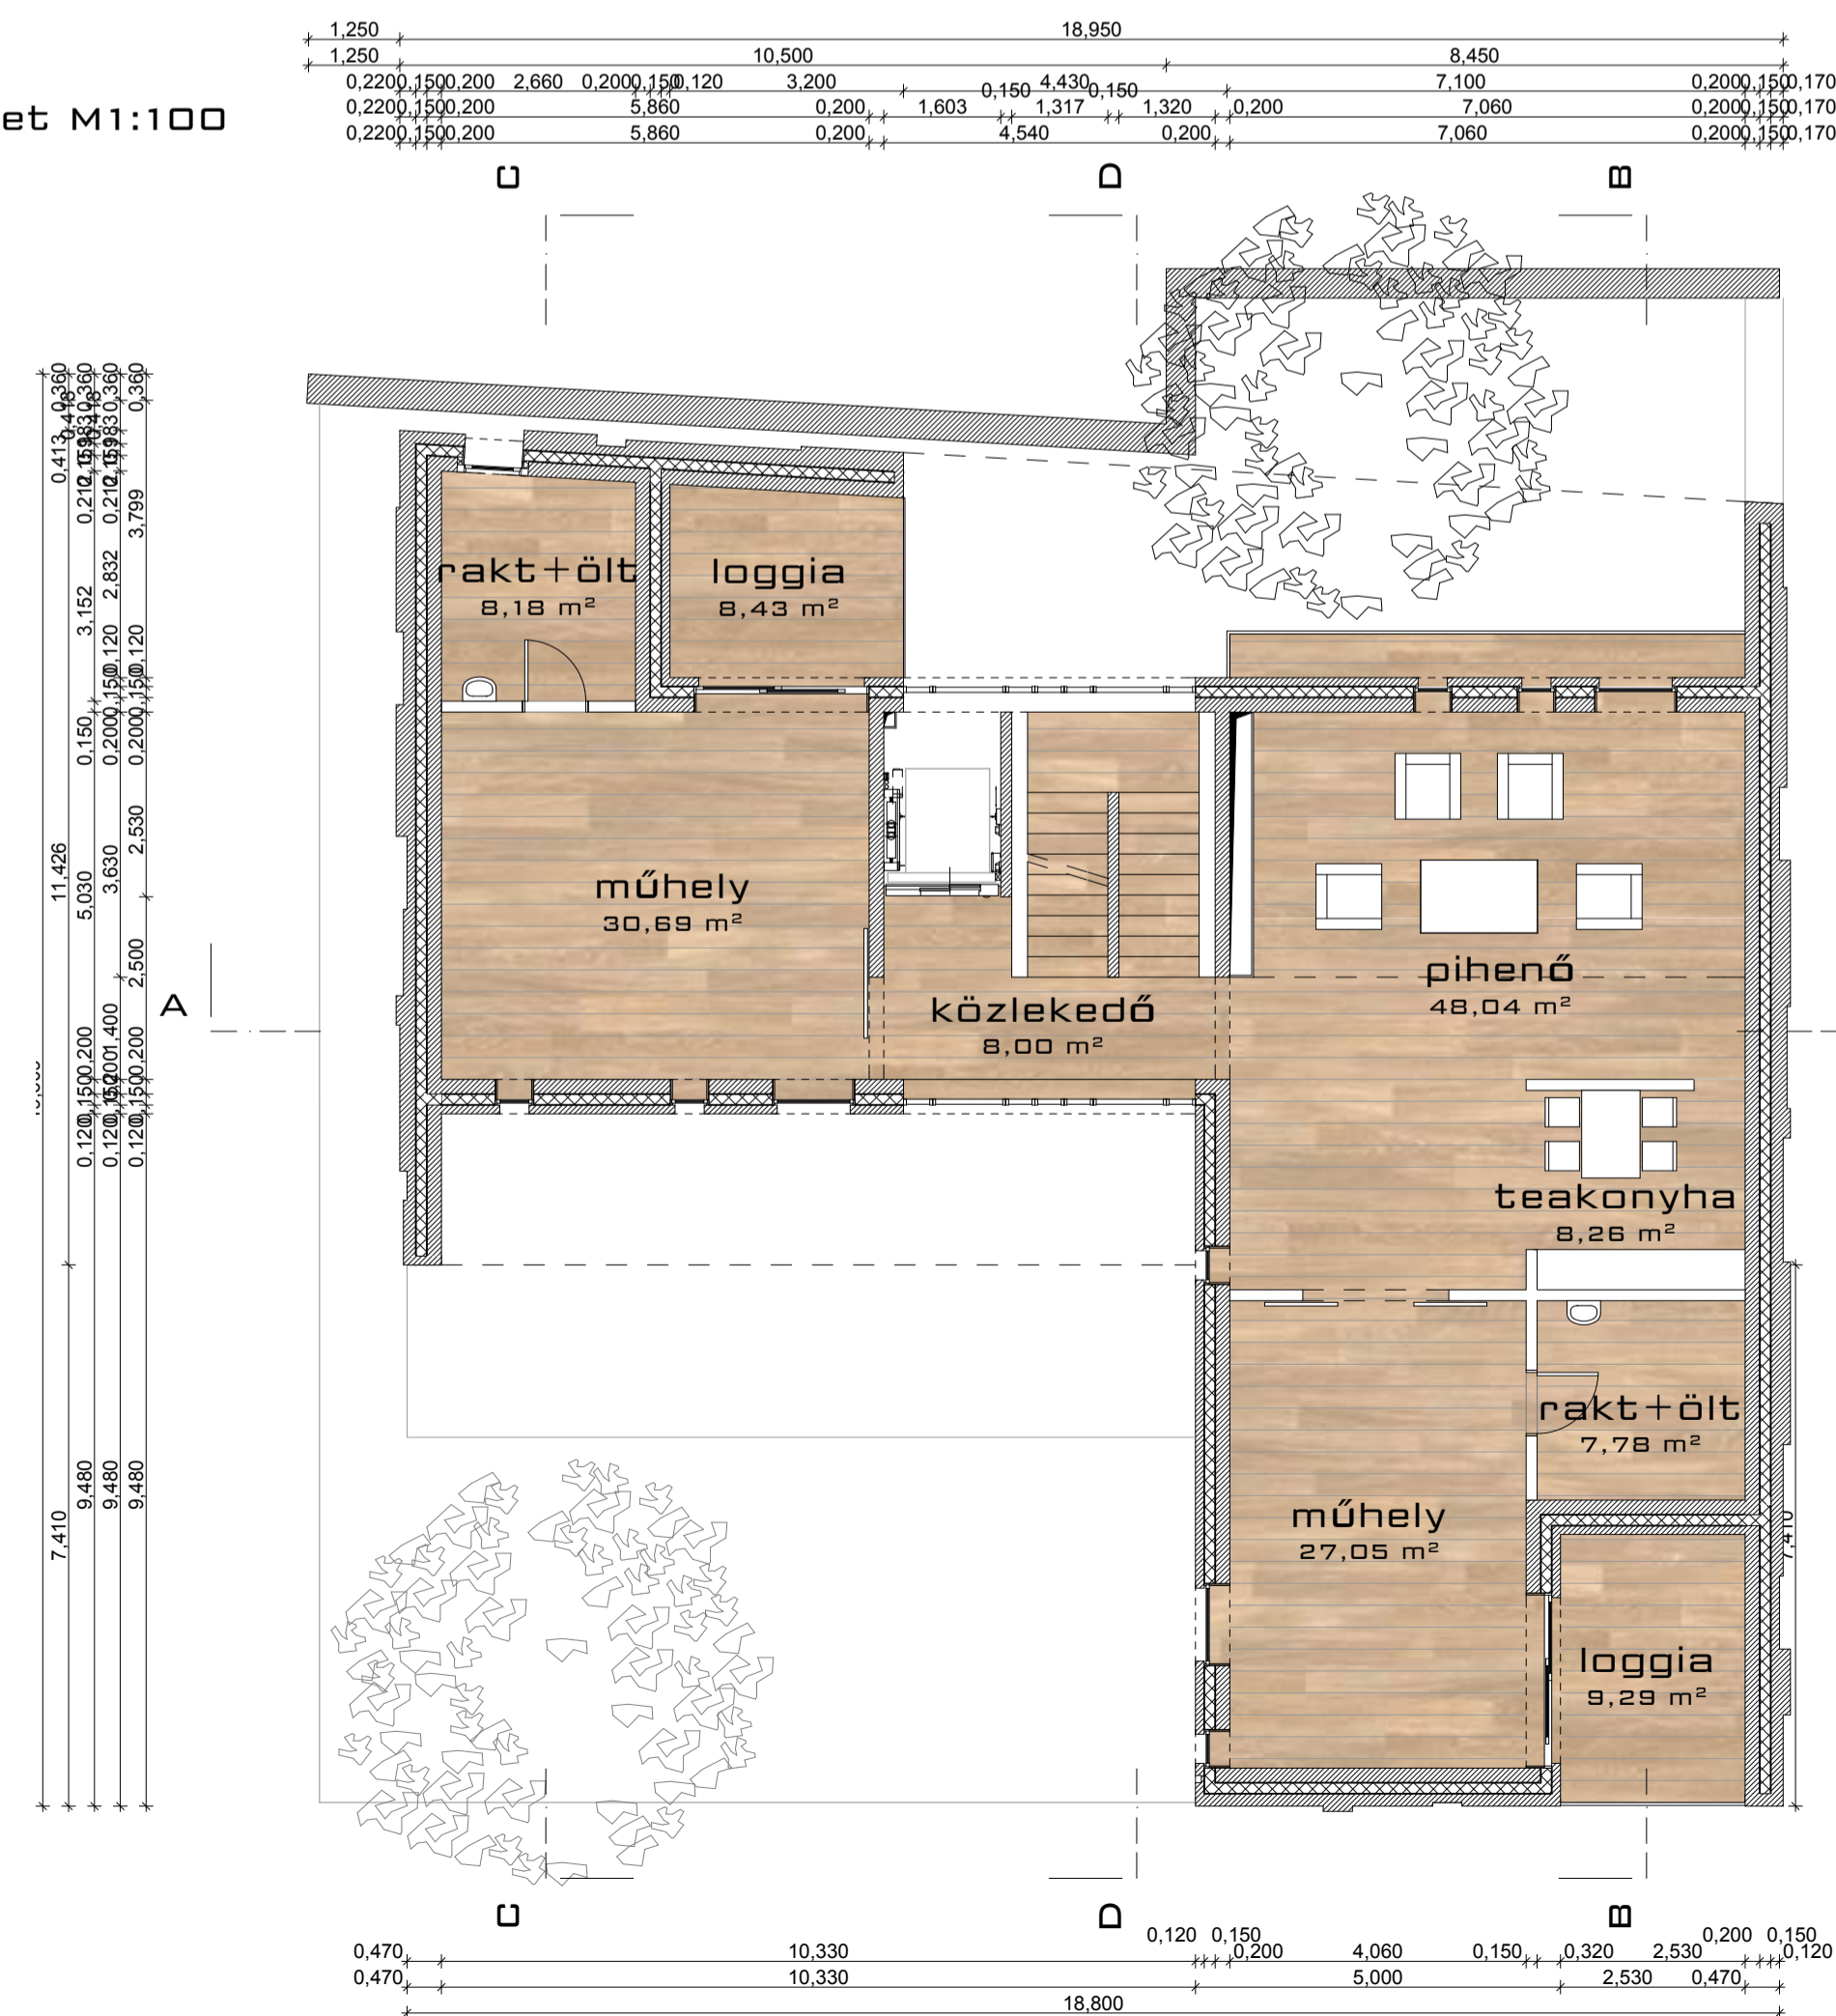

2. emelet M1:100



3. emelet M1:100

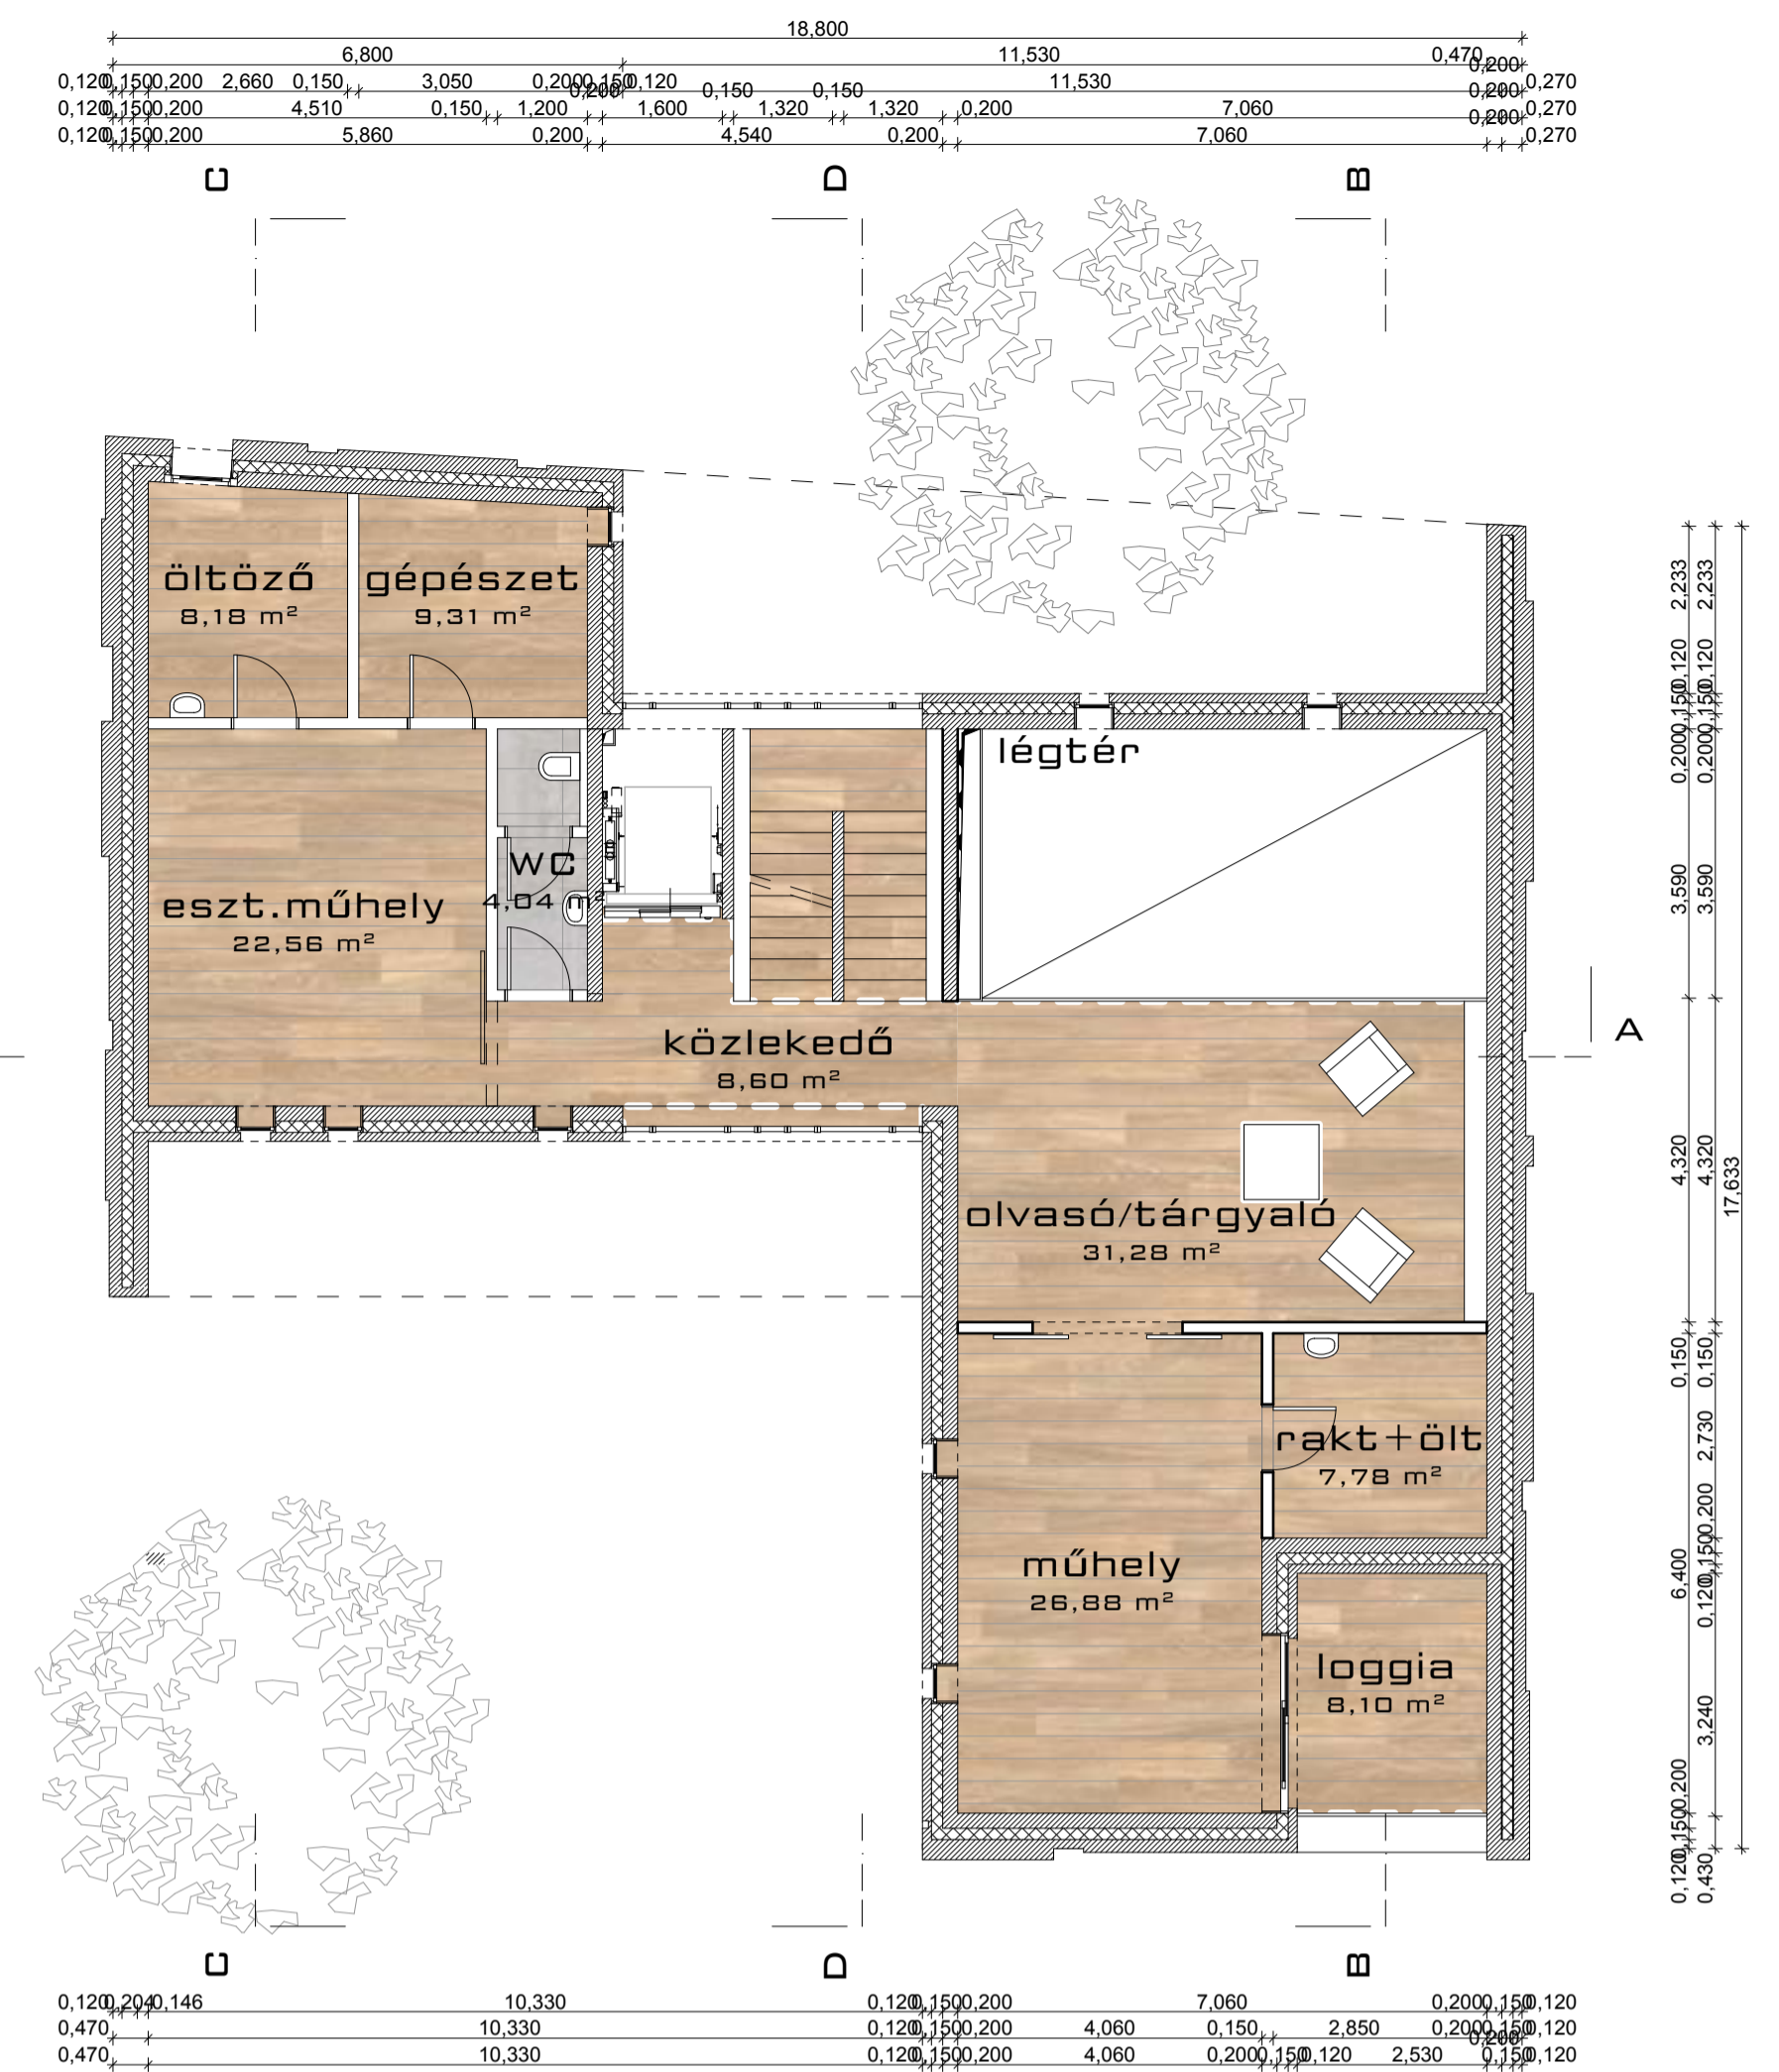

Gépészeti szint M1:100

