



Észkeleti homlokzat M 1: 200



Pincszinti alaprajz M 1: 200

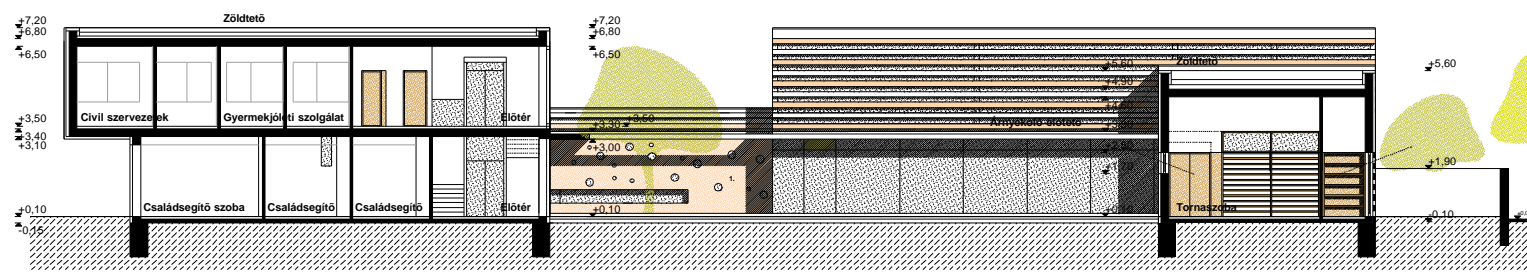


B - B Metszet M 1: 200

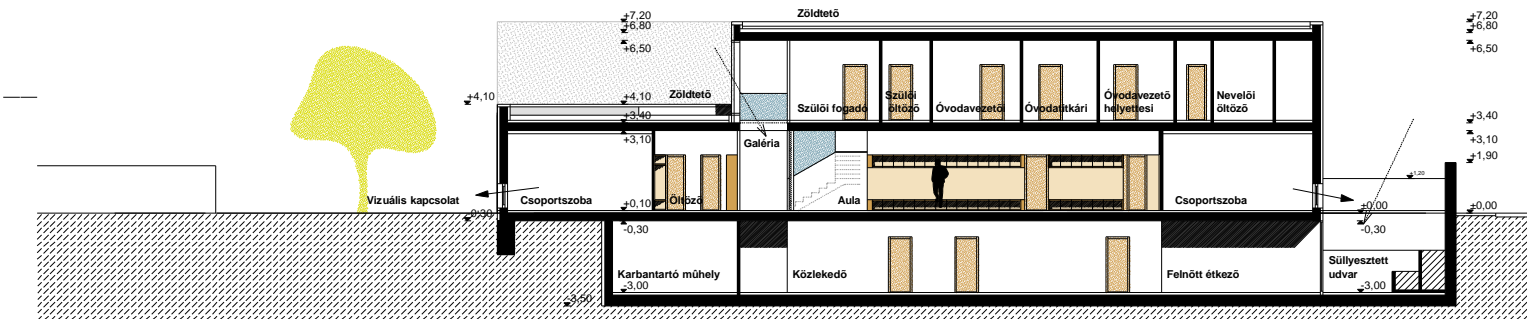

A - A Metszet M 1: 200

- Fehér szín: A15, T20, V97
- Szín: 1. A22, T30, V75
- 2. A22, T35, V70
- 3. A16, T30, V70
- 4. A20, T20, V80
- 5. A11, T35, V80
- 6. A15, T20, V85

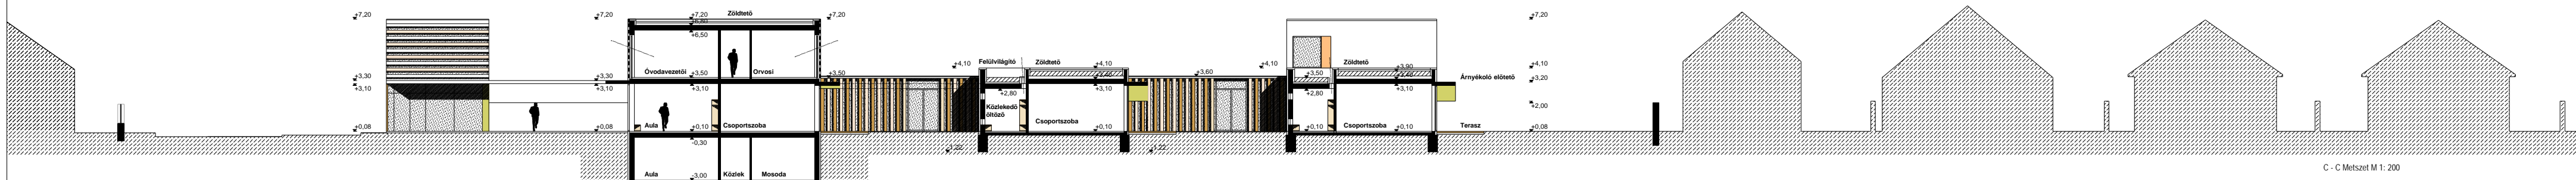

C - C Metszet M 1: 200