


Delnyugati homlokzat kerítéssel M 1: 200




Földszíni alaprajz M 1: 200

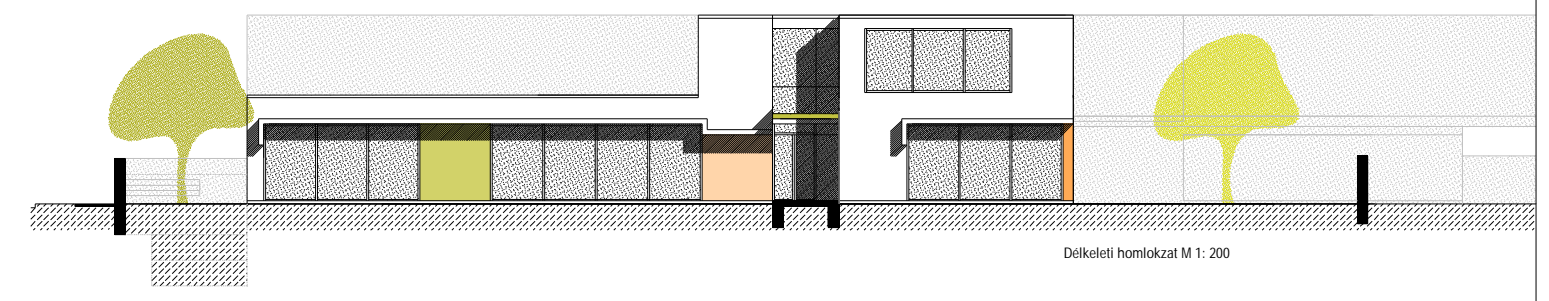

Delkeleti homlokzat M 1: 200



- Fehér szín: A15.T20.V97
 Színek: 1. A22.T30.V75
 2. A22.T35.V70
 3. A16.T30.V70
 4. A20.T20.V80
 5. A11.T35.V80
 6. A15.T20.V85

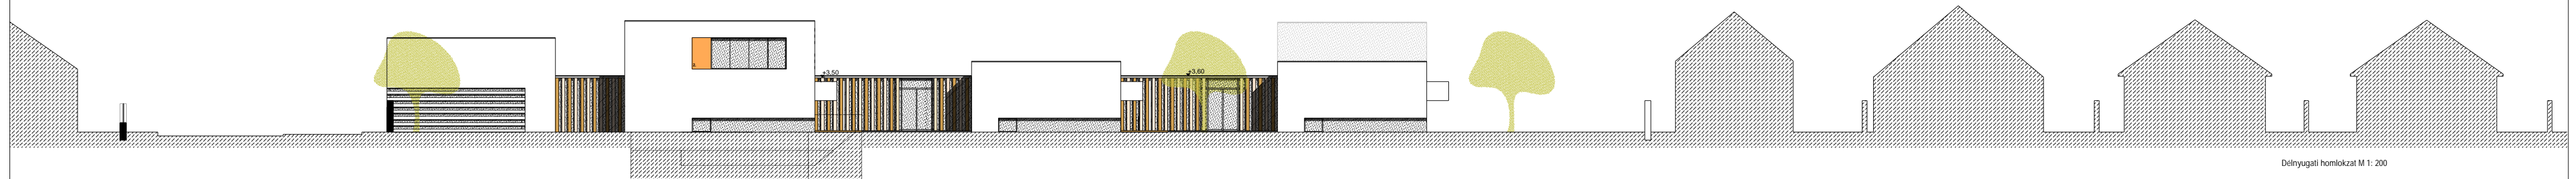

Delnyugati homlokzat M 1: 200