





Emeleti alaprajz M 1: 200

Deleleti homlokzat M 1: 200

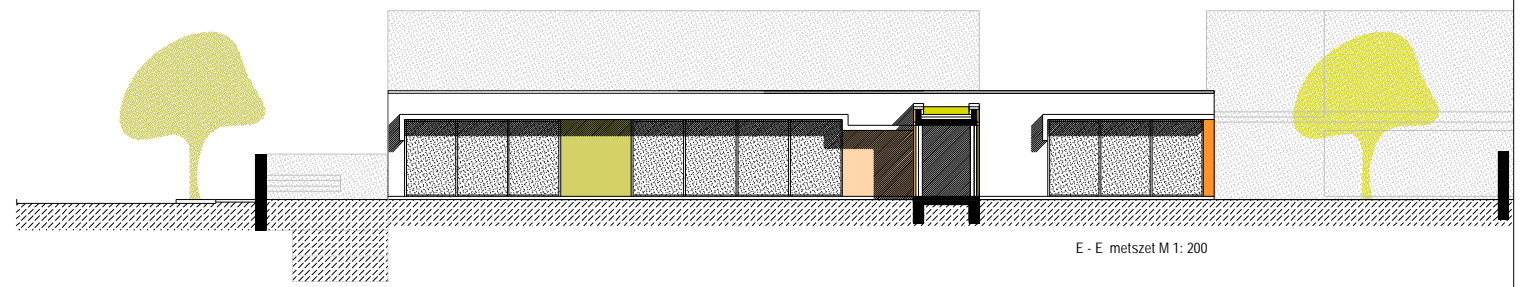


E - E metszet M 1: 200

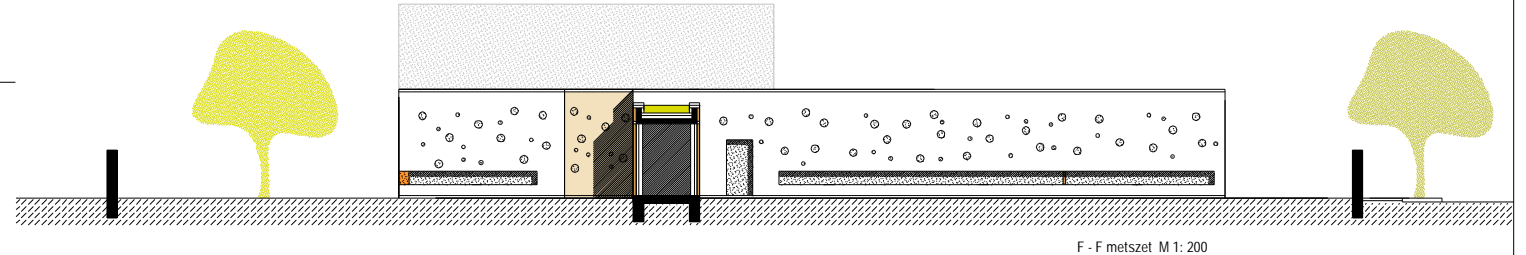

F - F metszet M 1: 200



- Fehér szín: A15, T20, V97
 Színek: 1. A22, T30, V75
 2. A22, T35, V70
 3. A16, T30, V70
 4. A20, T20, V80
 5. A11, T35, V80
 6. A15, T20, V85

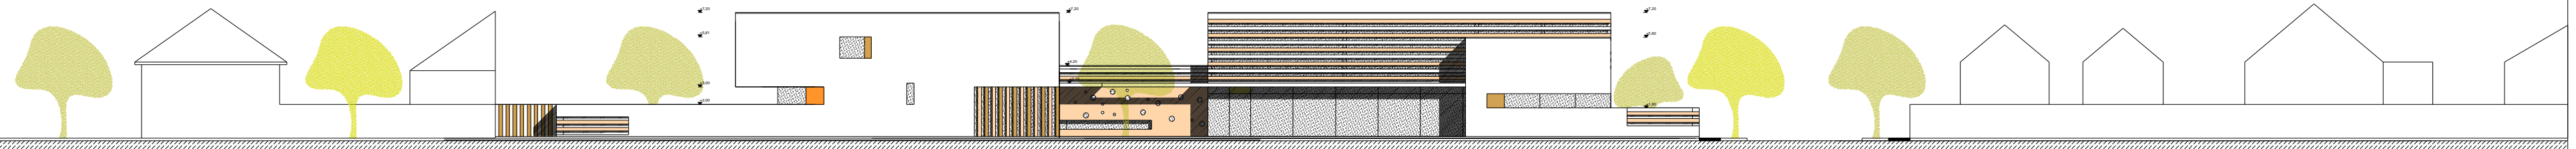

Eszakiugali homlokzat M 1: 200