



+ 12.190  
+ 7.920  
+ 5.400  
+ 2.800  
+ 0.200  
± 0.000

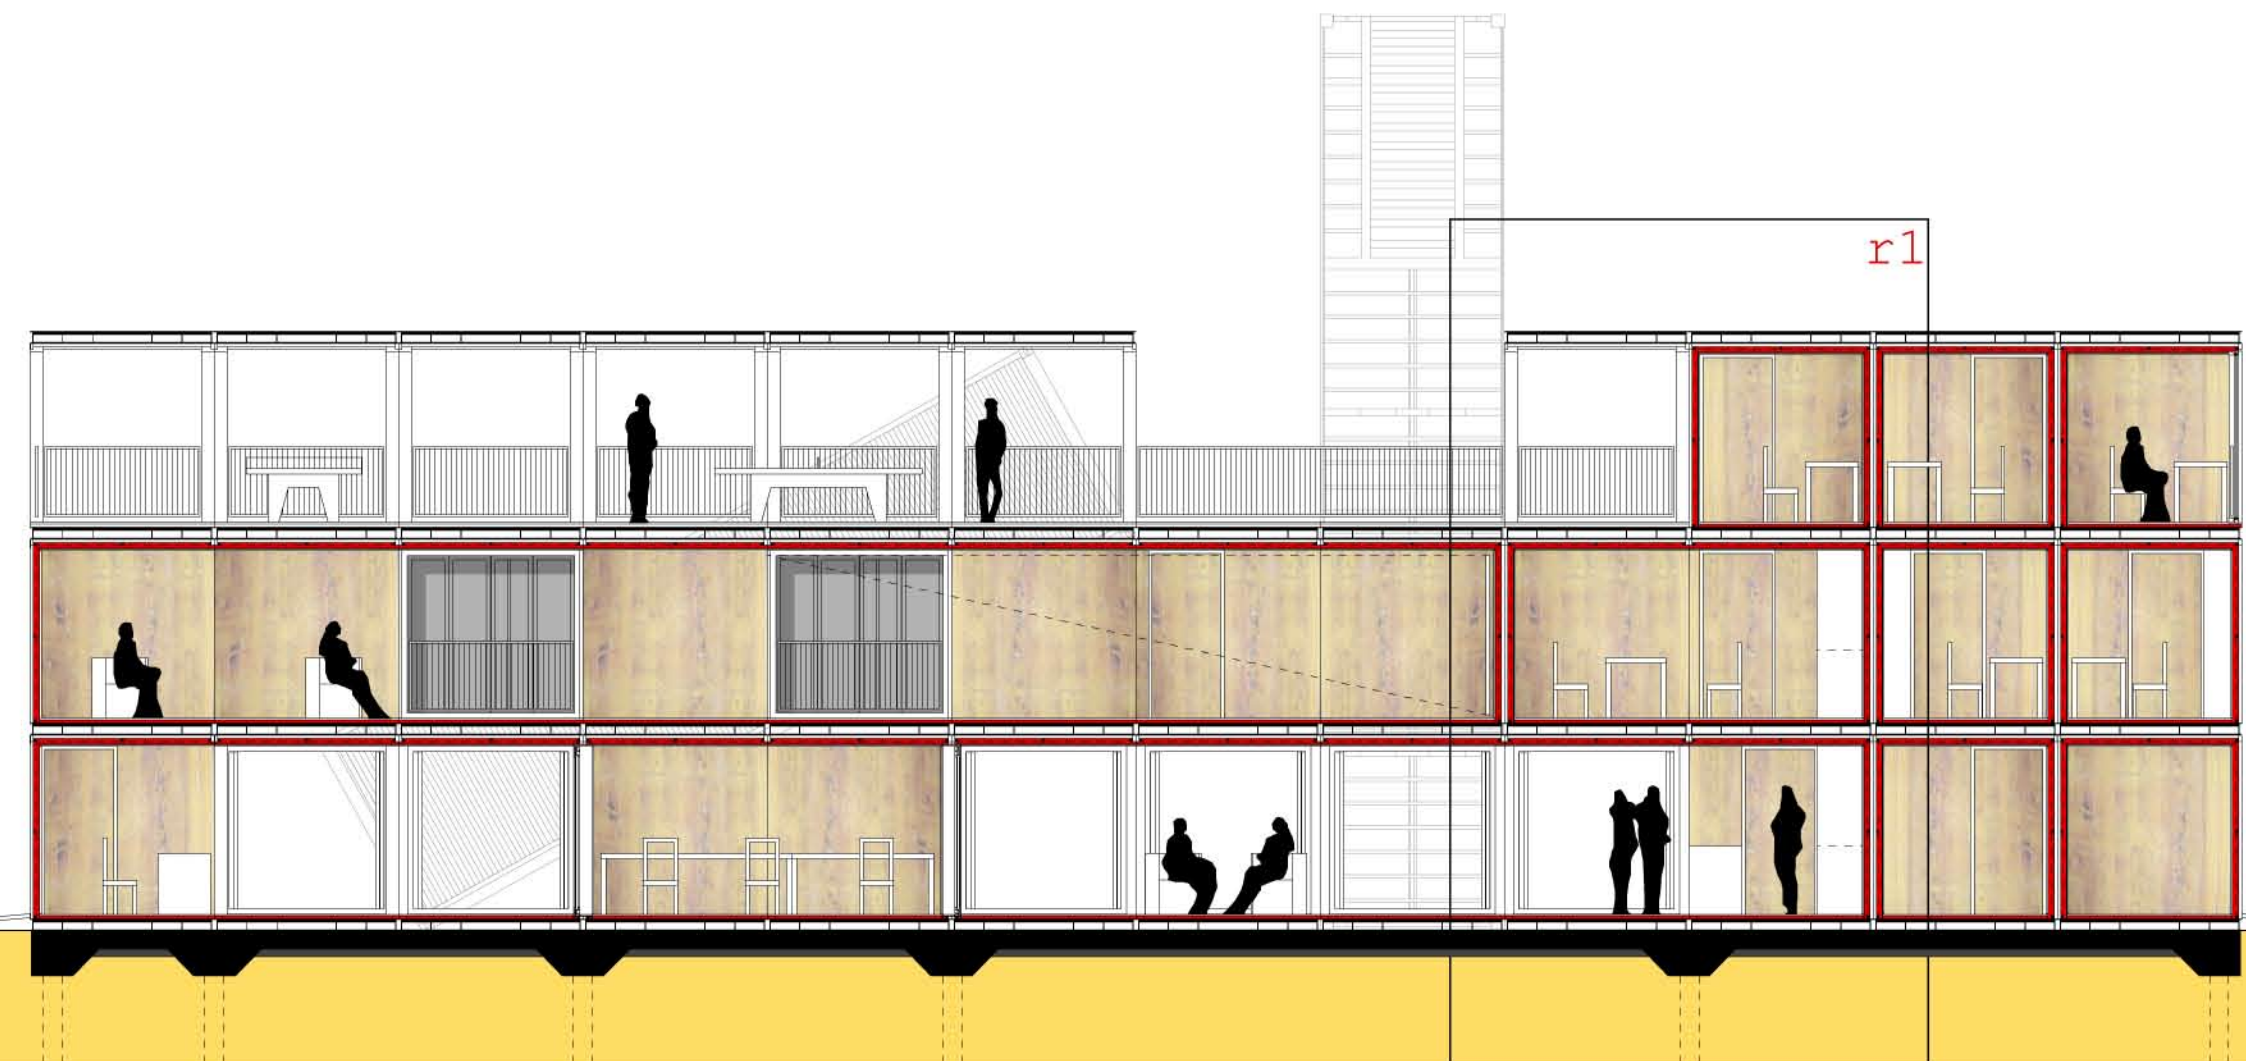

r1

+ 7.920  
+ 5.400  
+ 2.800  
+ 0.200  
± 0.000

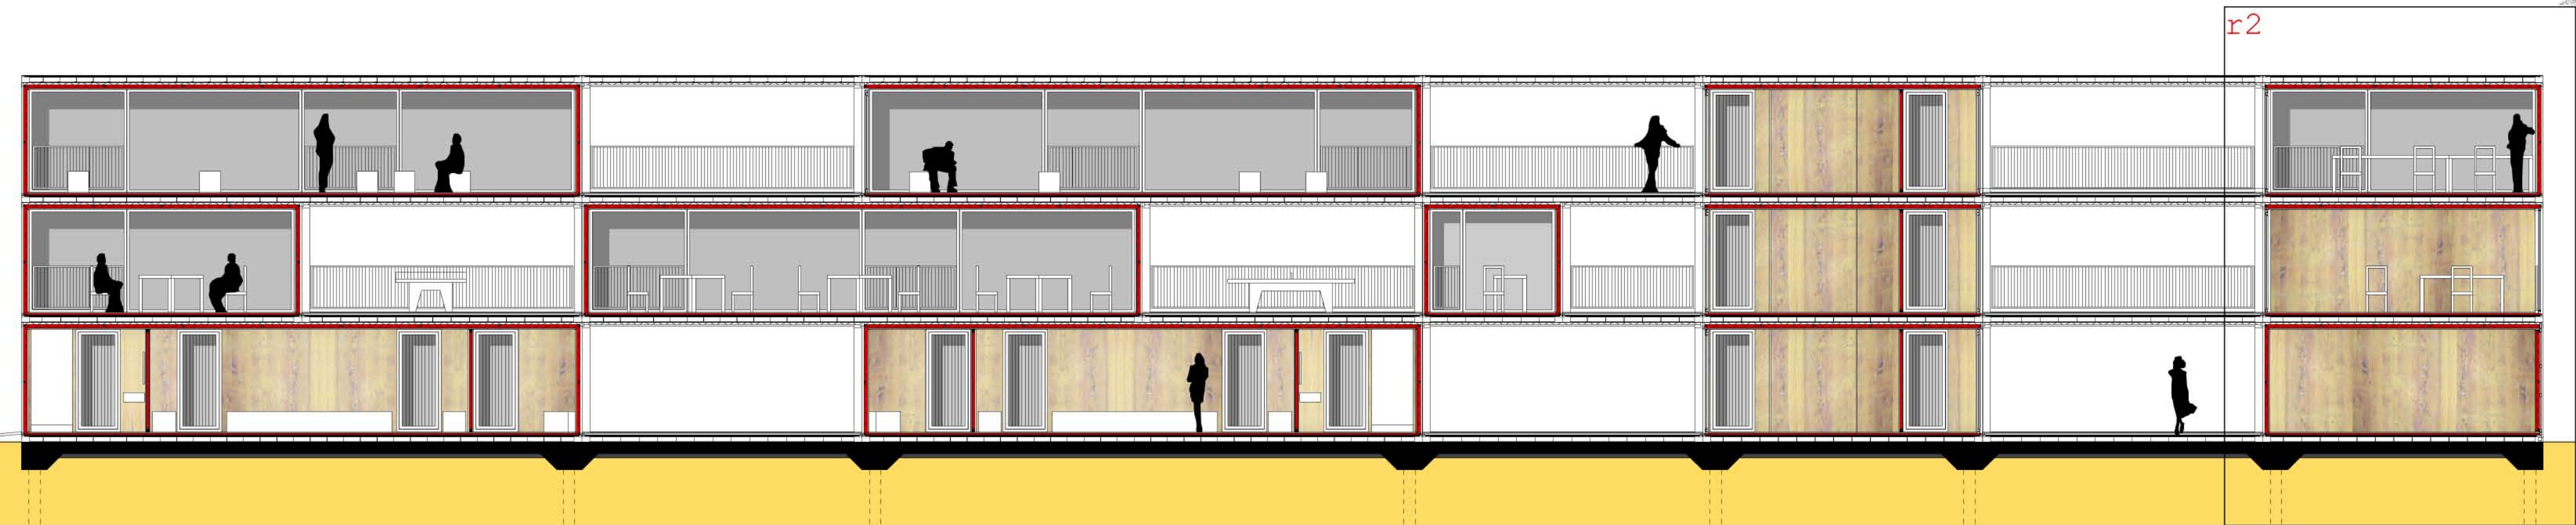

r2

IFJÚSÁGI  
KÖZÖSSÉGI  
HÁZ.

PAPP 20  
ESZTER. 10  
A-A / B-B METSZET  
m 1:100 08