

+ 12.190

+ 7.920

+ 5.180

+ 2.590

± 0.000




+ 12.190

+ 7.920

+ 5.180

+ 2.590

± 0.000

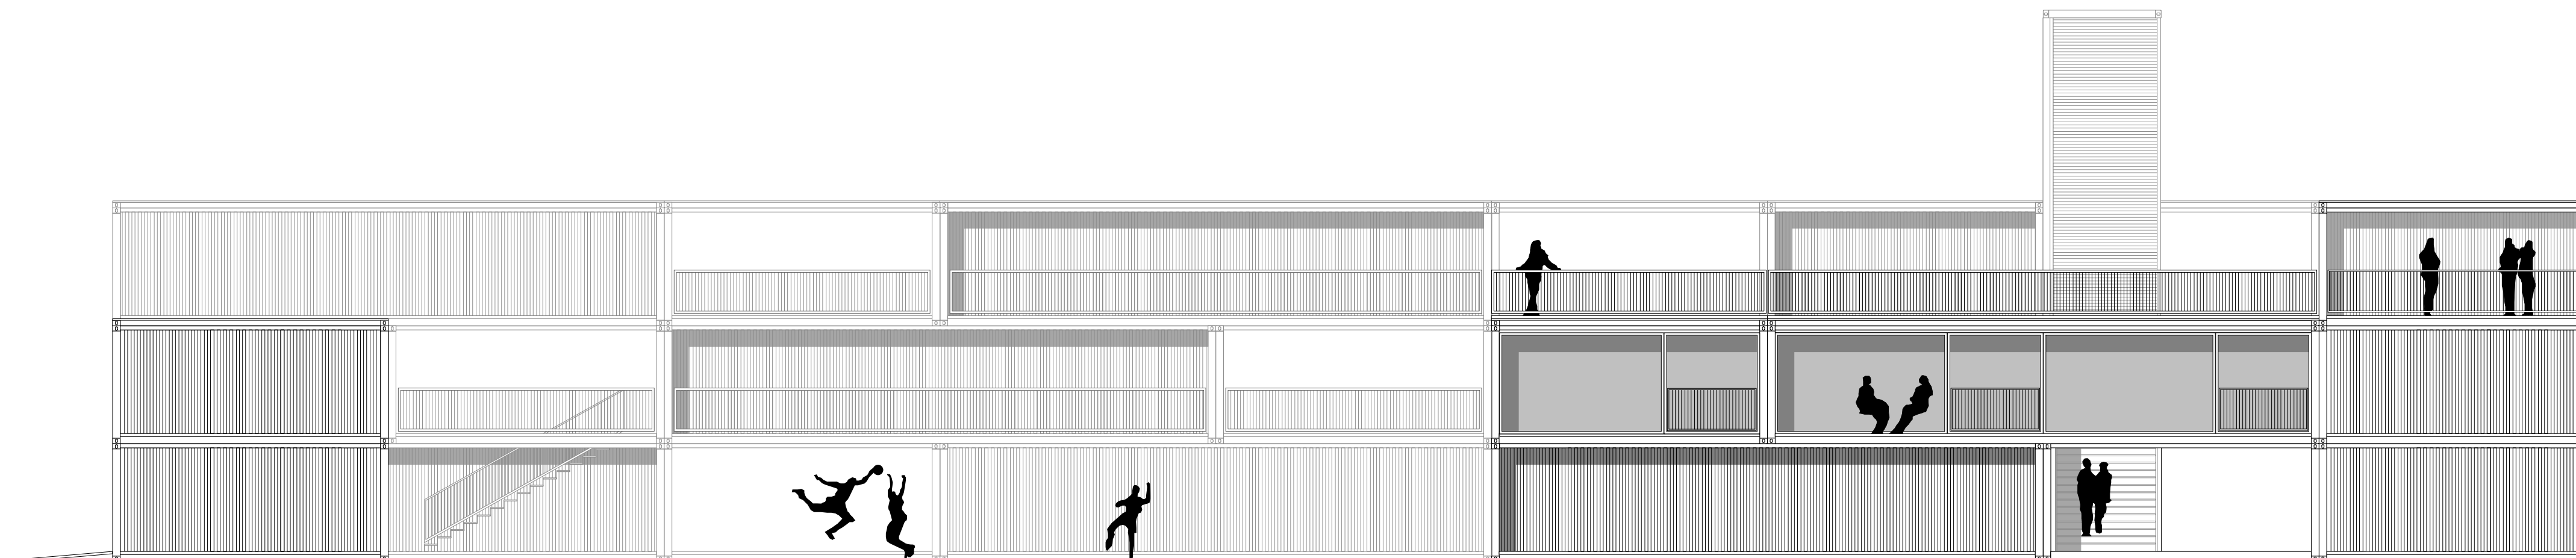

IFJÚSÁGI
KÖZÖSSÉGI
HÁZ.

[PAPP 20
ESZTER. 10
NY / D HOMLOKZAT
m 1:100 10