

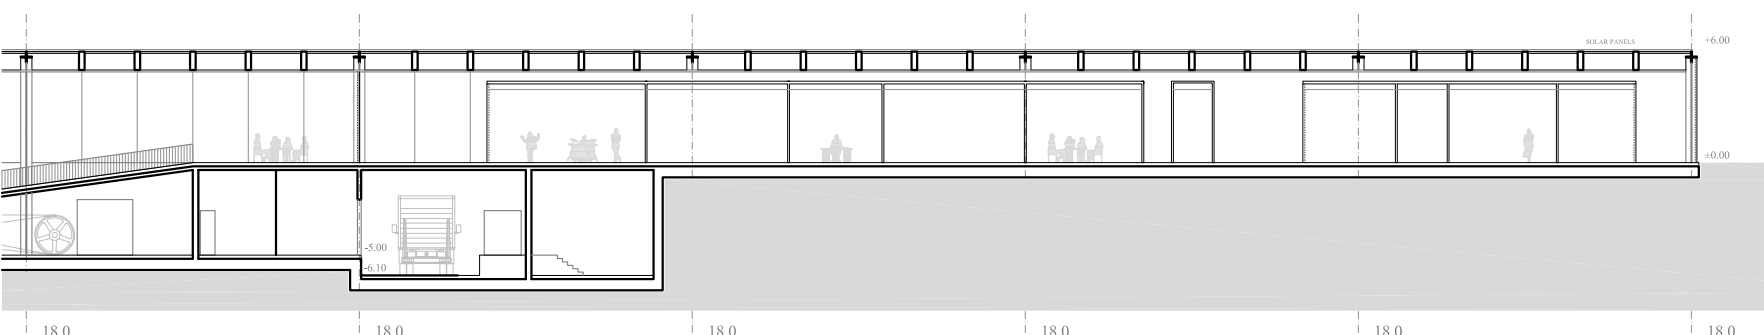



BASEMENT LEVEL

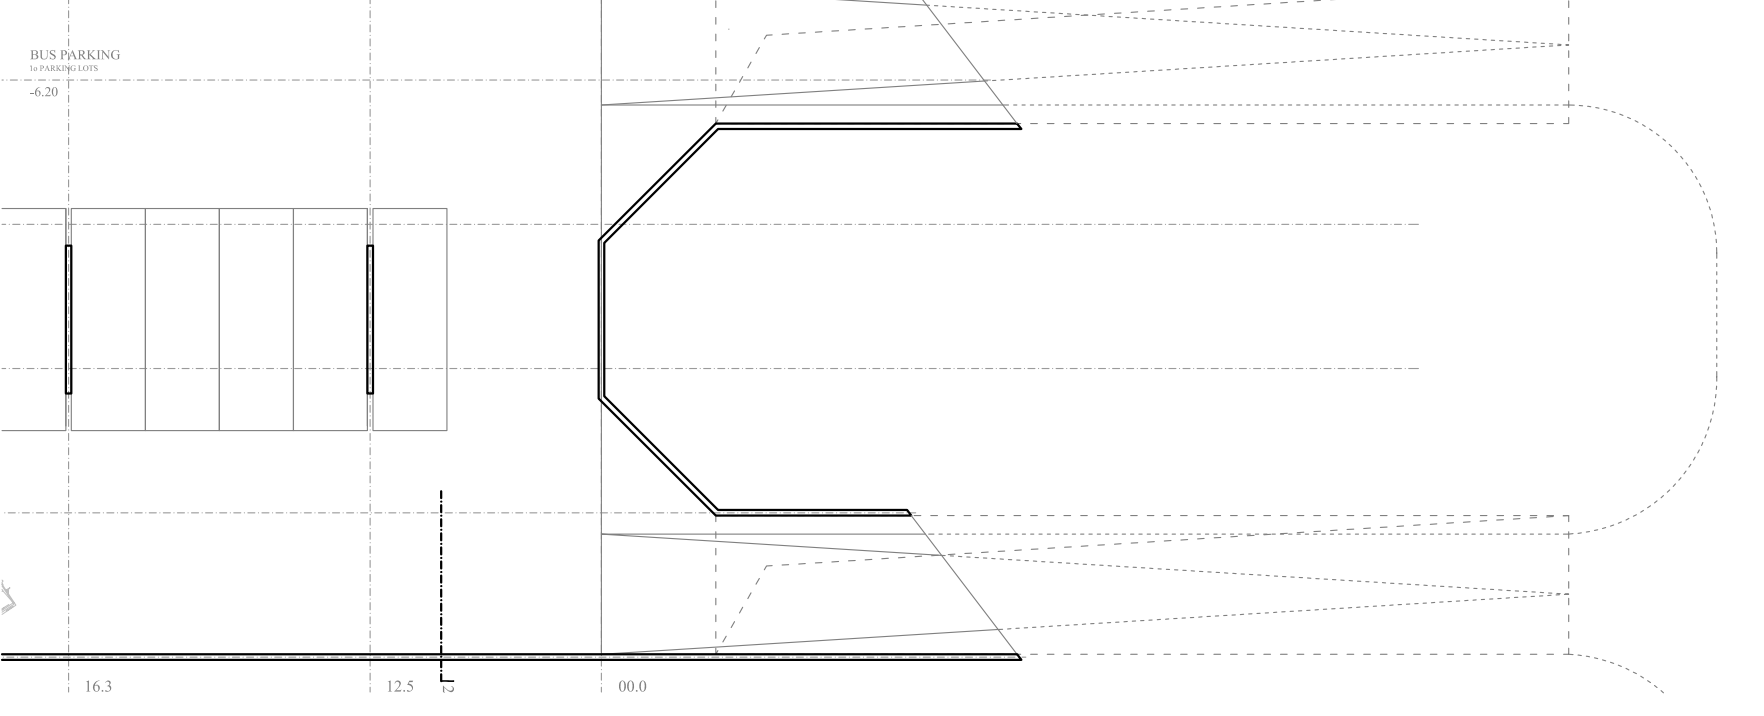

SECTION A A

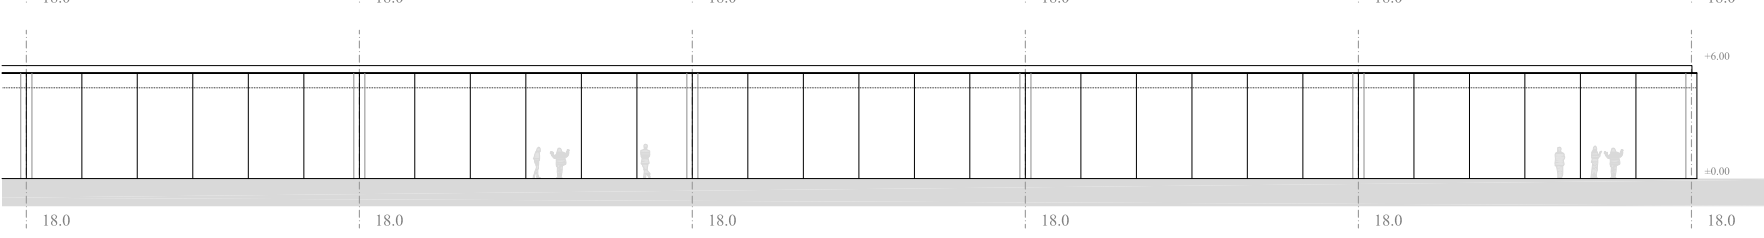

NORTH-EAST ELEVATION

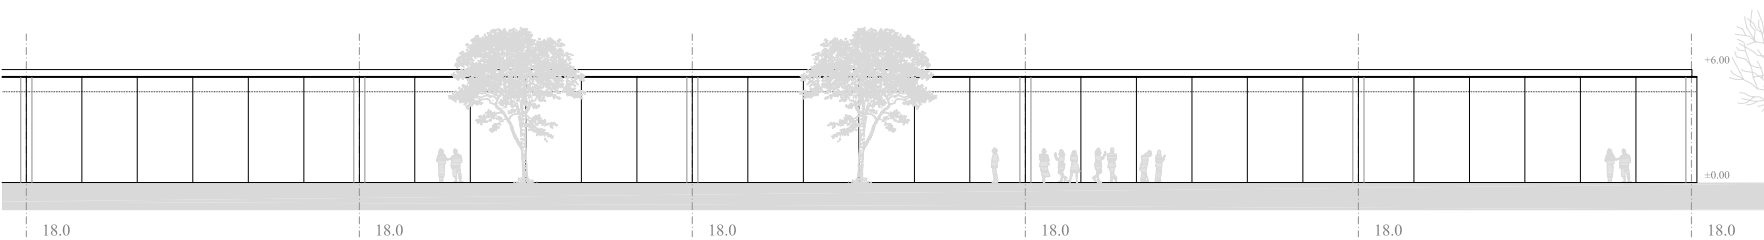

SOUTH-WEST ELEVATION