




SECTION 1 1

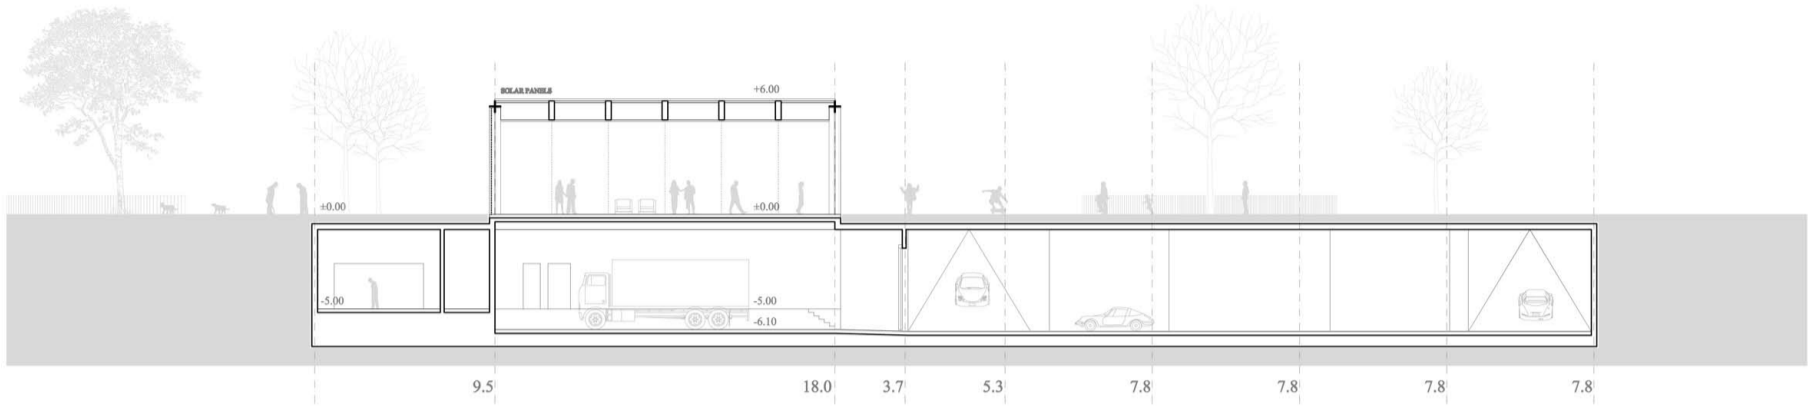


SECTION 2 2

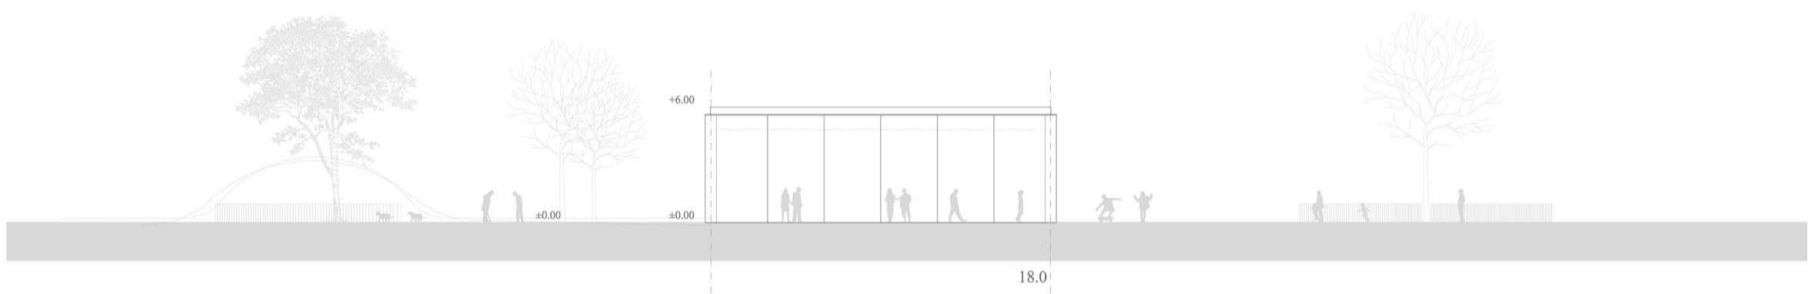

NORTH - WEST ELEVATION

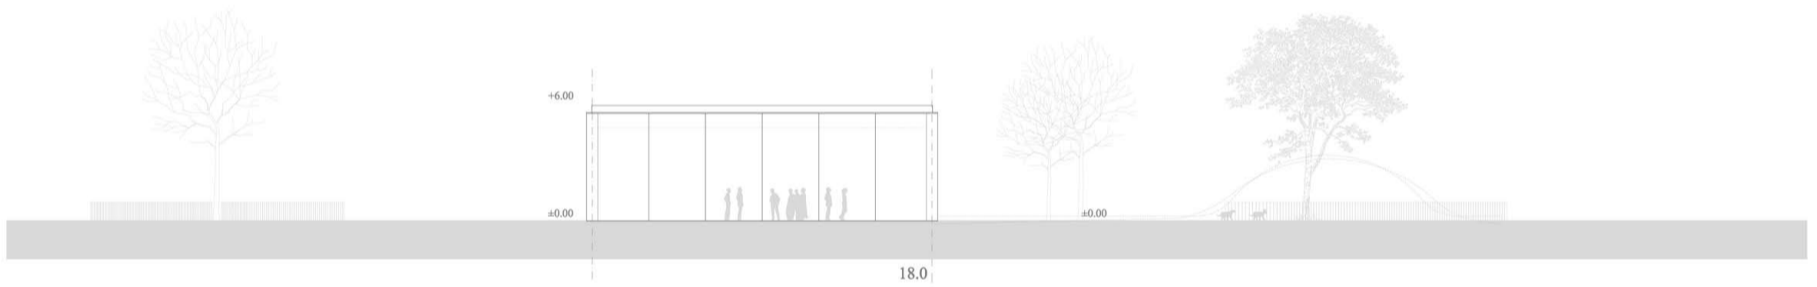

SOUTH - EAST ELEVATION

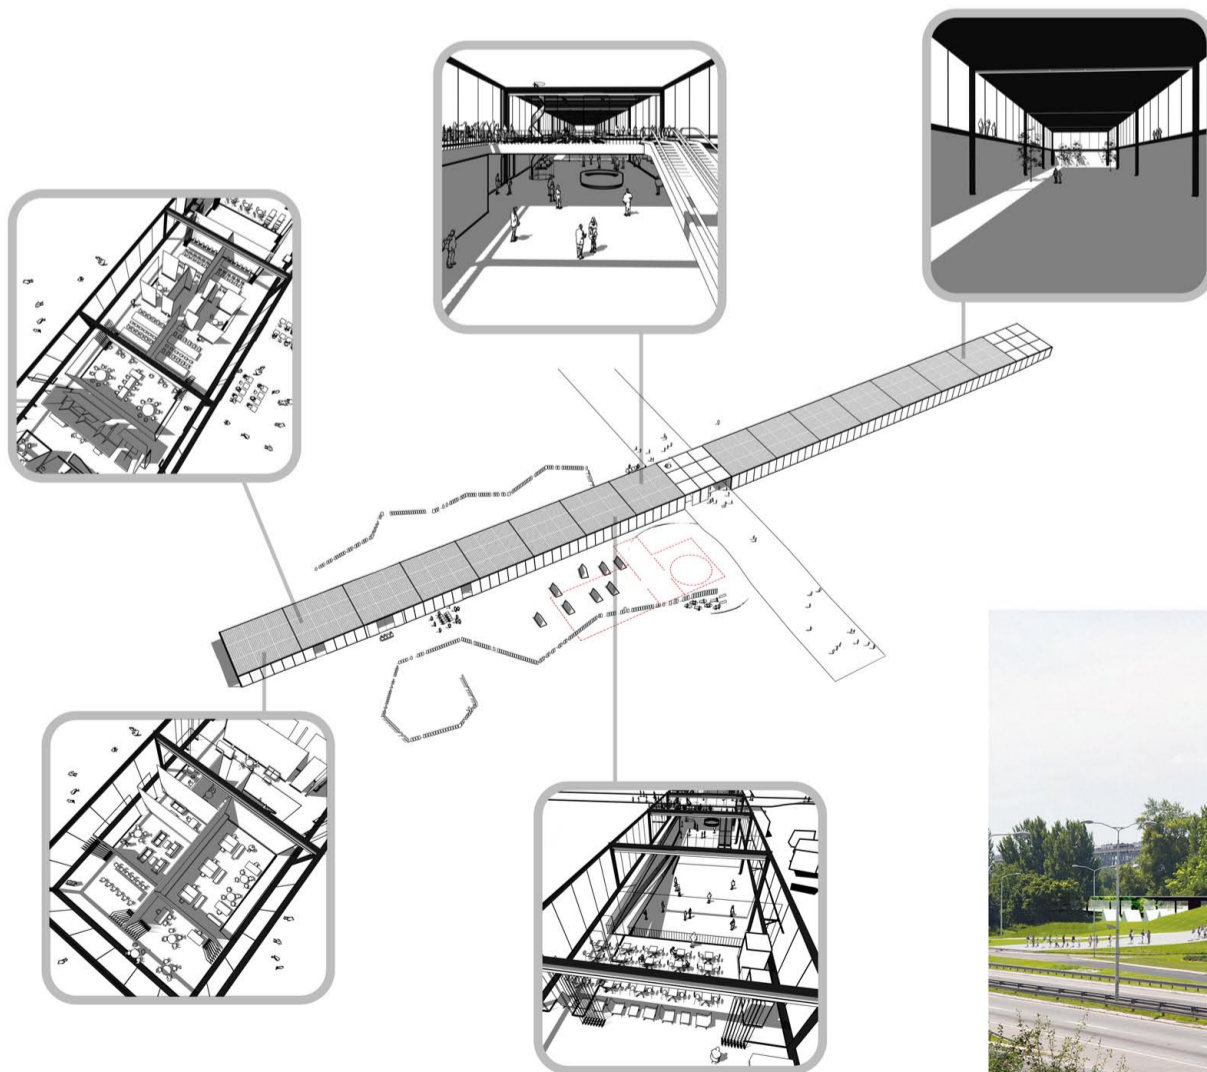

Simple description of operational and spatial relations inside the building

