



'a' SECTION SCALE 1:200

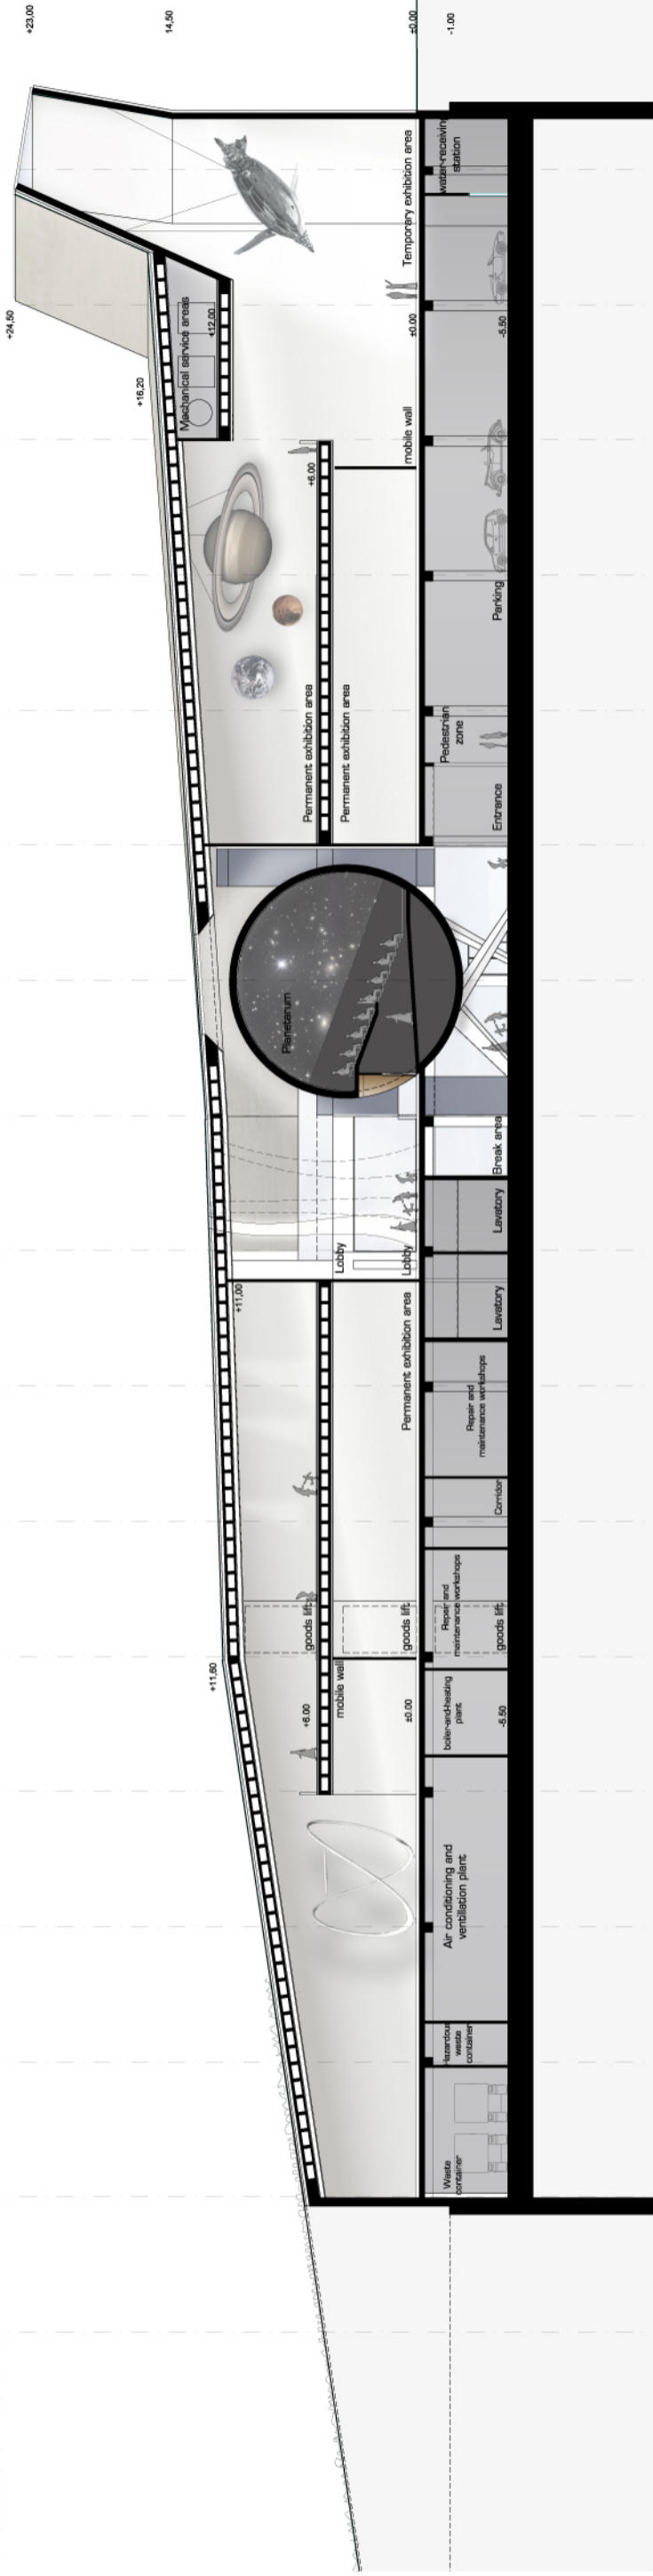

'b' SECTION SCALE 1:200

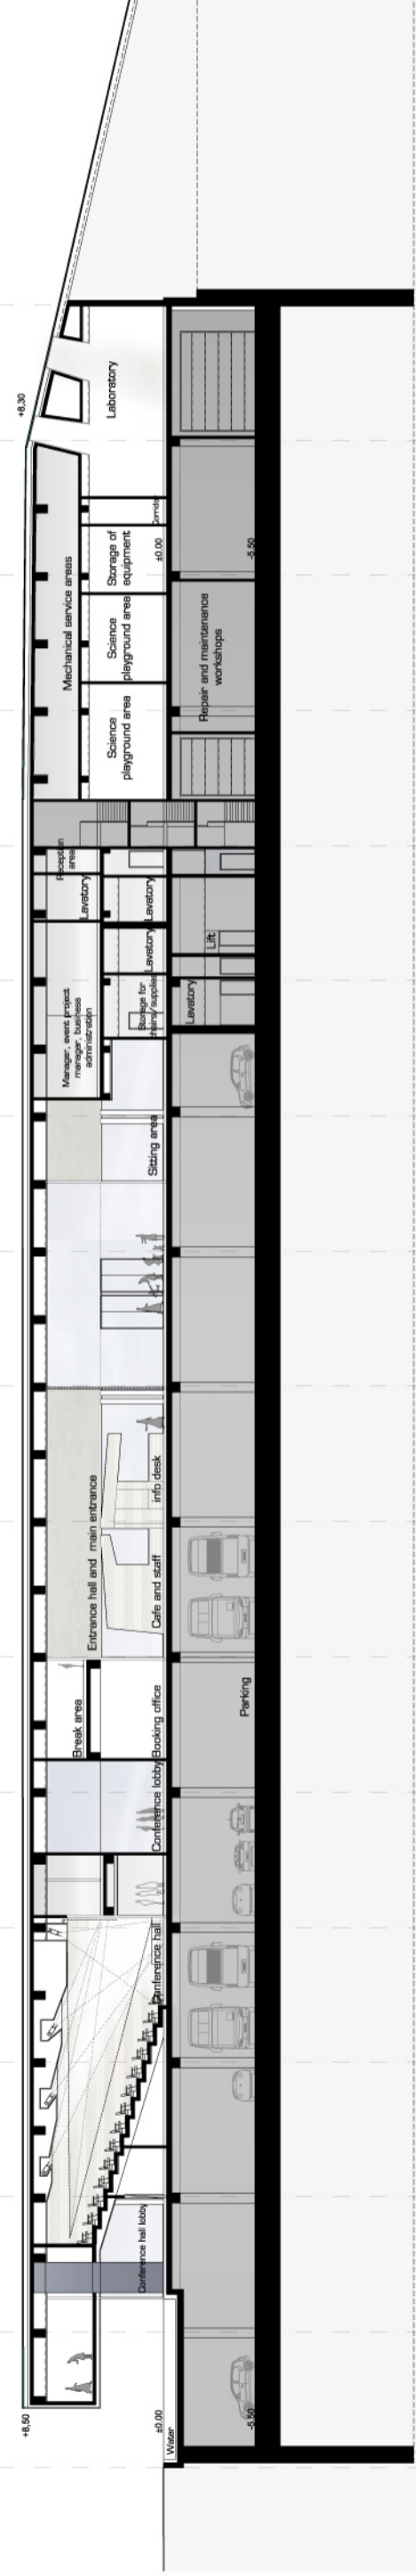

'c' SECTION SCALE 1:200

