

▽+6,00

▽+4,00


▽+2,95

▽±0,00

▽+6,00

▽+3,00

▽-0,86

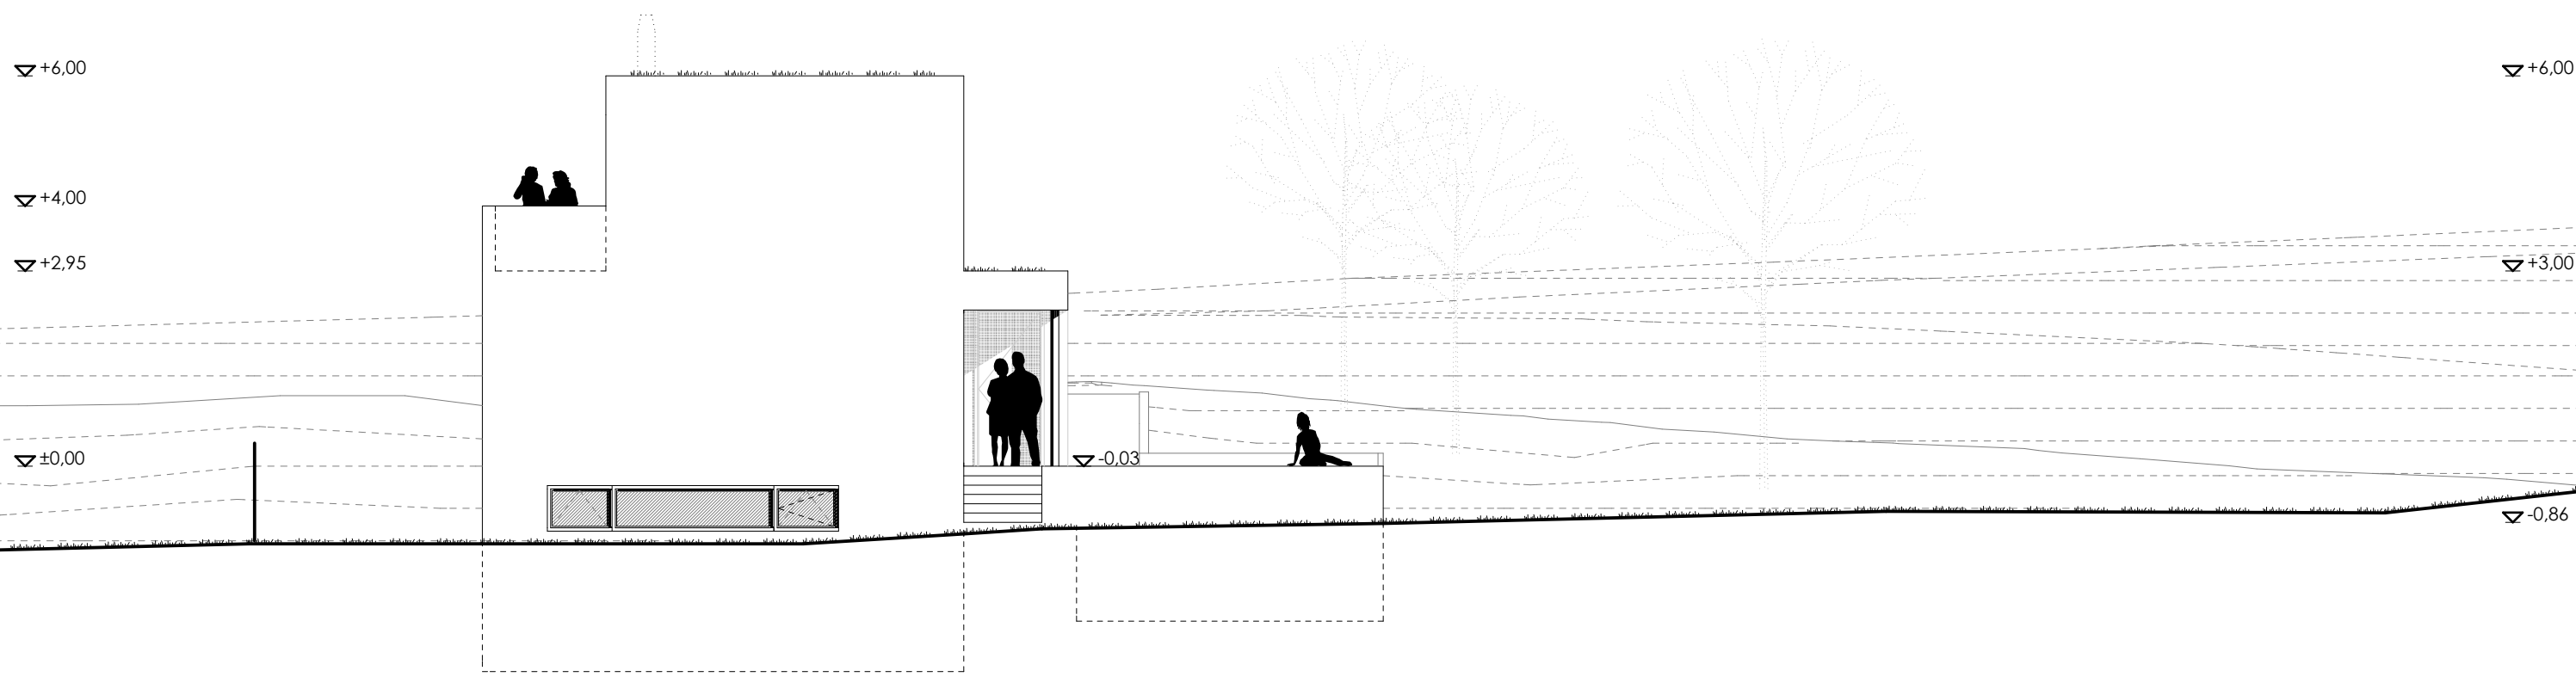

kód: I-97918-34  
hrs: 20646/37  
északnyugati homlokzat m 1:100

