


DNy-i homlokzat M1:100

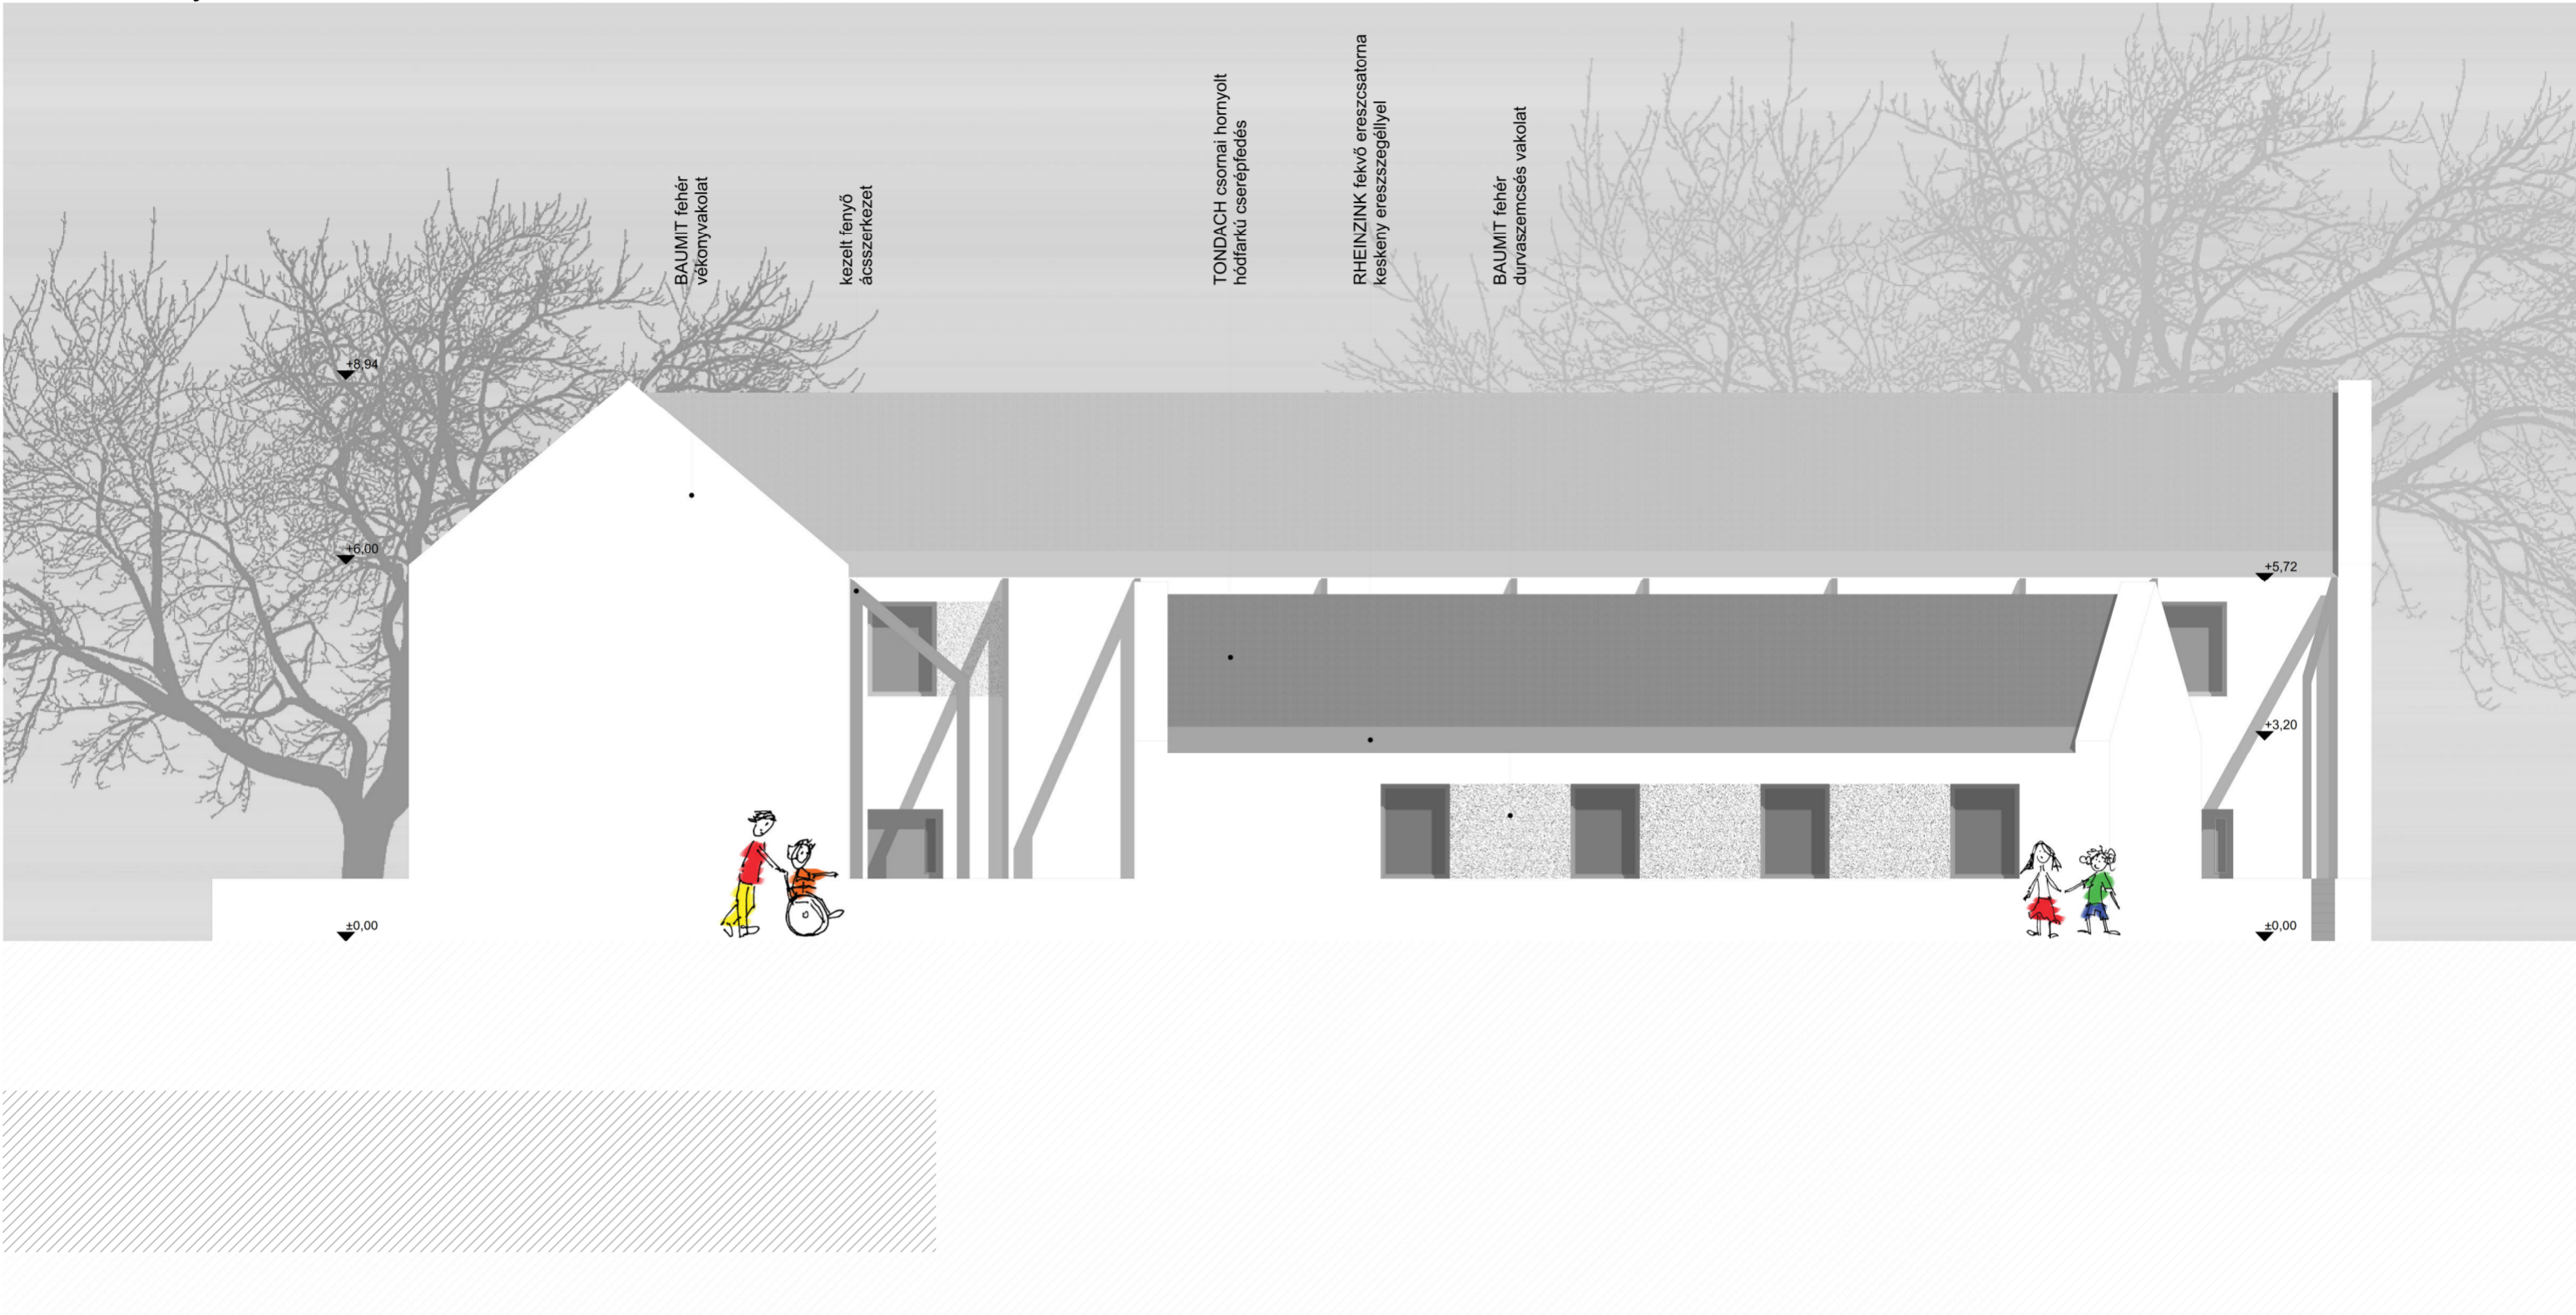

DK-i homlokzat M1:100

