


The Overlaid House

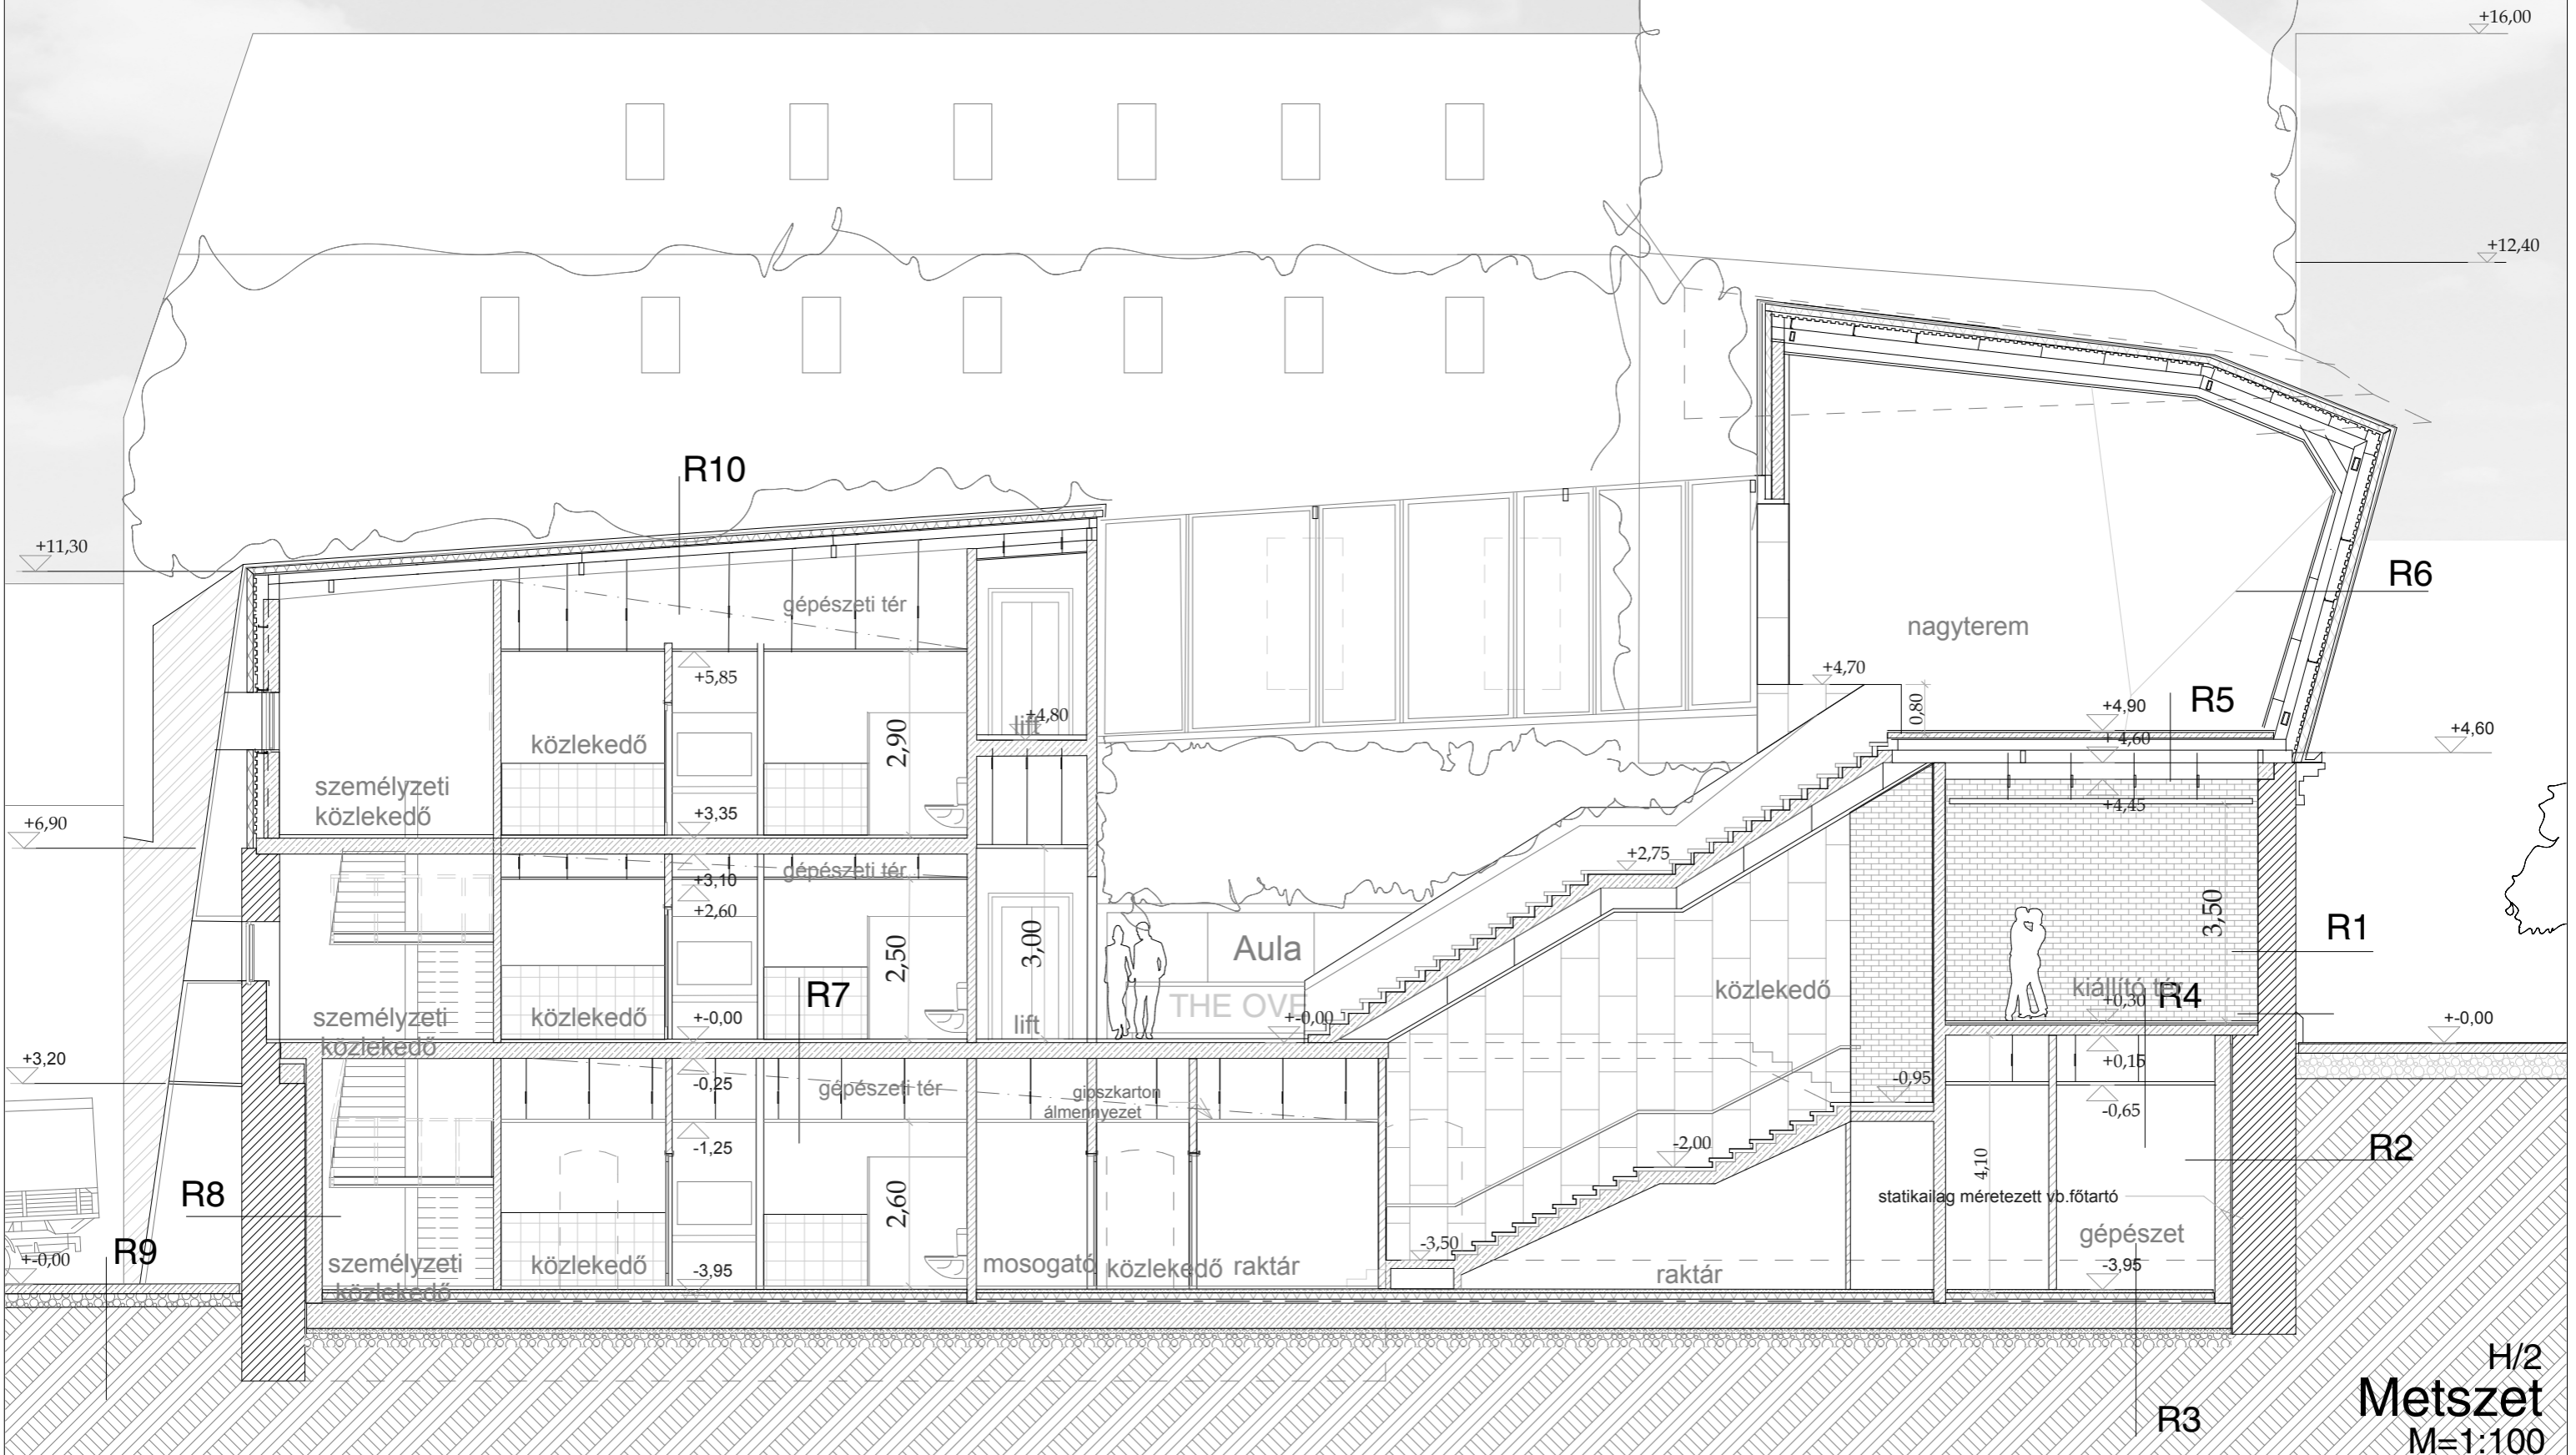

H/2
Metszet
M=1:100