



level +83.50
level +87.50

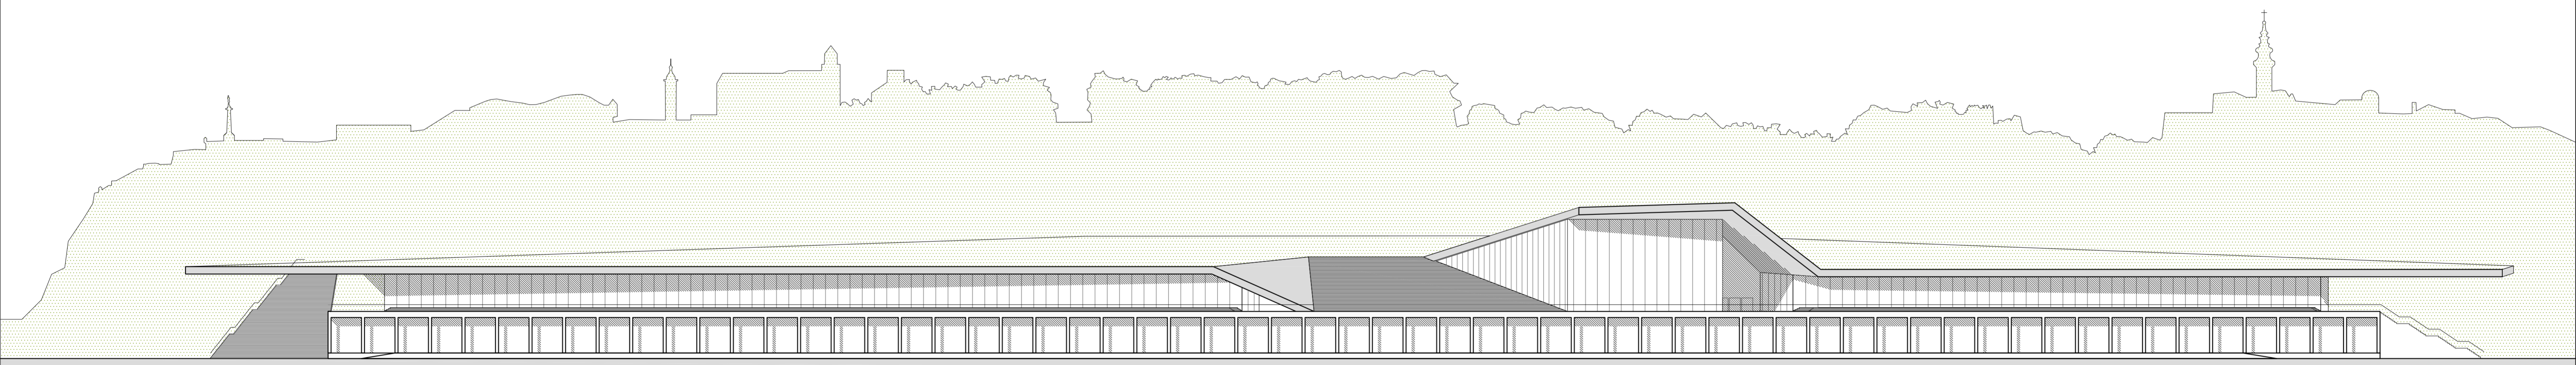

elevation

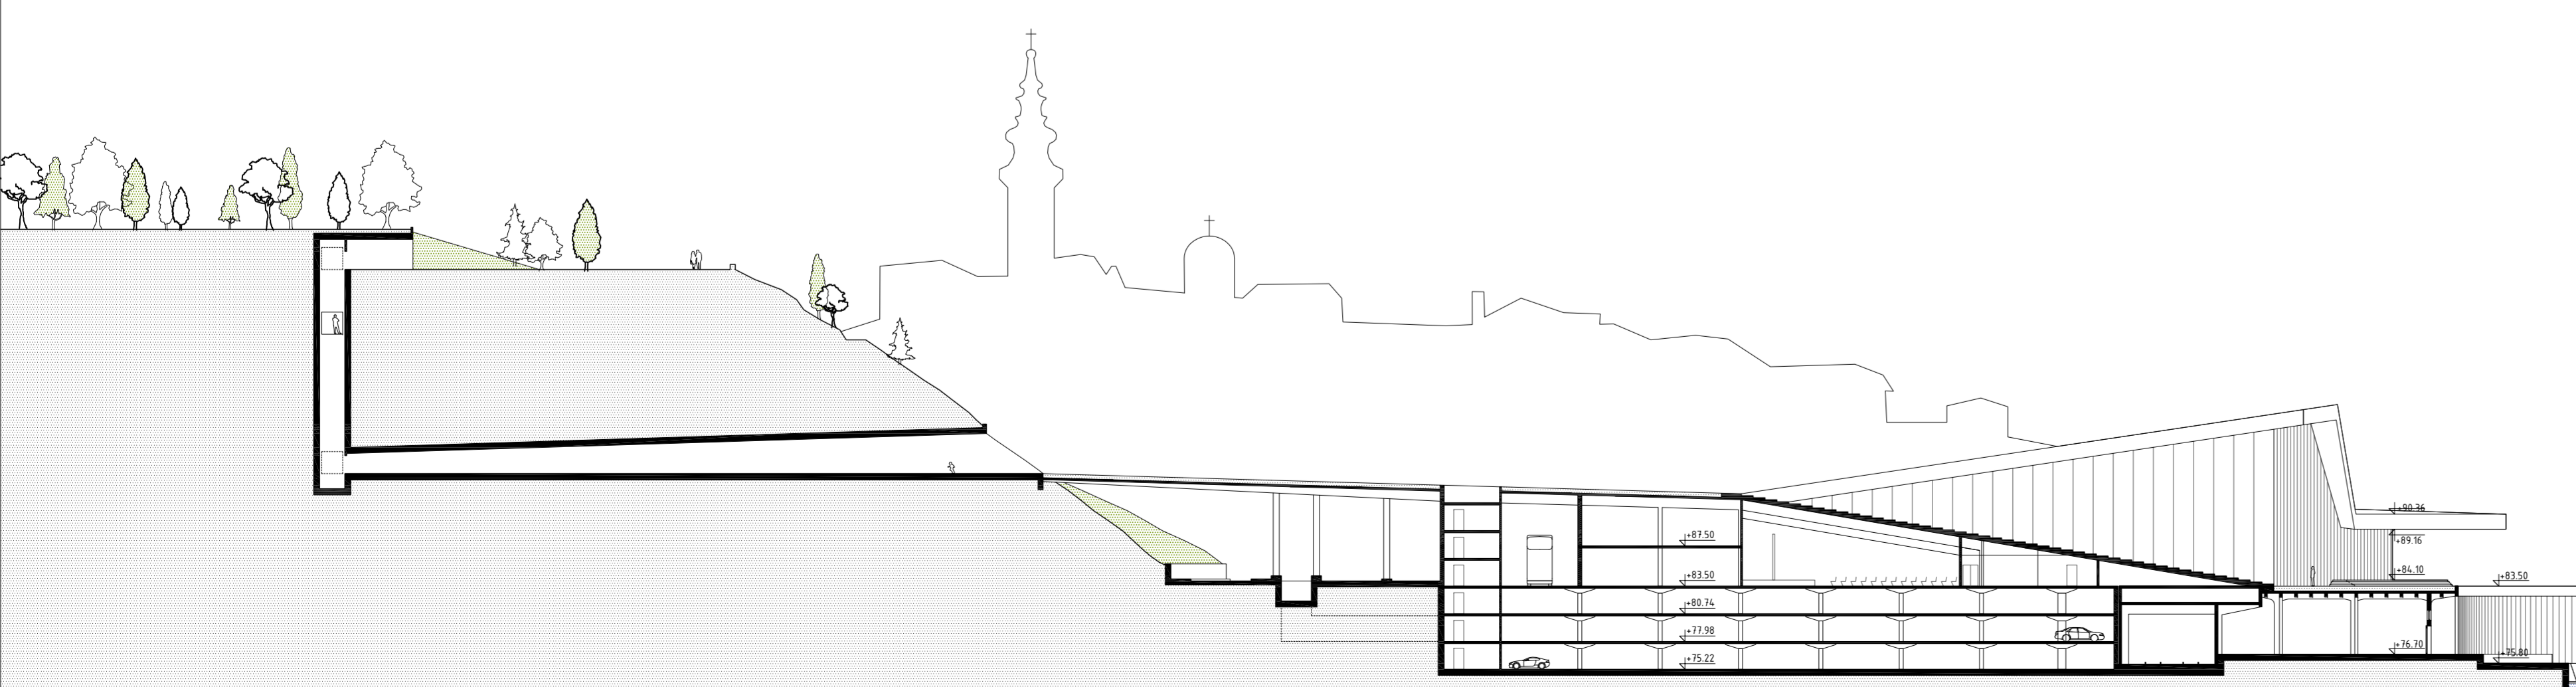

section 1-1