


Roof  
+33.80  
 Top of Parapet  
+30.35  
 Mechanical  
5th Floor  
+27.35  
 4th Floor  
+23.60  
 3rd Floor  
+19.11  
 2nd Floor  
+14.10  
 1st Floor  
+8.90  
 Mezzanine  
+4.89  
 Ground floor  
+0.00  
 Basement  
-3.40  
 Cellar  
-6.30

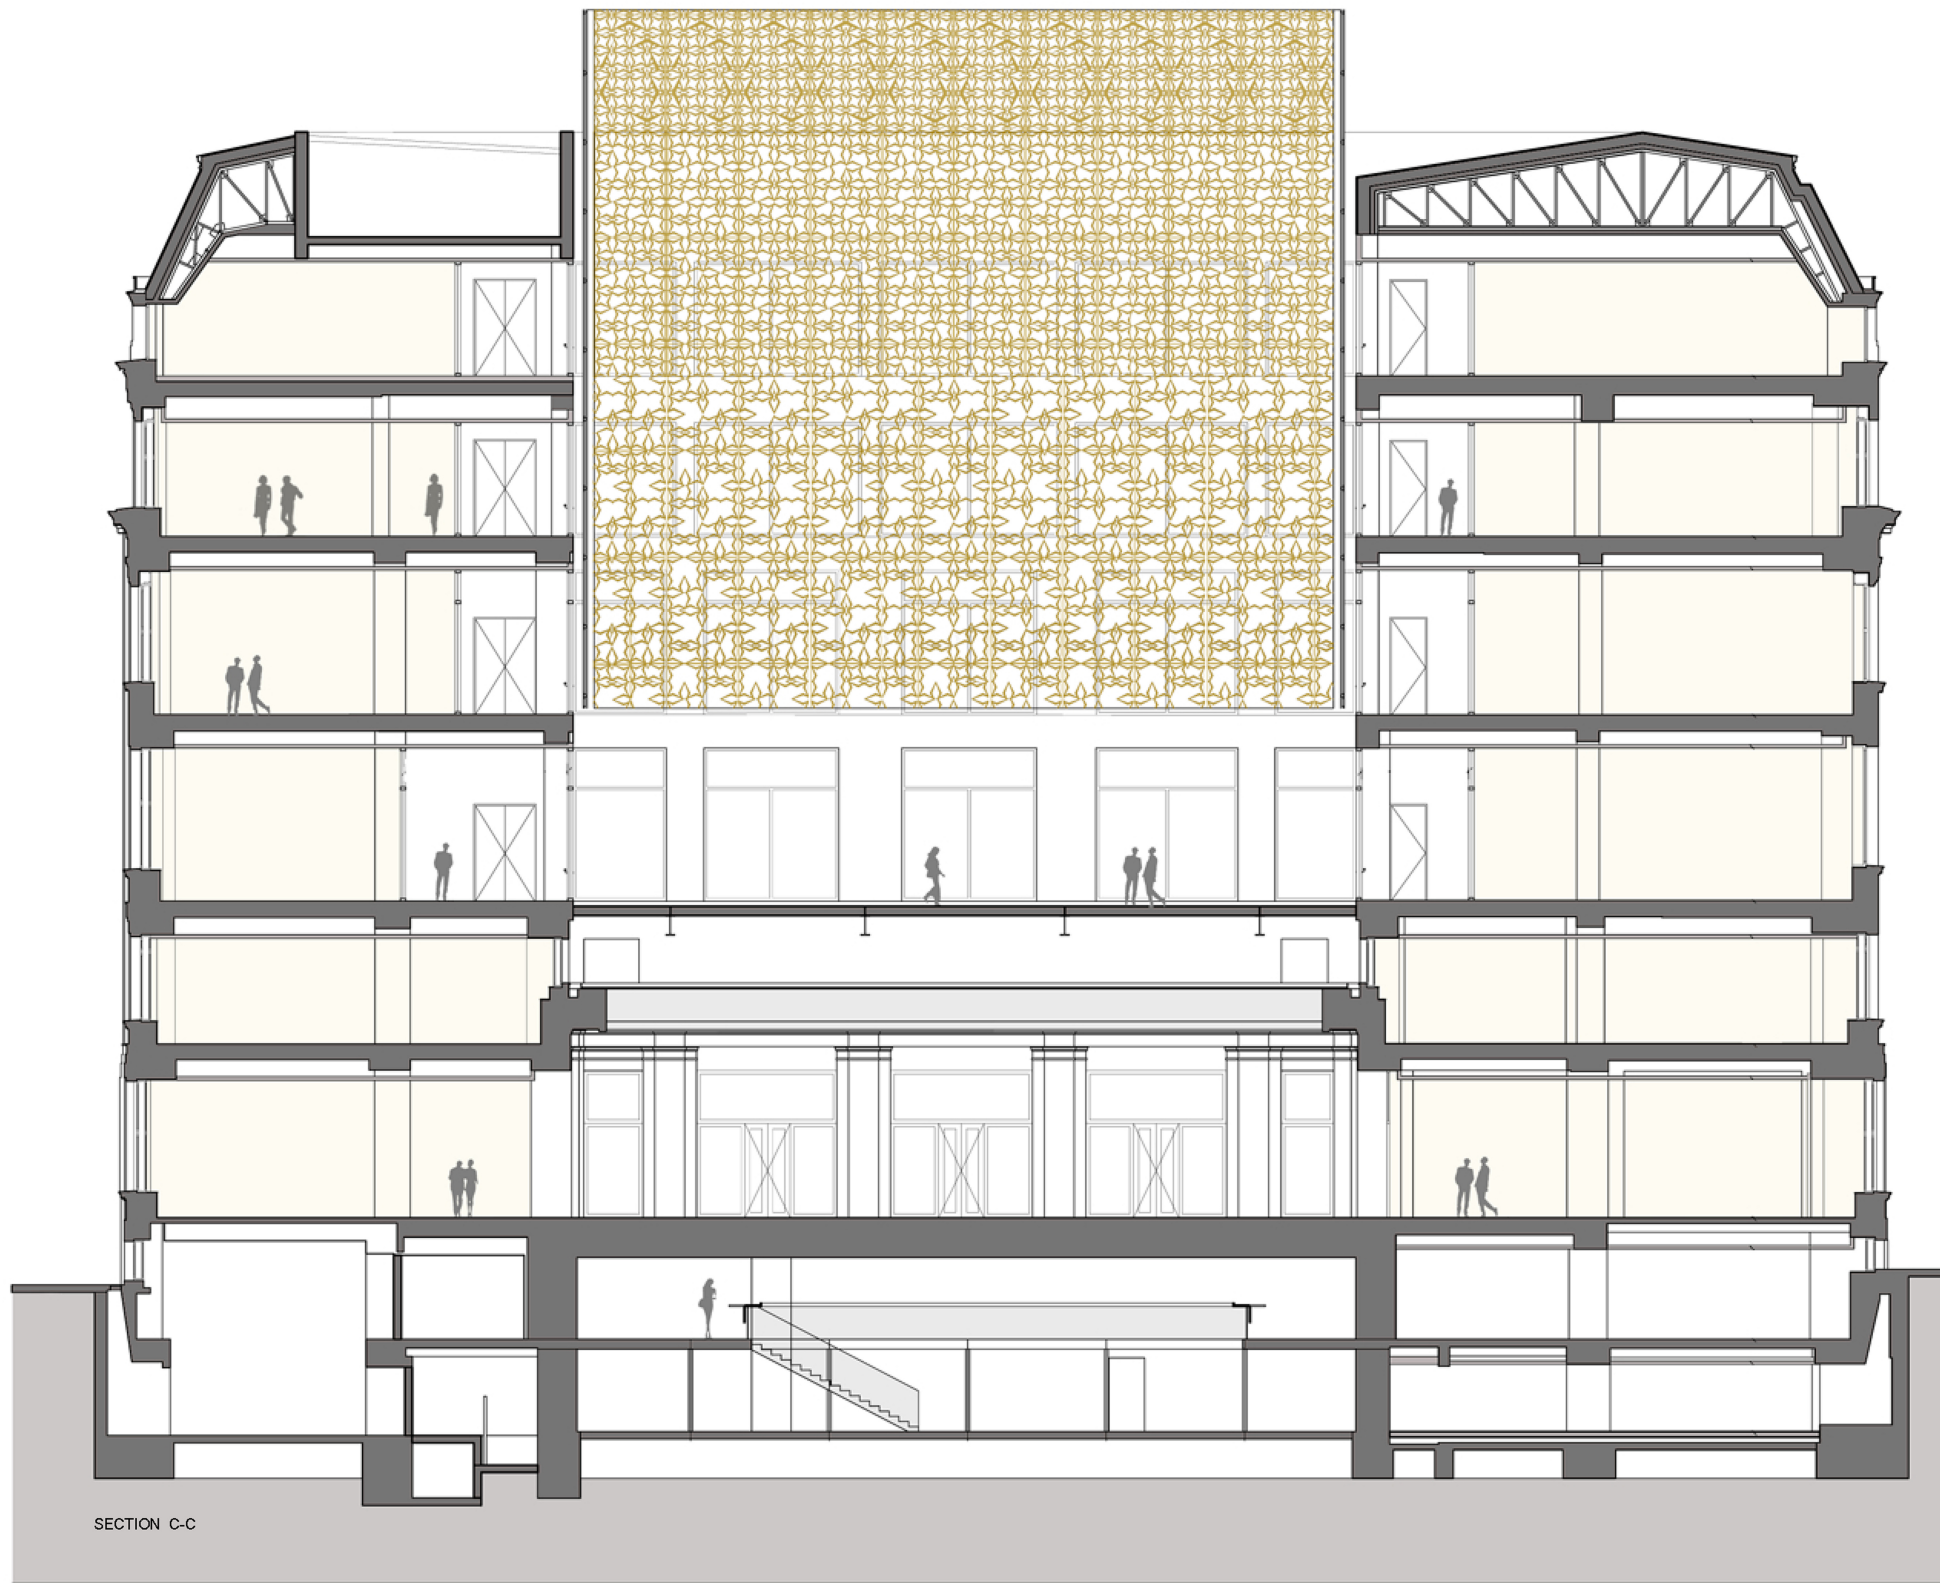

SECTION C-C

LEGEND

- New construction
  - Existing construction
  - Adjacent building
- GENERAL SYMBOLS
- 14.10m Relative floor level
  - D  
AS4 Elevation reference
  - D  
AS4 Section reference
  - ← Egress
  - ⇨ Entry

Do not scale this drawing. Figured dimensions only are to be used in preference to small scale drawings. All dimensions are to be checked on site before any work proceeds. Any errors or omissions are to be reported to the designer. If in doubt ask.

This drawing is the property of CBA. Copyright is reserved by them and the drawing is issued on the condition that it is not copied, reproduced, retained, or disclosed to any unauthorised person, either wholly or in part without the consent in writing of CBA.

This drawing is to be read in conjunction with all the relevant consultants and/or specialists drawings or documents and any discrepancies or variations are to be notified to the designer before the affected work commences.

ISSUE	DATE	IND
Addendum 1 - Overall dimensions	17-11-06	1
Addendum 2 - additional entrances	20-11-06	2

**3-5 DEAK FERENC UTCA  
BUILDING REFURBISHMENT**

ORCO Property Group  
Orco Hungary Kft.  
1065 Budapest,  
Révay utca 10  
TEL: +36 1 880 7200 FAX: +36 1 889 0574

CBA-CHRISTIAN BIECHER & ASSOCIES  
Project Architecte  
14, rue Crespin du Gast  
75011 Paris  
TEL: 01 49 29 69 39 FAX: 01 49 29 69 30

KONIG ES WAGNER - EPITESZEK KFT  
Local Architect  
1136 Budapest,  
Raoul Wallenberg utca 12  
TEL: +36 1 320 5279 FAX: +36 1 320 5279

AUTHOR CHRISTIAN BIECHER & ASSOCIES			
DATE 13.11.06	SCALE 1:200	DRAWN BY RL	VERIFICATION CB
DOCUMENT SECTION C-C C-C METSZET		NO. AS3	INDEX 2
FORMAT A3	PHASE PRE	NO. -	INDEX 2