


**NATIONAL
AND
UNIVERSITY
LIBRARY
NUK II
LJUBLJANA
2012 3**

**FIRST
FLOOR PLAN
M1:200**

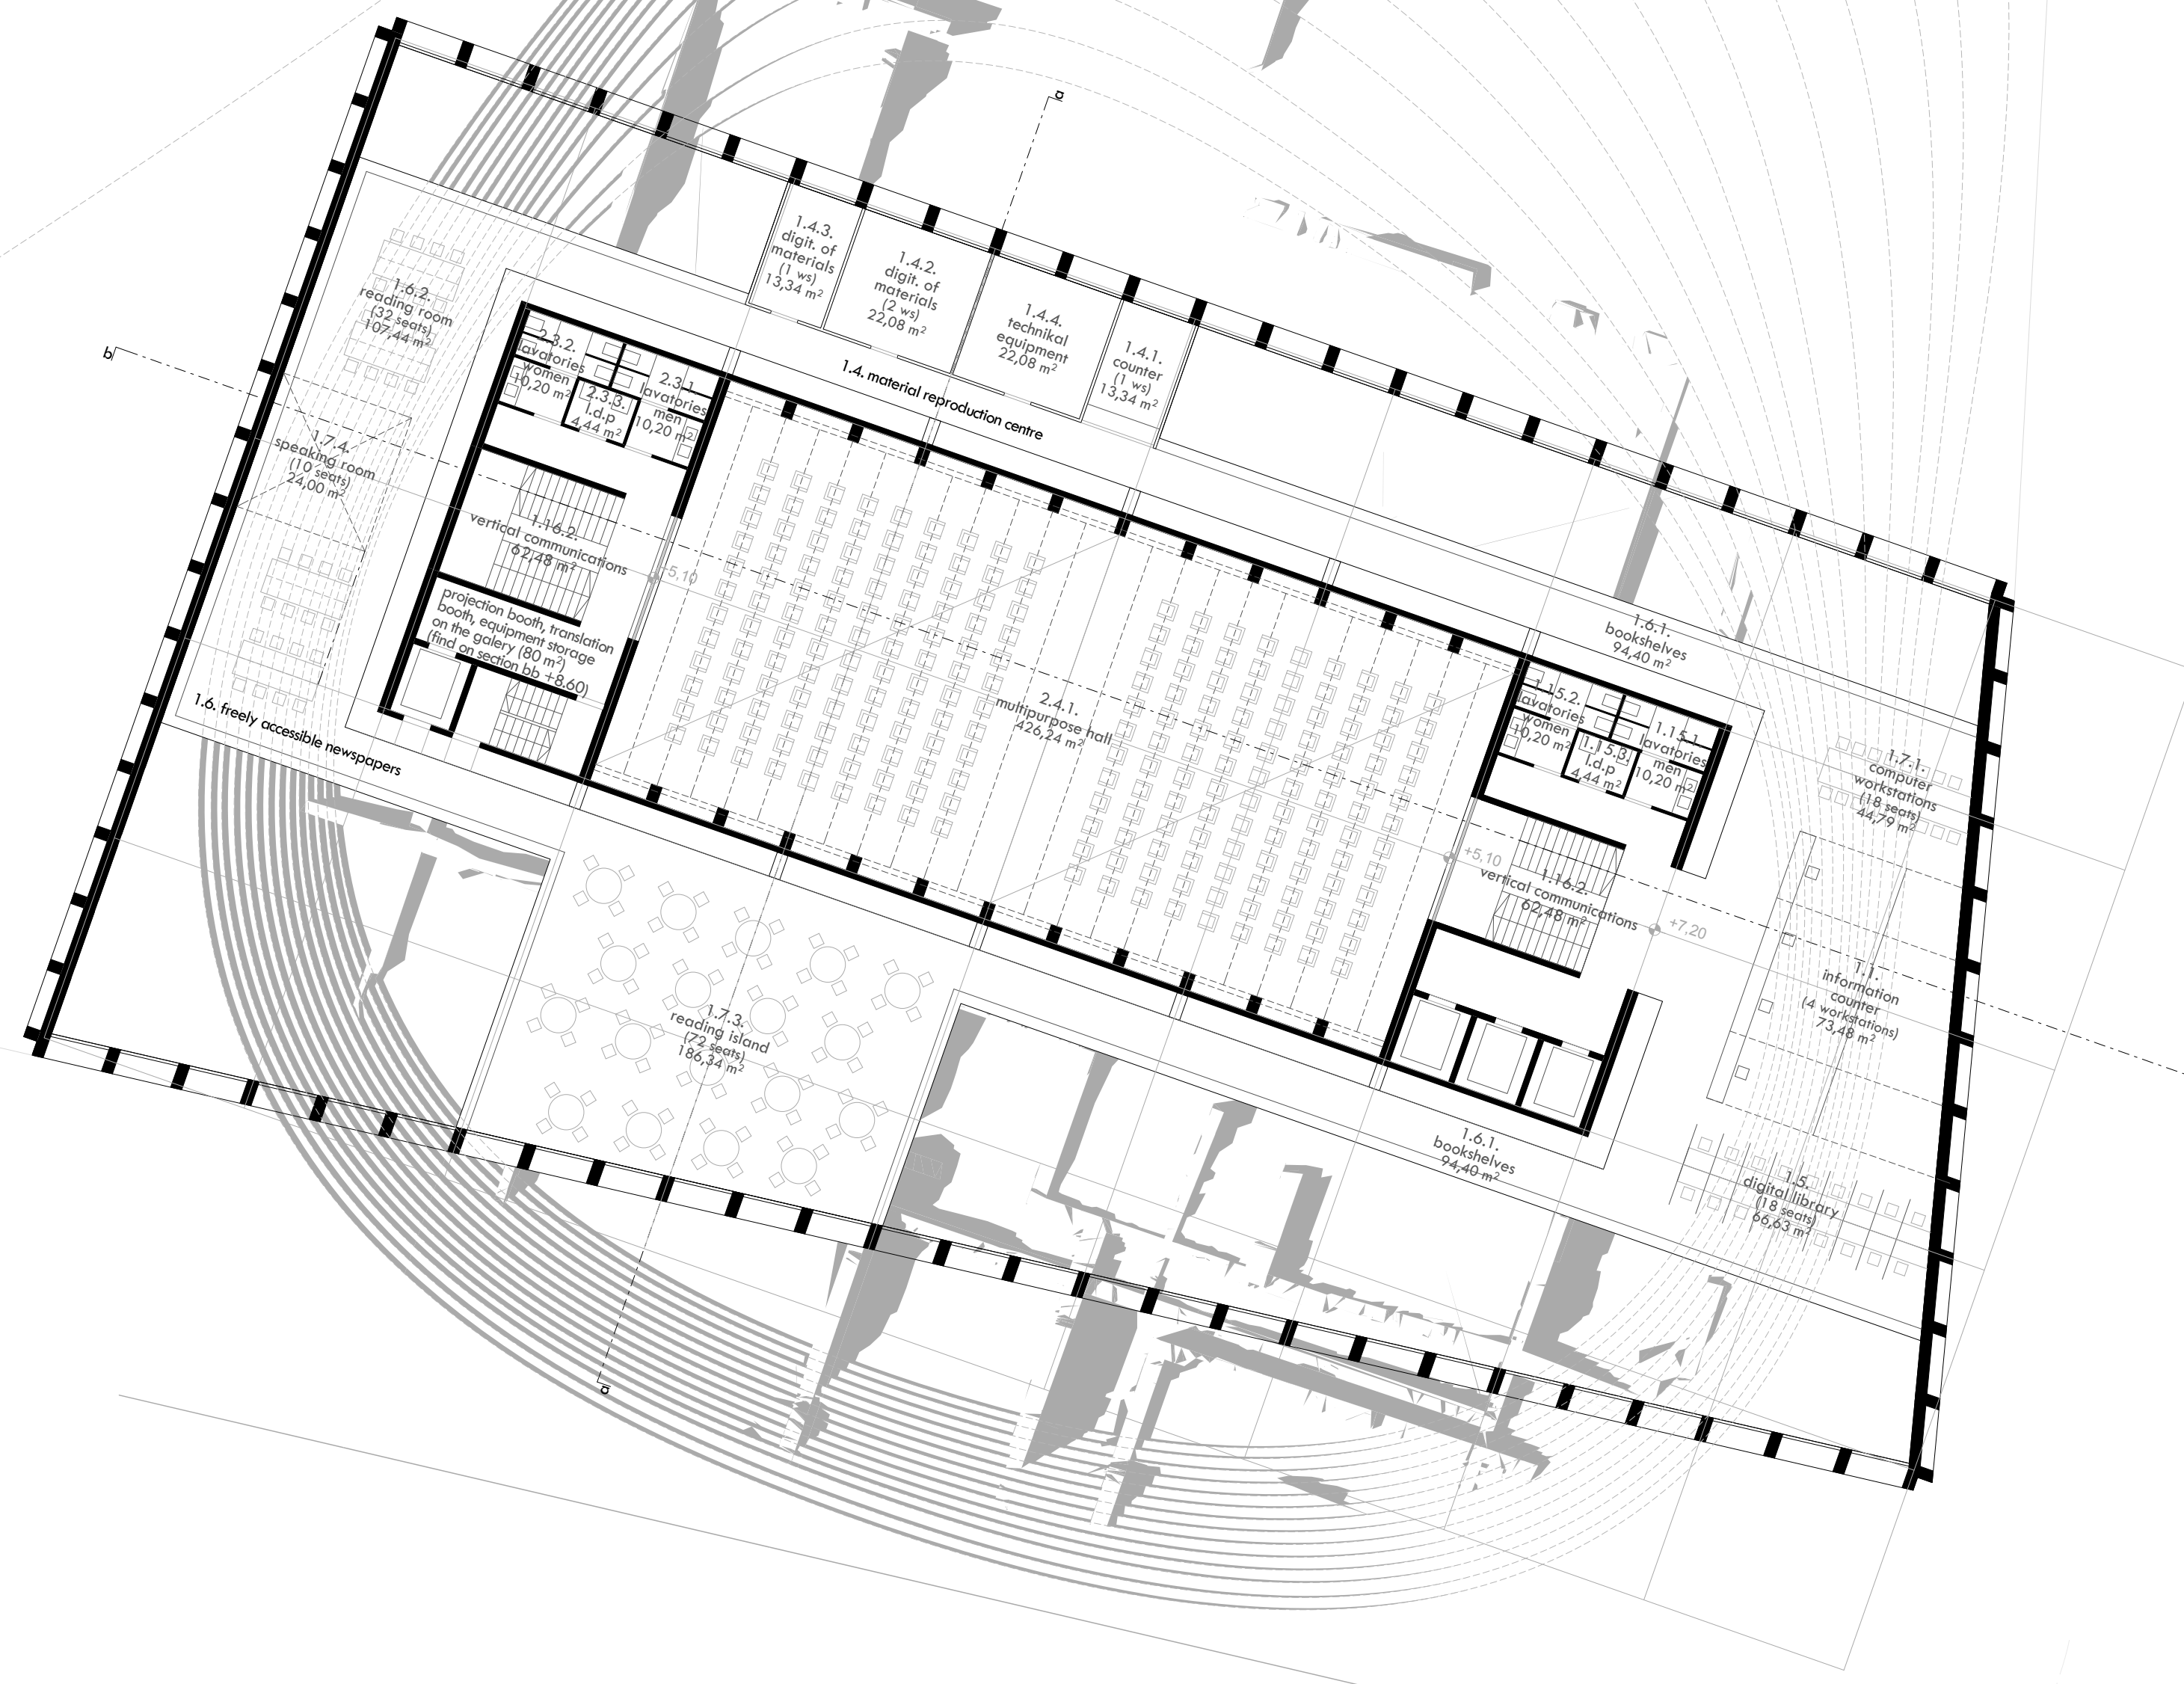

**AA SECTION
M1:200**

