


NATIONAL
AND
UNIVERSITY
LIBRARY
NUK II
LJUBLJANA
2012 4

SECOND
FLOOR PLAN
M1:200

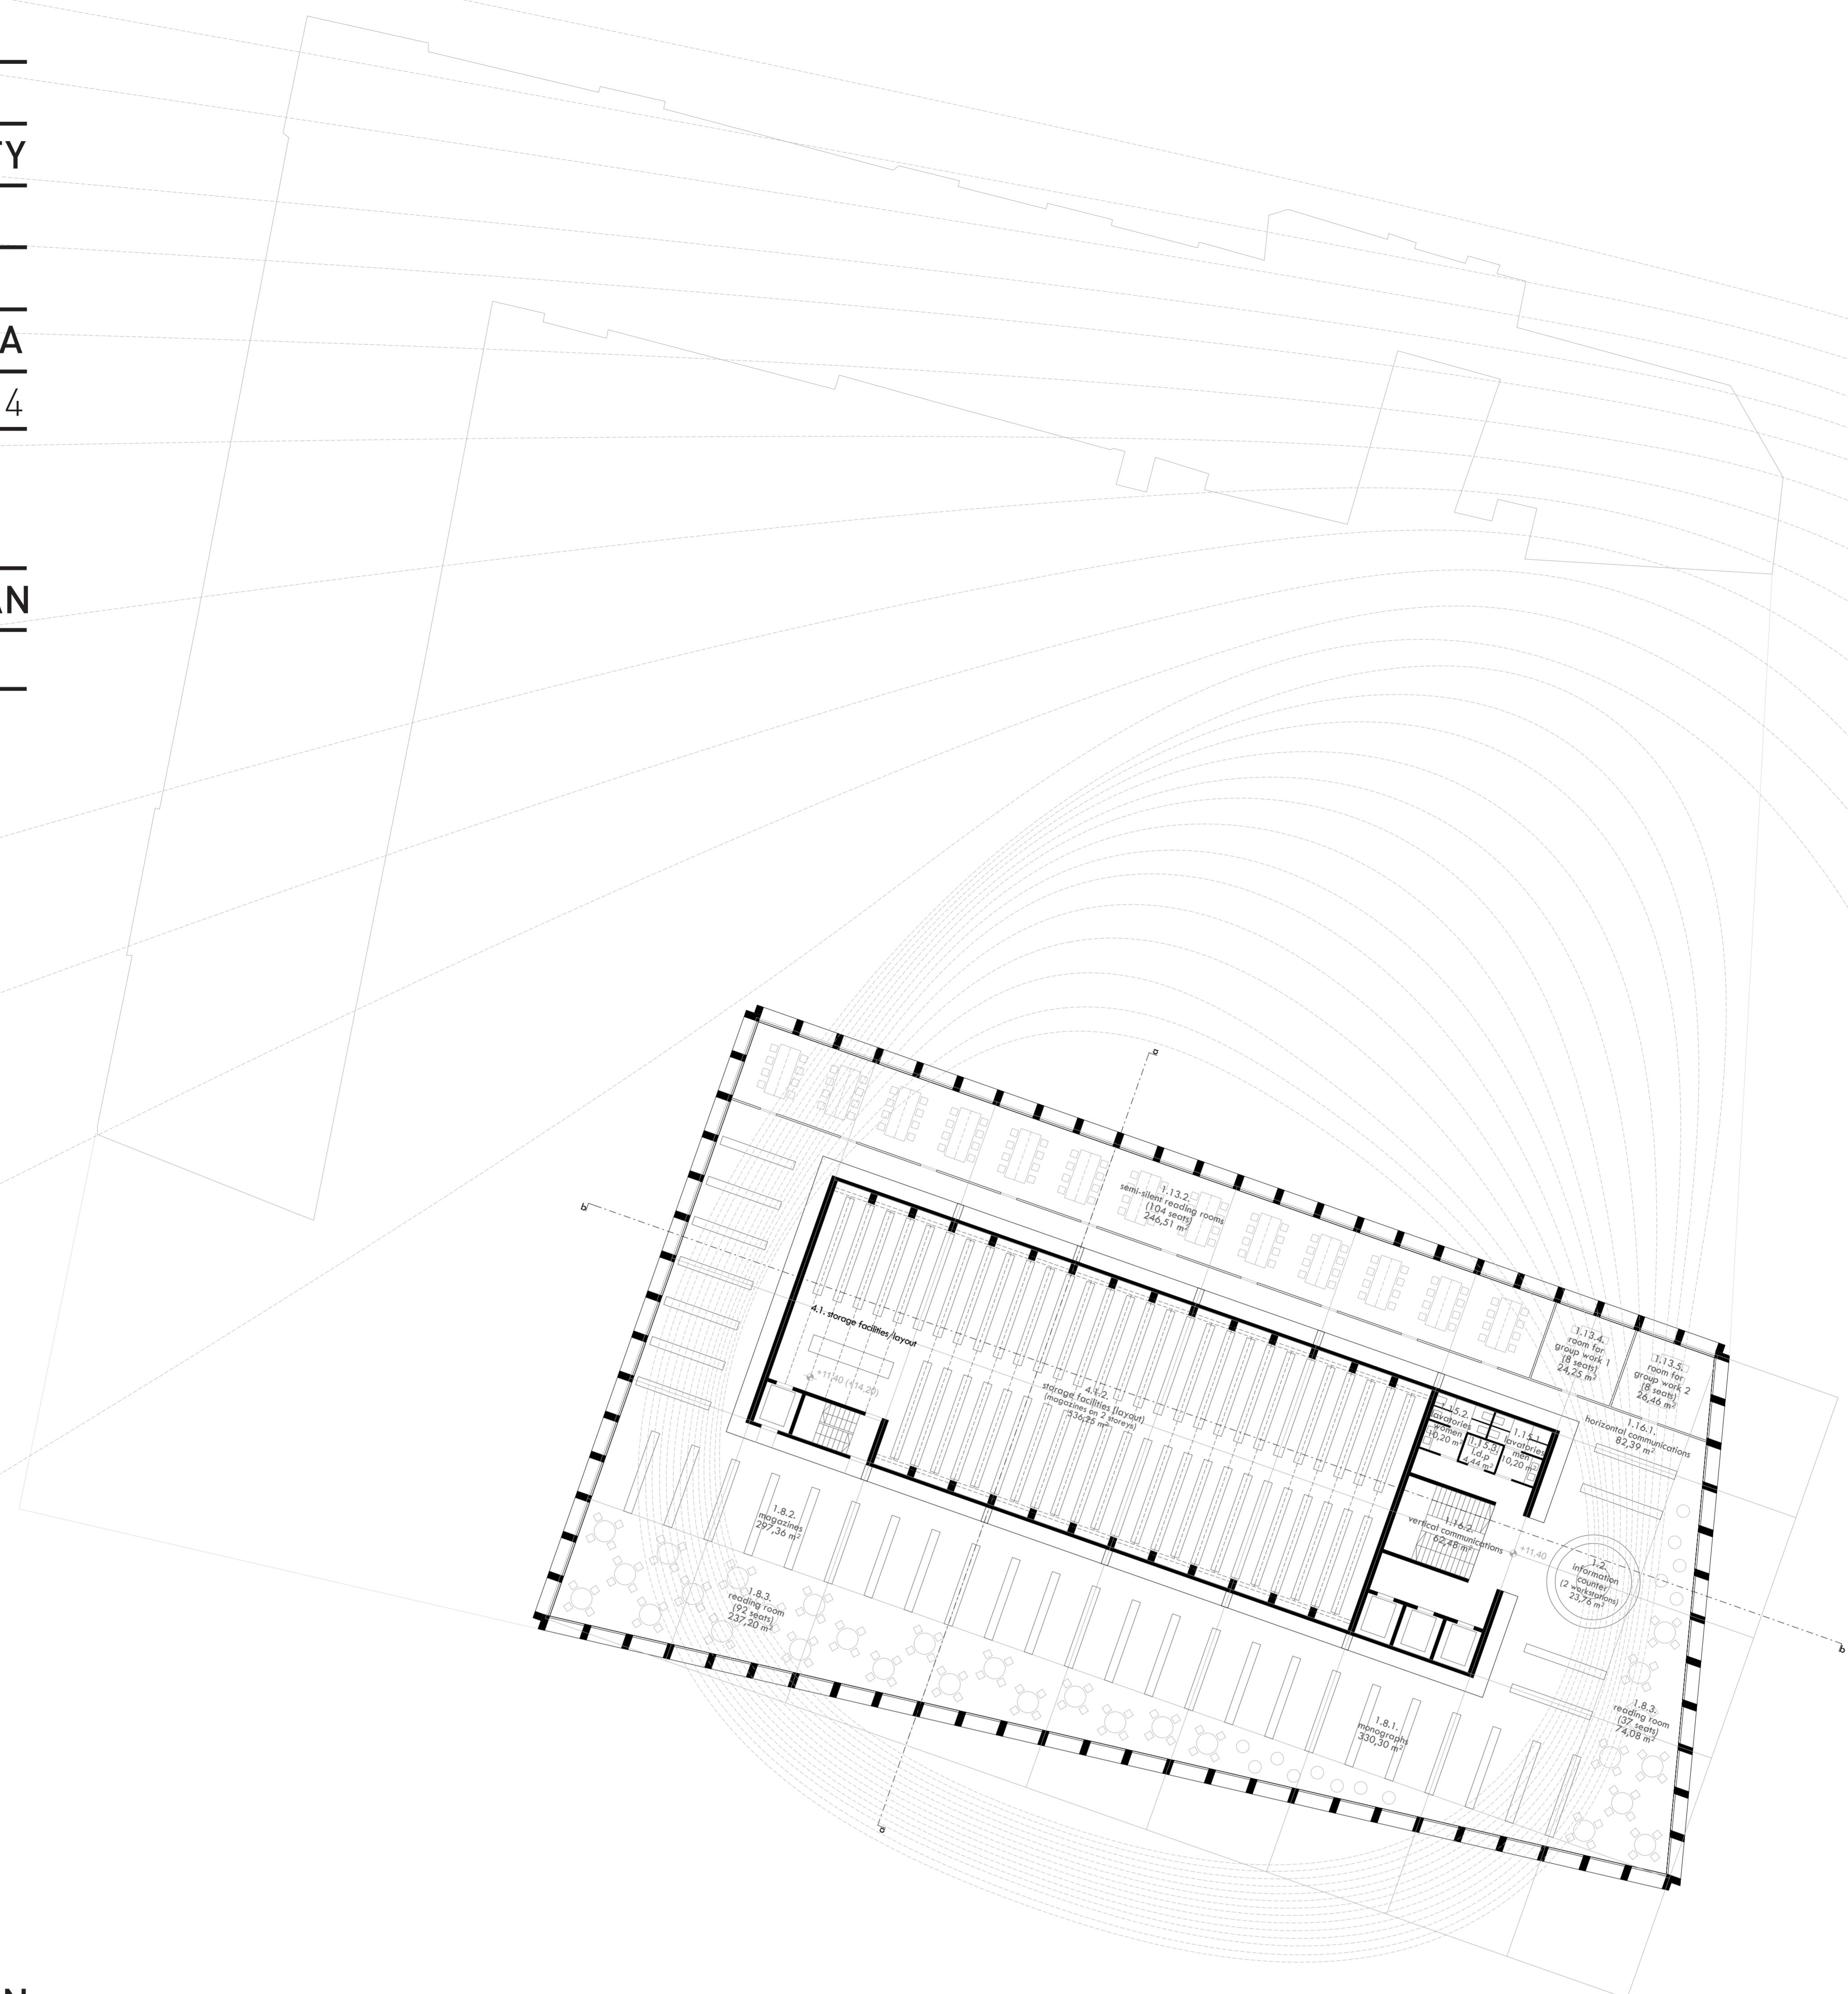

BB SECTION
M1:200

