
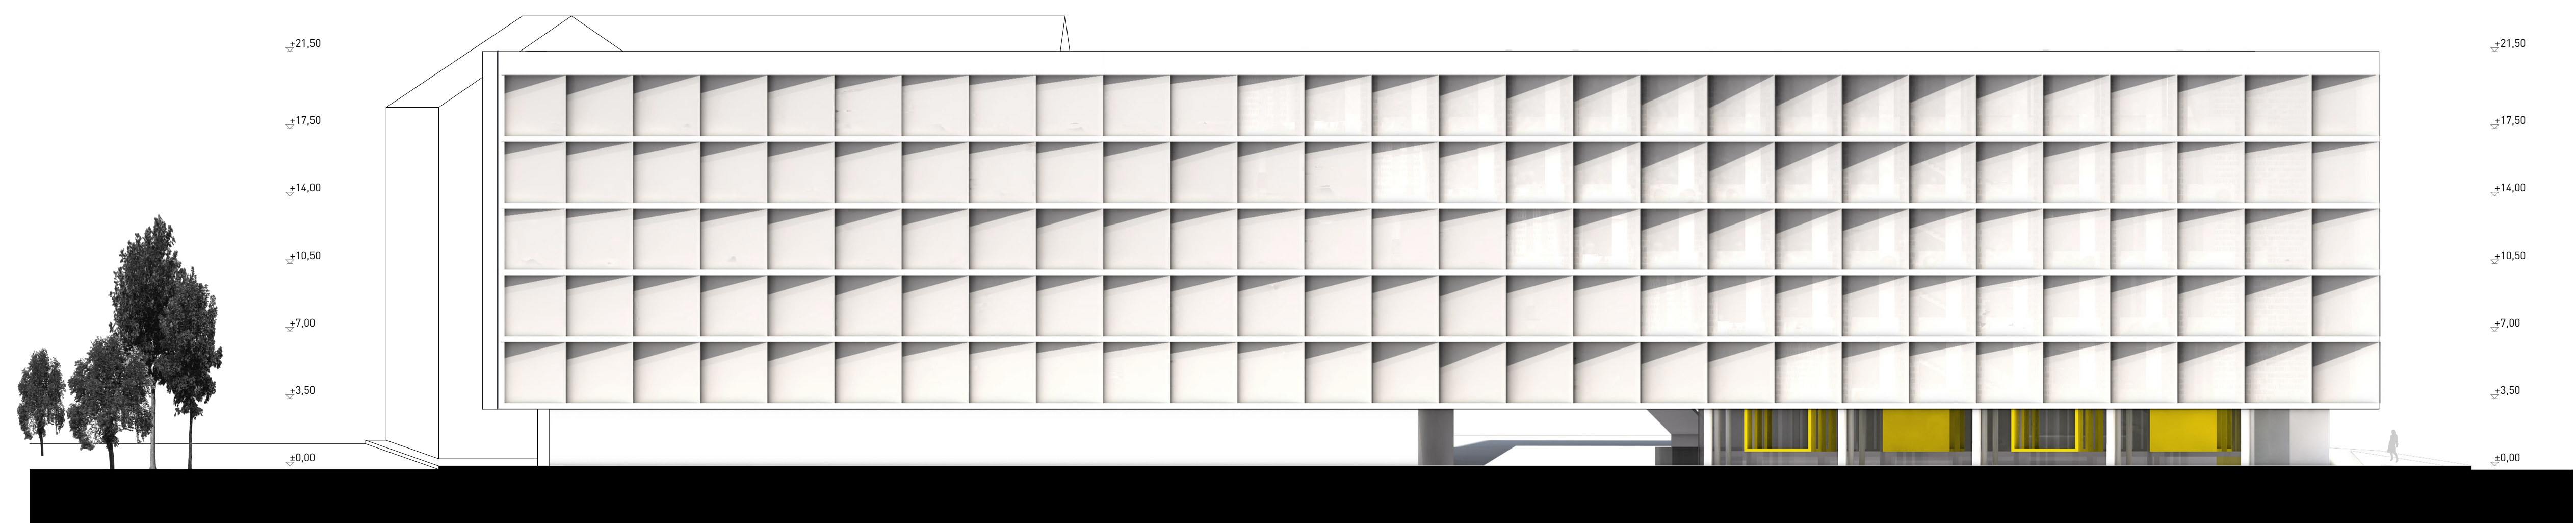



2nd floor plan

1.3	1.3.1-2	information 3	11,16	m ²
	1.3.3	background office	20,40	m ²
1.8	1.8	speaking room	52,64	m ²
1.9	1.9.1	Music collection	26,44	m ²
	1.9.2	info counter	105,30	m ²
	1.9.3	reading room seats	75,45	m ²
1.10	1.10.1	Map and pictorial collection	15,92	m ²
	1.10.2	info counter	65,05	m ²
	1.10.3	reading seats	209,82	m ²
1.13	1.13.5	material	32,64	m ²
	1.13.5	Reading room seats - free access area	209,82	m ²
1.14	1.14.1	room for group	177,40	m ²
	1.14.2	Reading room seats - special collection	177,40	m ²
	1.14.3	study cells	177,40	m ²
	1.14.4	semi-silent reading room	177,40	m ²
1.15	1.15	room for group	32,05	m ²
	1.15	lavatories	52,91	m ²
3.7	3.7.1	Special collection division	38,75	m ²
	3.7.2	manager's office	38,71	m ²
	3.7.3	office	41,41	m ²
3.11	3.11.2.4	Auxiliary rooms	11,42	m ²
	3.11.3	cloakroom	5,63	m ²
	3.11.5	lavatory	5,63	m ²
4.3	4.3	special collections storage	768,78	m ²
	4.3	corridor	47,47	m ²
		Σ	2441,17	m²

0 1:20
2ND FLOOR PLAN 1:200

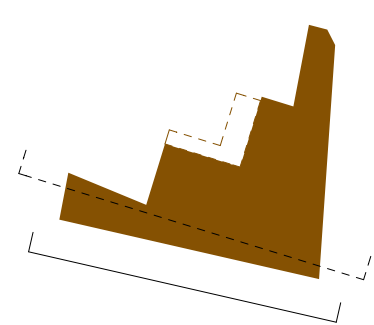

EAST FACADE 1:200

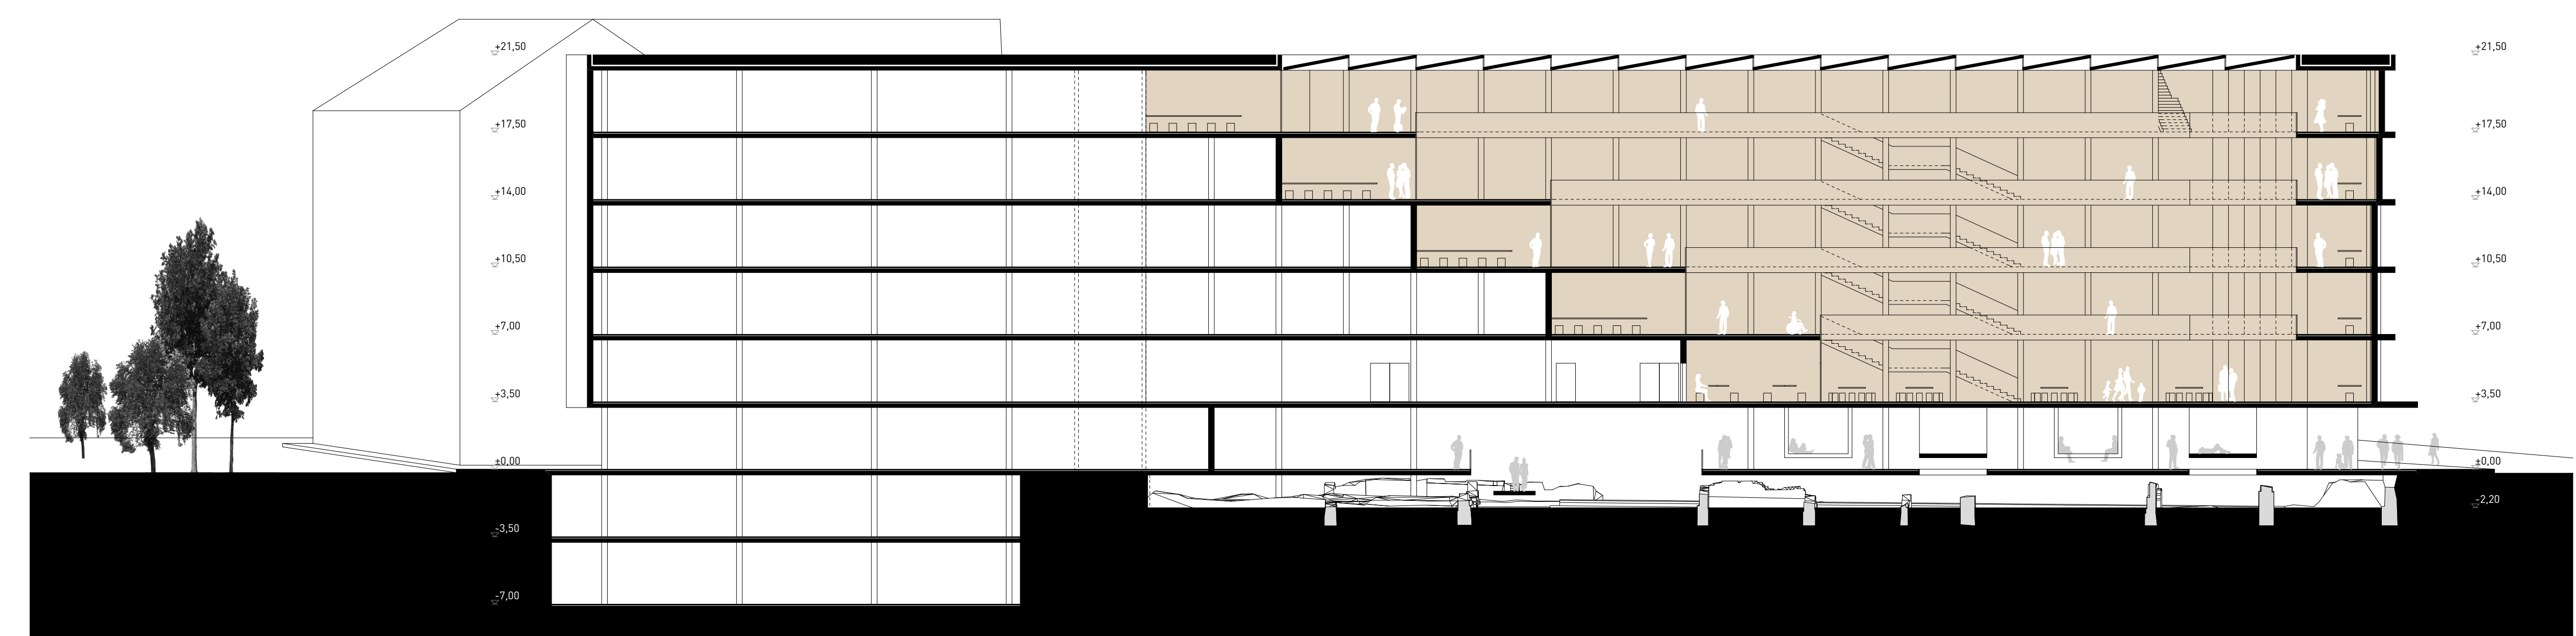

02 SECTION 1:200