


+7,35

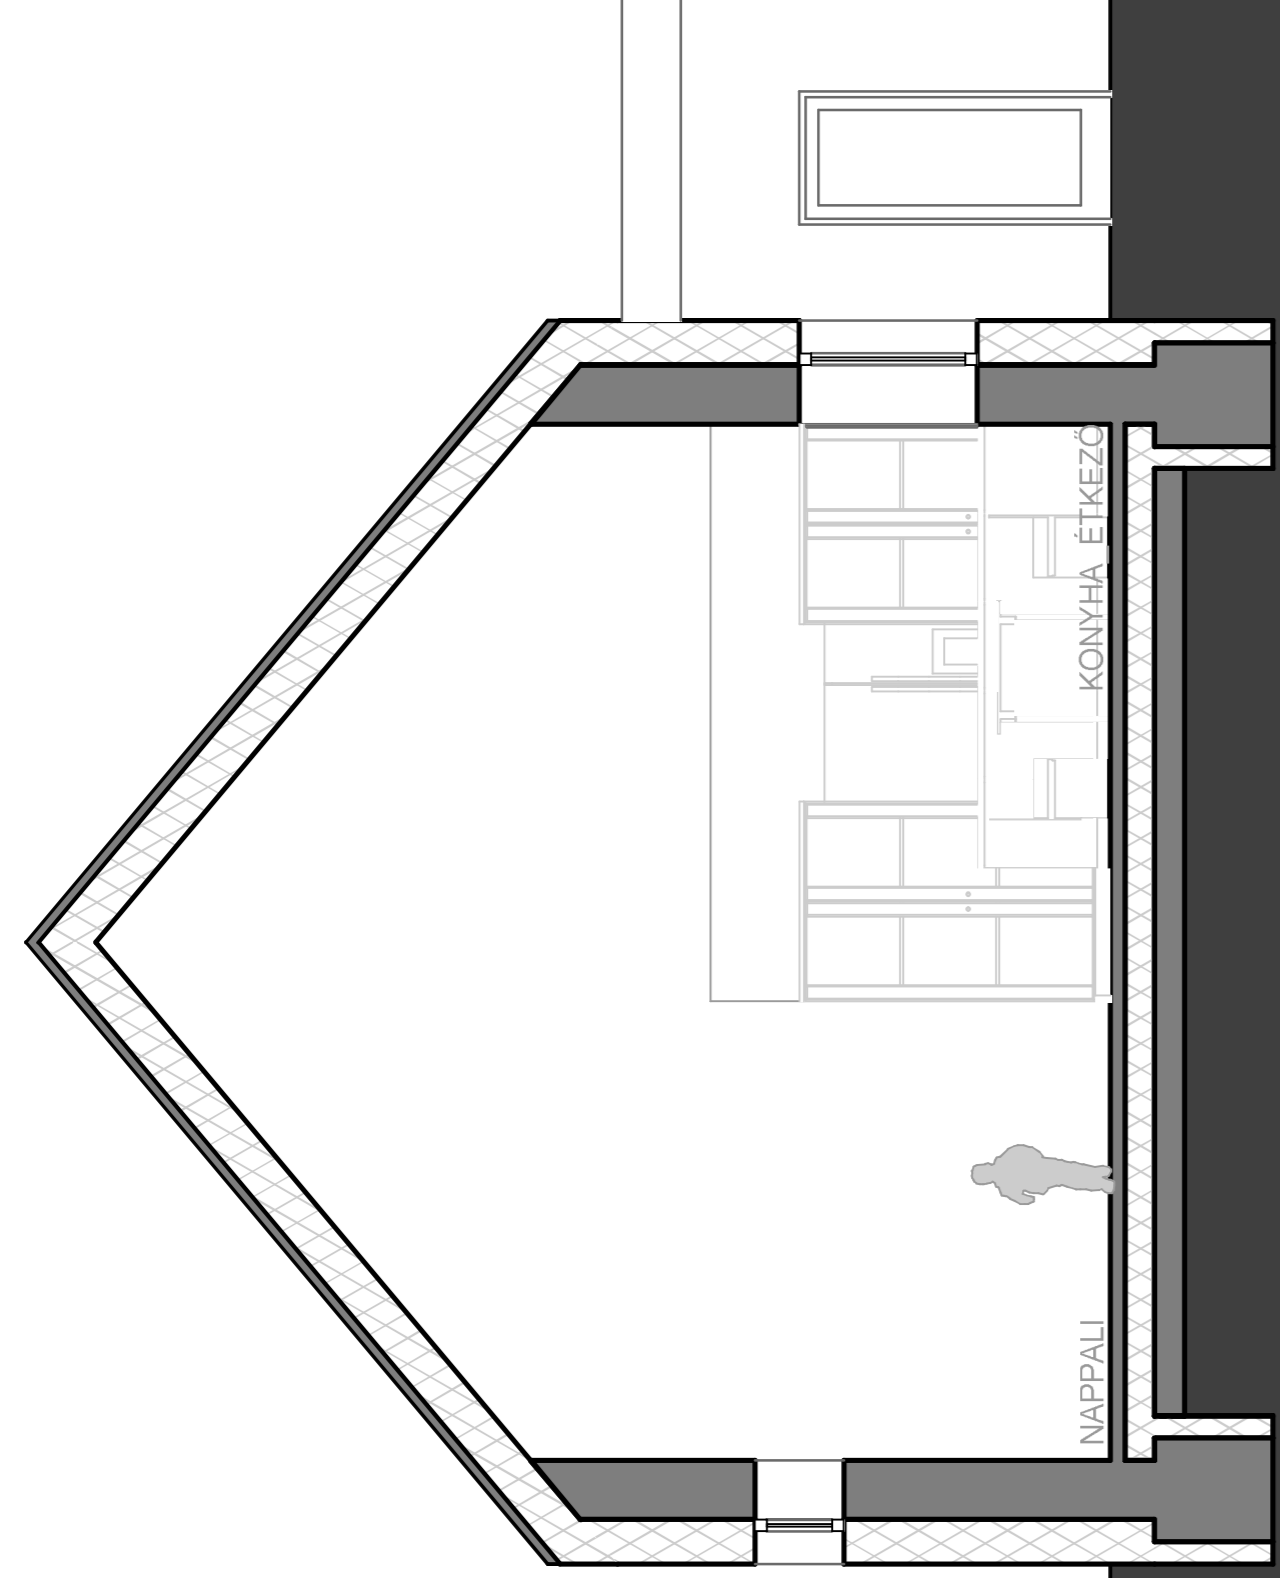


+3,800

+2,400


+1,800

±0,000


B-B METSZET M = 1 : 100

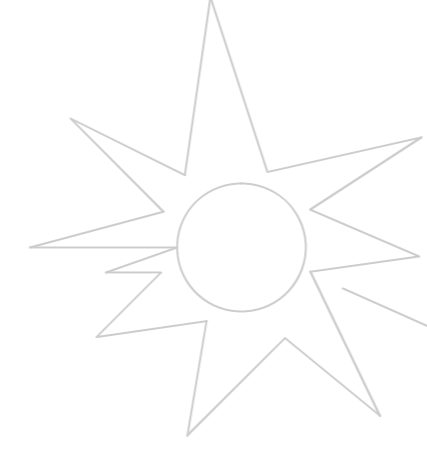

NYÁRI-TÉLI BENAPOZÁS A DÉLI OLDALON

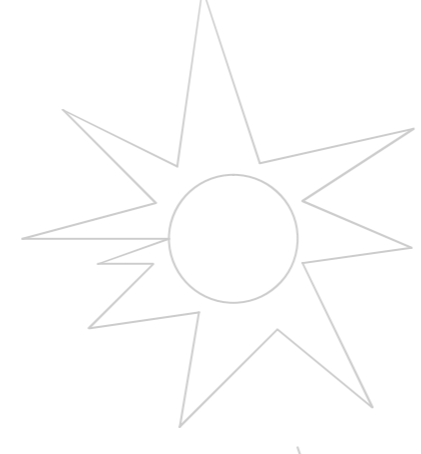

+7,35

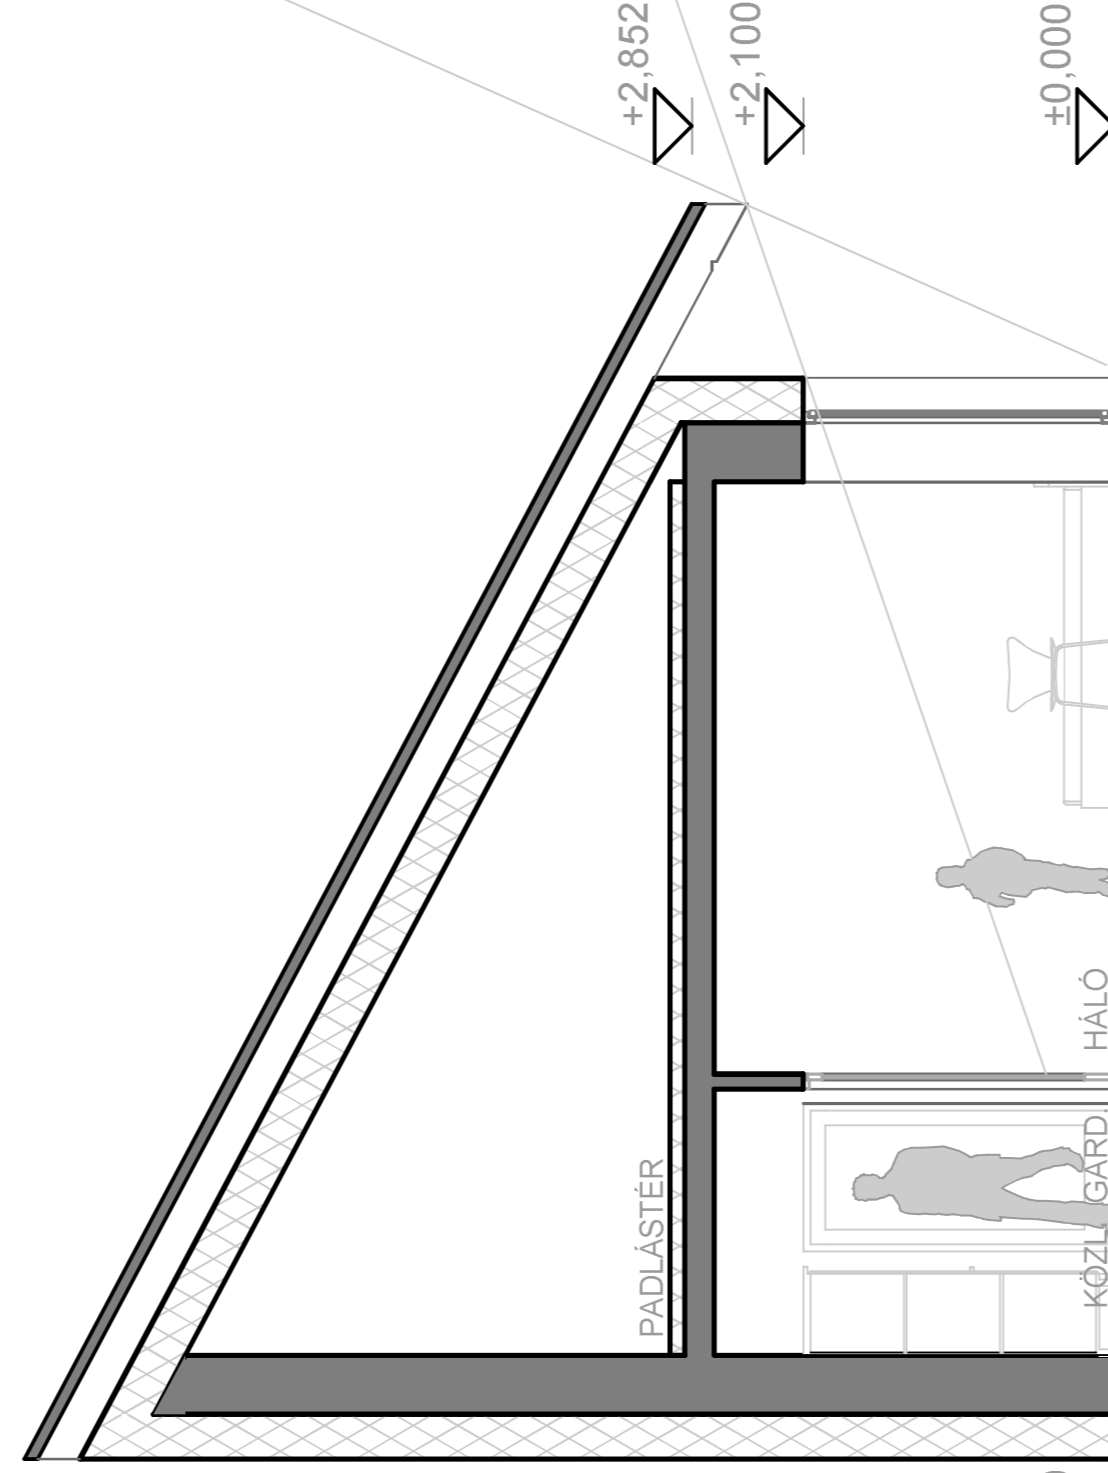


+2,852

+2,100

±0,000

D-D METSZET M = 1 : 100

+7,35

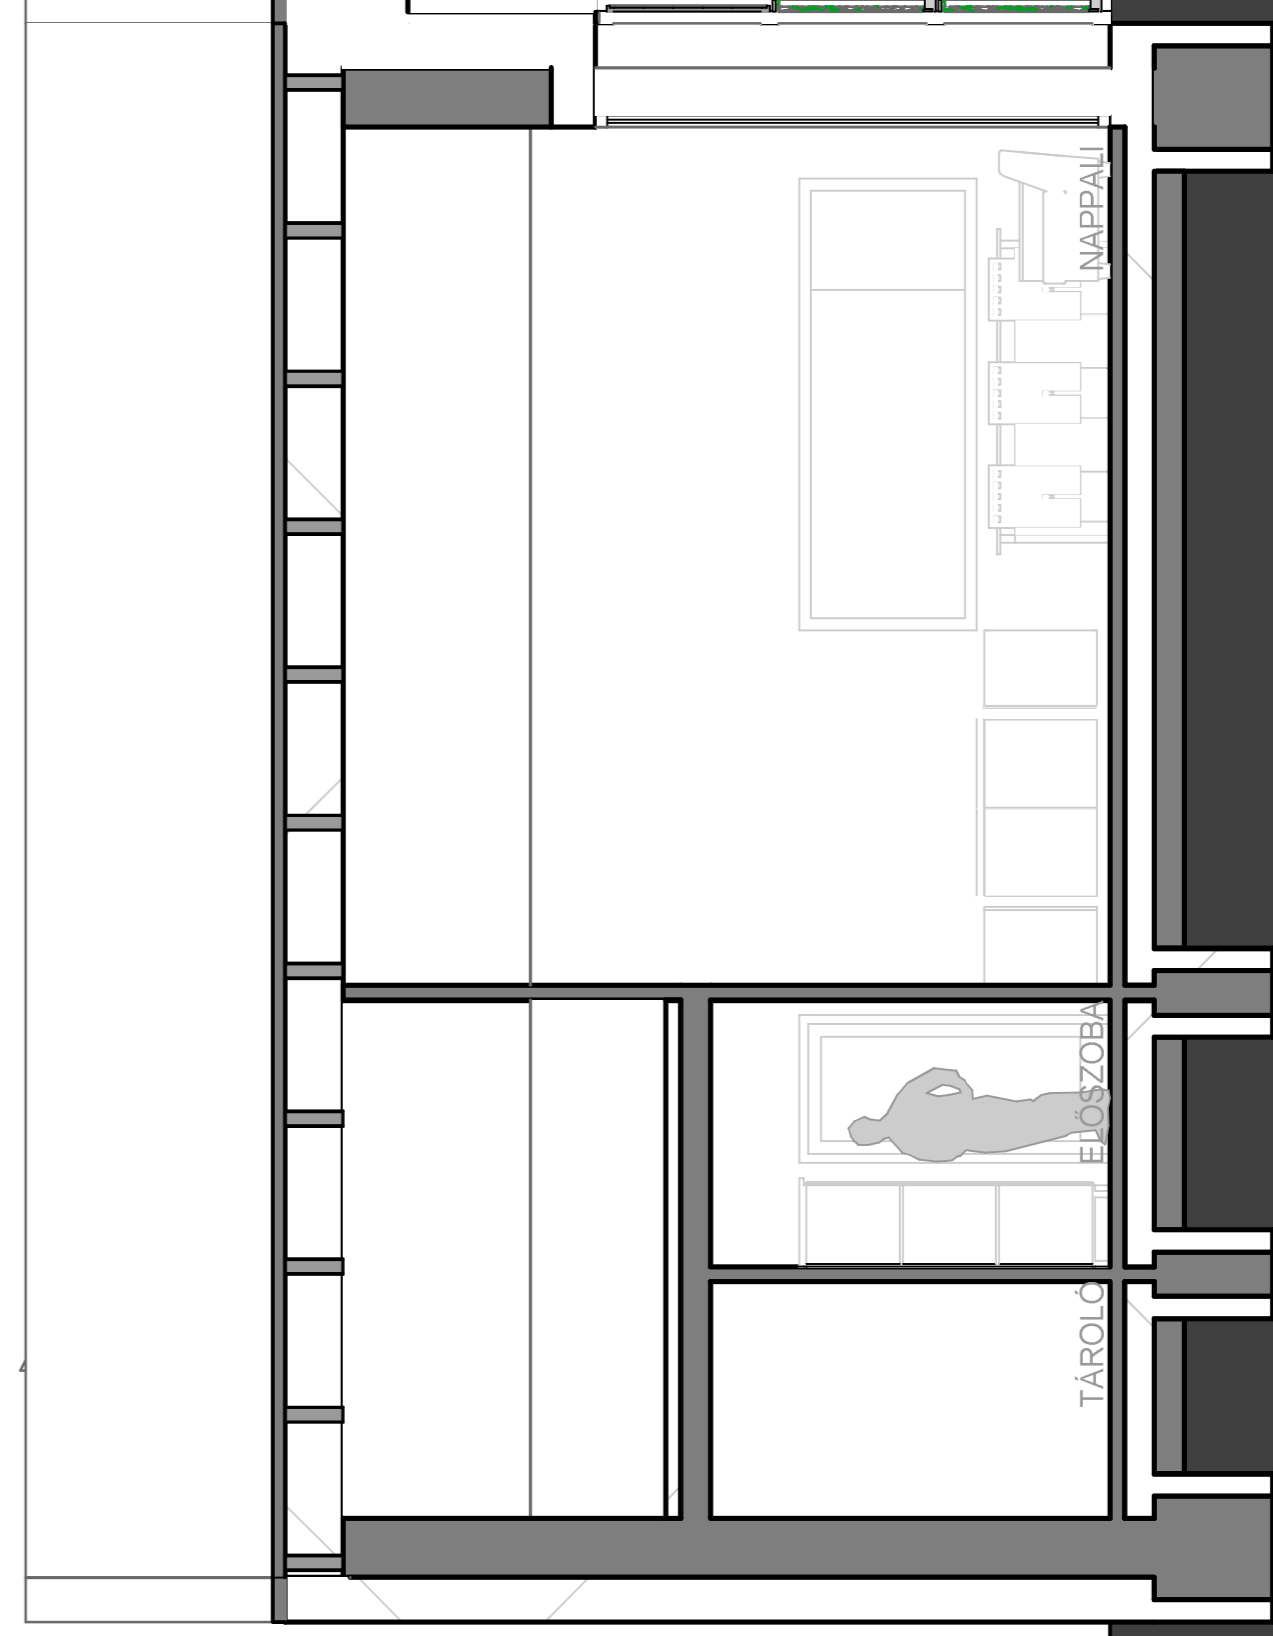

+3,450

±0,000

C-C METSZET M = 1 : 100