

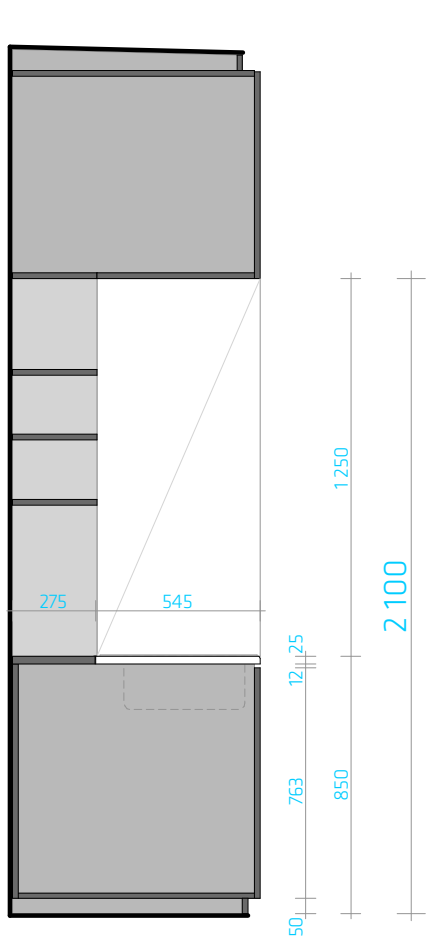


**3** KITCHEN SECTION  
IN-401 SCALE 1:25

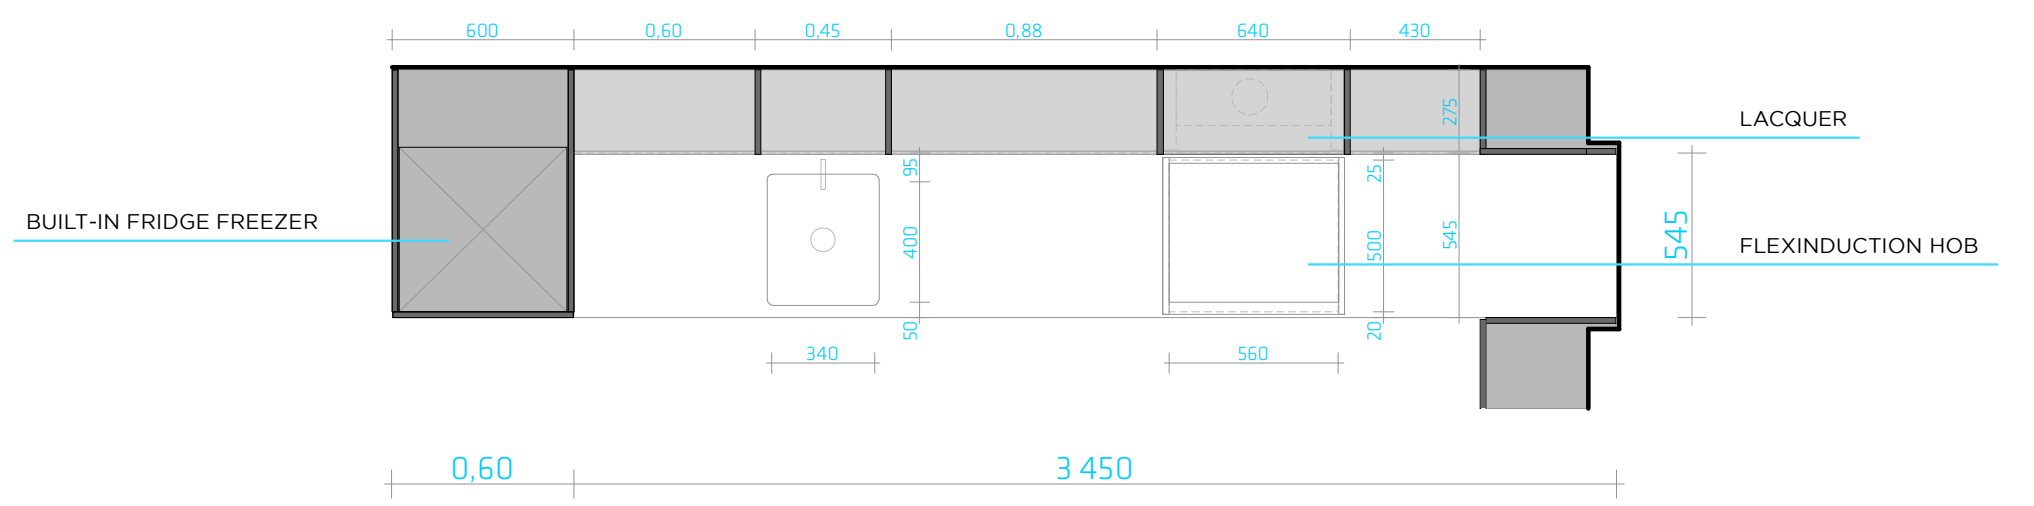

**1** KITCHEN ELEVATION  
IN-401 SCALE 1:25

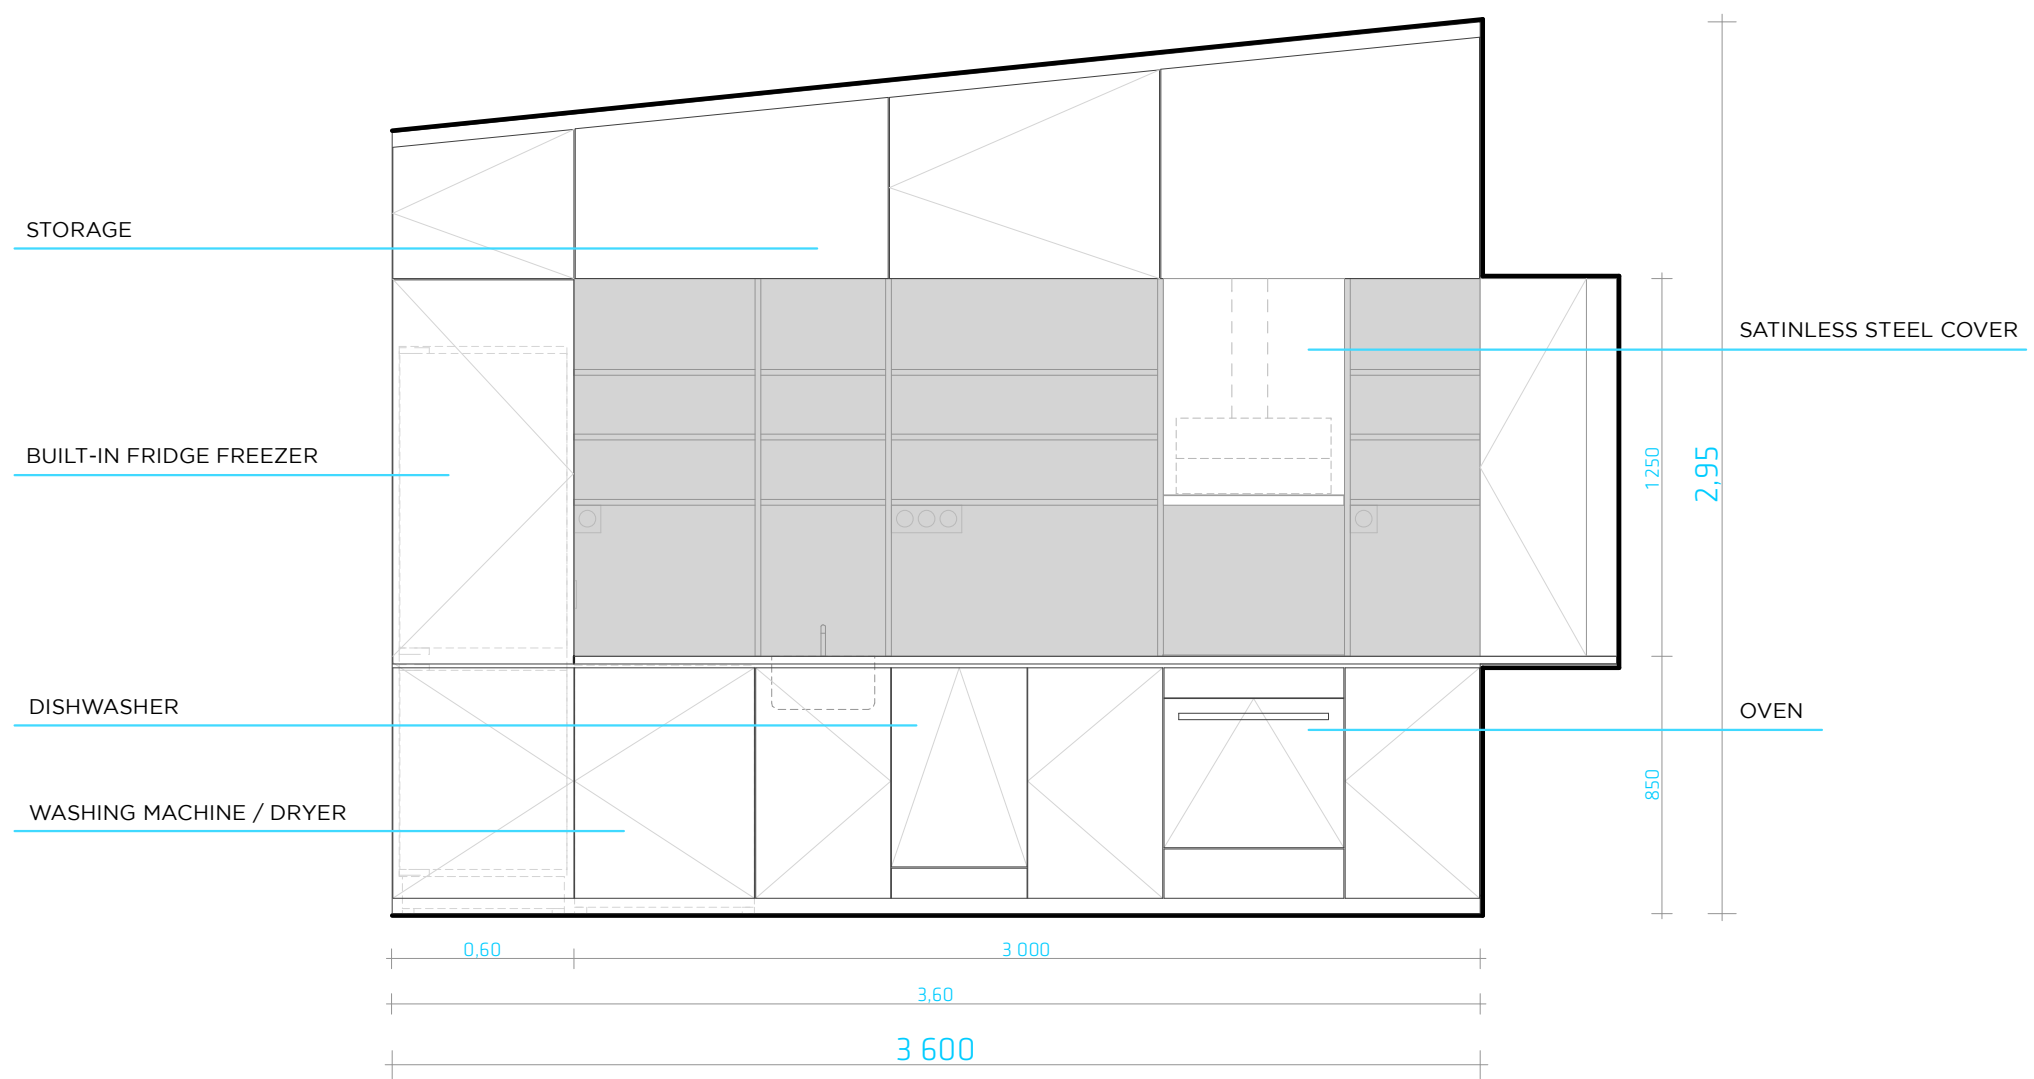

**2** KITCHEN PLAN  
IN-401 SCALE 1:25