
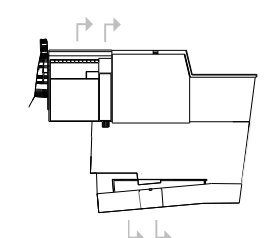


2-2 metszet

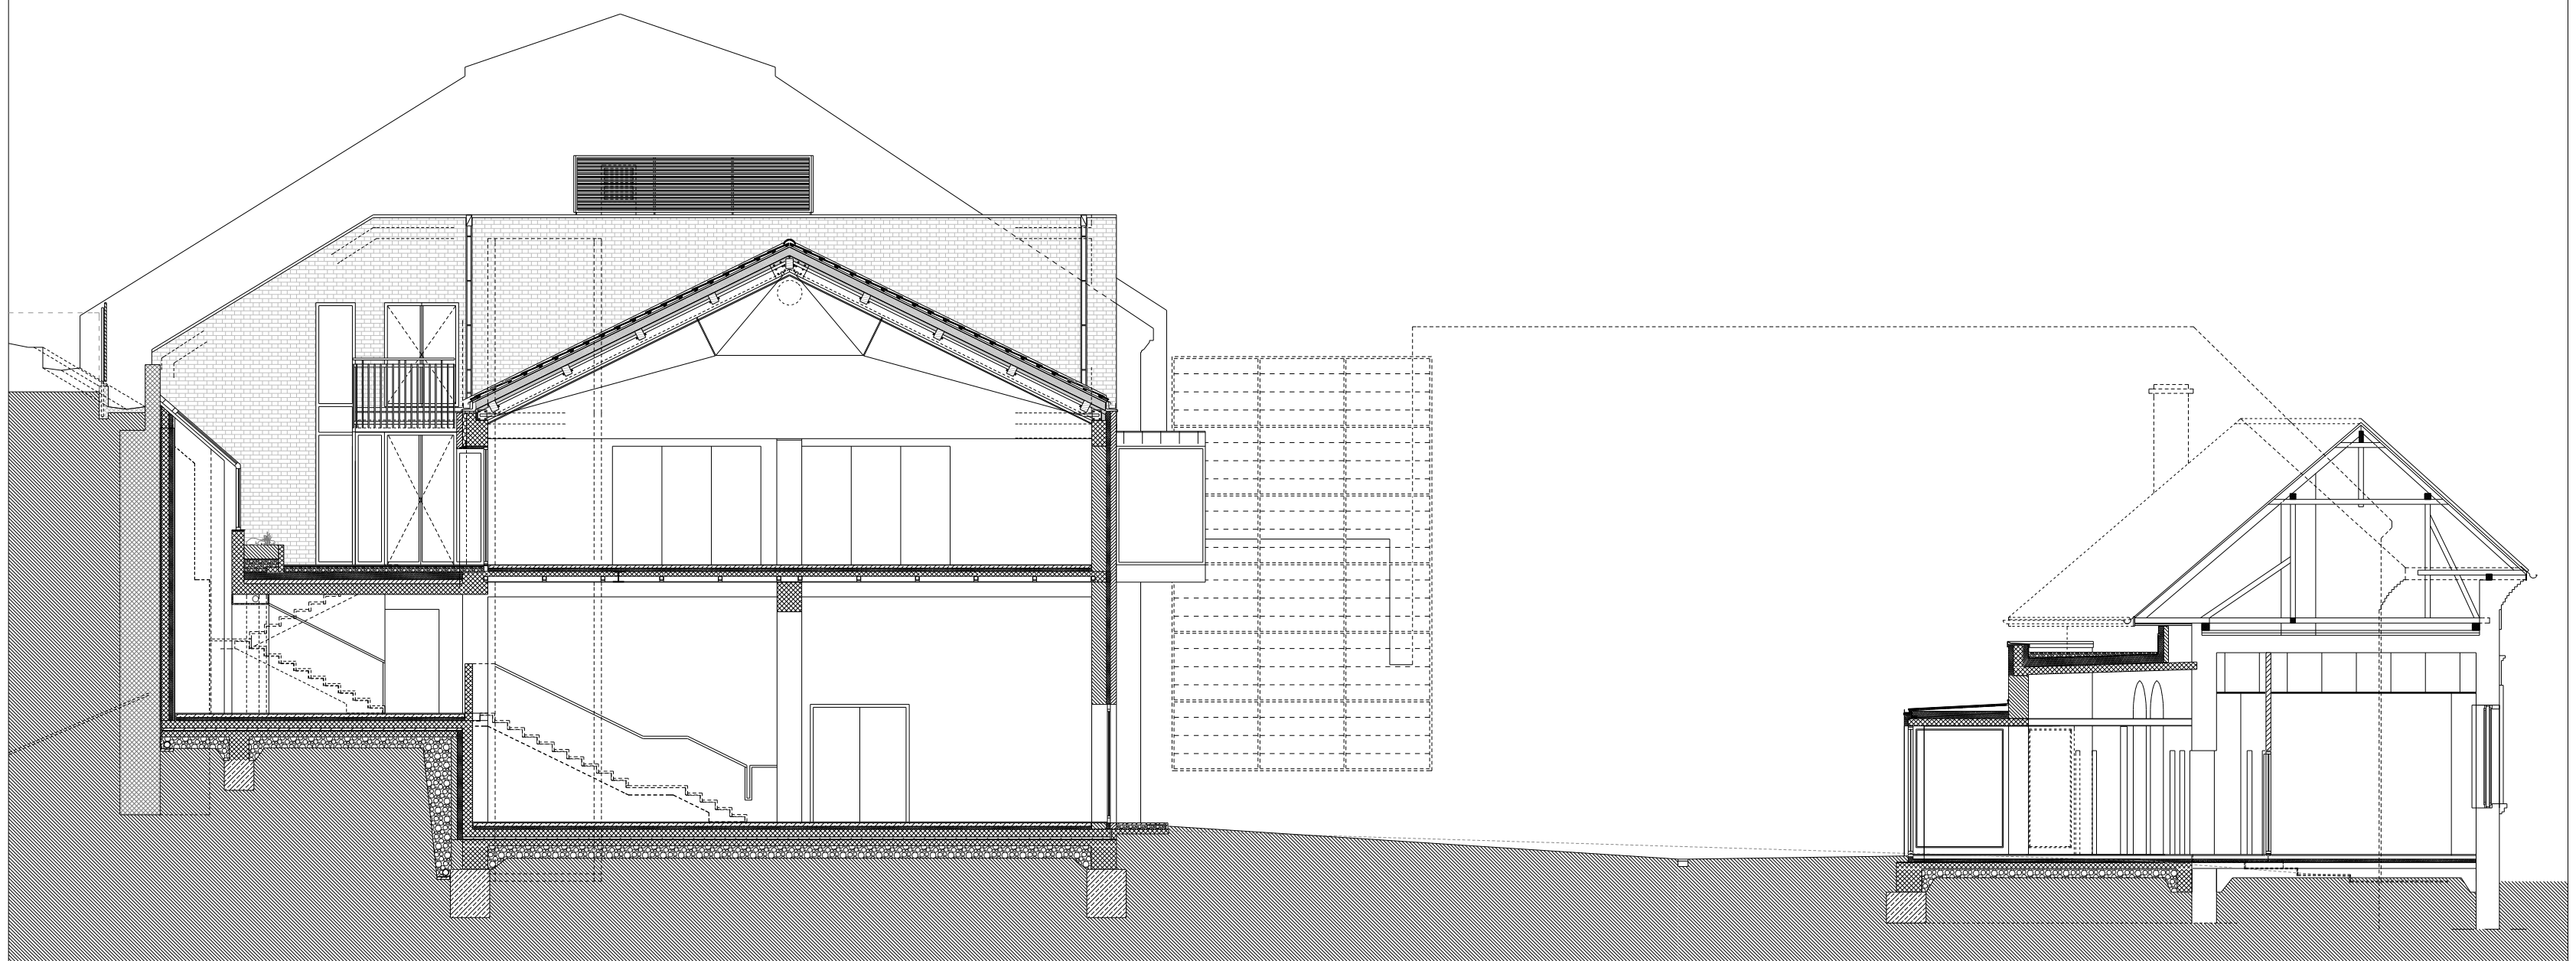

D., B. épület:
1-1, 2-2 metszet