



PROJECT: Exhibition stand PROJECT ADDRESS: St. Petersburg	
DRAWER: Potlyondy Gabor DRAWING NAME: ru_stand_modoslot.dwg	DATE: 2013.02.28.
DESCRIPTION: Conception plan for the St.Petersburg Garden Exhibition.	
SCALE: M=1 : 25 www.diademroof.com	

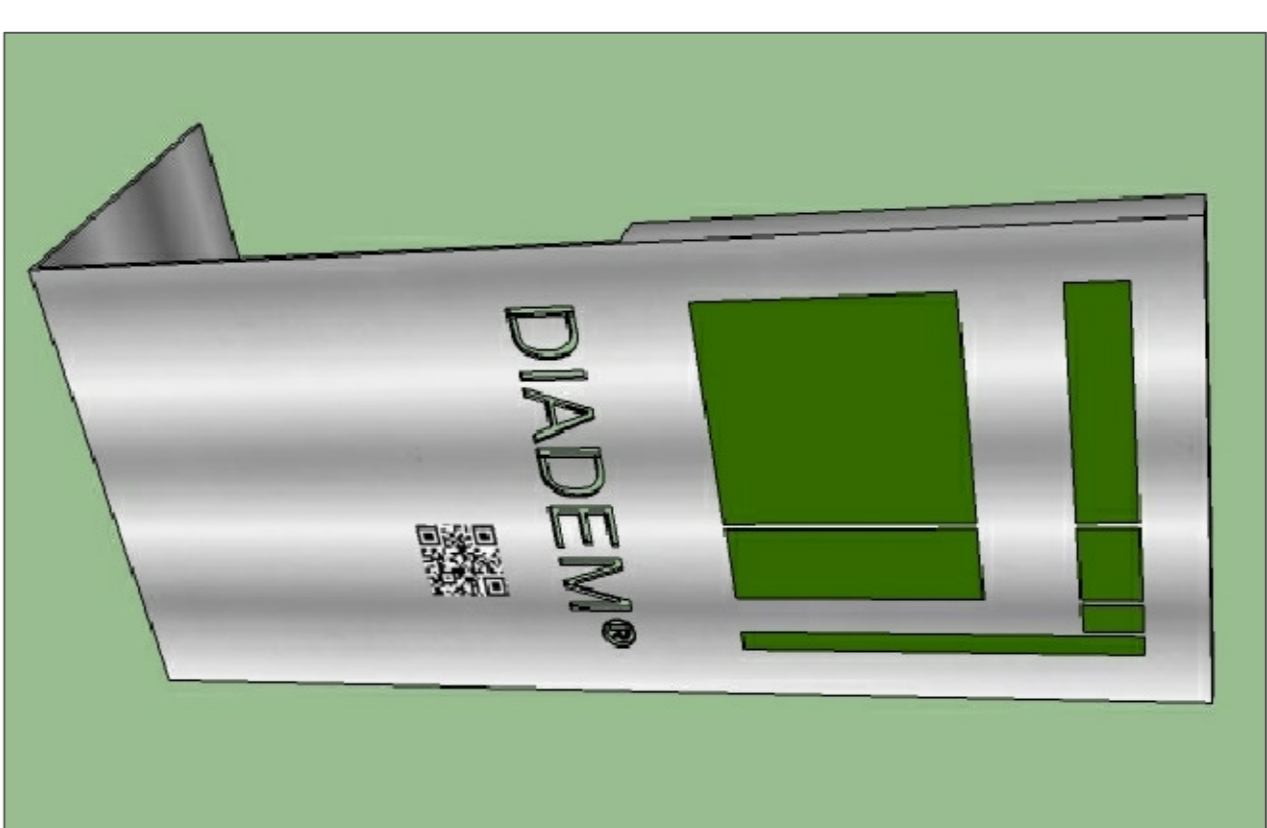

Greeting sign

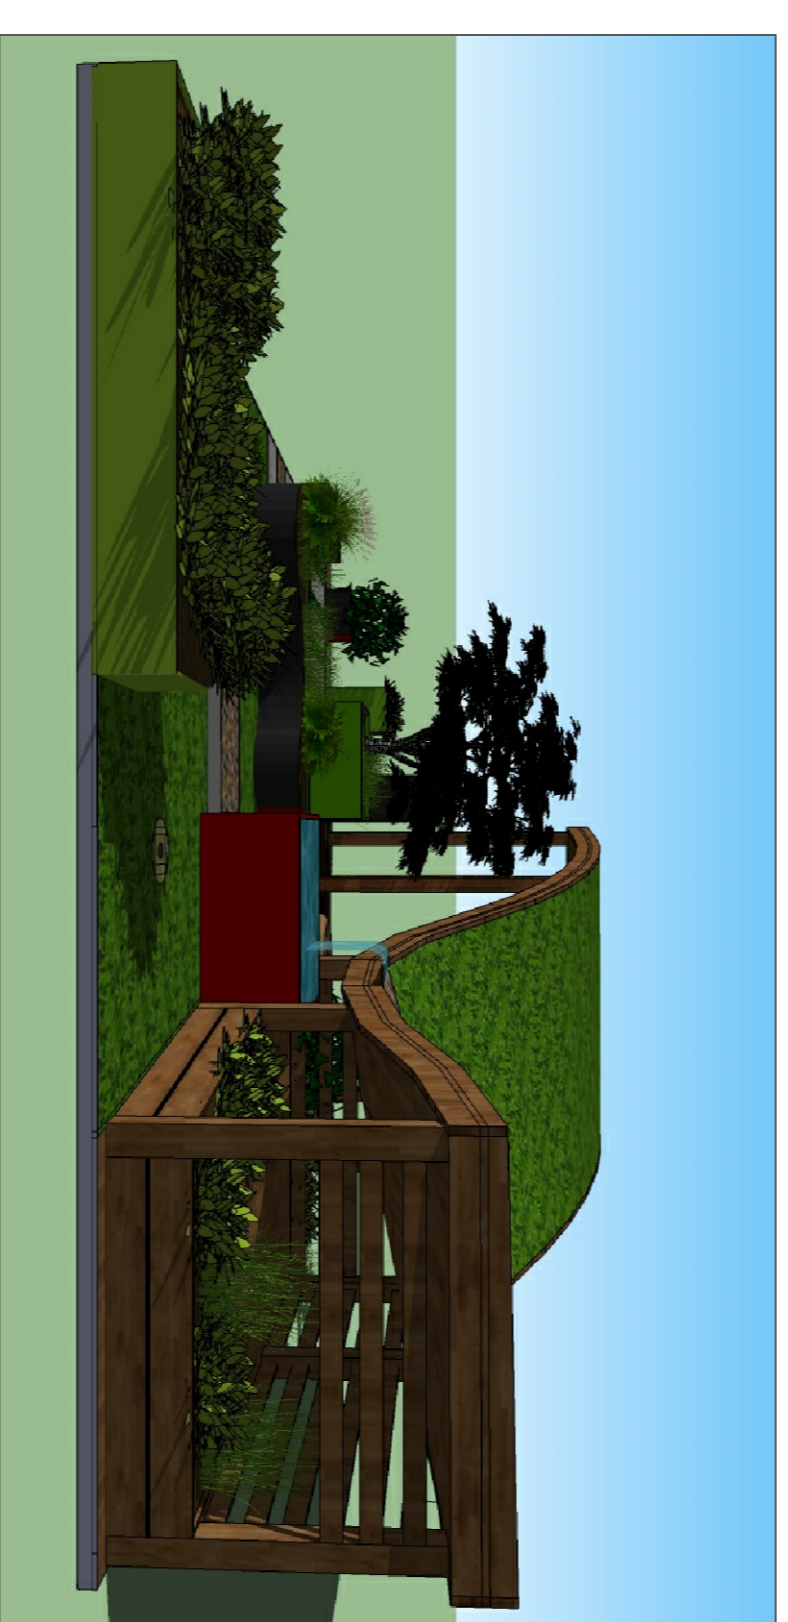

Stand visualization