


+ alaprajz [m= 1:200]

2

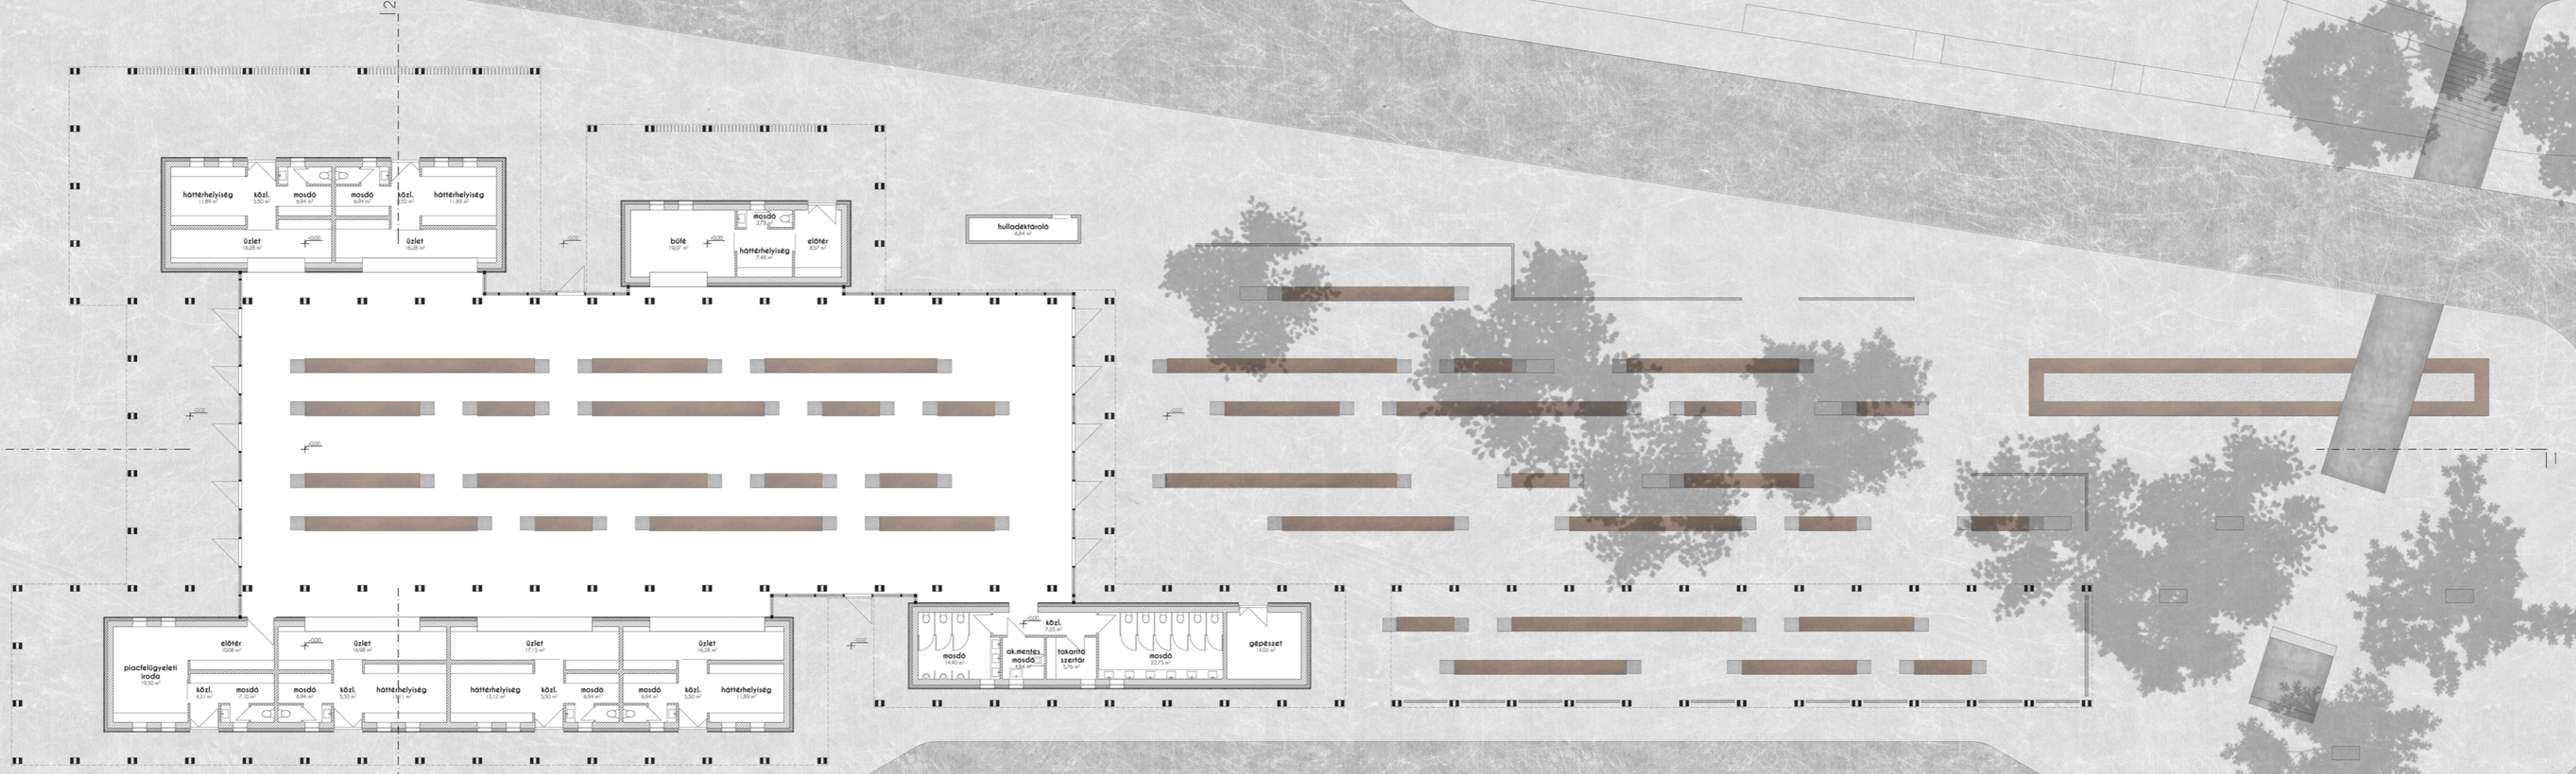

+33

teru

3 m