


**JELMAGYARÁZAT:**


-  meglévő kő falazat
-  meglévő falszerkezet

BÁRSONY ISTVÁN  
ARCHITECTURE & DESIGN

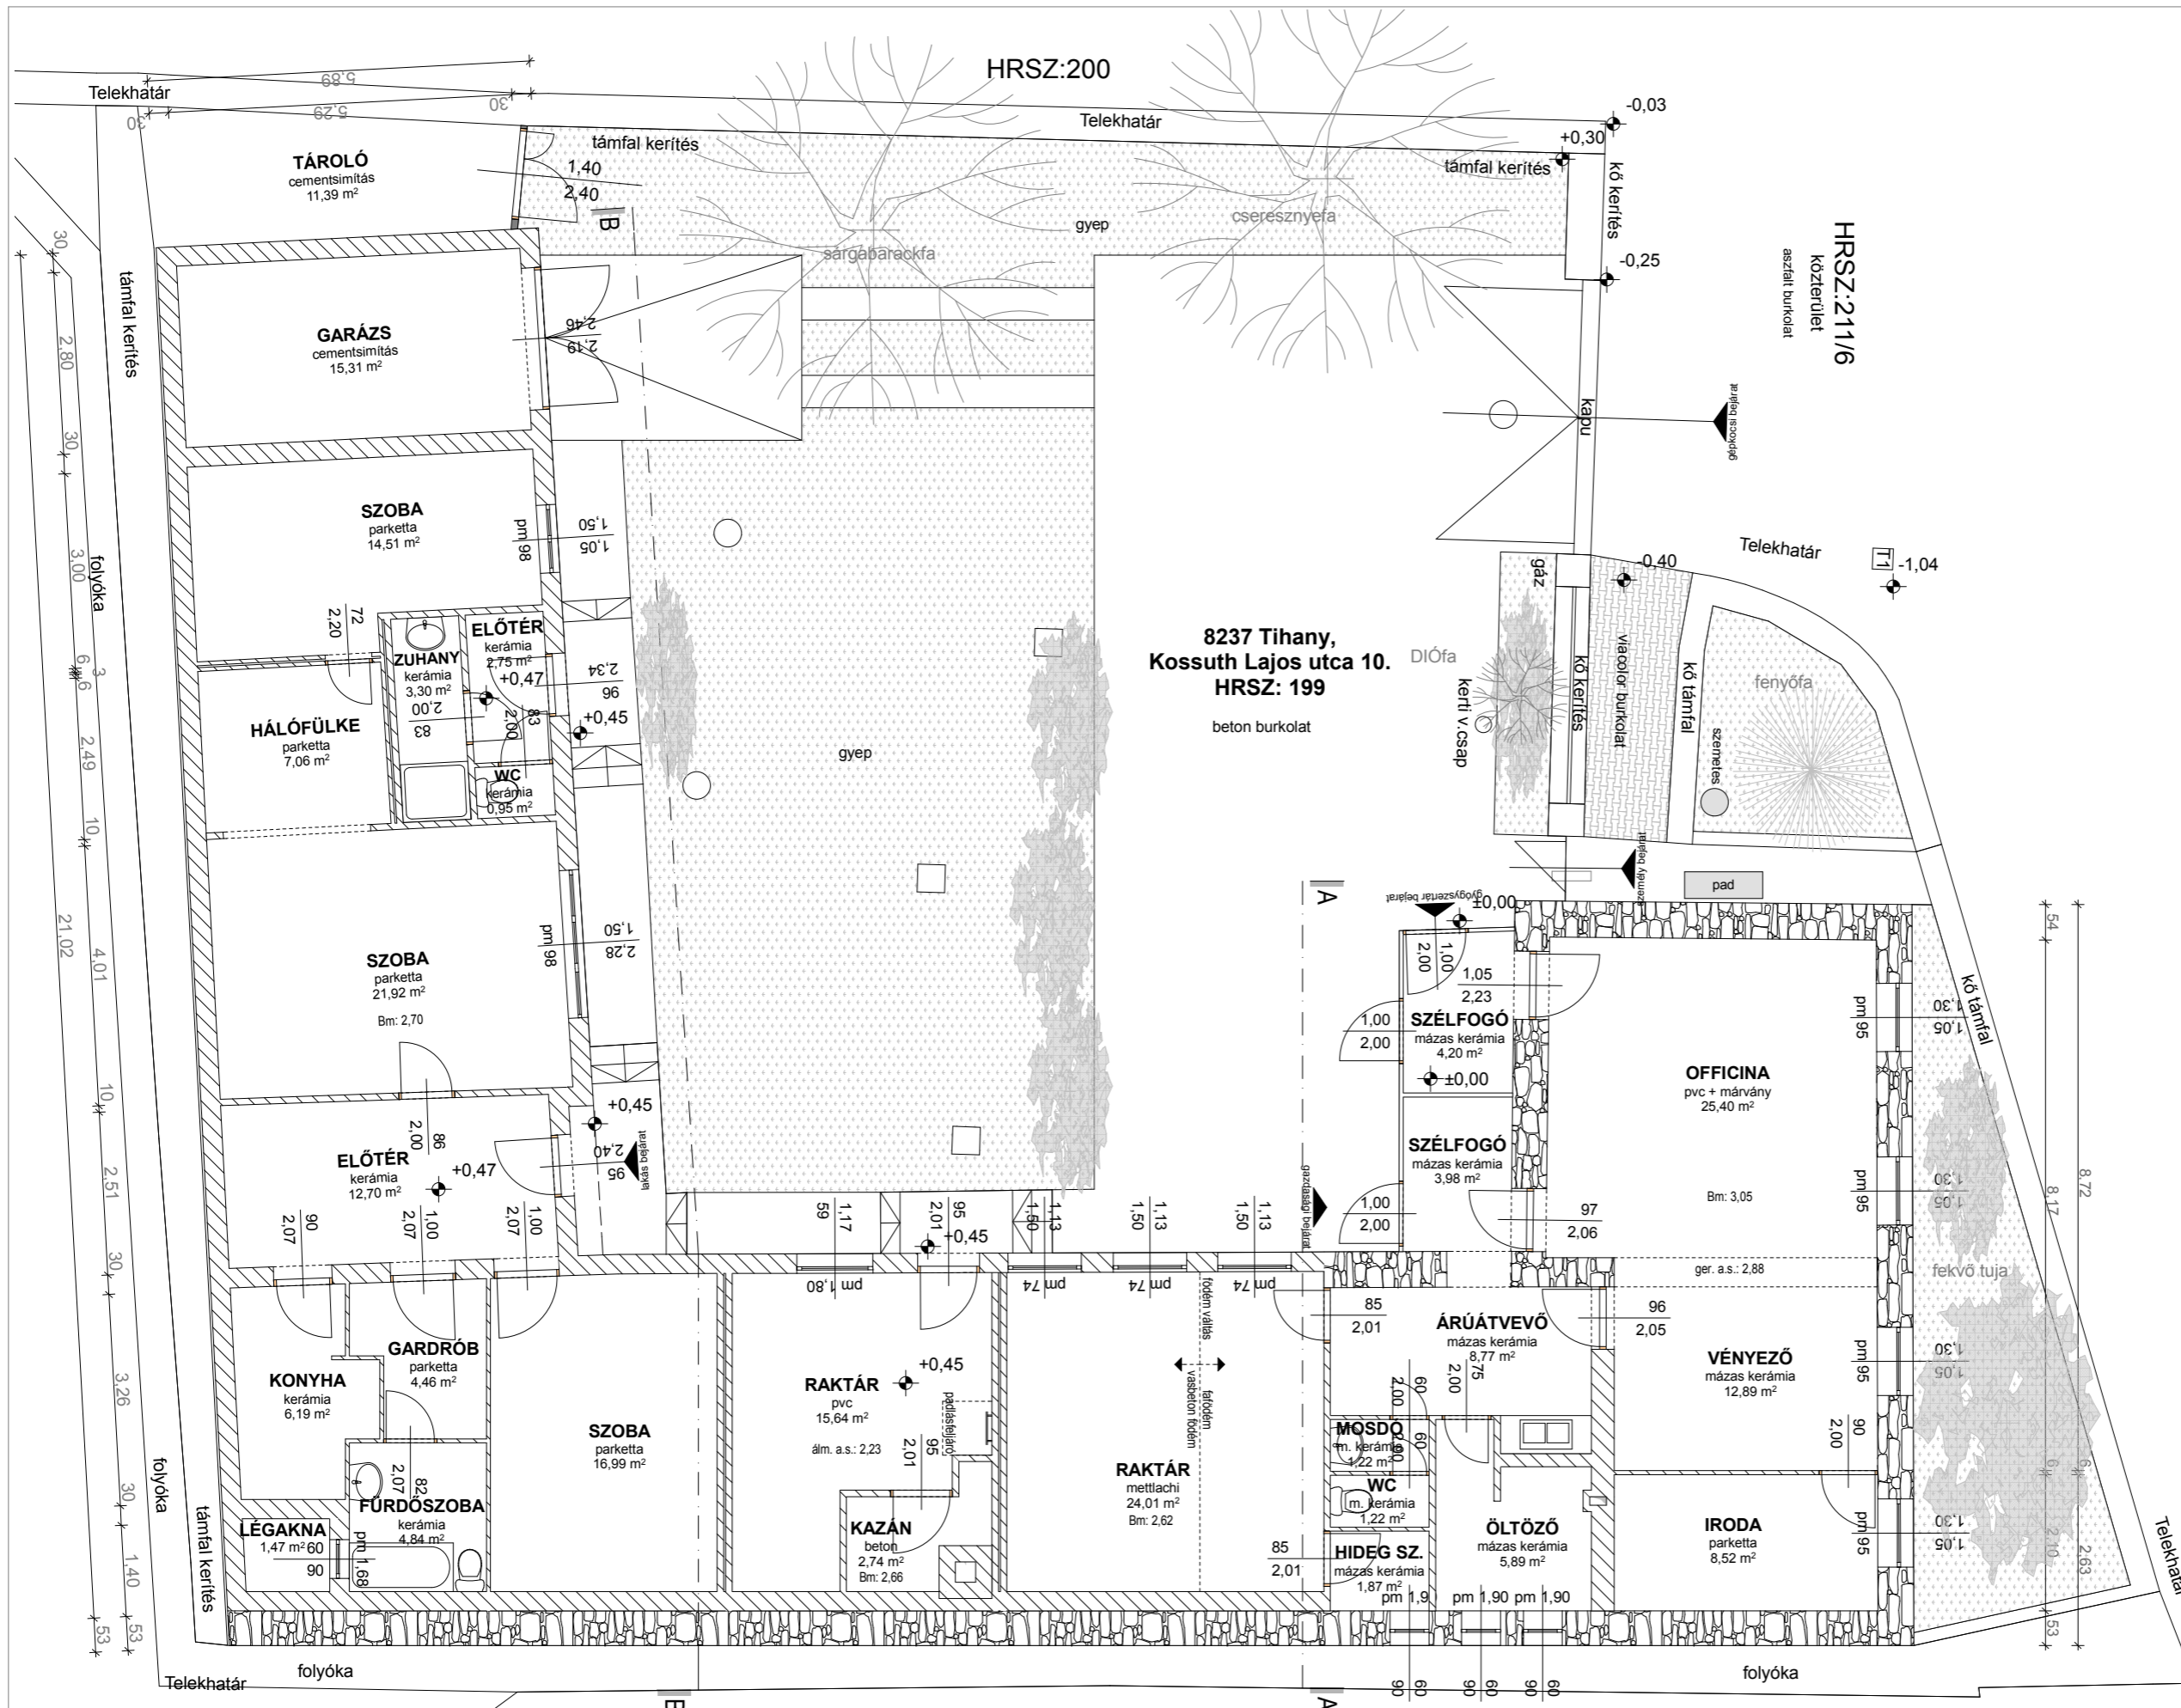

**8237 Tihany,  
Kossuth Lajos utca 10.  
HRSZ: 199**  
beton burkolat

**HRSZ: 211/6**  
közterület  
aszfalt burkolat

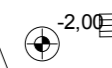

*Bársony István*

**BÁRSONY ISTVÁN**  
okleveles építész mérnök  
istvanbarsony.com  
info@istvanbarsony.com  
+36 30 339 8471  
É 01-0229

28	1,53	6	2,11	6	3,49	10	3	10	4,00	10	3	10	4,88	10	4,02	35	4,06	55				
28	1,29	30	2,11	6	3,49	10	3	10	1,66	10	2,24	10	3	10	4,88	10	1,52	10	2,40	35	4,06	55