



CS07

M=1:5

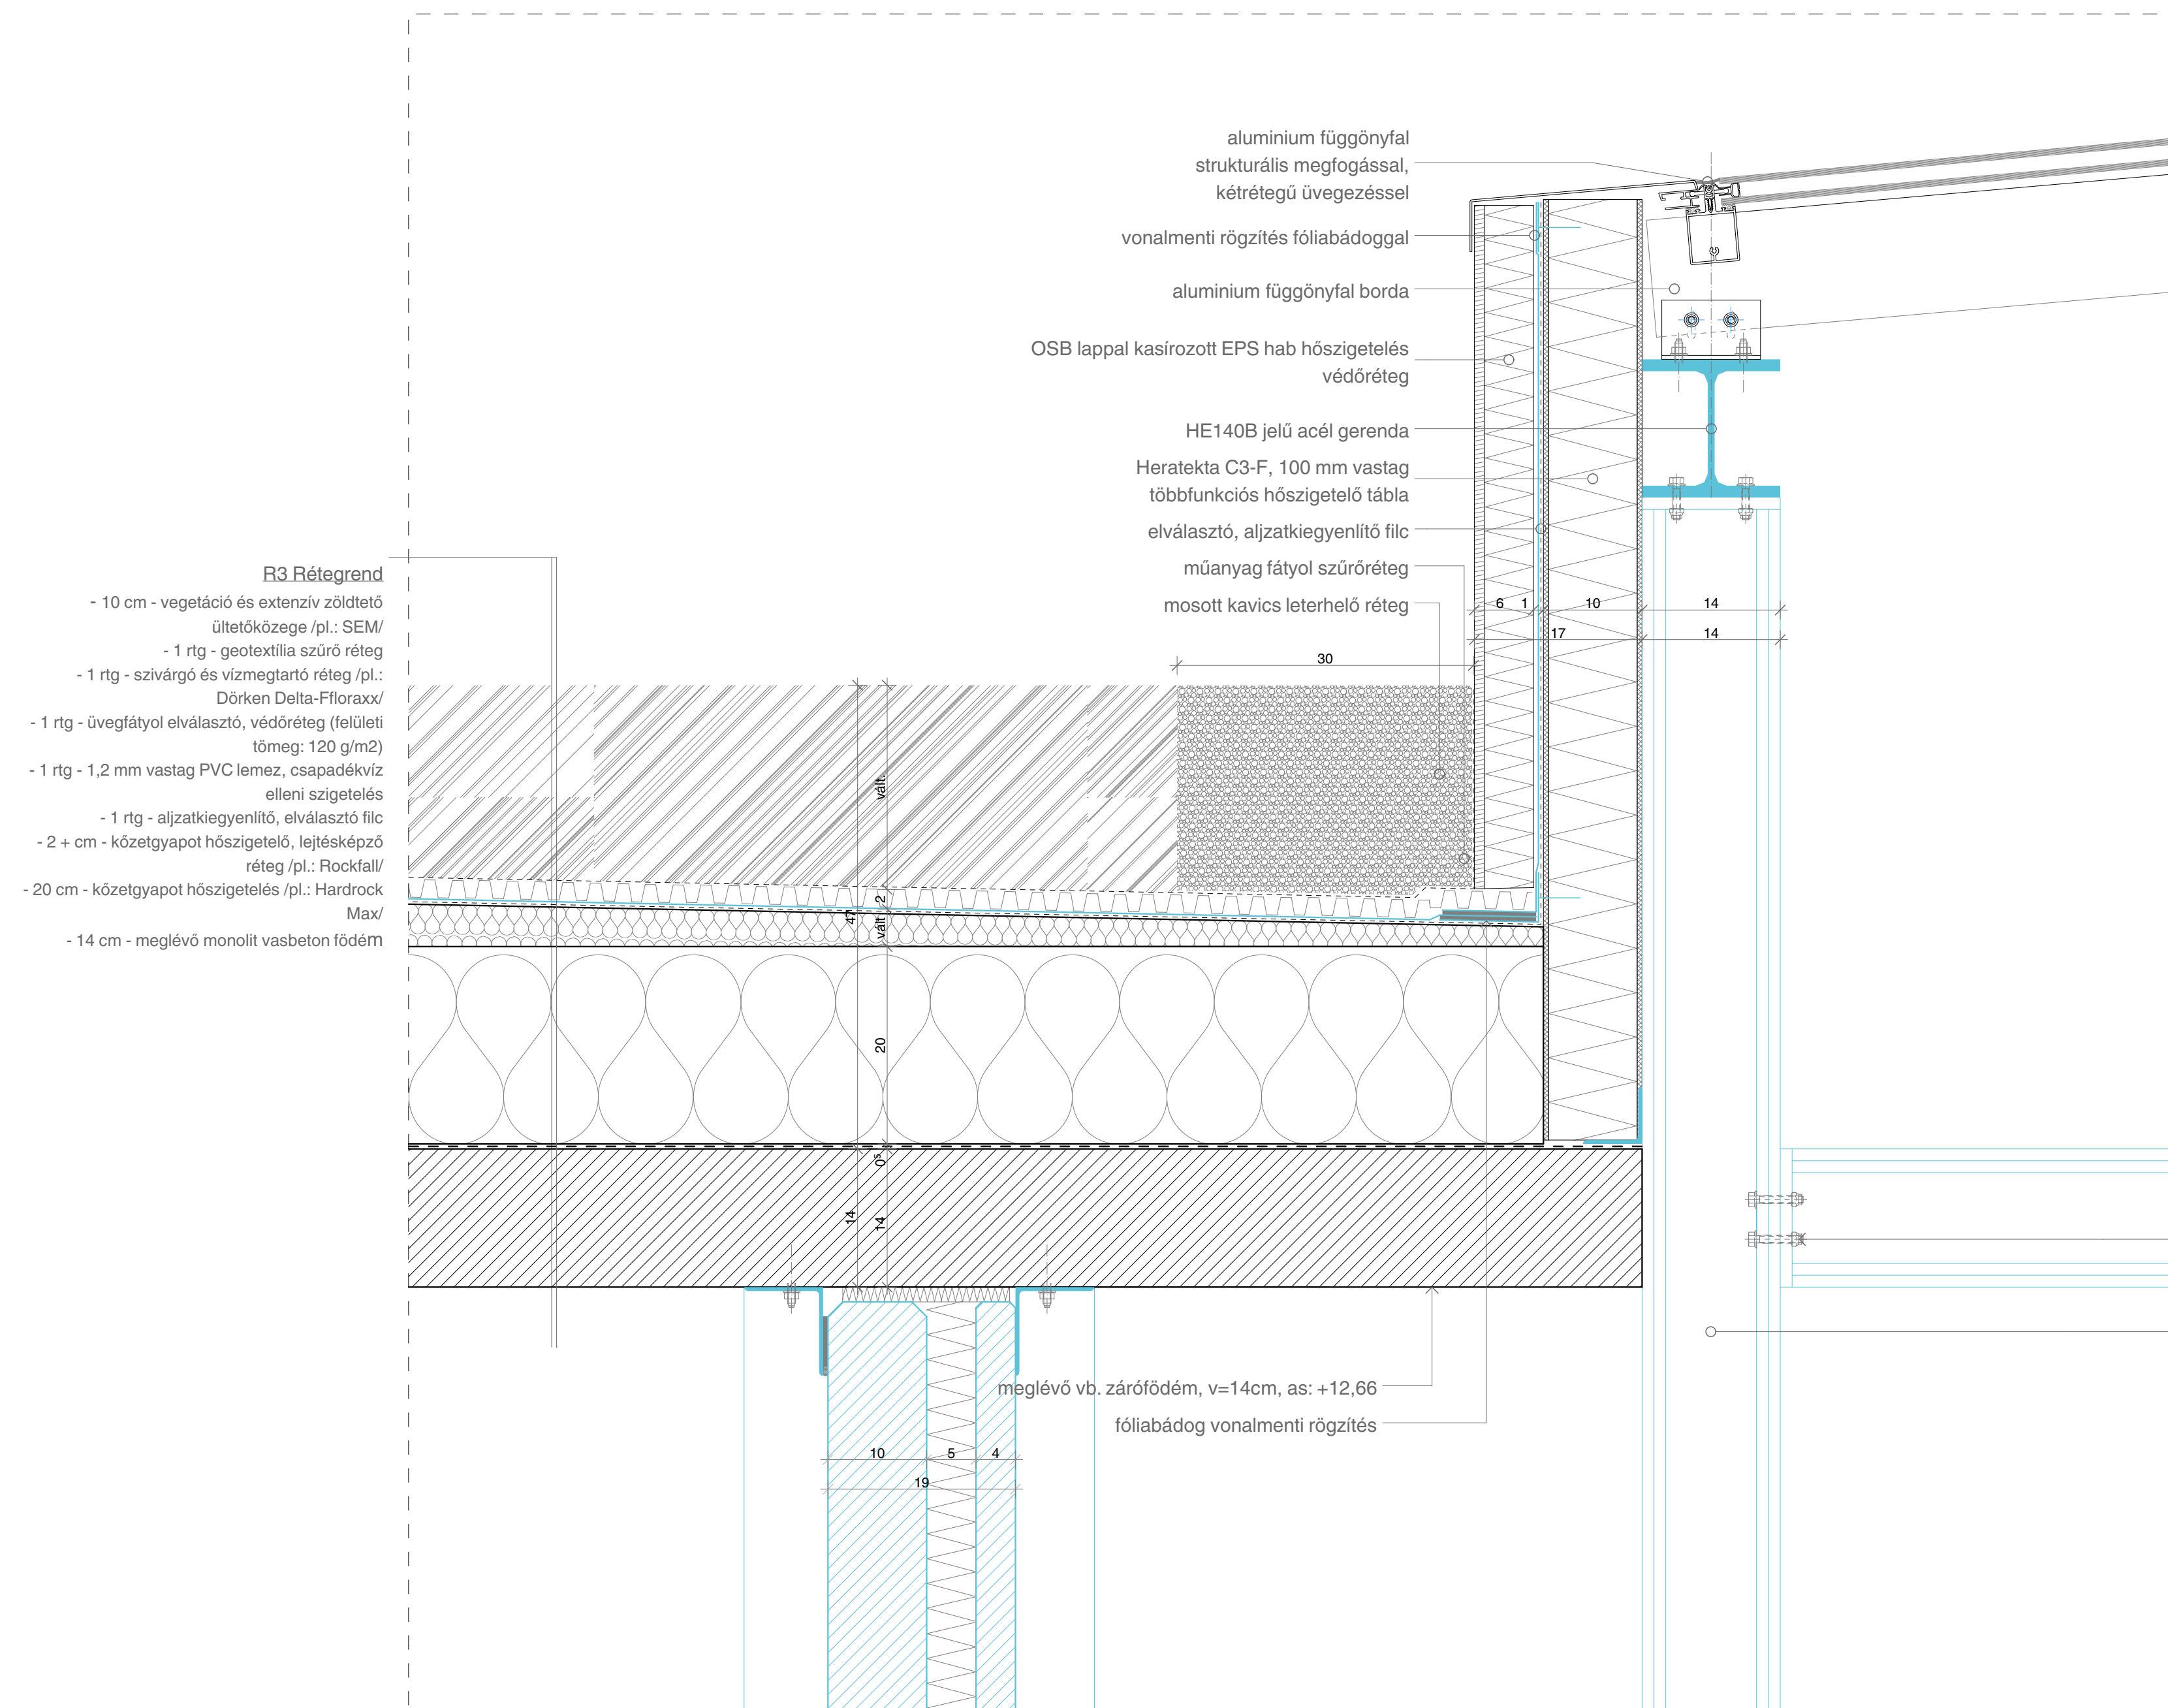


CS06

M=1:5

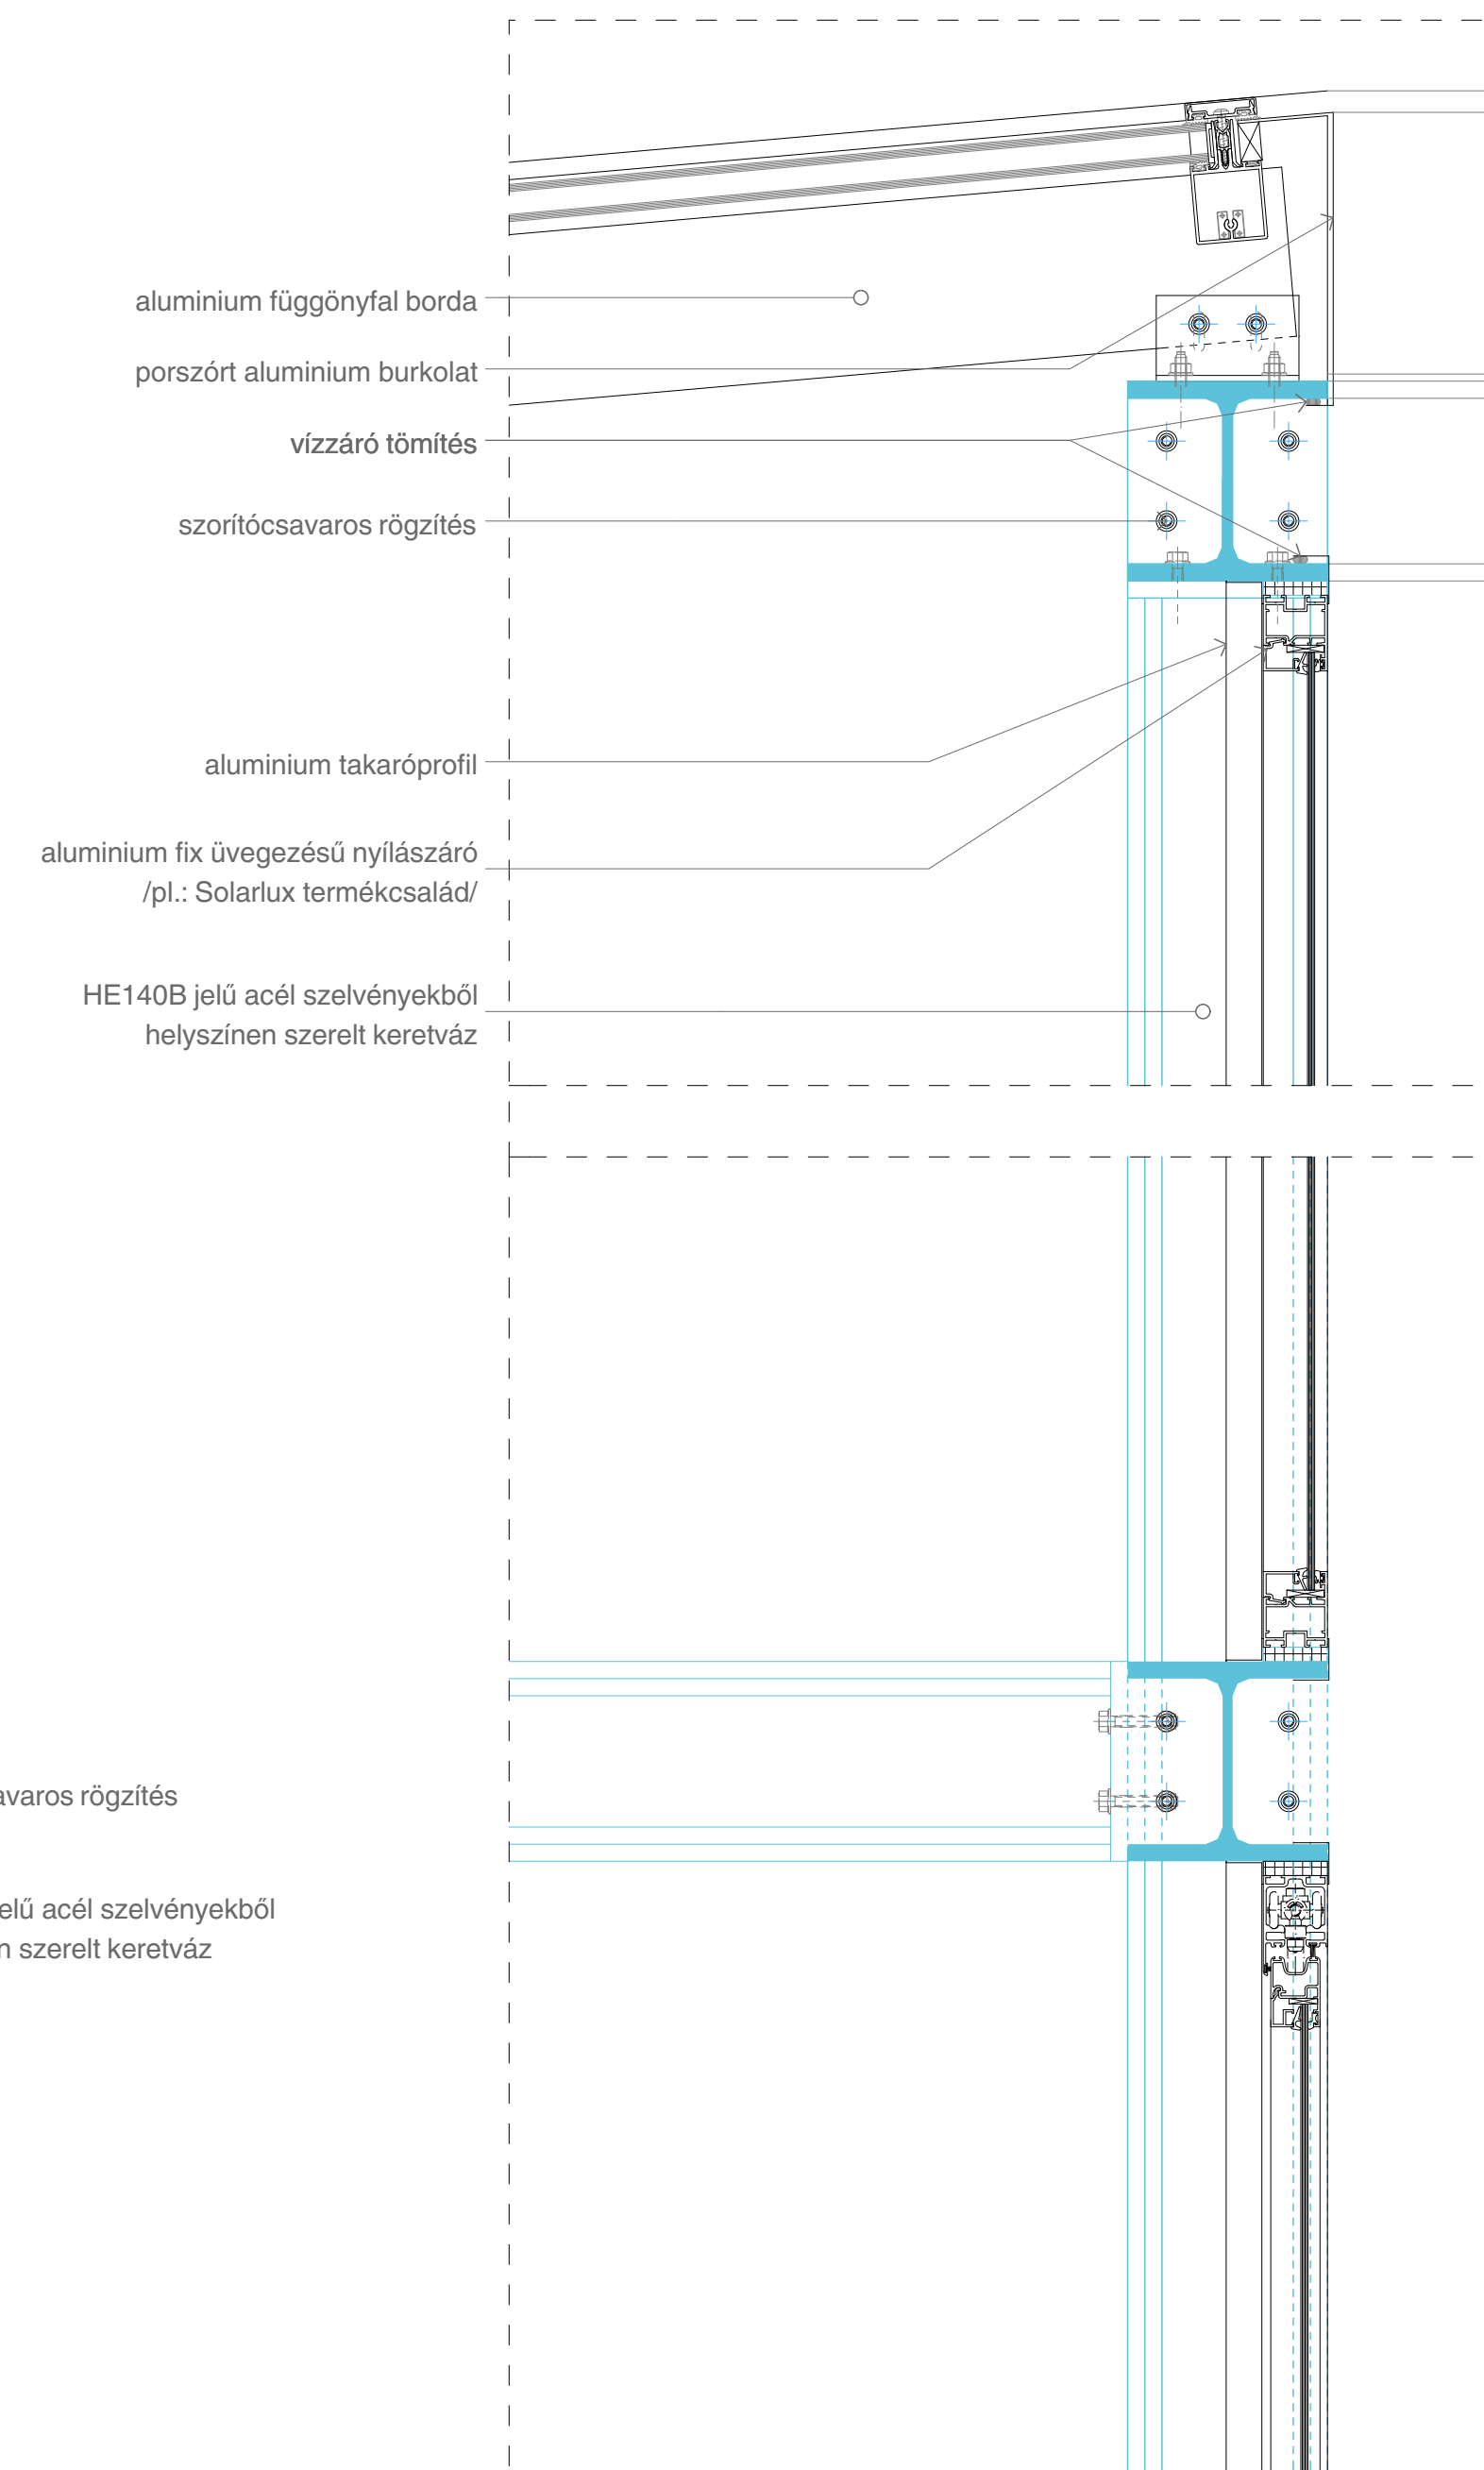

CS03

M=1:5

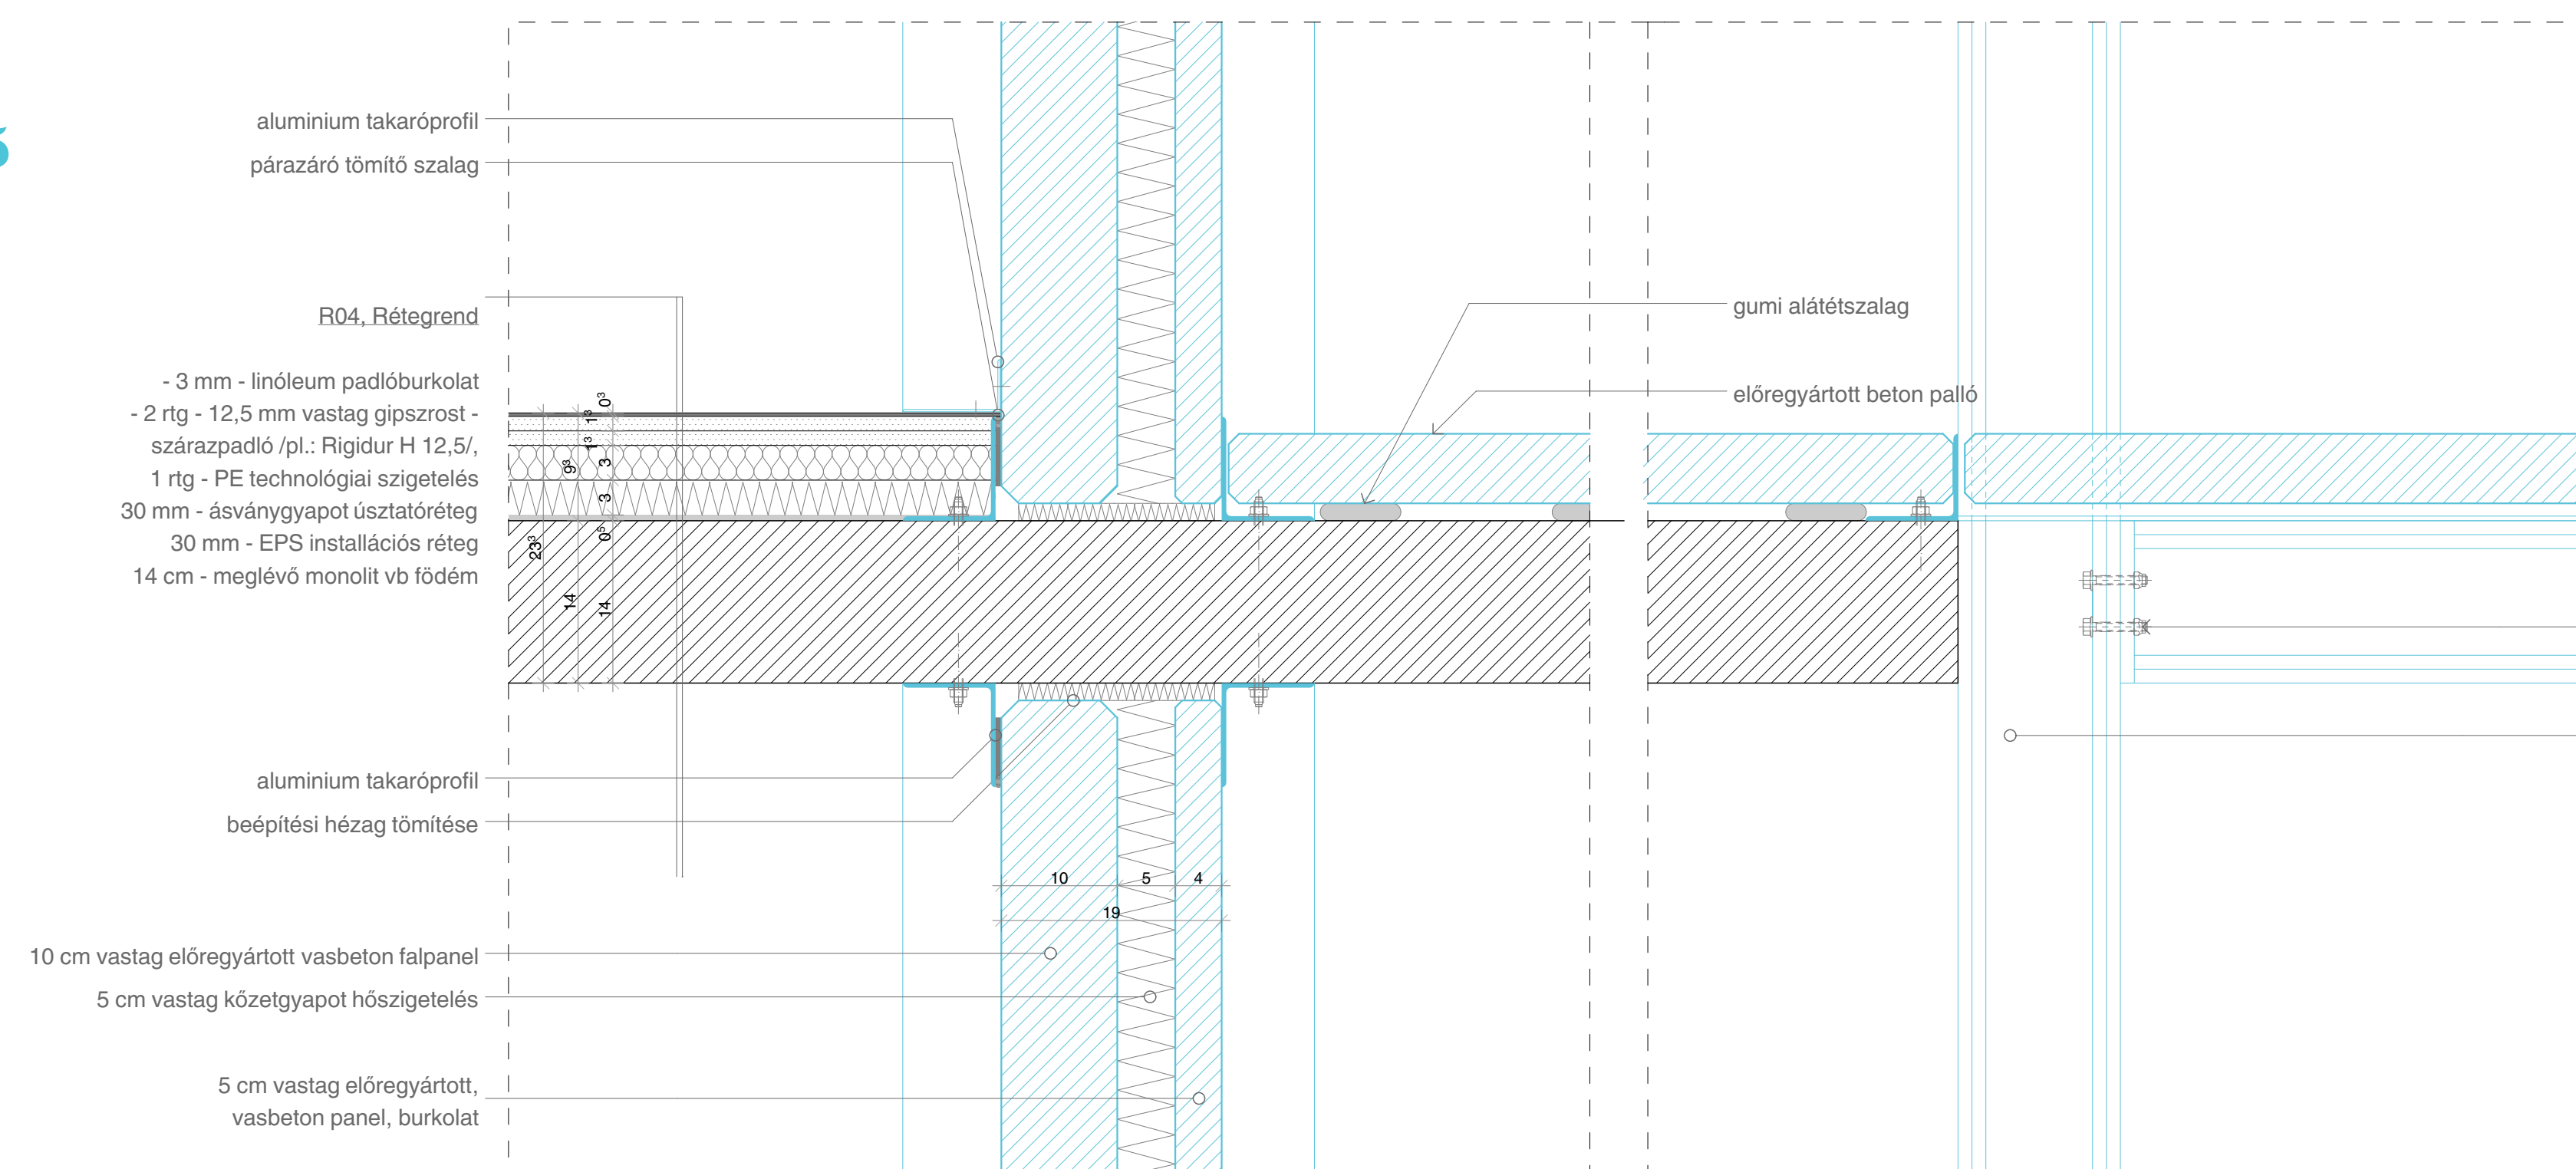

CS04

M=1:5

