



D HOMLOKZAT M=1:100




É HOMLOKZAT M=1:100




K HOMLOKZAT M=1:100



NY HOMLOKZAT M=1:100

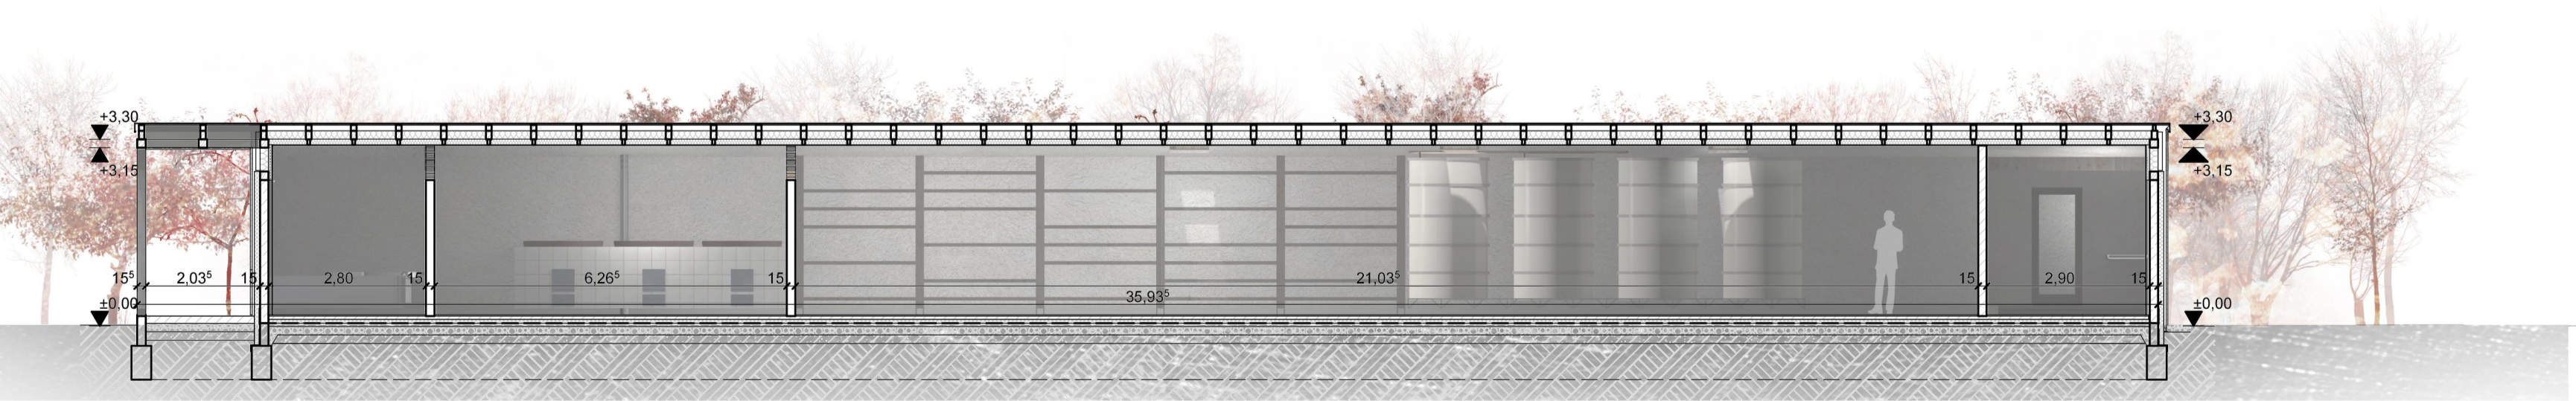

A-A METSZET M=1:100

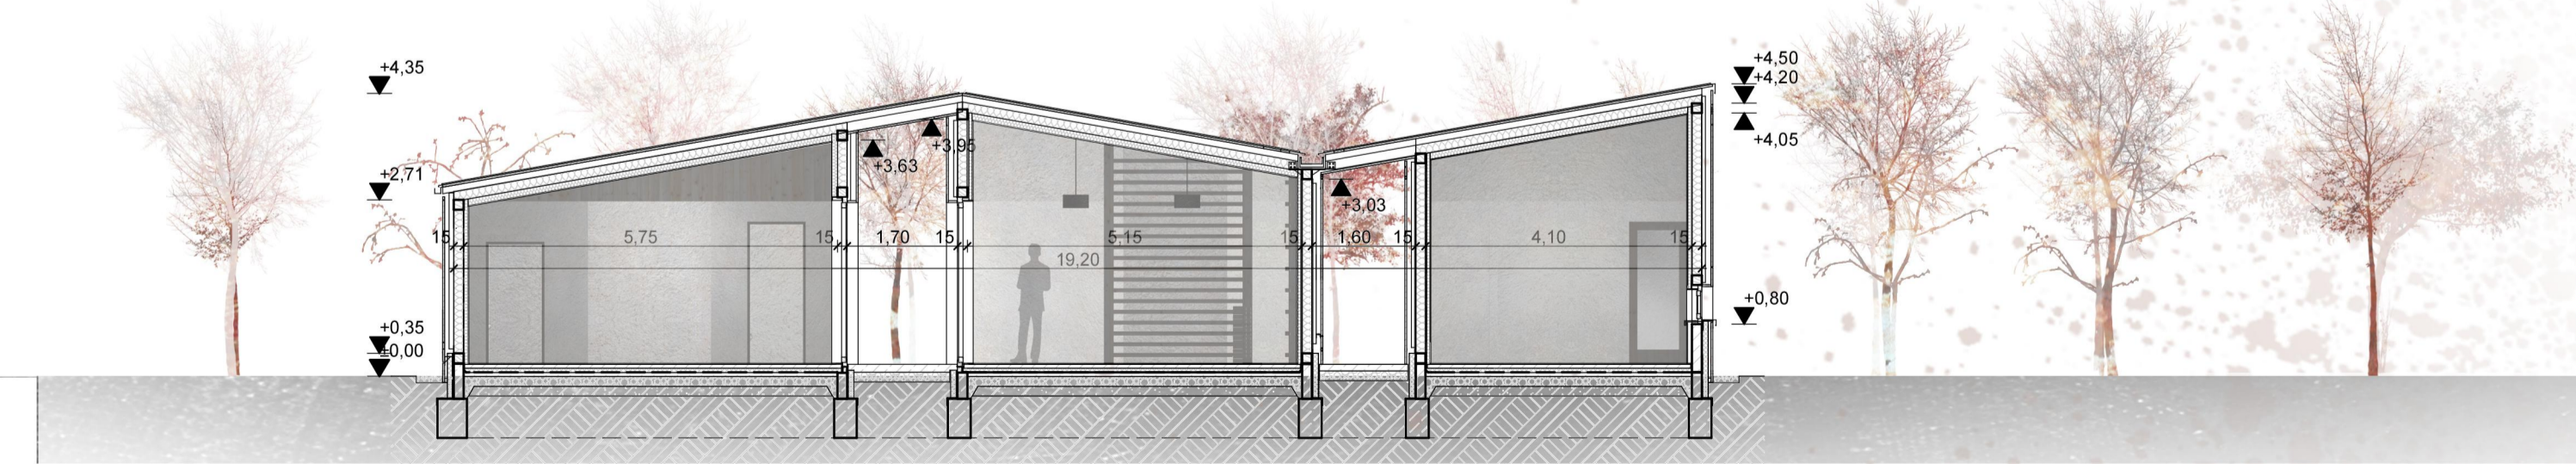

B-B METSZET M=1:100