



MOME CAMPUS B ÉPÜLET + MOME SZALON

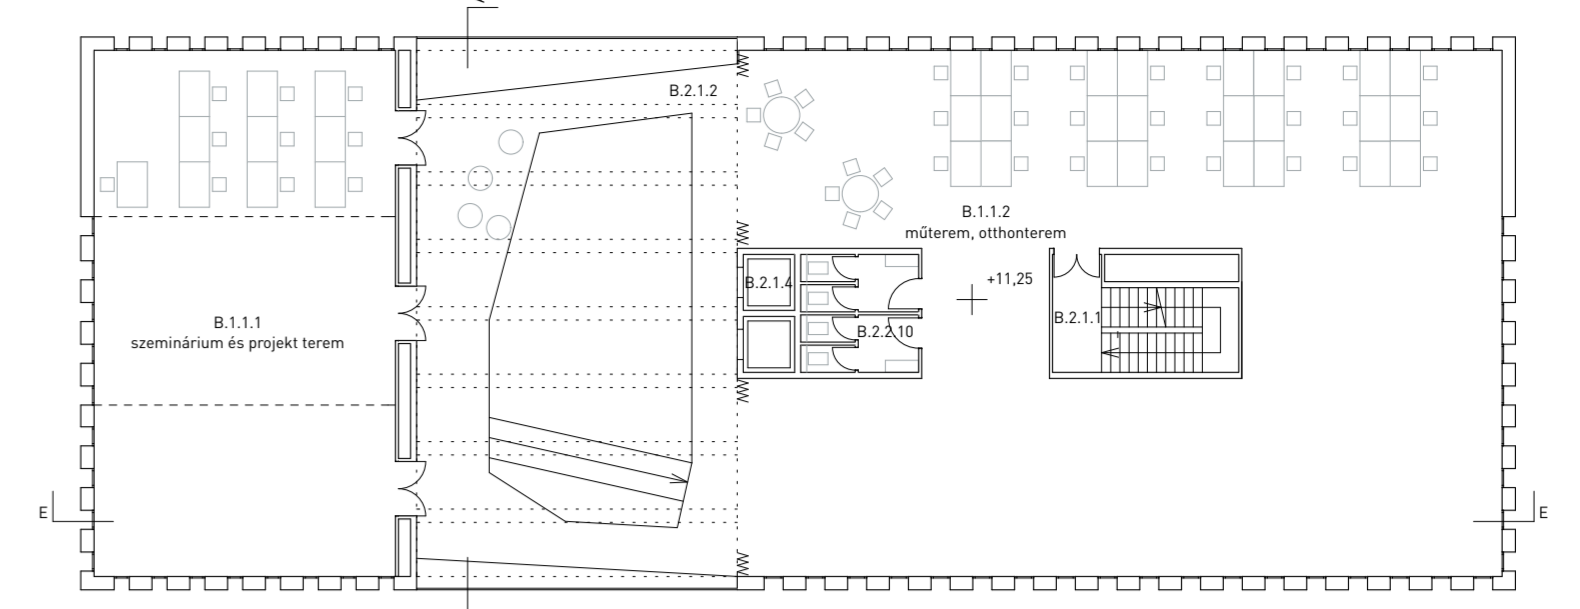


3. szint alaprajz 1:250
Level 3 floor plan 1:250

B.1.1.1	Seminar and project room	181,00 m ²
B.1.1.2	Studios	386,34 m ²

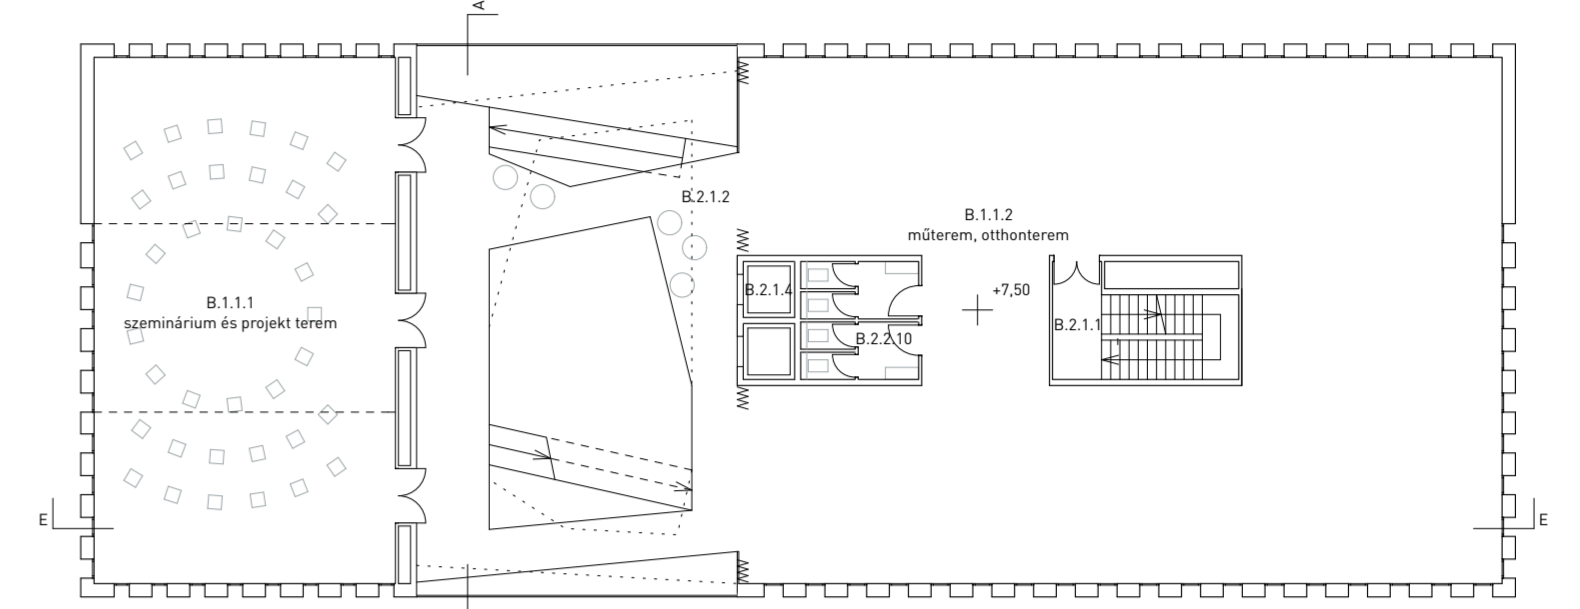


2. szint alaprajz 1:250
Level 2 floor plan 1:250

B.1.1.1	Seminar and project room	181,00 m ²
B.1.1.2	Studios	386,34 m ²

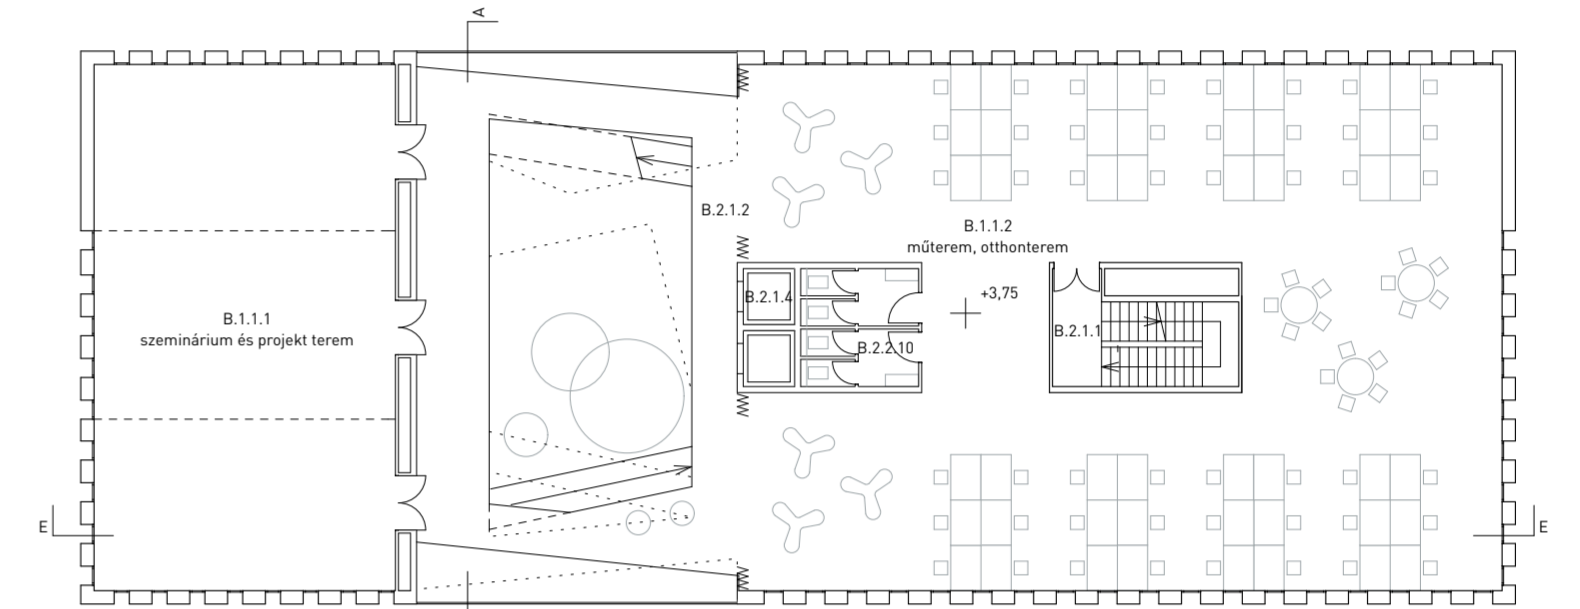


1. szint alaprajz 1:250
Level 1 floor plan 1:250

B.1.1.1	Seminar and project room	181,00 m ²
B.1.1.2	Studios	386,34 m ²

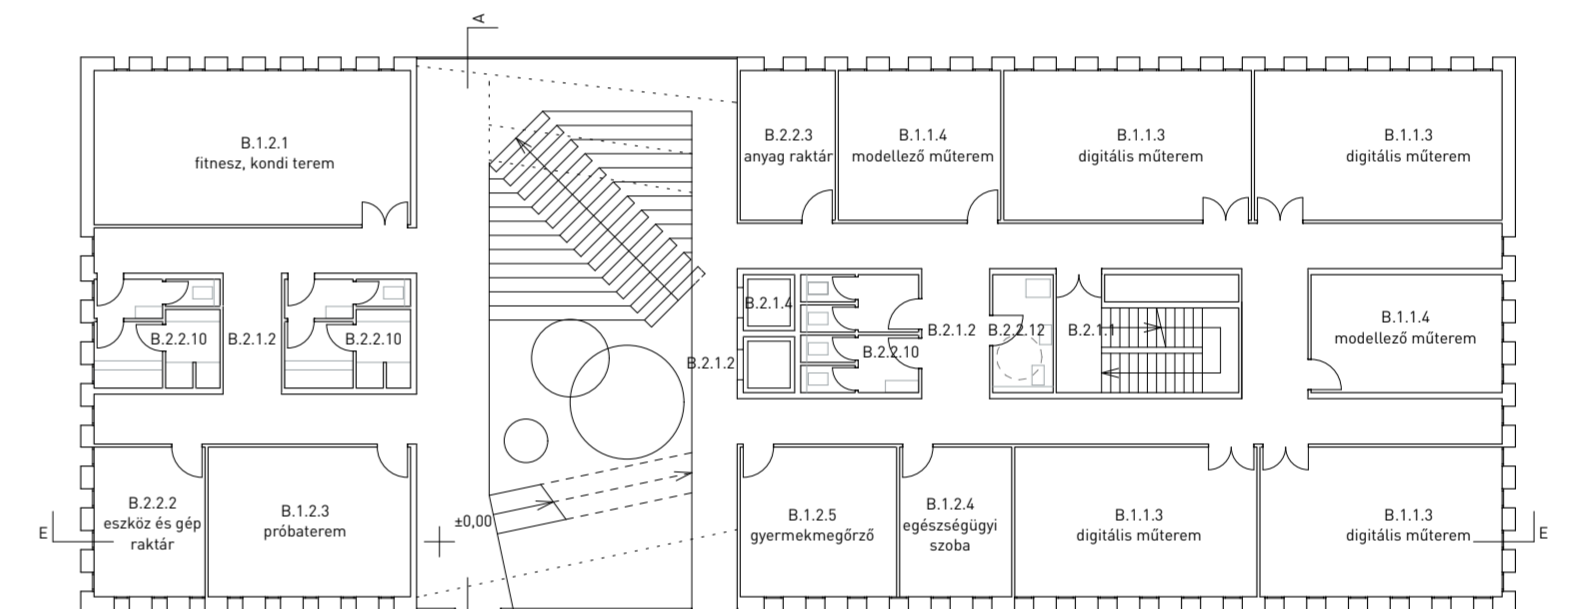

0. szint alaprajz 1:250
Level 0 floor plan 1:250

B.1.1.3	Digital studio	440,00 m ²
B.1.1.4	Modeling workshop	242,50 m ²
B.1.2.1	Fitness gym	53,27 m ²
B.1.2.2	Medical/physiotherapy studio	21,16 m ²
B.1.2.4	Medical room	18,34 m ²
B.1.2.5	Children center	26,80 m ²
B.2.2.2	Tools and machine storage	18,14 m ²
B.2.2.3	Materials and stationary storage	15,50 m ²

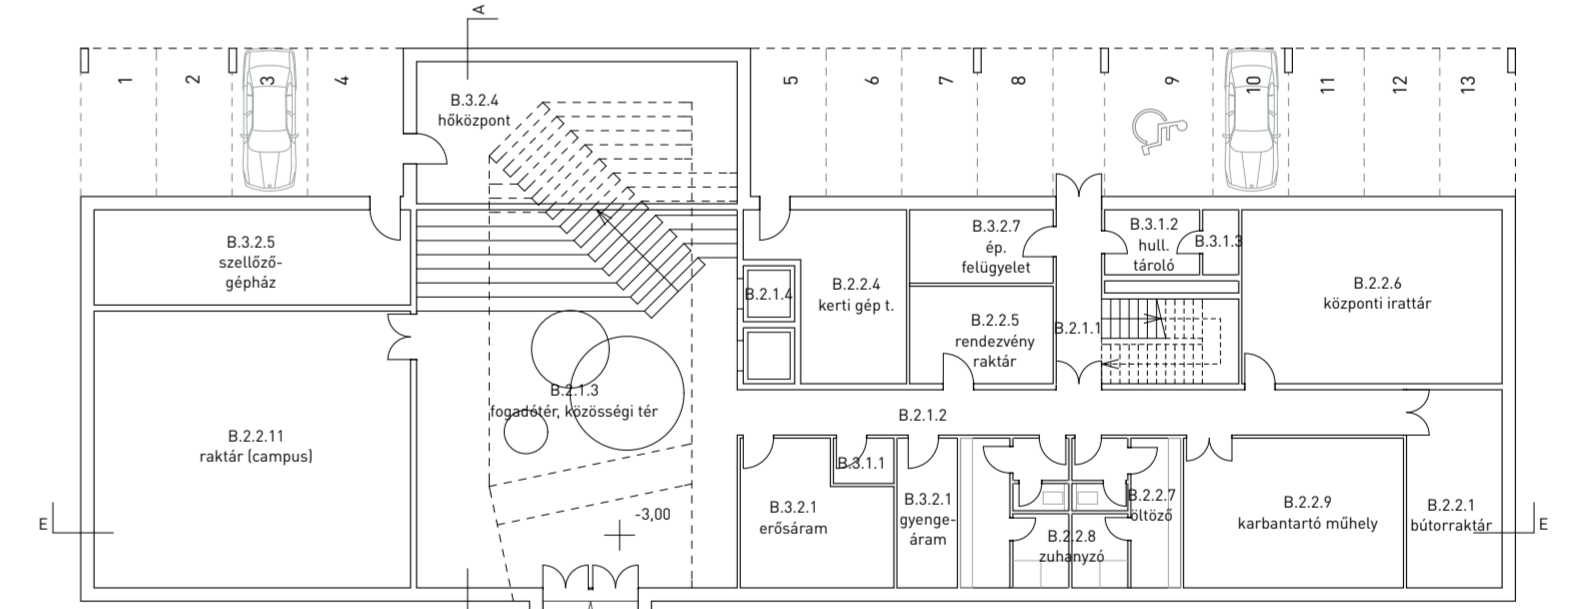


-1. szint alaprajz 1:250
Level -1 floor plan 1:250

B.2.1.3	Entrance hall	97,00 m ²
B.2.2.1	Furniture storage	25,70 m ²
B.2.2.4	Garage tools storage	23,00 m ²
B.2.2.5	Event storage	13,00 m ²
B.2.2.6	Control storage	49,47 m ²
B.2.2.7	Changing room (Campus Directory)	14,03 m ²
B.2.2.8	Shower (Campus Directory)	19,54 m ²
B.2.2.9	Maintenance workshop	36,00 m ²
B.2.2.11	Storage (Campus Directory)	95,14 m ²
B.3.1.2	Garbage containers	5,00 m ²
B.3.2.1	High voltage distribution	21,79 m ²
B.3.2.2	Low voltage distribution	9,90 m ²
B.3.2.4	Heating center	49,82 m ²
B.3.2.5	Building ventilation engine room	32,91 m ²
B.3.2.7	Building management and security room	9,00 m ²




MOME szalon
MOME Salon

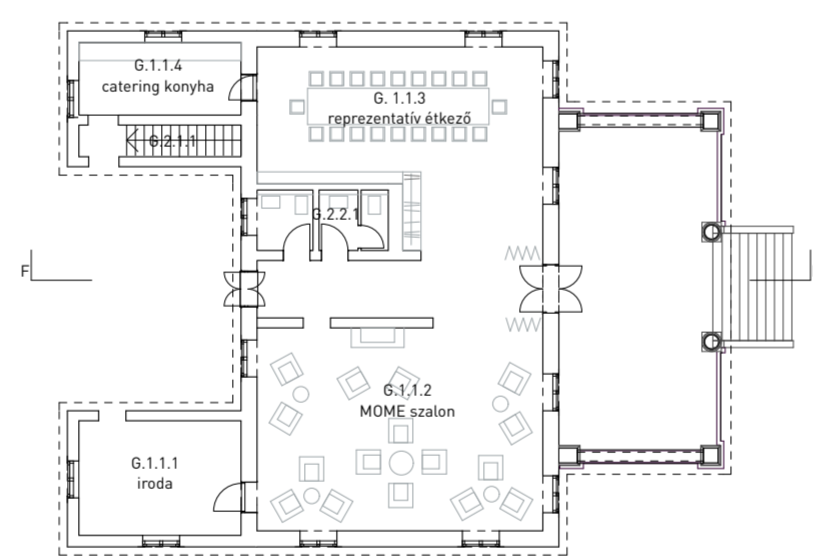


0. szint alaprajz 1:250
Level 0 floor plan 1:250


G.1.1.1	reception	11,29 m ²
G.1.1.2	reception	9,24 m ²
G.1.1.3	MOME Salon	20,24 m ²
G.1.1.4	Representation diner	39,00 m ²
G.1.1.5	Catering kitchen	12,88 m ²

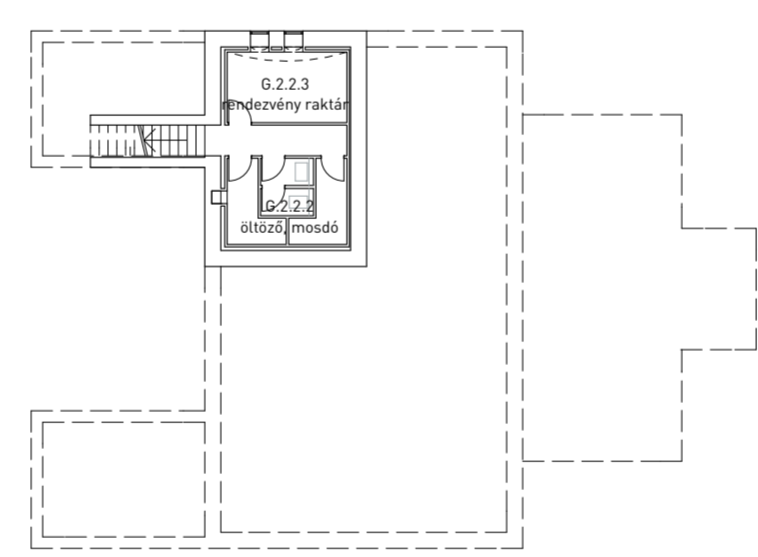

-1. szint alaprajz 1:250
Level -1 floor plan 1:250

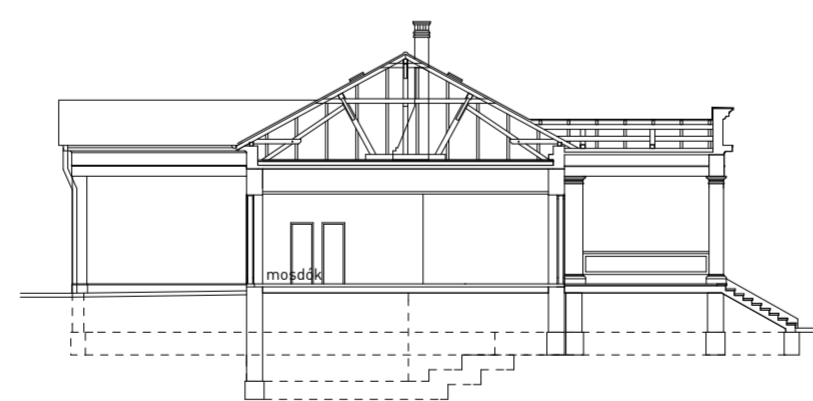

F-F metszet 1:250
Section F-F 1:250

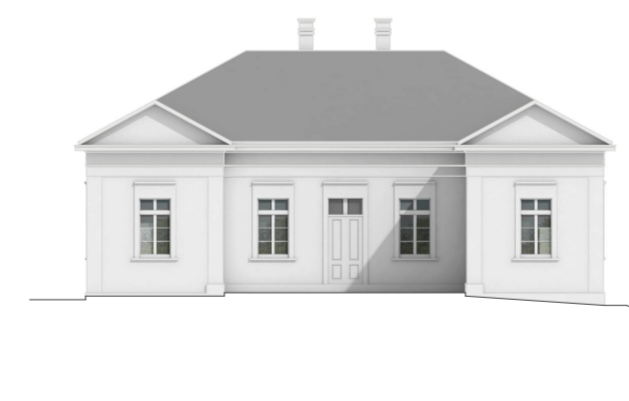


Északnyugati homlokzat 1:250
Elevation North-West 1:250




Déli homlokzat 1:250
Elevation South 1:250



Délkeleti homlokzat 1:250
Elevation South-East 1:250

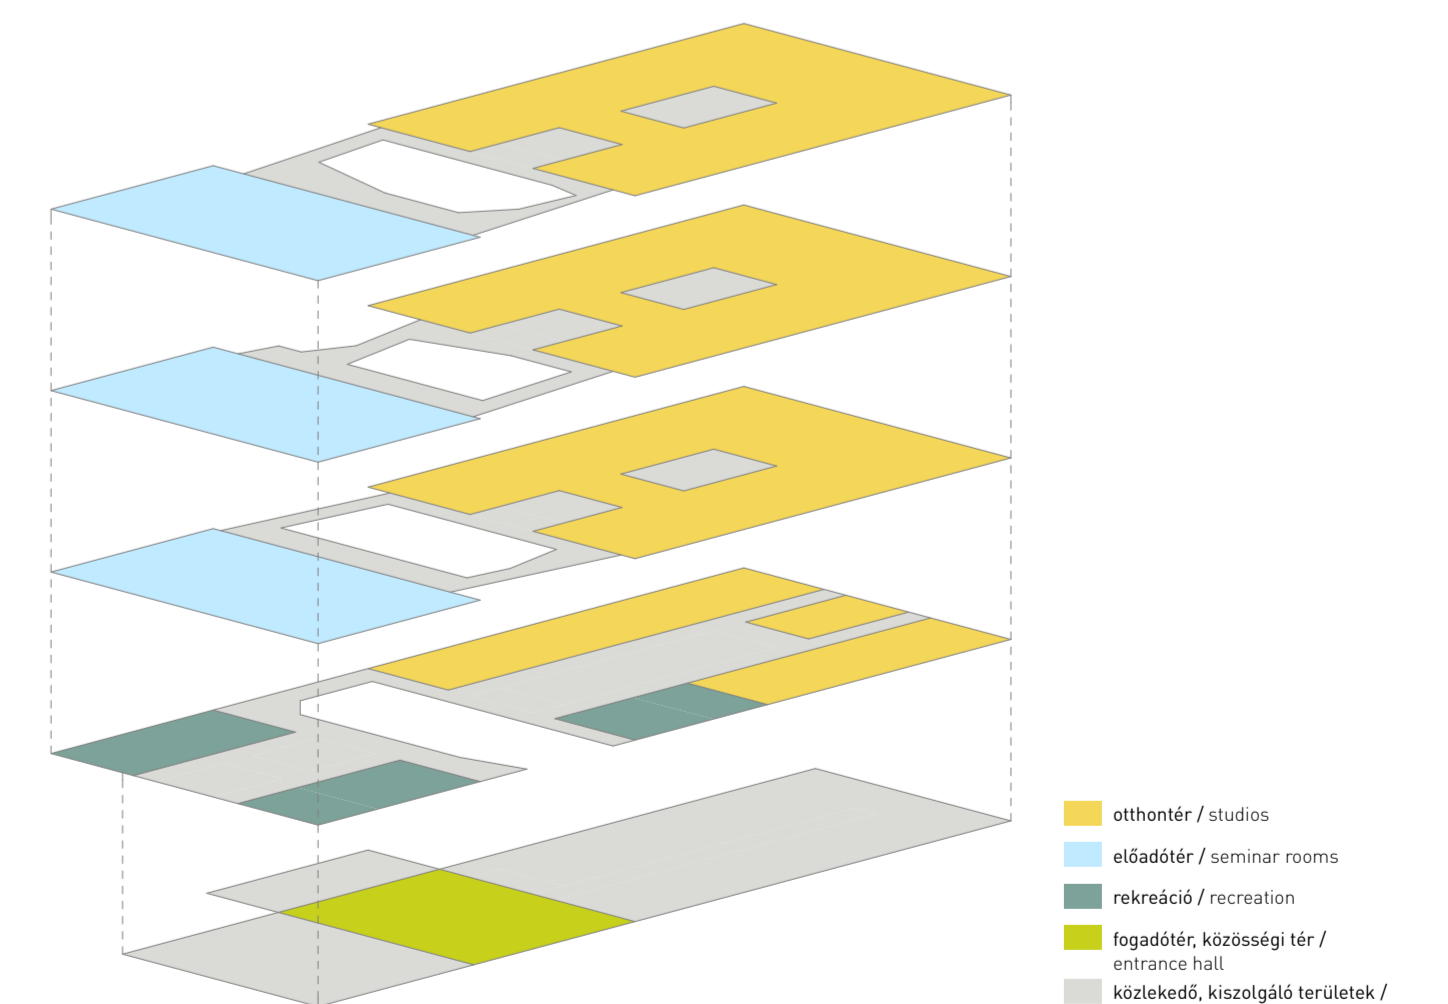


Yellow	otthonok / studios
Blue	előadóter / seminar rooms
Green	rekreáció / recreation
Grey	fogadóter, közösségi tér / entrance hall, community area
Grey	közlekedés, kiszolgáló területek / corridor, service areas

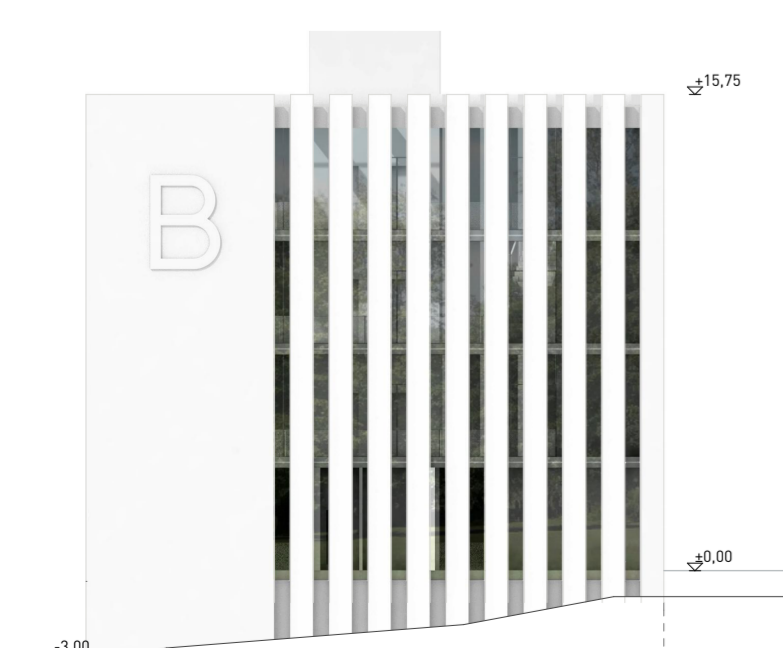


Déli homlokzat 1:250
Elevation South 1:250



Nyugati homlokzat 1:250
Elevation West 1:250

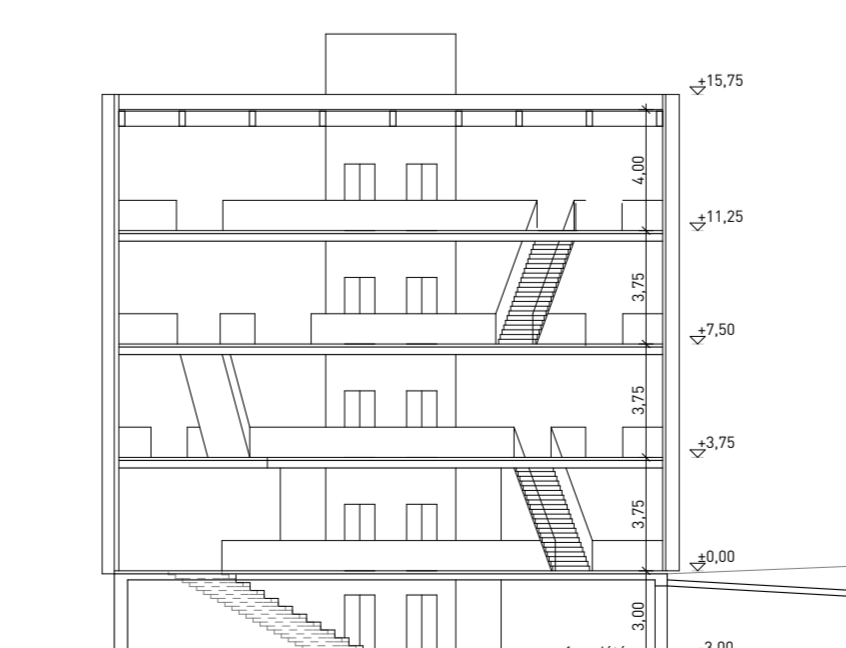

A-A metszet 1:250
Section A-A 1:250

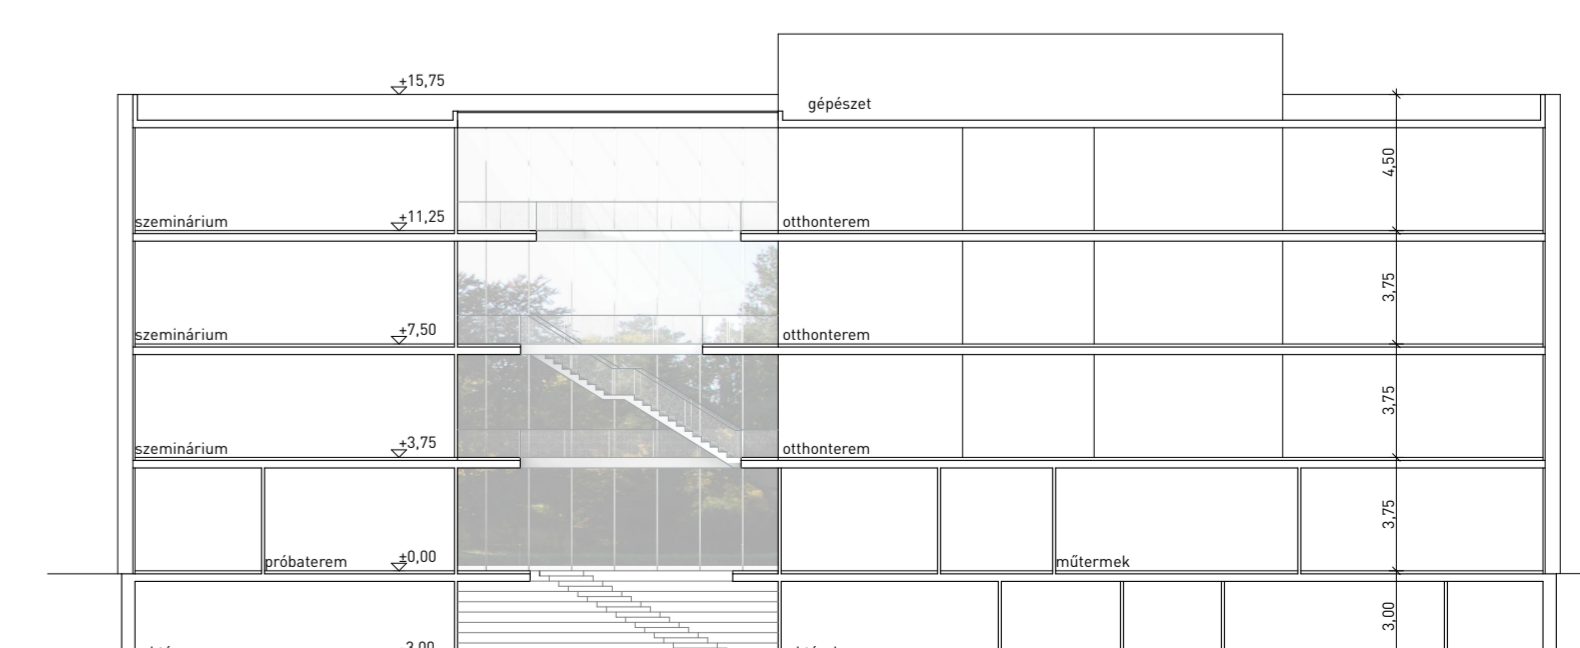

E-E metszet 1:250
Section E-E 1:250