

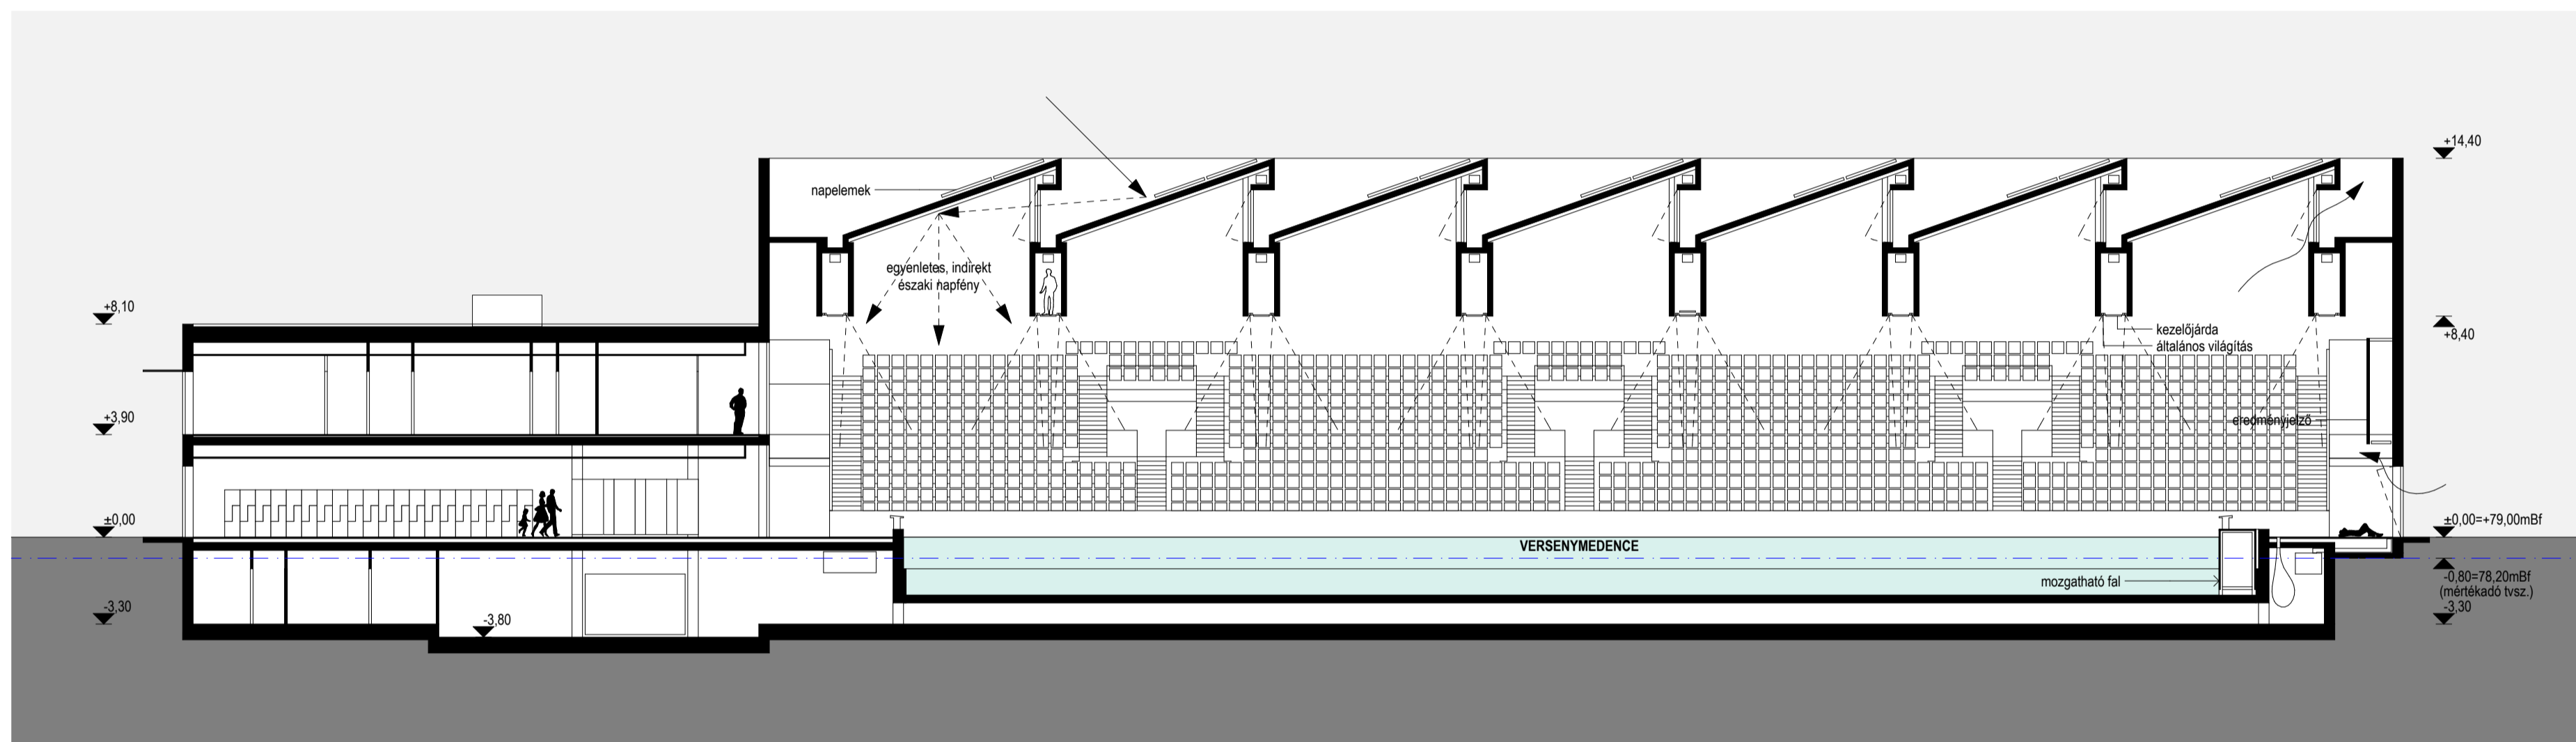


A-A METSZET 1/200

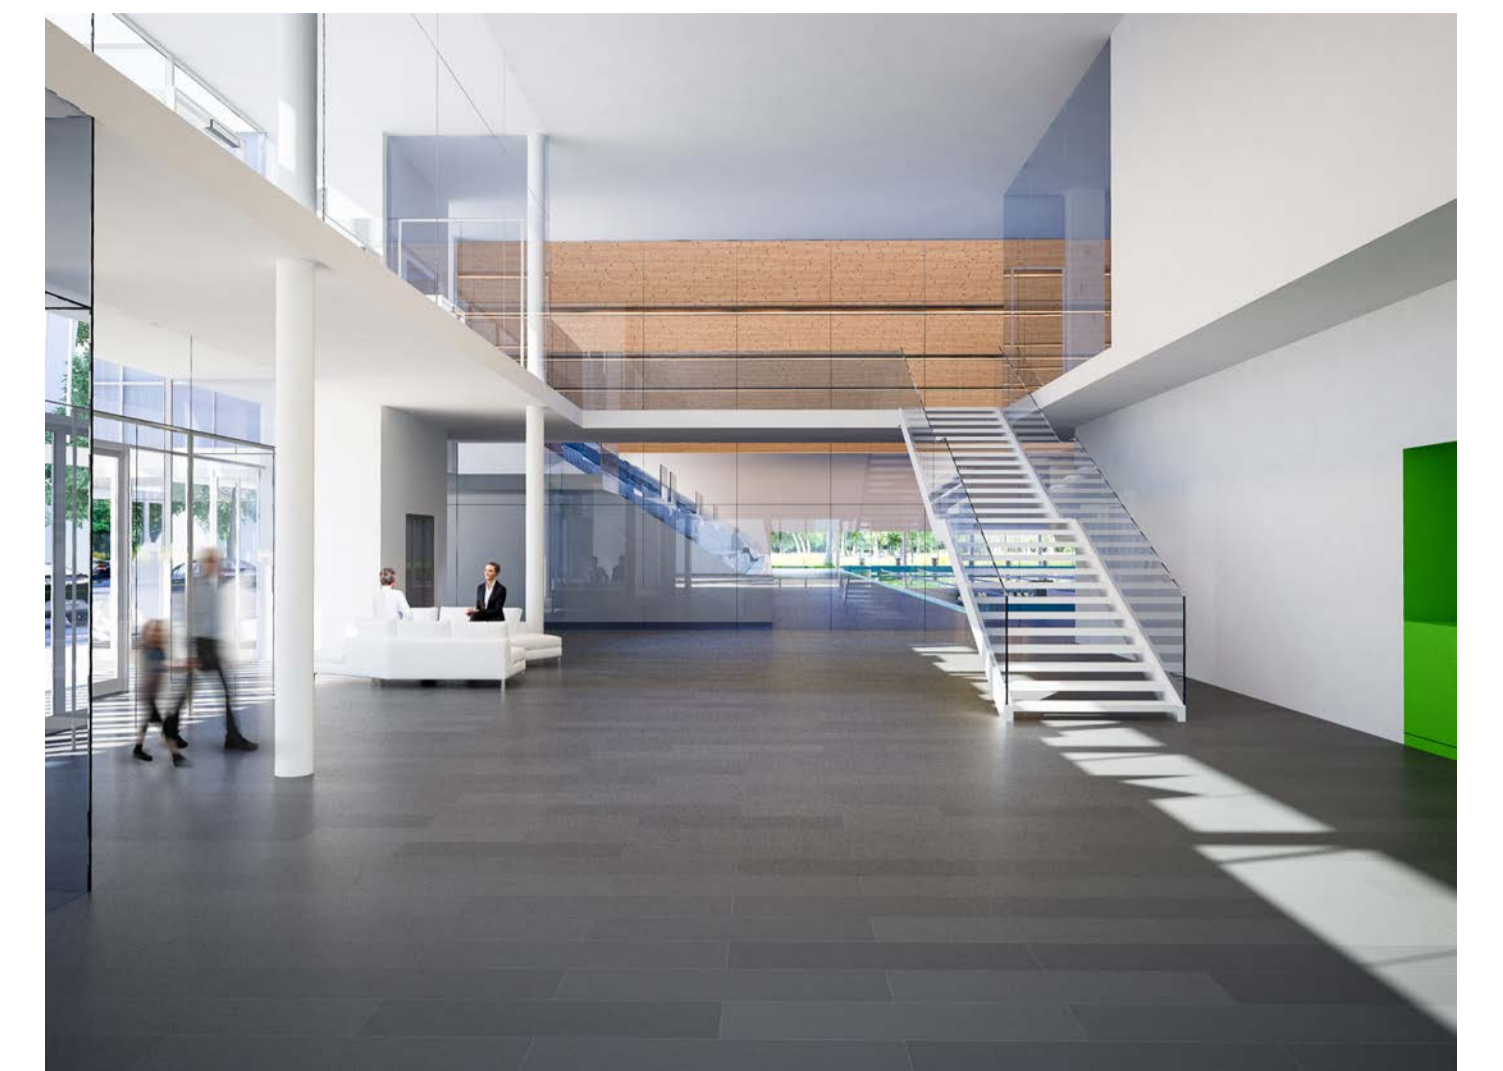

B-B METSZET 1/200

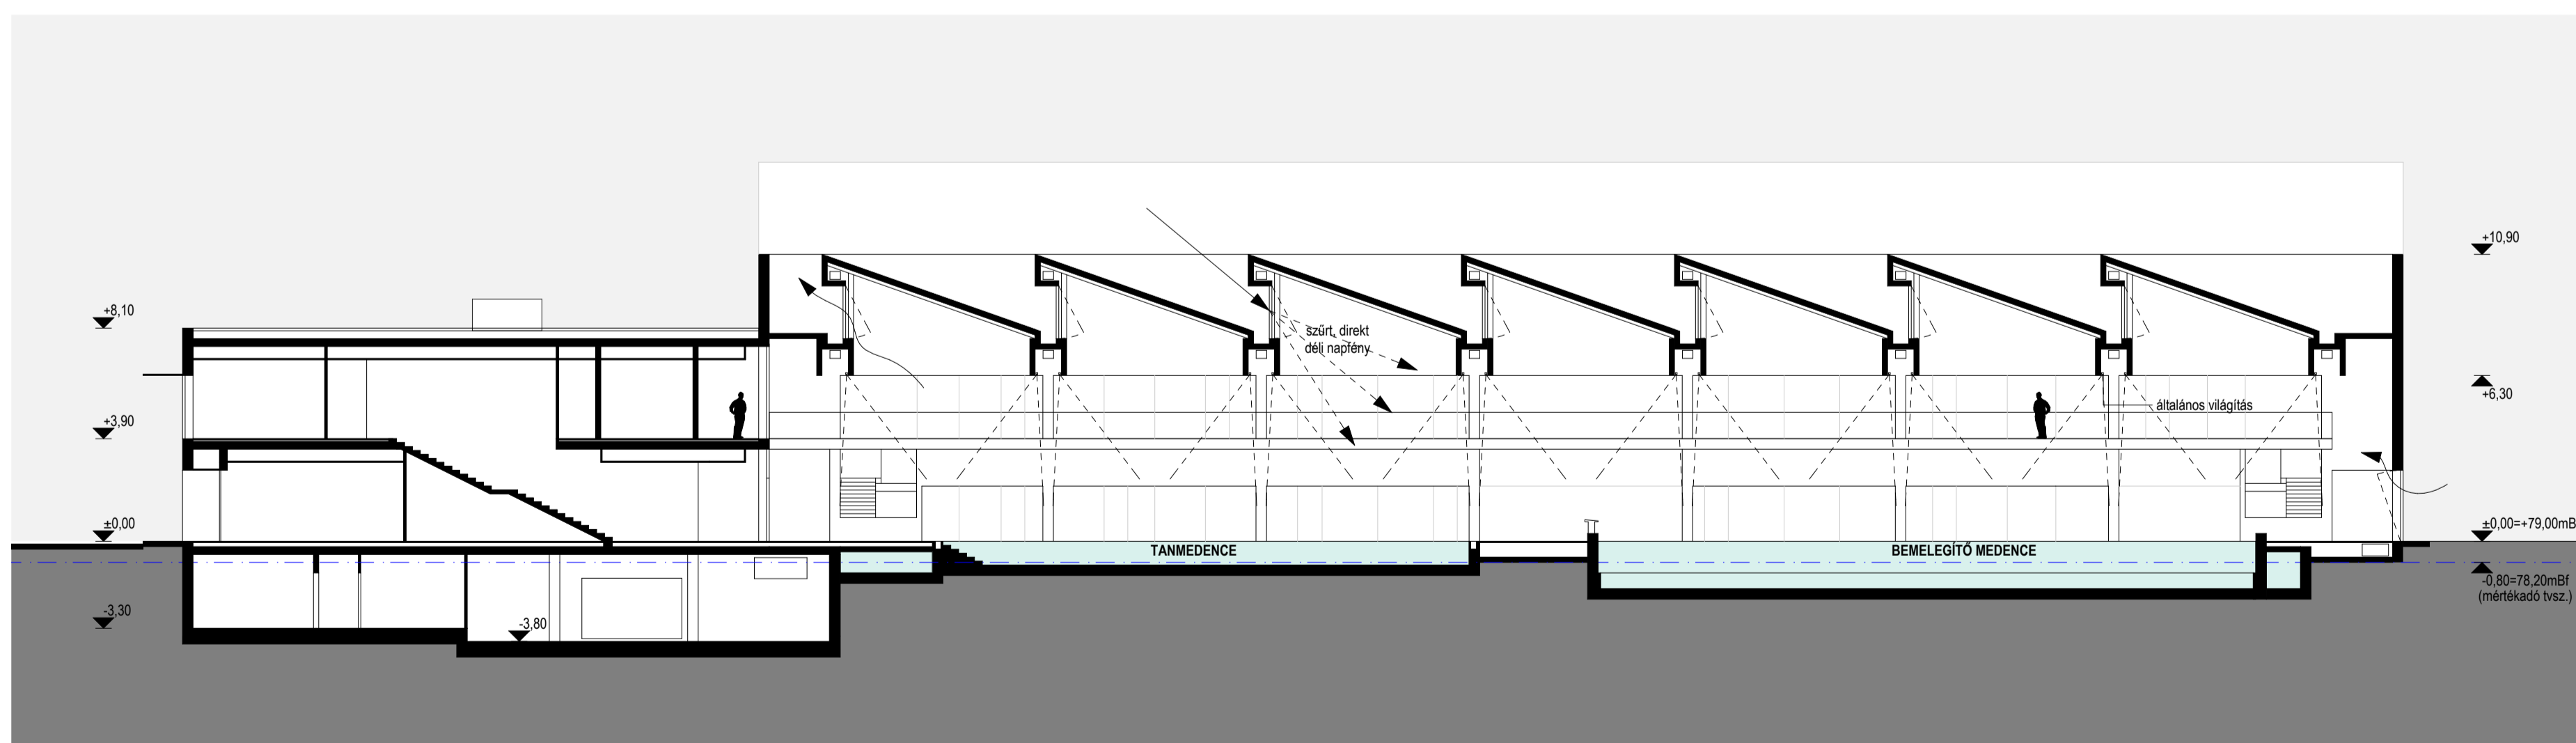

C-C METSZET 1/200

