



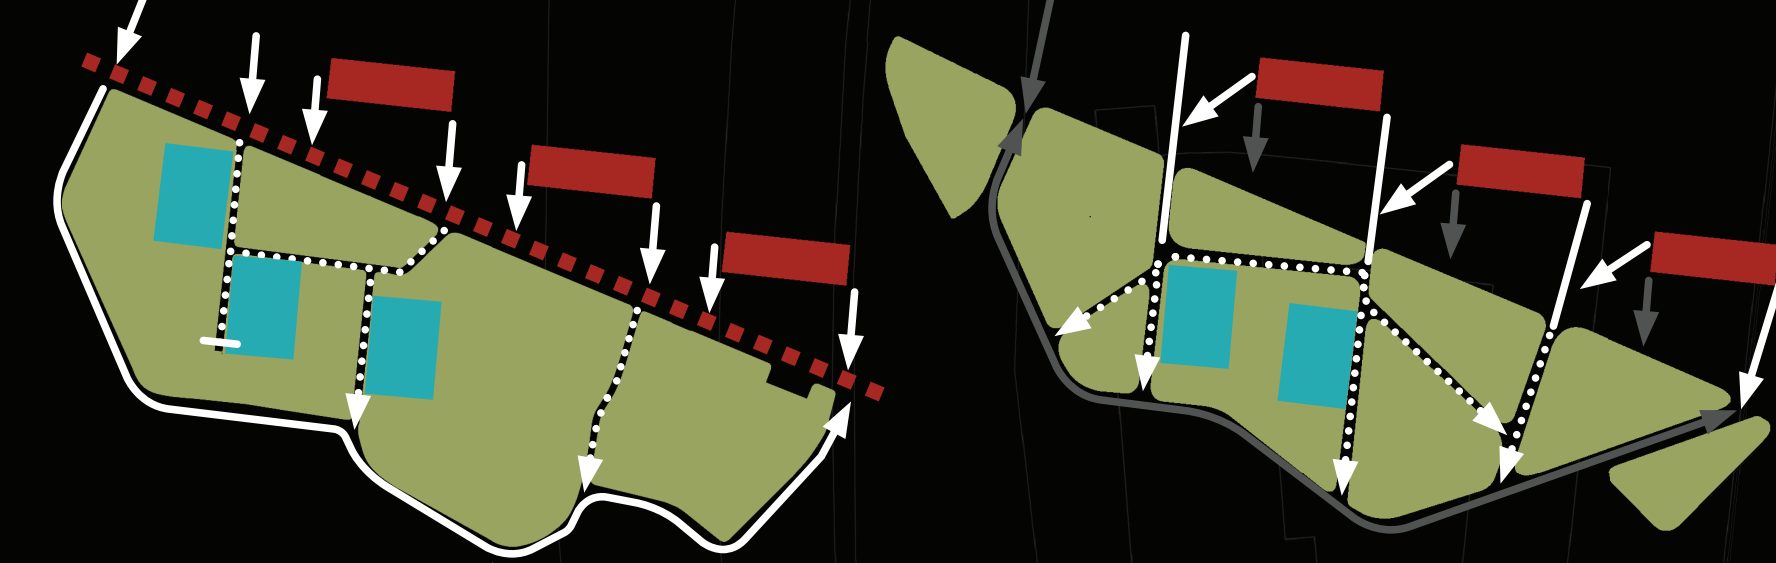

MEGLÉVŐ ÉS TERVEZETT STRUKTÚRA / EXISTING AND PLANNED STRUCTURE

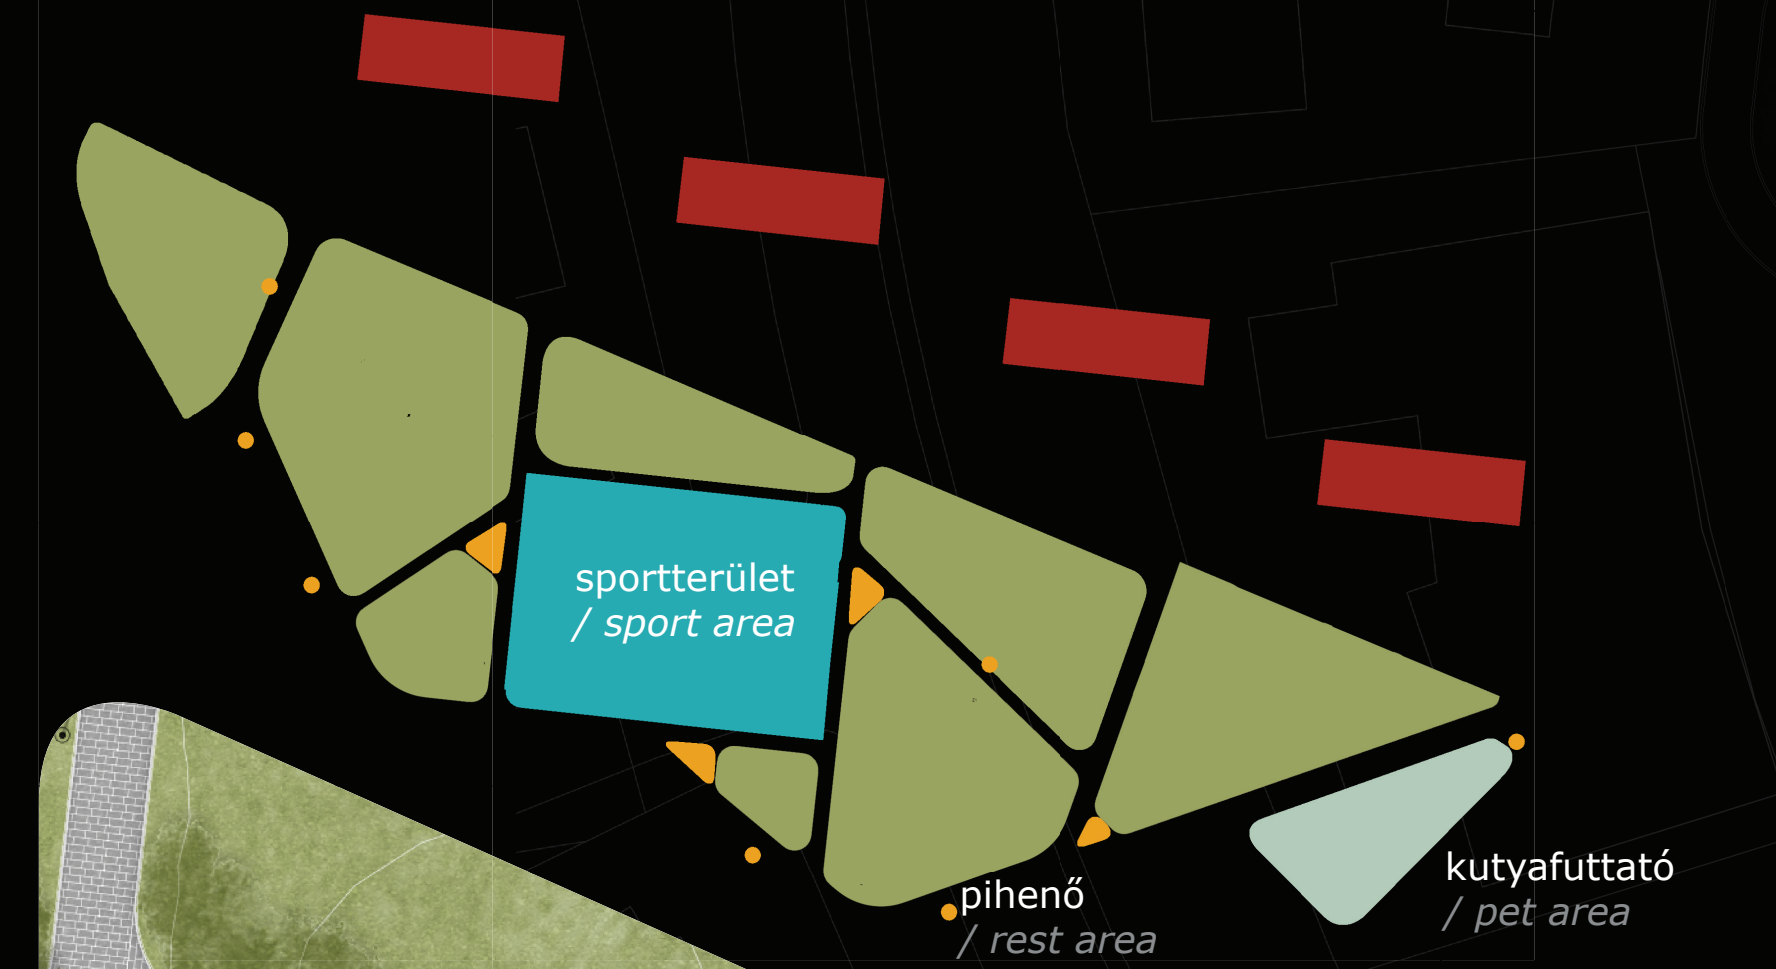

FUNKCIÓSÉMA / FUNCTIONS



KÖZPONTI SPORTTERÜLET / CENTRAL SPORT AREA

M 1:250



BEMELEGÍTŐ - FITNESS TÉR / WARM-UP - FITNESS AREA




KONCEPCIÓTERV / SITE PLAN M 1:500

A koncepcióm két vezérelv mentén alakítottam ki: megőrizni és ráerősíteni a jelenlegi struktúrára, illetve bővíteni a lakótelep és park közötti kapcsolatokat. Az igényeket, meglévő funkciókat figyelembe véve a park fő szerepét a sporttevékenységek adják. Két pályát felújítottam, a köztük lévő helyre fitness területet és közösségi tereket, a parkba futókört helyeztem el. A passzív rekreáció érdekében bővítettem az úthálózatot és különböző berendezésű pihenőket alakítottam ki. Lakossági igények alapján egy kutyafuttatót is terveztem a terület délkeleti részére. A park és lakótelep kapcsolatát a Teller E. utca egyirányúsítása mellett, vegyesforgalmú úttá alakításával erősítettem. Ugyanezt a célt szolgálja az akadálymentesítés és az "előkertek" kialakítása is. Több okból is kifolyólag az előkerteket különbözőre alakítottam ki, de ezek tervezését a lakók bevonásával javaslom. Esztétikai és ökológiai célokból a lakóépületek, a Hőközpont és a garázsok homlokzatának zöldítését szorgalmazom.

My concept has two main pillars: keep and develop the existing structure and strengthen the connections between the estate and the park. Based on demands and existing functions the park is keeping it's role as sport area. I suggest to renew two sportgrounds, create an outdoor fitness area and community spaces between them, while building a running track in the park. For passive recreation I extended the path system and made rest areas. I also placed a pet area in southeast to fulfill the community needs. I improved the connection of the estate and park by transforming Teller Ede street into a oneway shared use road. The barrier free design of the front gardens serve the same purpose. Because of several reasons every front garden was planned different but I suggest involving the inhabitants in the design process. For aesthetic and ecological reasons i propose to create green facades on residential buildings, substation and garage buildings.

RÉSZLETTERV / SITE PLAN


M 1:250

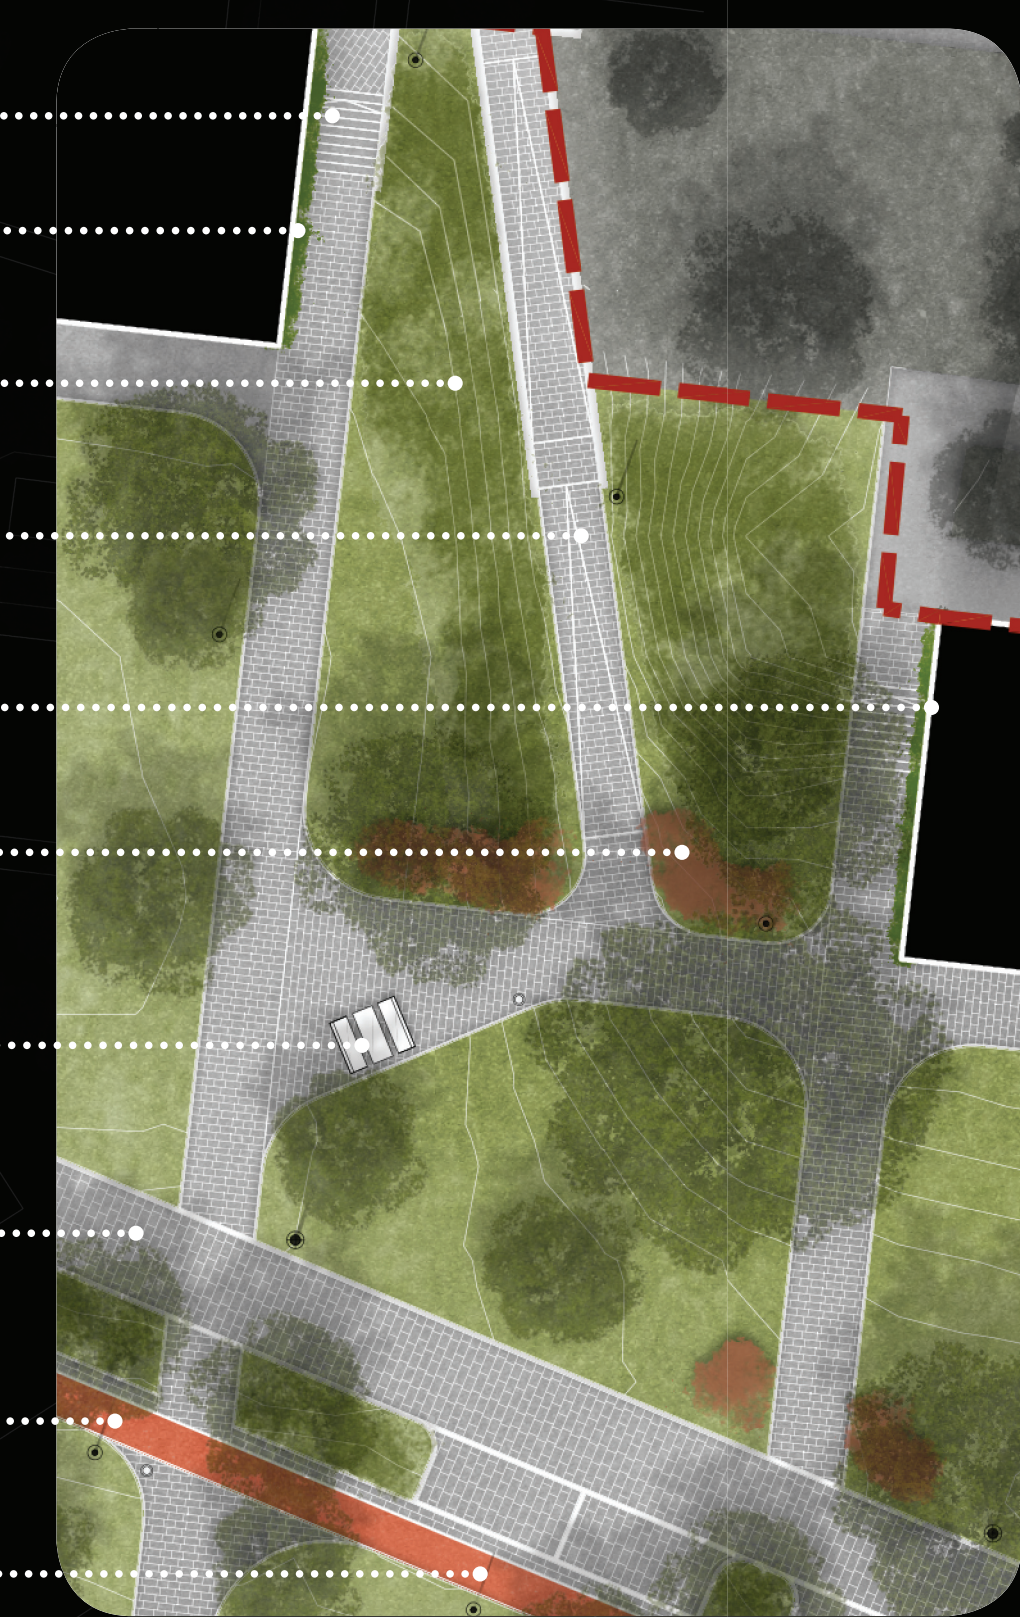

4 évszak / 4 seasons



NÖVÉNYALKALMAZÁS / PLANTING DESIGN

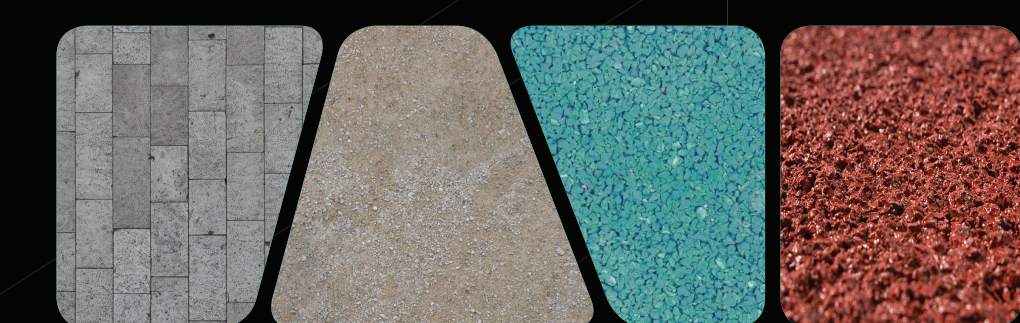

BURKOLATOK / PAVEMENTS