




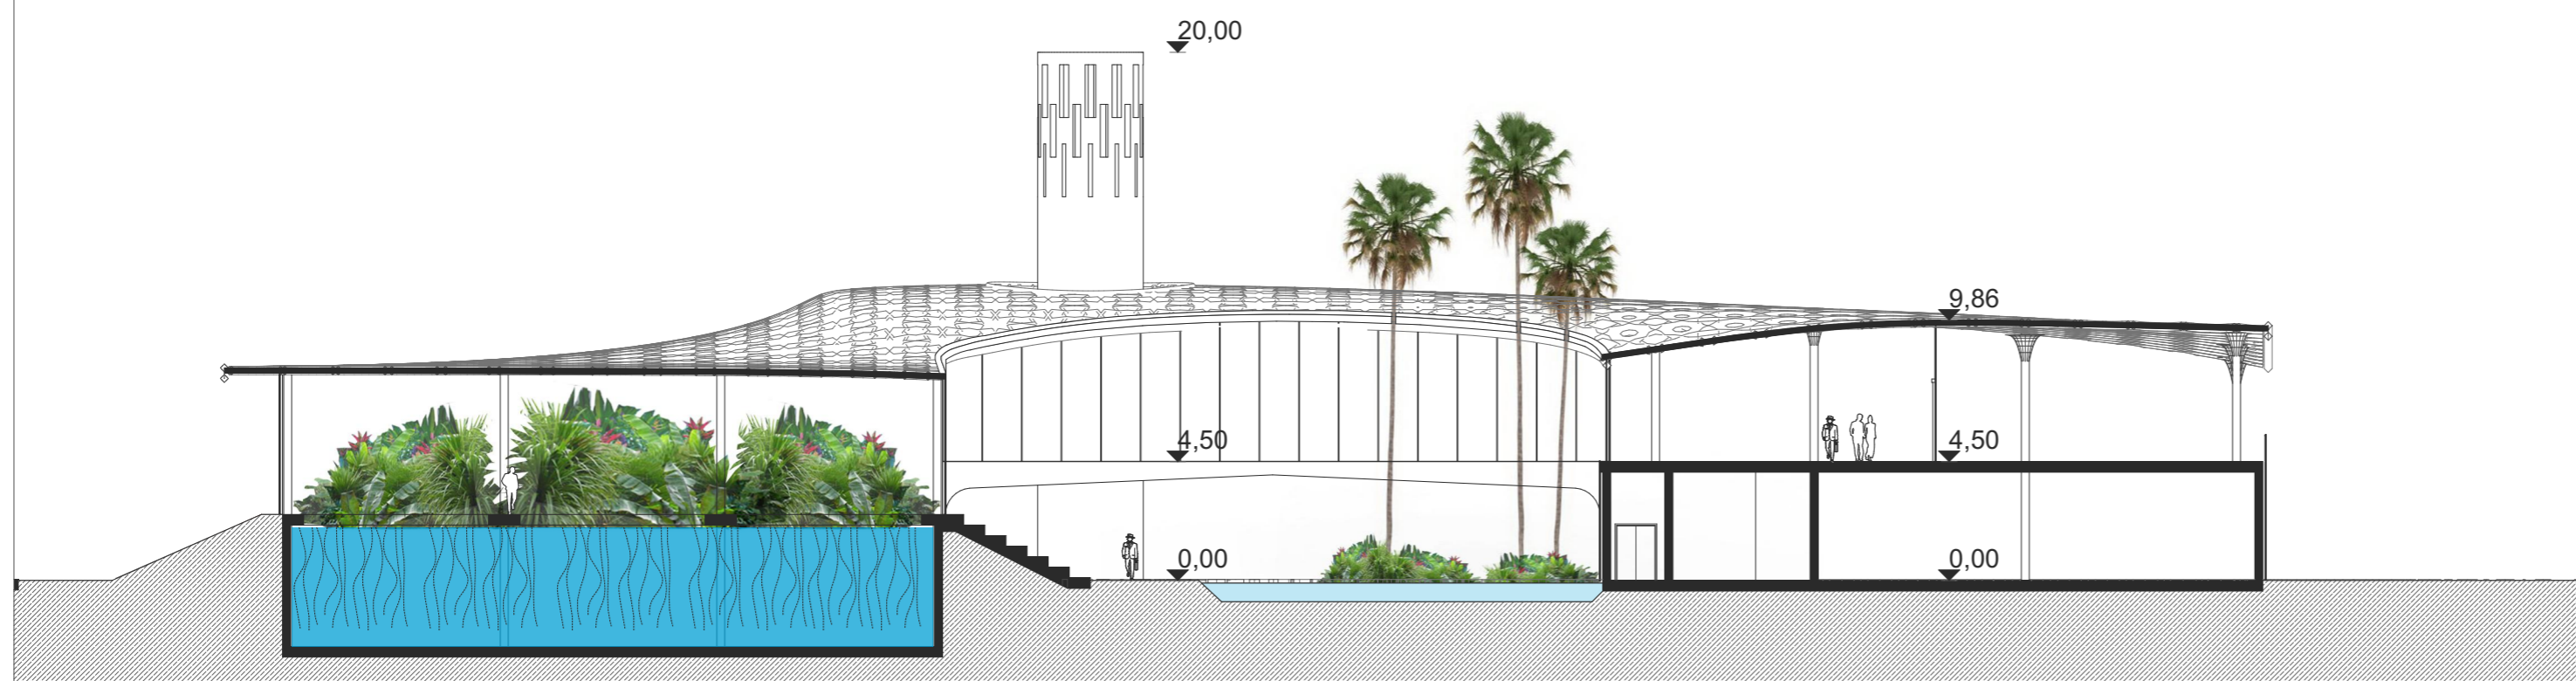

Section A-A



Section B-B

Architectural planning		 <b>TectoBio</b> <a href="http://www.tectobio.com">www.tectobio.com</a>	
Project name			
<b>Sharjah water technology hub</b>			
Drawing description		Drawing Nr.	
CONC.4 Sections		4	
Location		Plot Nr.	
<b>Sharjah UAE</b>			
Documentation status		Scale	Date (yyyy.mm.dd.)
Architectural design		M 1:250	07.08.2018.
Customer			
 <b>BIOPOLUS</b> The Living Technology Alliance			
Architectural plans - project lead			
<b>Roland Dániel Németh</b> M.Sc. Arch.			
Architectural associates - visual design			
<b>Bálint Berki</b> M.Sc. Arch.			
Architectural associates - support			
<b>Abdulrahman Bakr</b> Arch. - Msc. Landsc. Arch			