




8 SECTION L
1:200

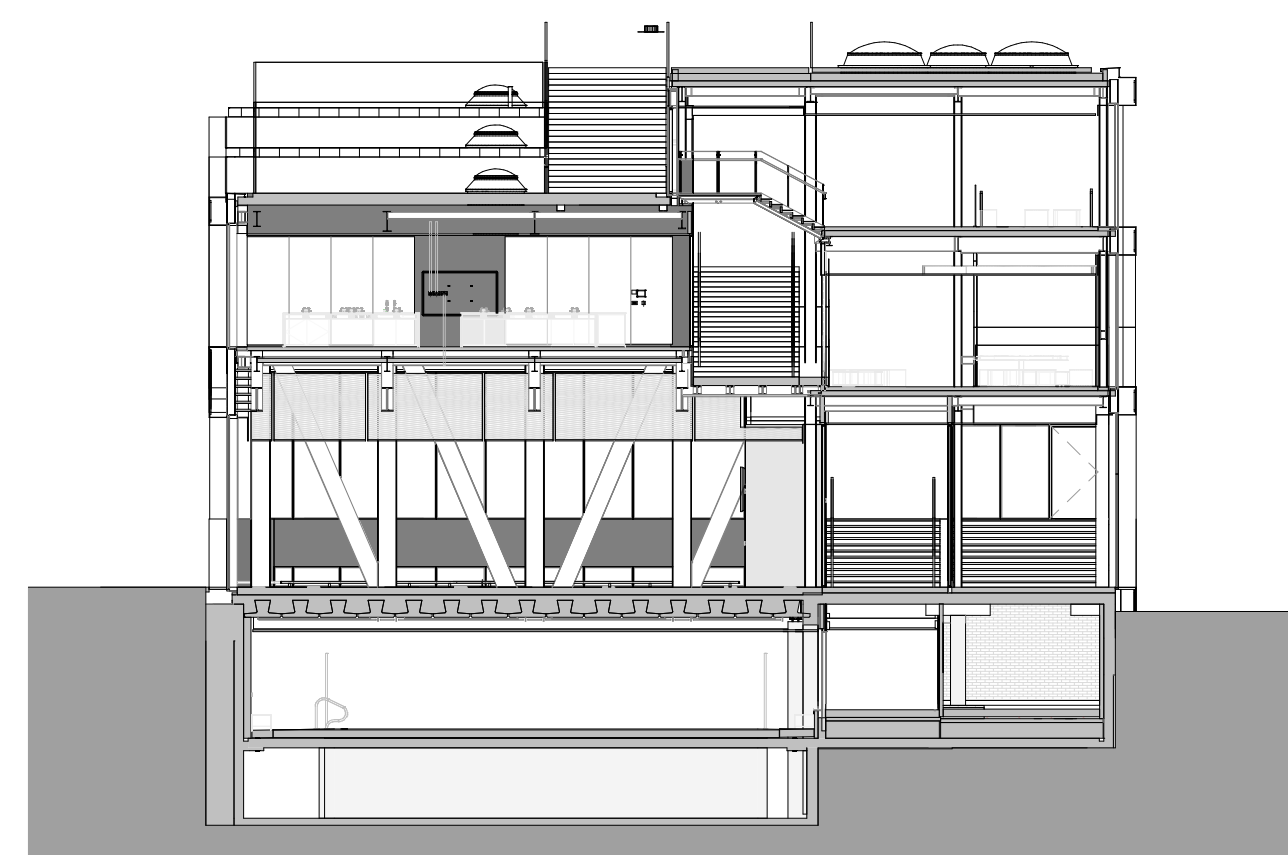

7 SECTION H
1:200

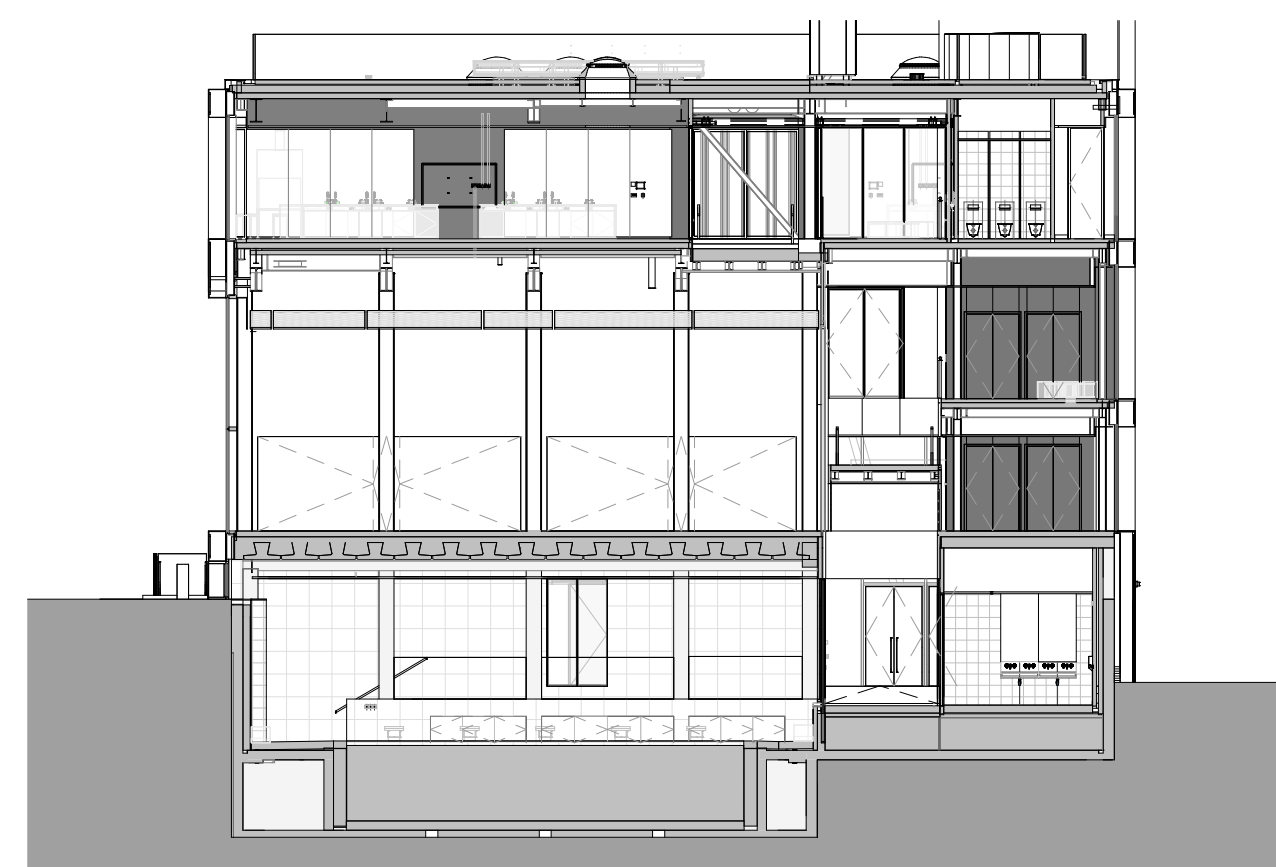

6 SECTION G
1:200

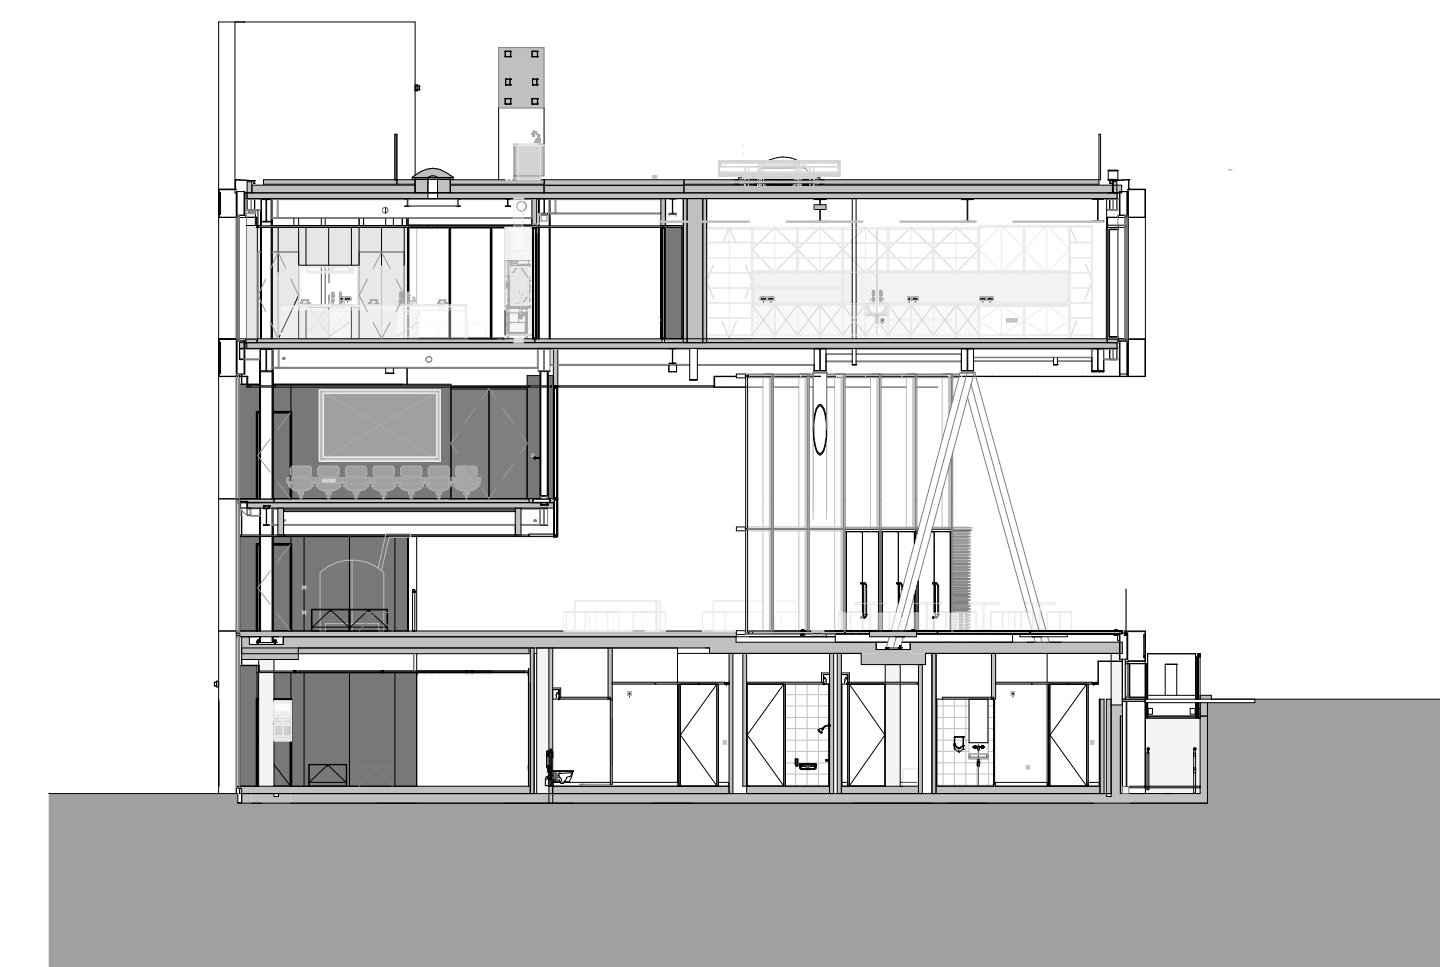

5 SECTION F
1:200