




SNITT DD

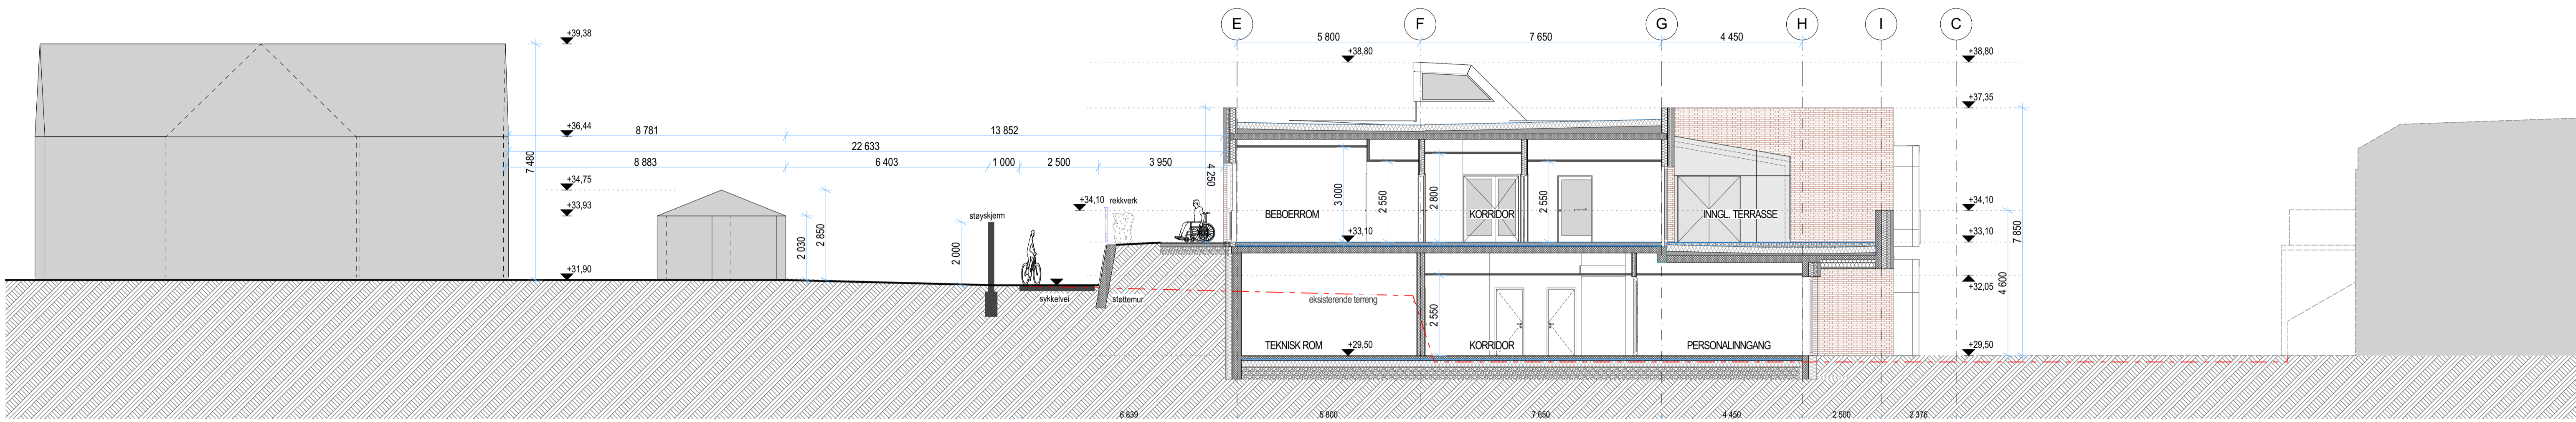


SNITT CC

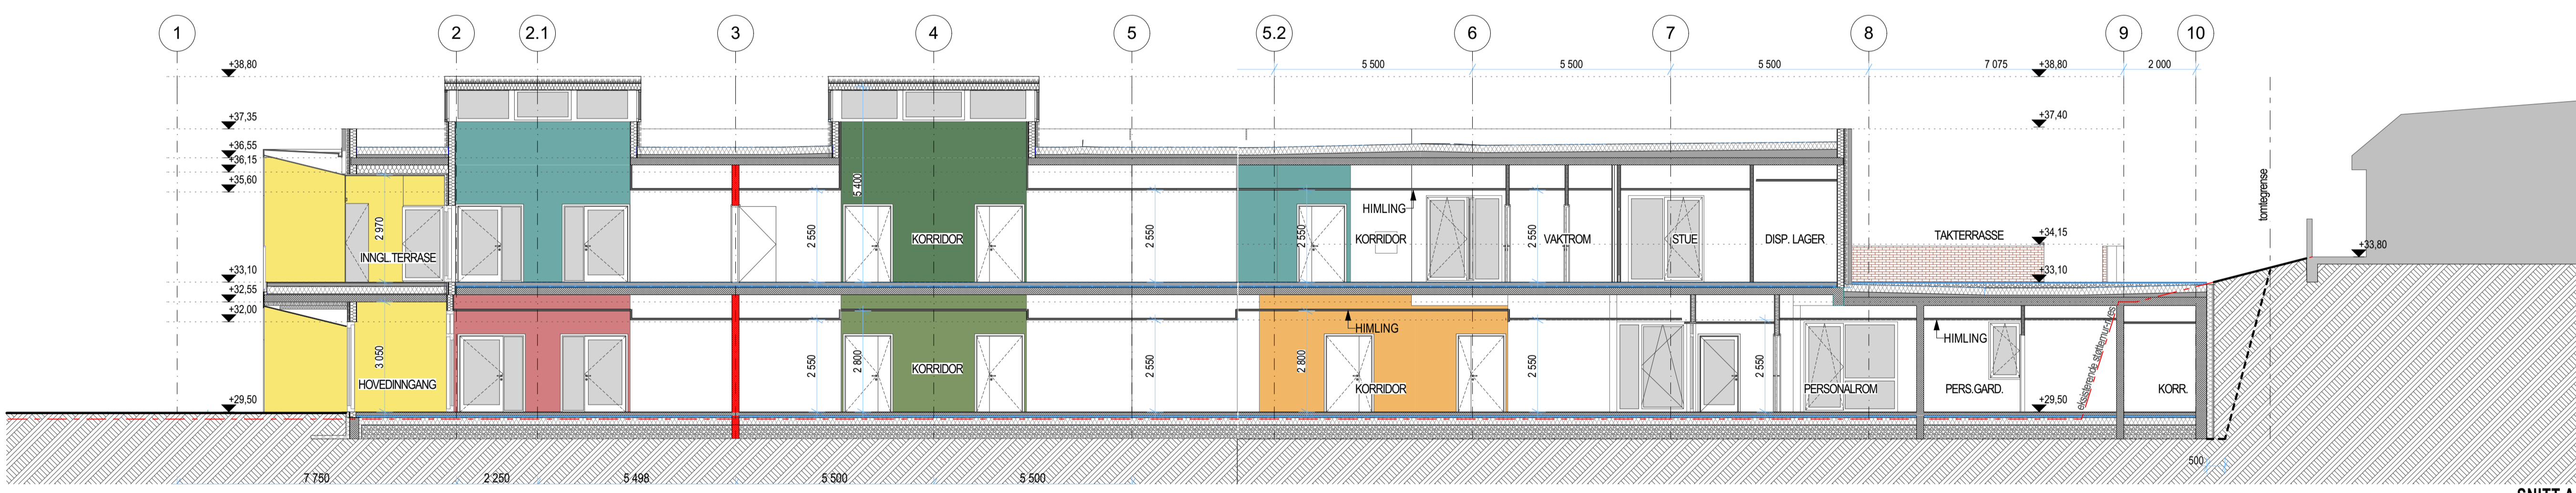

SNITT AA

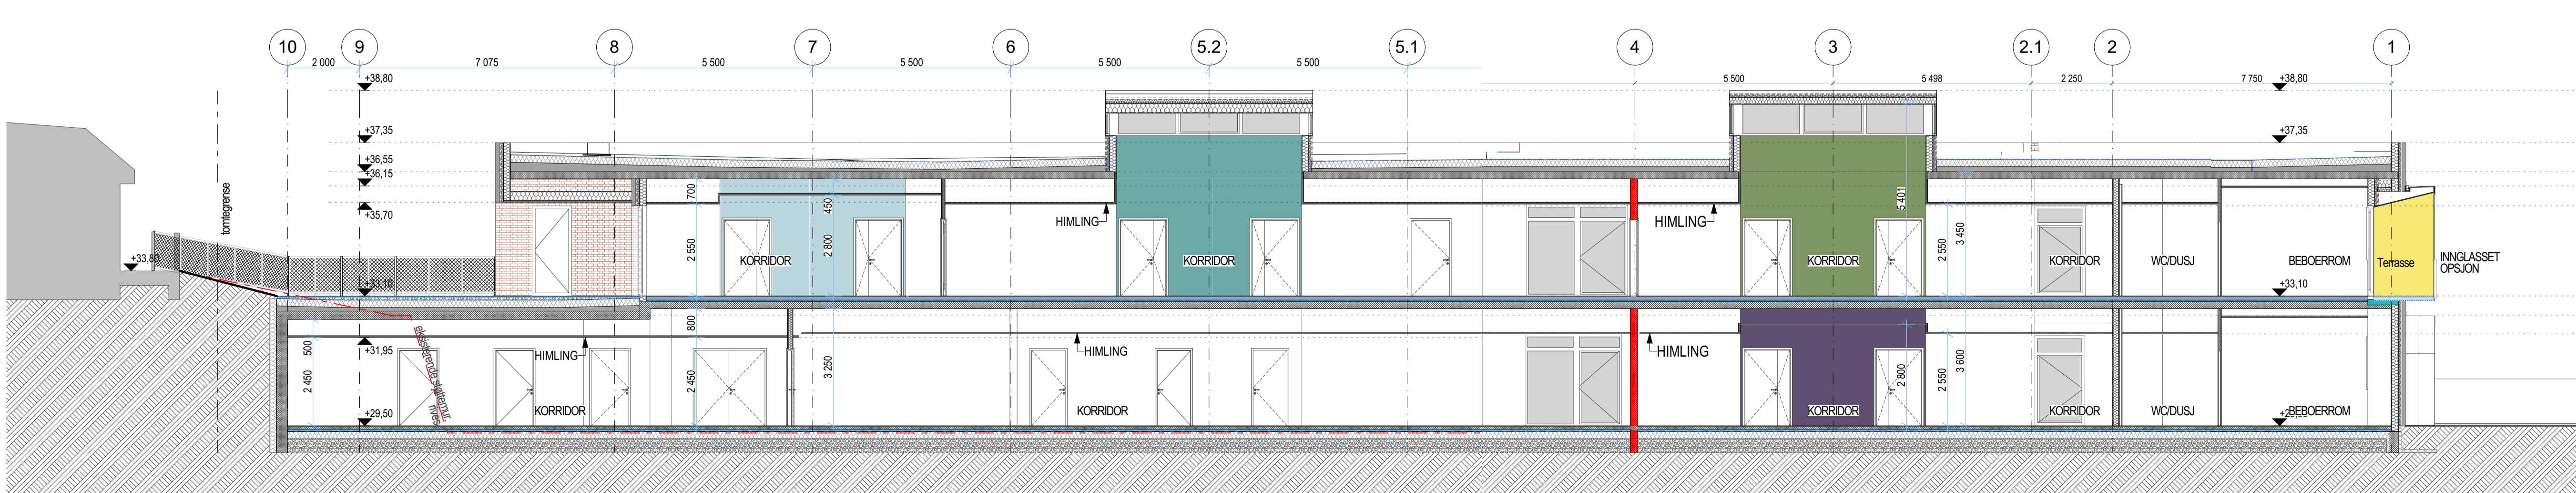

SNITT BB

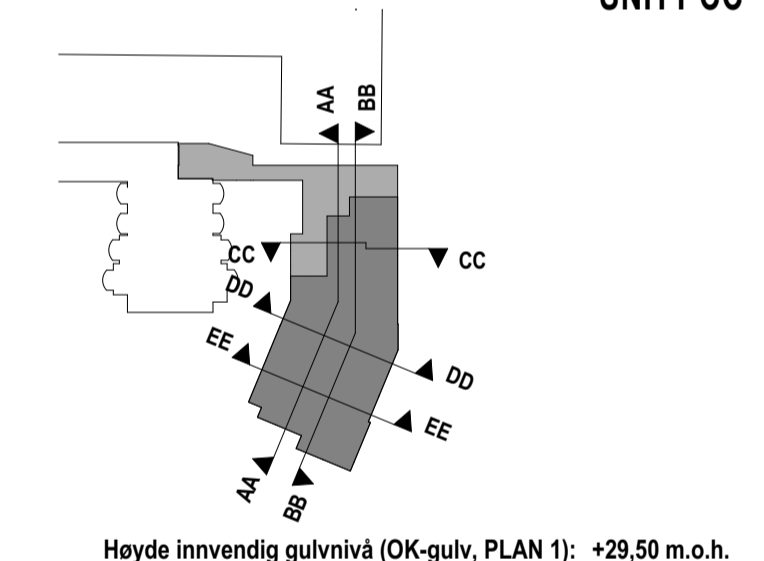

Hayde innvendig gulvnivå (OK-gulv, PLAN 1): +29,50 m.o.h.

GODKJENT AV:			
Rev. / Indek.	Rev. Nr.	Beskrivelse	Dato
D 09	Søknad om rammetillatelse	2019.12.19.	A.B. B.V.
D 04-08	Dagsenter	2018.12.06.	A.B. B.V.
D 03	TE grunnlag - drafft	2018.06.26.	A.B. B.V.
D 02	Utkast	2018.06.26.	A.B. B.V.

NITEO Kft.
 Ajtósi Dűrer sor. 5.
 1146 Budapest - UNGARN
 tel/fax: +36 1 222 67 91
 e-mail: niteo.kft@chello.hu

CÉH zRt.
 Dió utca 3-5.
 1112 Budapest - UNGARN
 tel/fax: +36 1 246-28-98
 e-mail: ceh@cuh.hu

tiltaksnavn: **VADSØ KOMMUNALE EIENDOMSSelsKAP KF**
 PB 614, 9811 VADSØ
 tlf.: +47 46 628910
 e-post: rune.astaksen@vadsokommune.no

prosjekt: **HRO VADSØ SYKEHJEM OG DAGSENTER**
 Bekkefarei, 9800 VADSØ
 Gnr./Bnr.: 8/3, 8/1320

SYKEHJEM	
tegning:	TE-grunnlag
saksbehandler:	Gabor Zimboras
tegning:	Snitt AA, BB, CC, DD, EE
målestokk:	1:100, 1:1500
tegningsdato:	19.12.2019.
rev.:	D09
fig.:	A
tegningsnr.:	1201