



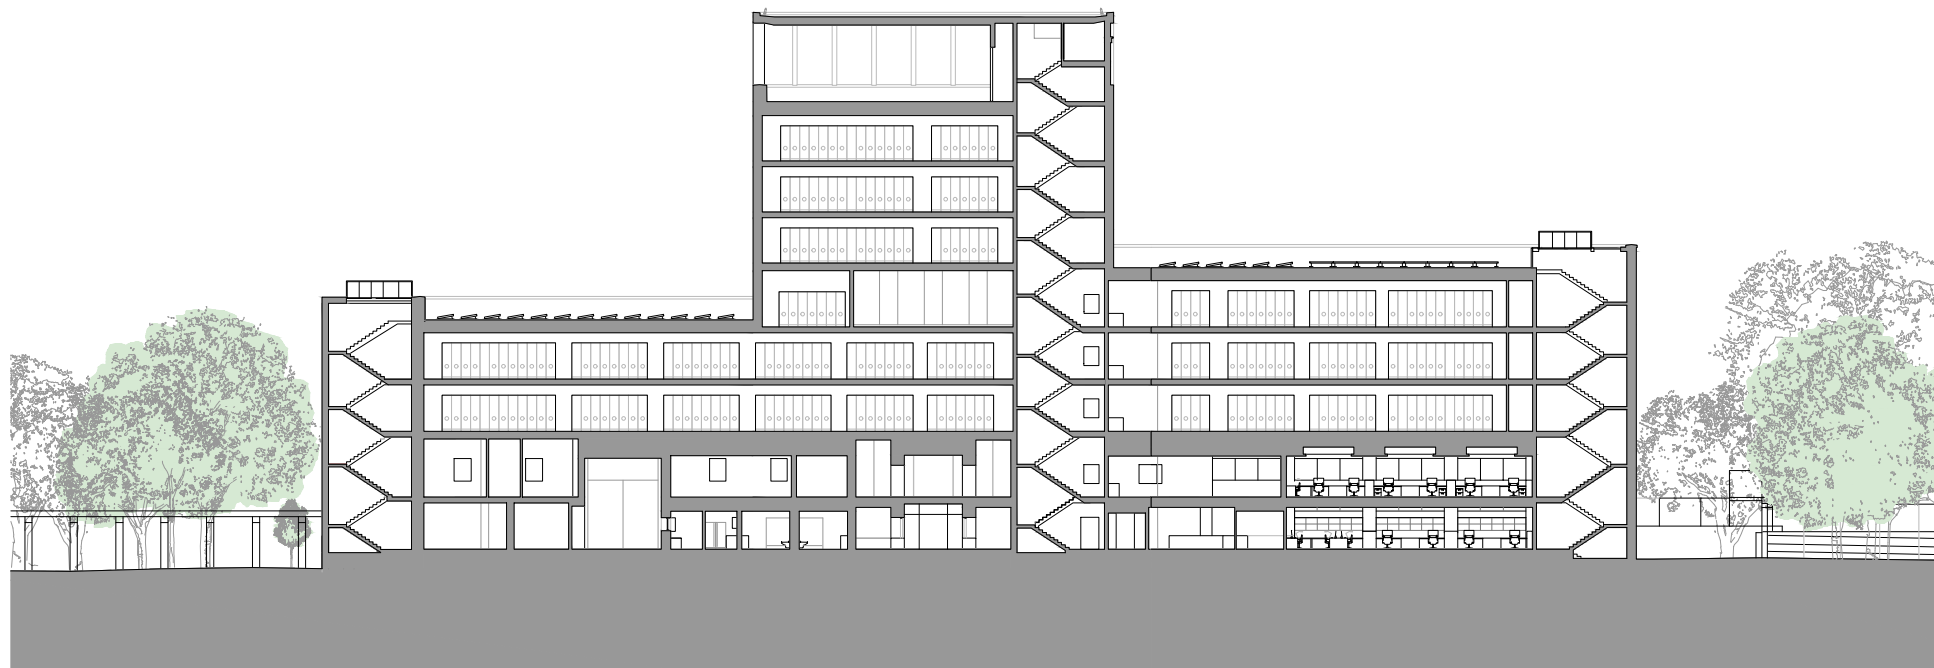

SECTION CC



SECTION DD

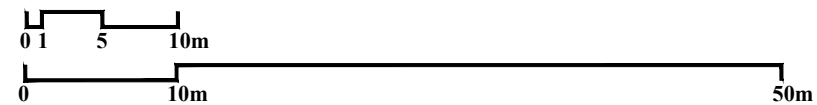

NOTES:

REVISIONS:

LAMBETH PALACE LIBRARY
AND ARCHIVE

PUBLICATION DRAWINGS
SECTIONS CC + DD

DRAWING NO:

-

SCALE:
1:500@A3

DATE:
26.11.2020

WRIGHT & WRIGHT ARCHITECTS

89/91 Bayham Street
London NW1 0AG
TEL: 020 7428 9393
FAX: 020 7428 9394
www.wrightandwright.co.uk