




↑ 1-2-3. emeleti alaprajz - m 1:200

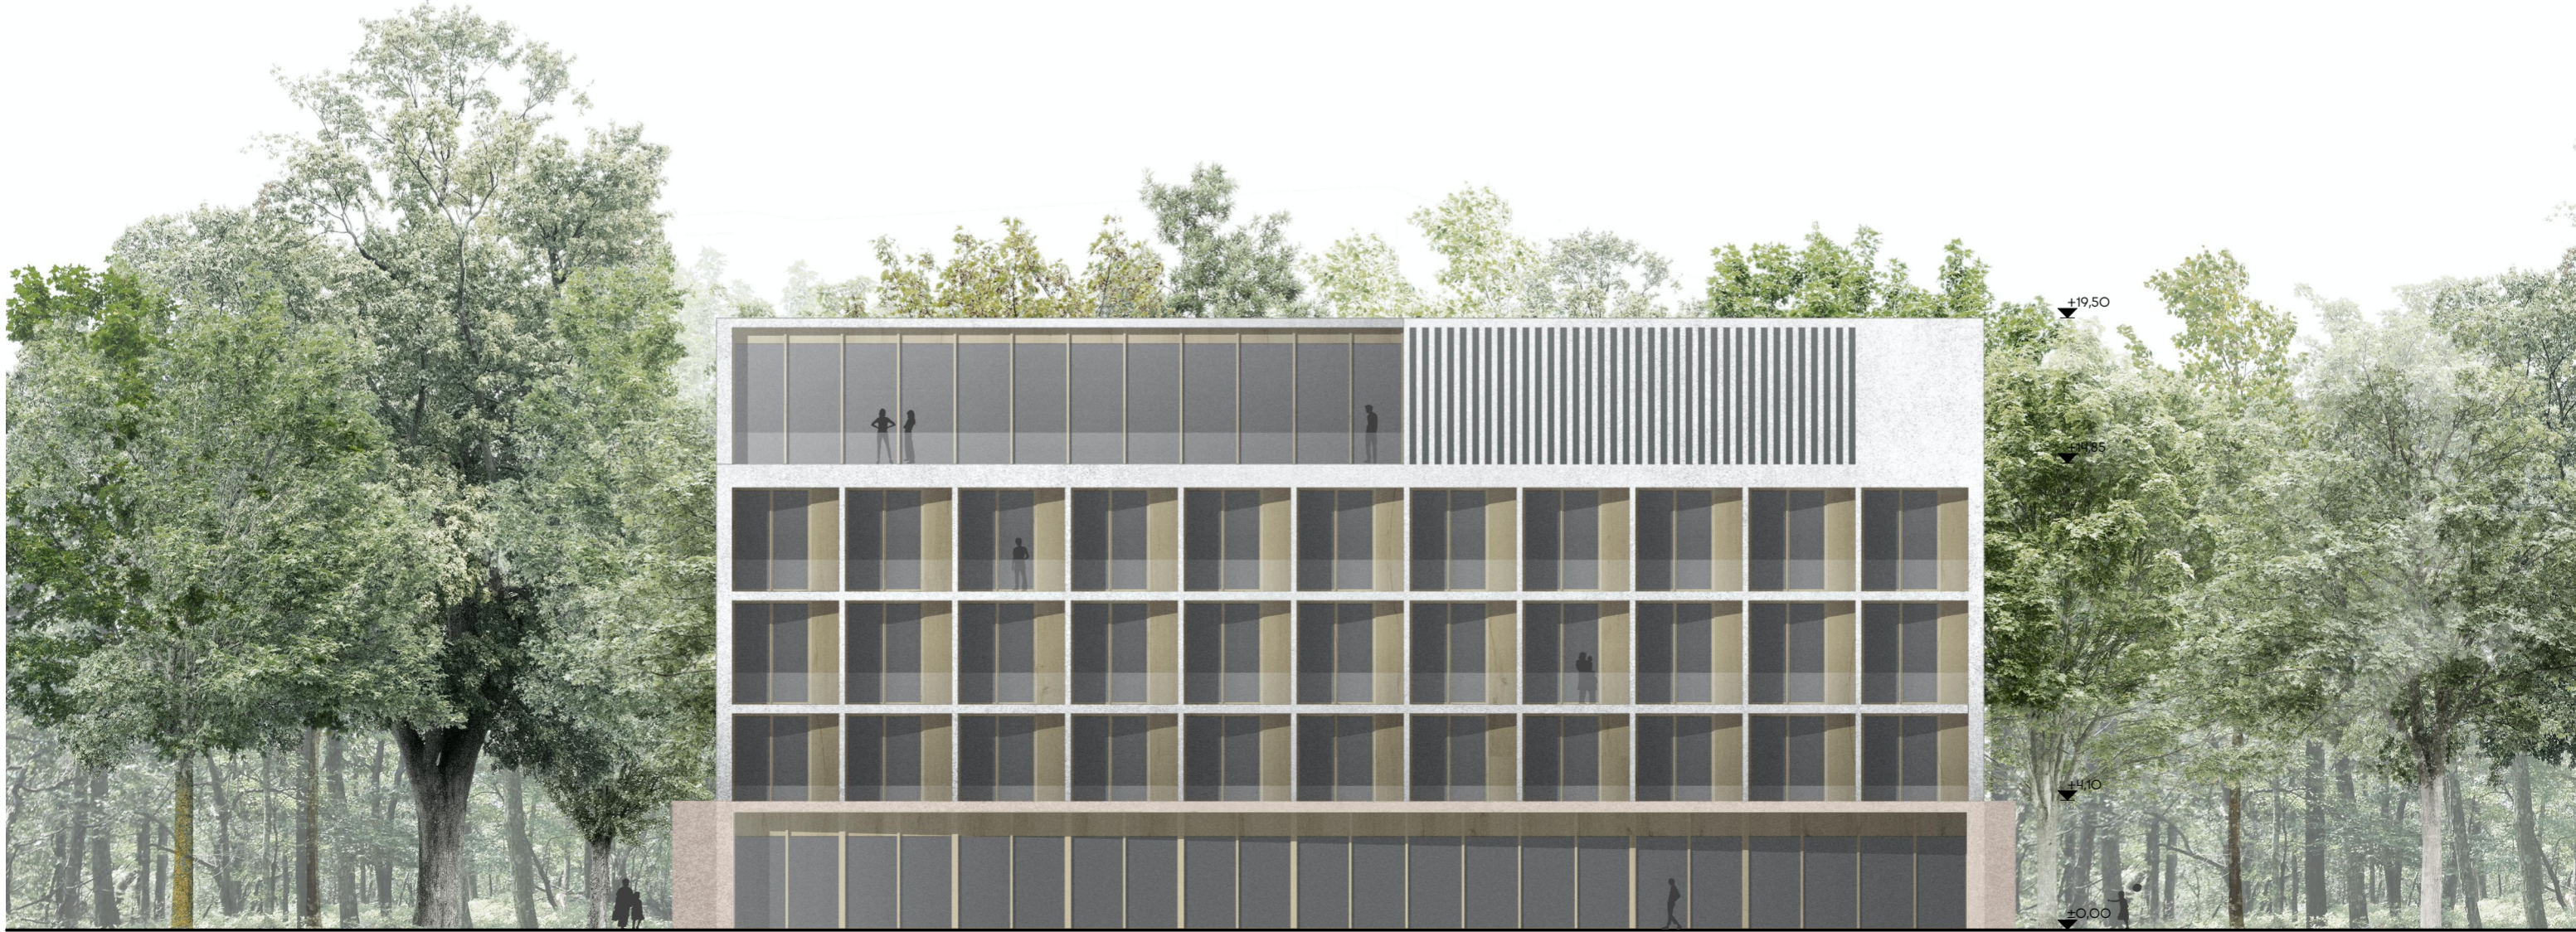

↑ H02 keleti homlokzat - m 1:200