


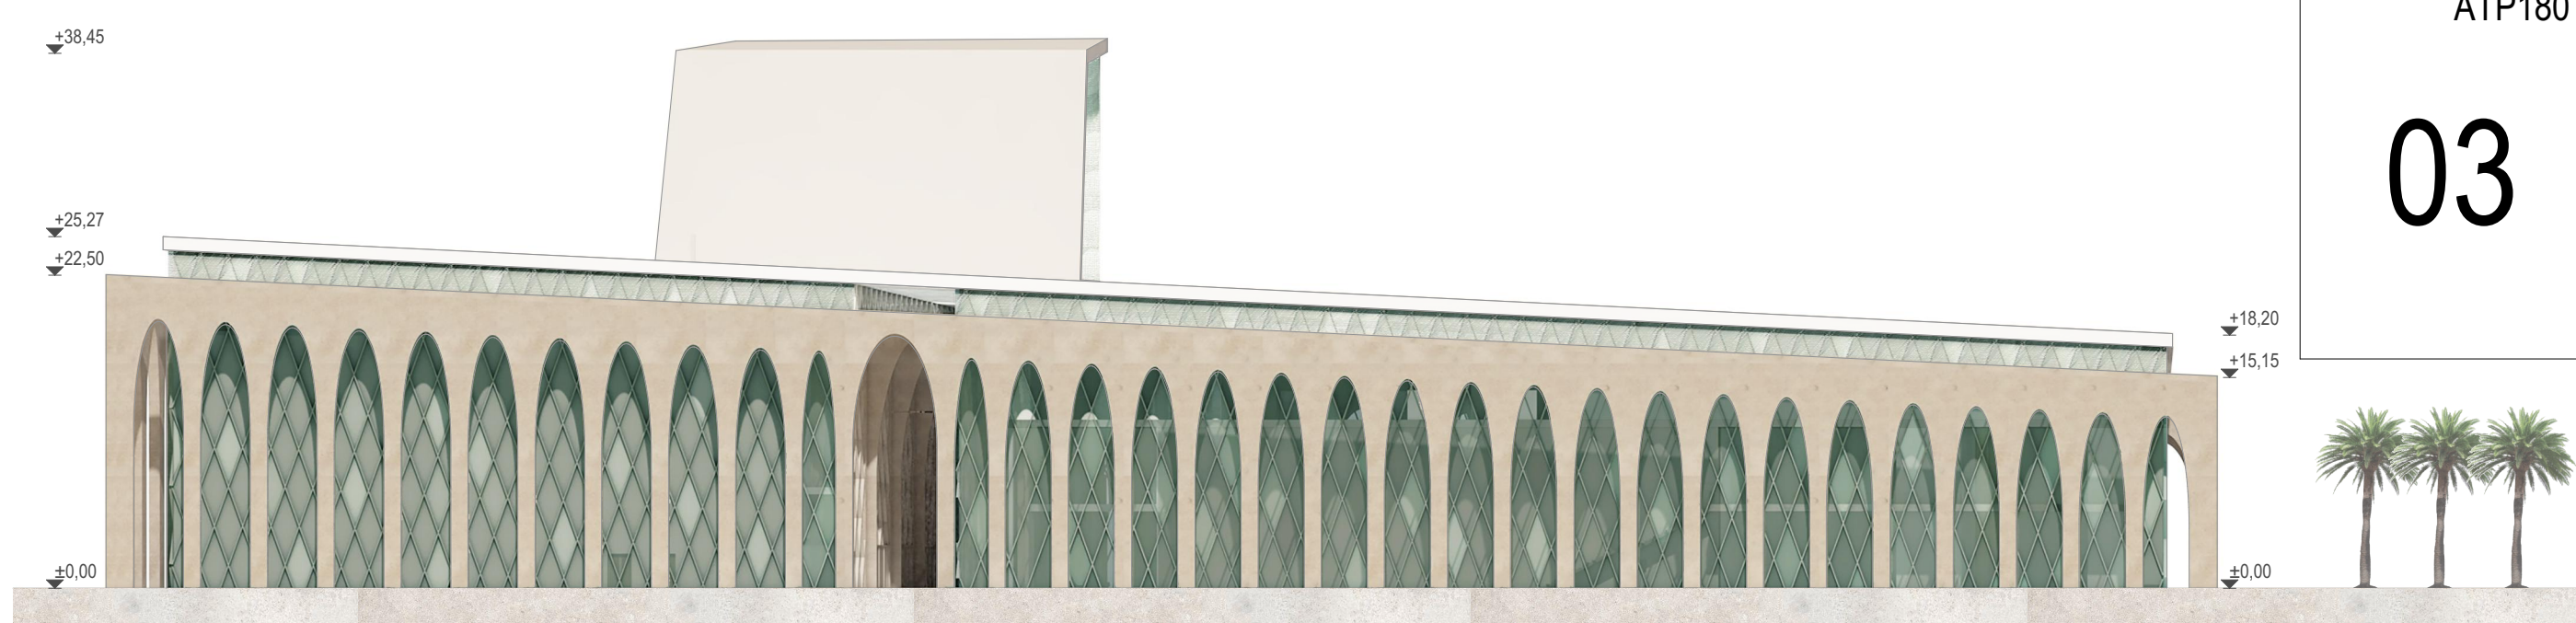

EAST ELEVATION 1:500




NORTH ELEVATION 1:500

BASEMENT FLOOR PLAN 1:500



BASEMENT FLOOR GROSS: 14 711 m²


1ST FLOOR PLAN 1:500

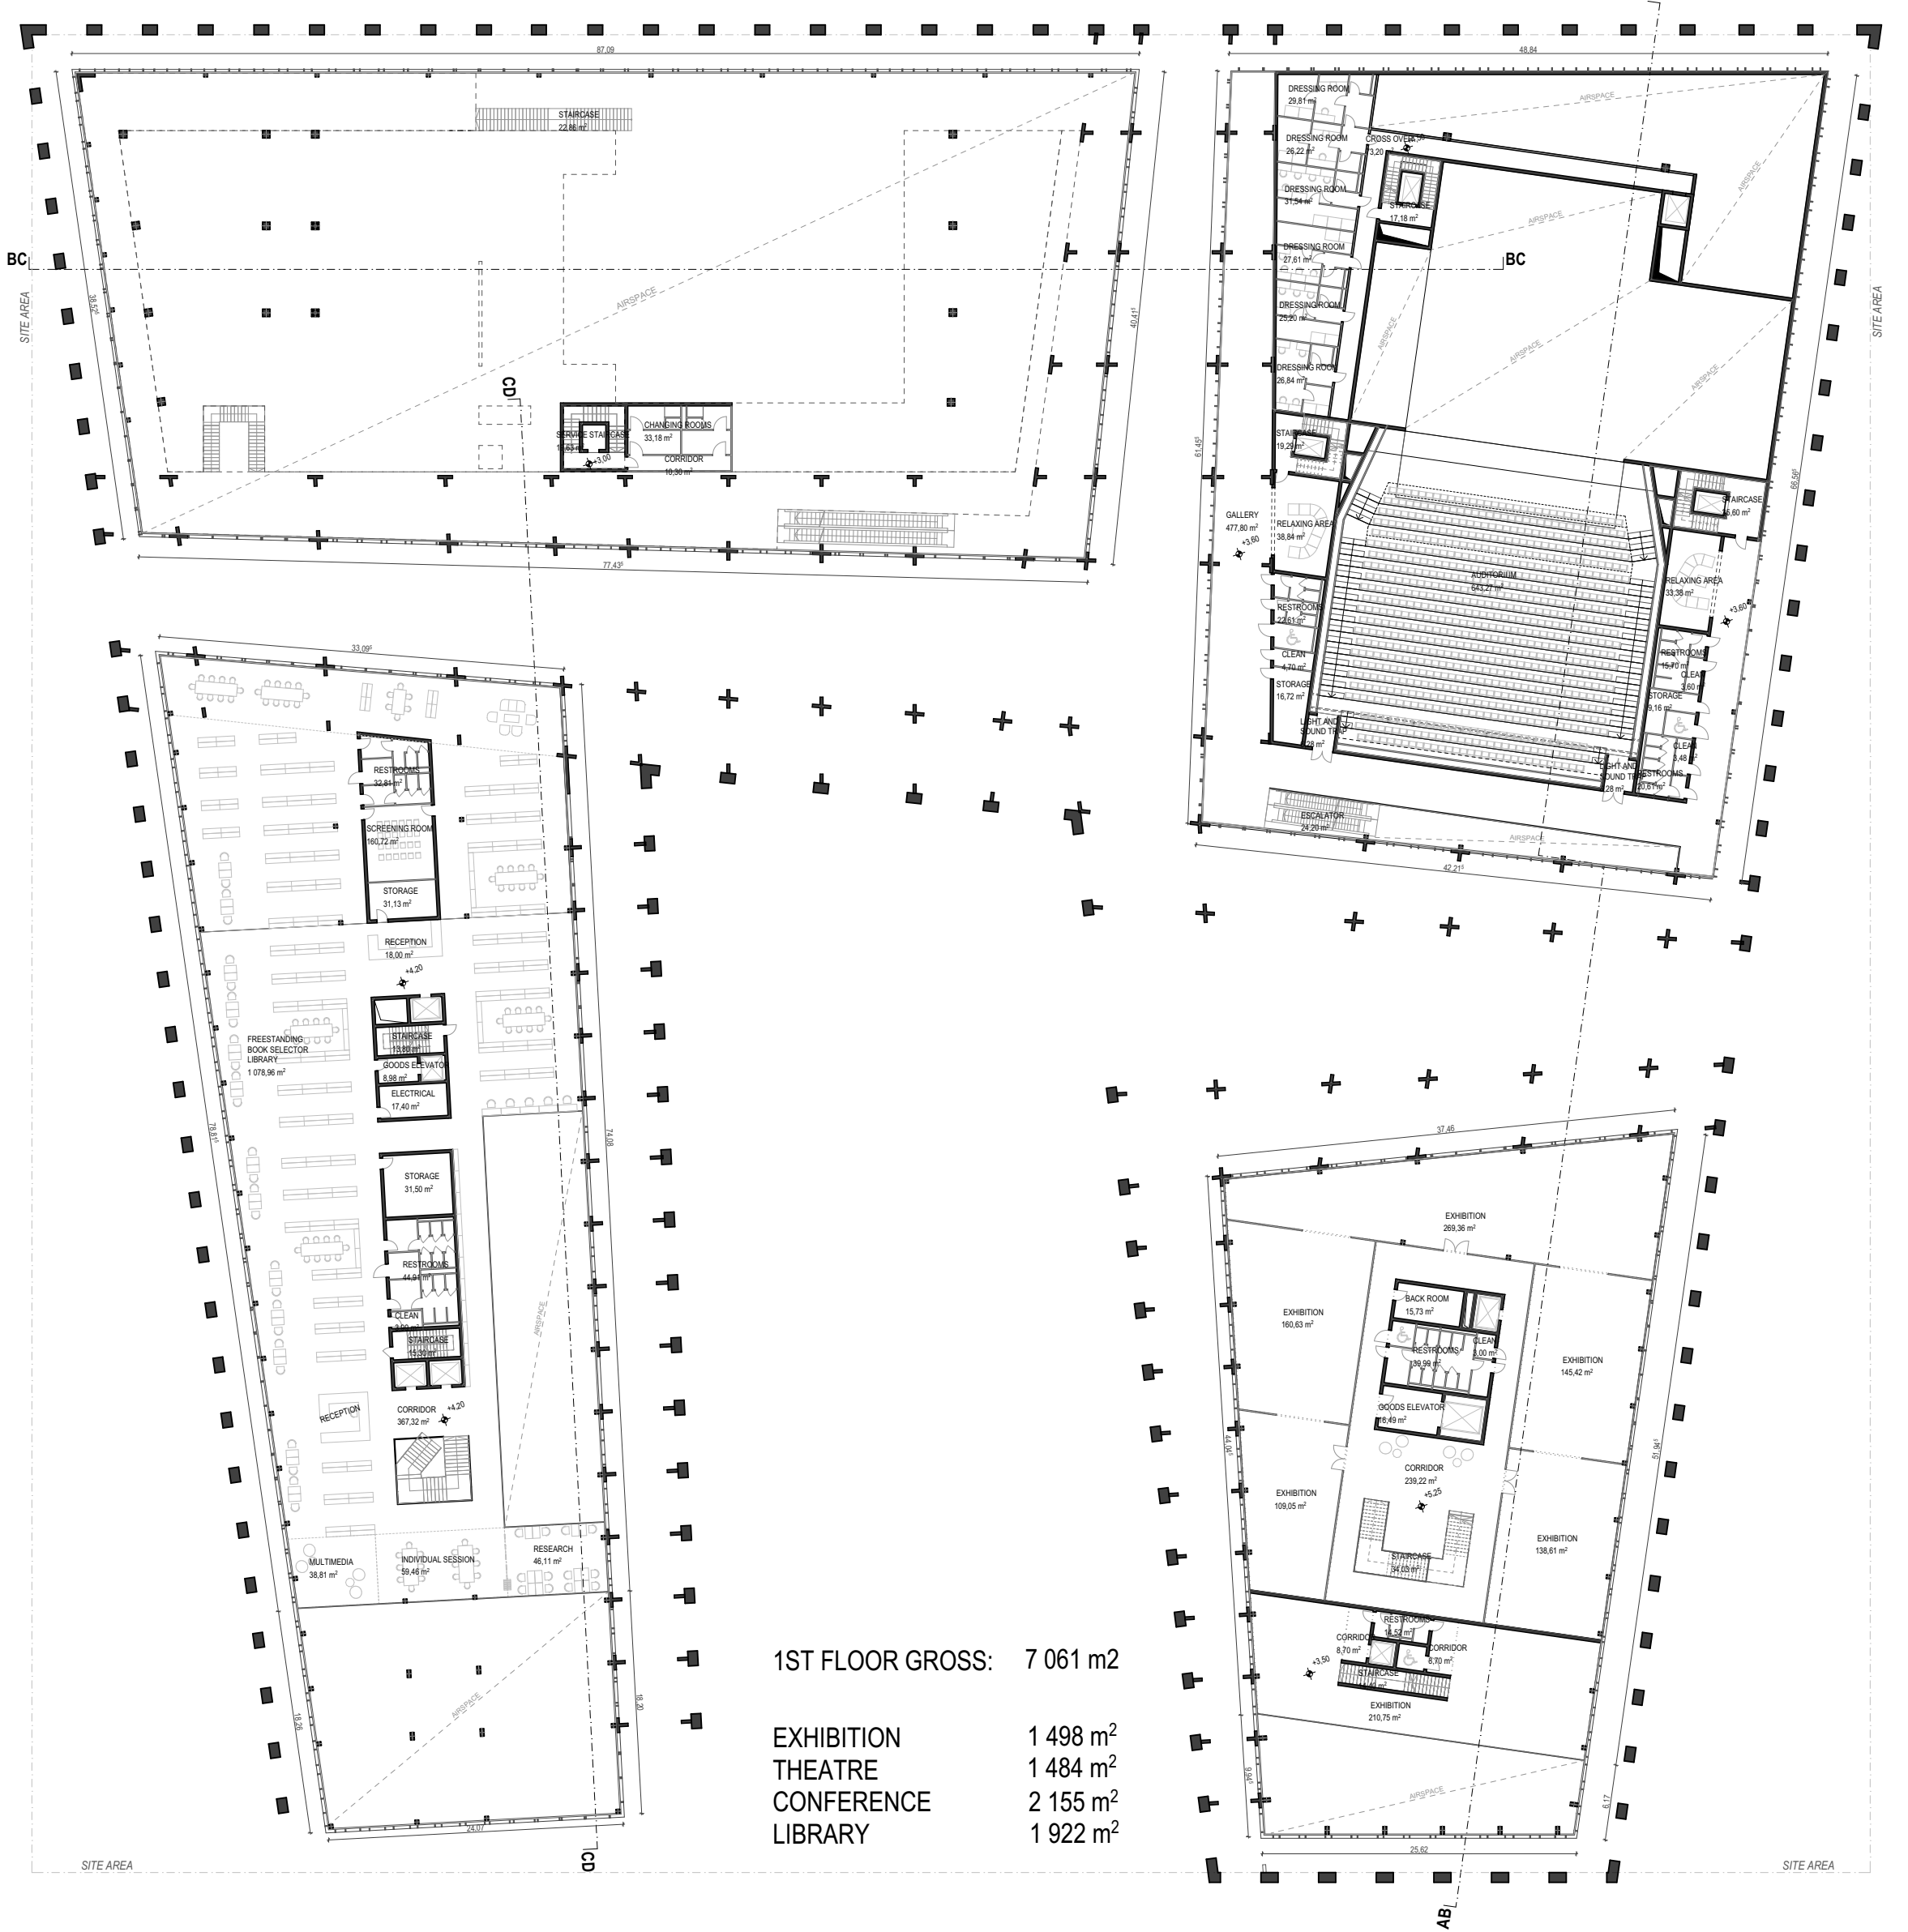

1ST FLOOR GROSS: 7 061 m²

EXHIBITION	1 498 m ²
THEATRE	1 484 m ²
CONFERENCE	2 155 m ²
LIBRARY	1 922 m ²


2ND FLOOR PLAN 1:500

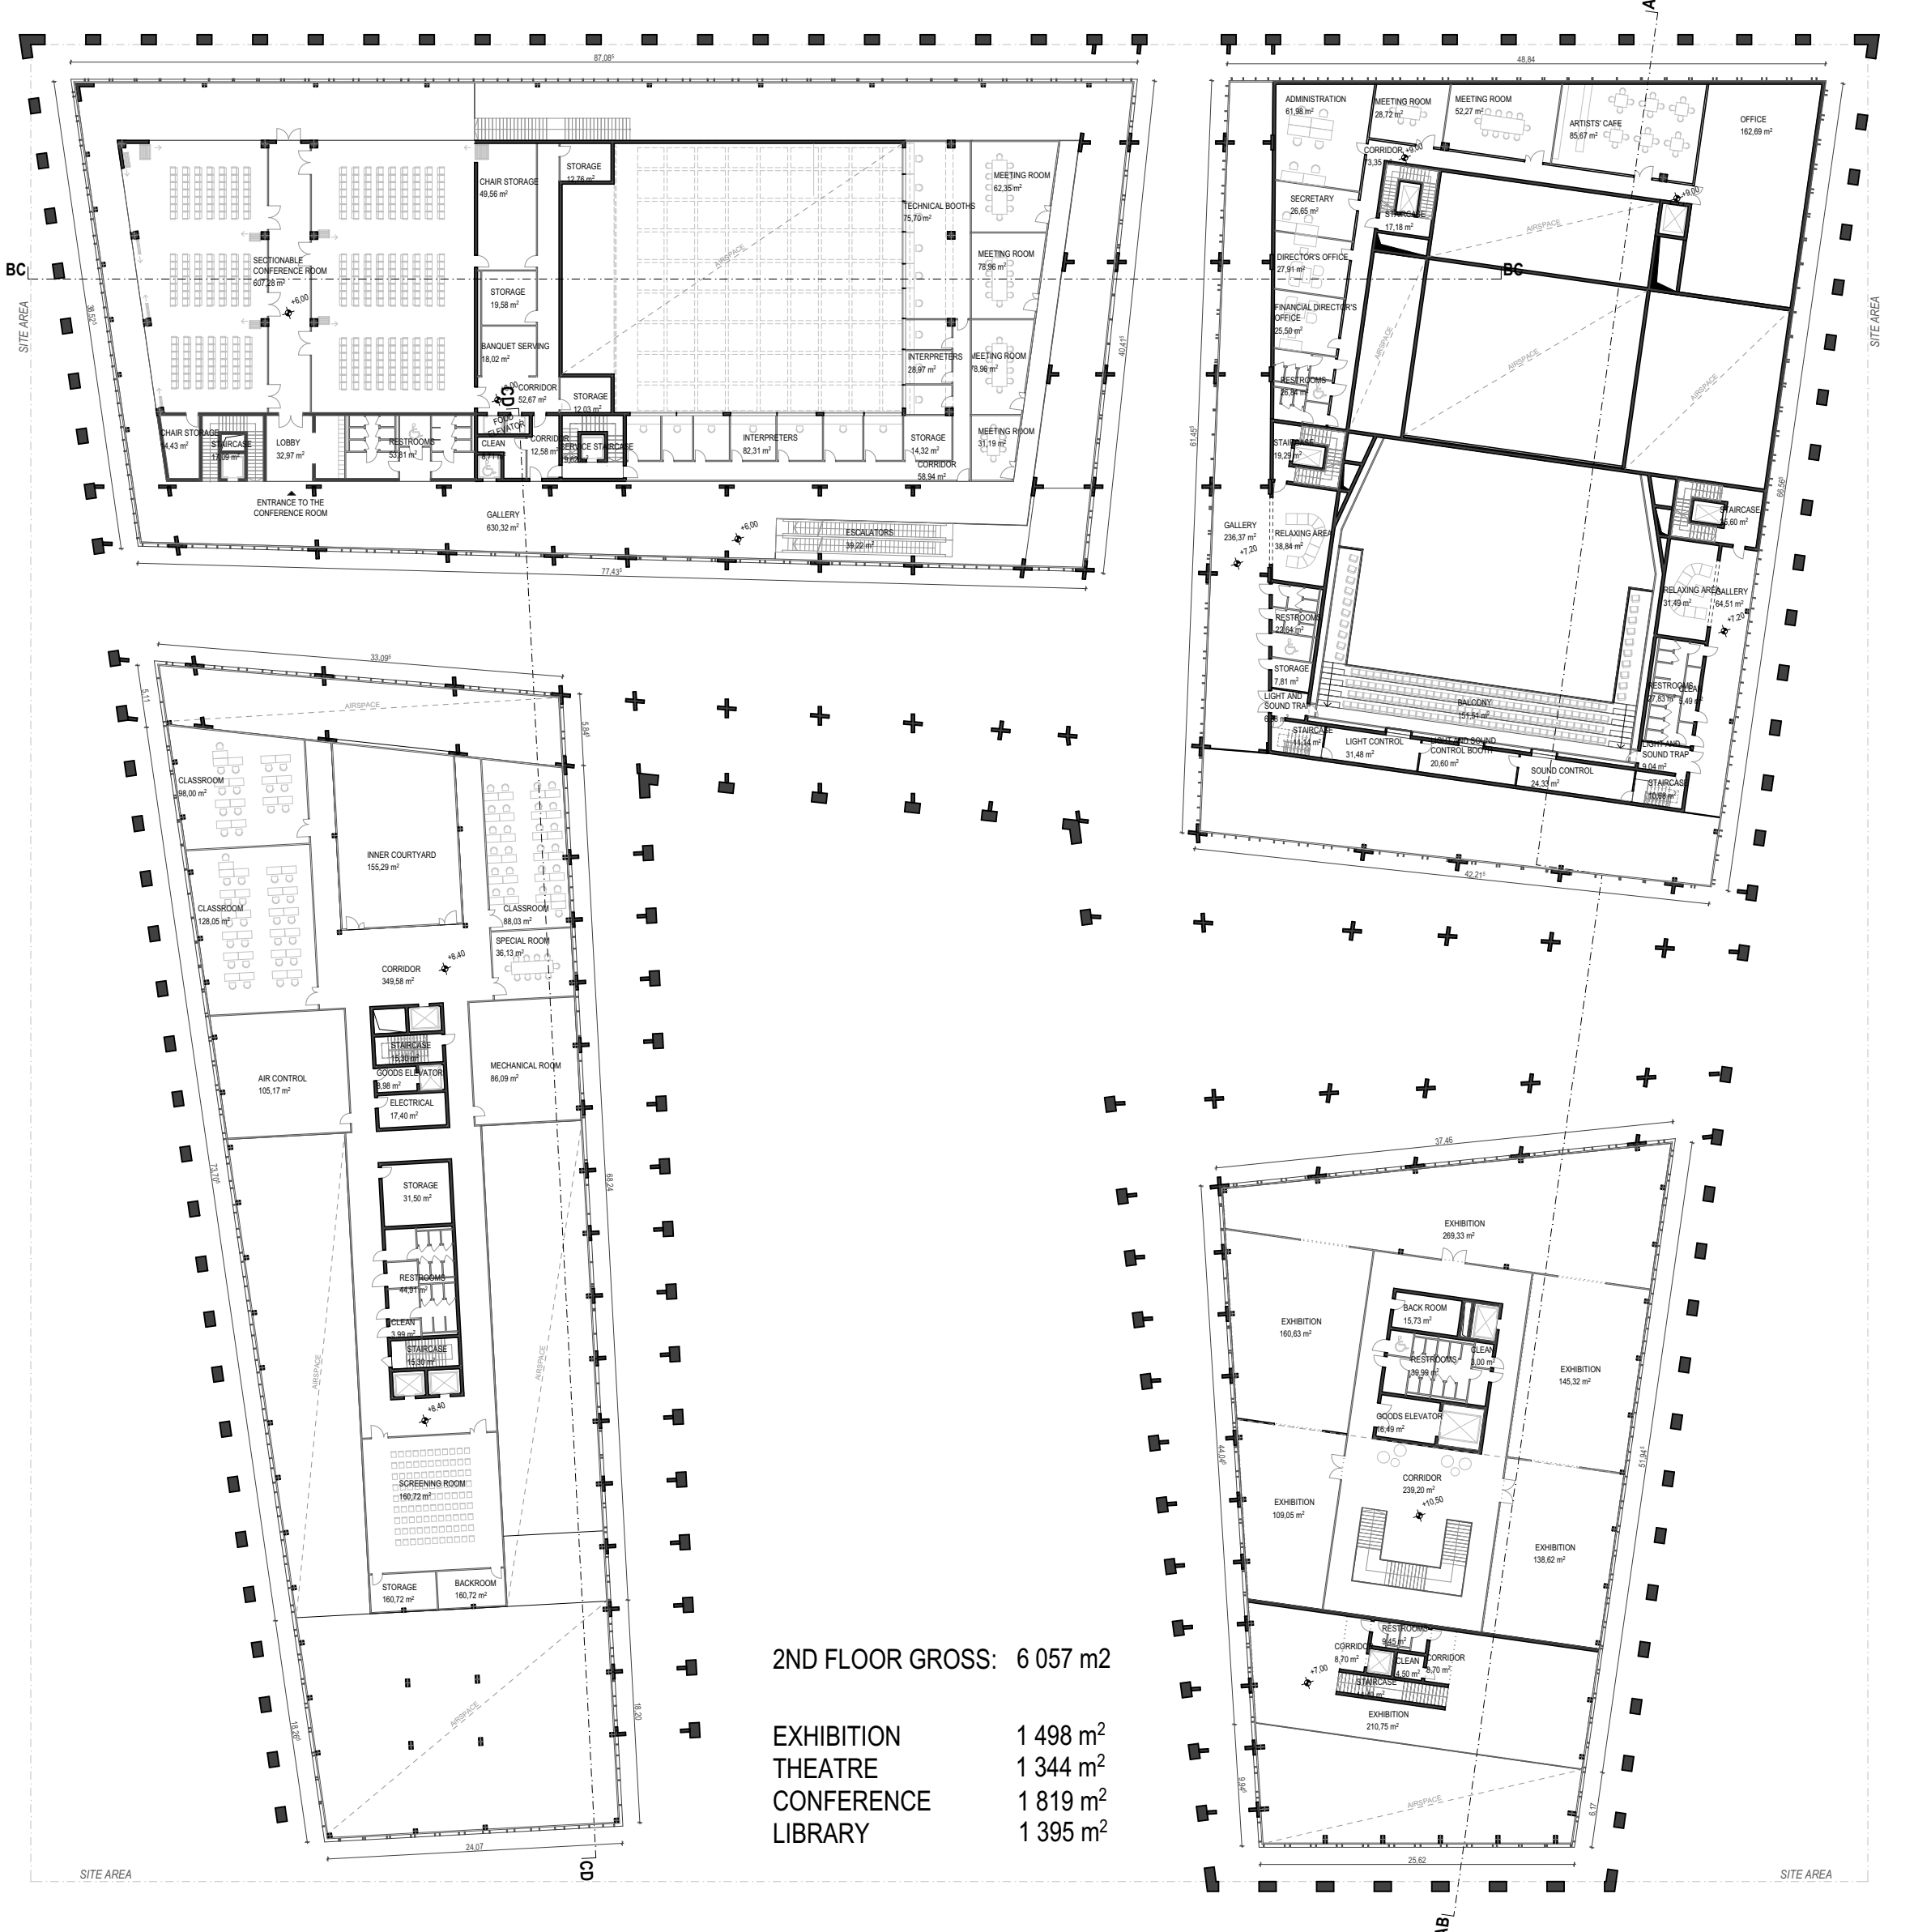

2ND FLOOR GROSS: 6 057 m²

EXHIBITION	1 498 m ²
THEATRE	1 344 m ²
CONFERENCE	1 819 m ²
LIBRARY	1 395 m ²


3RD FLOOR PLAN 1:500

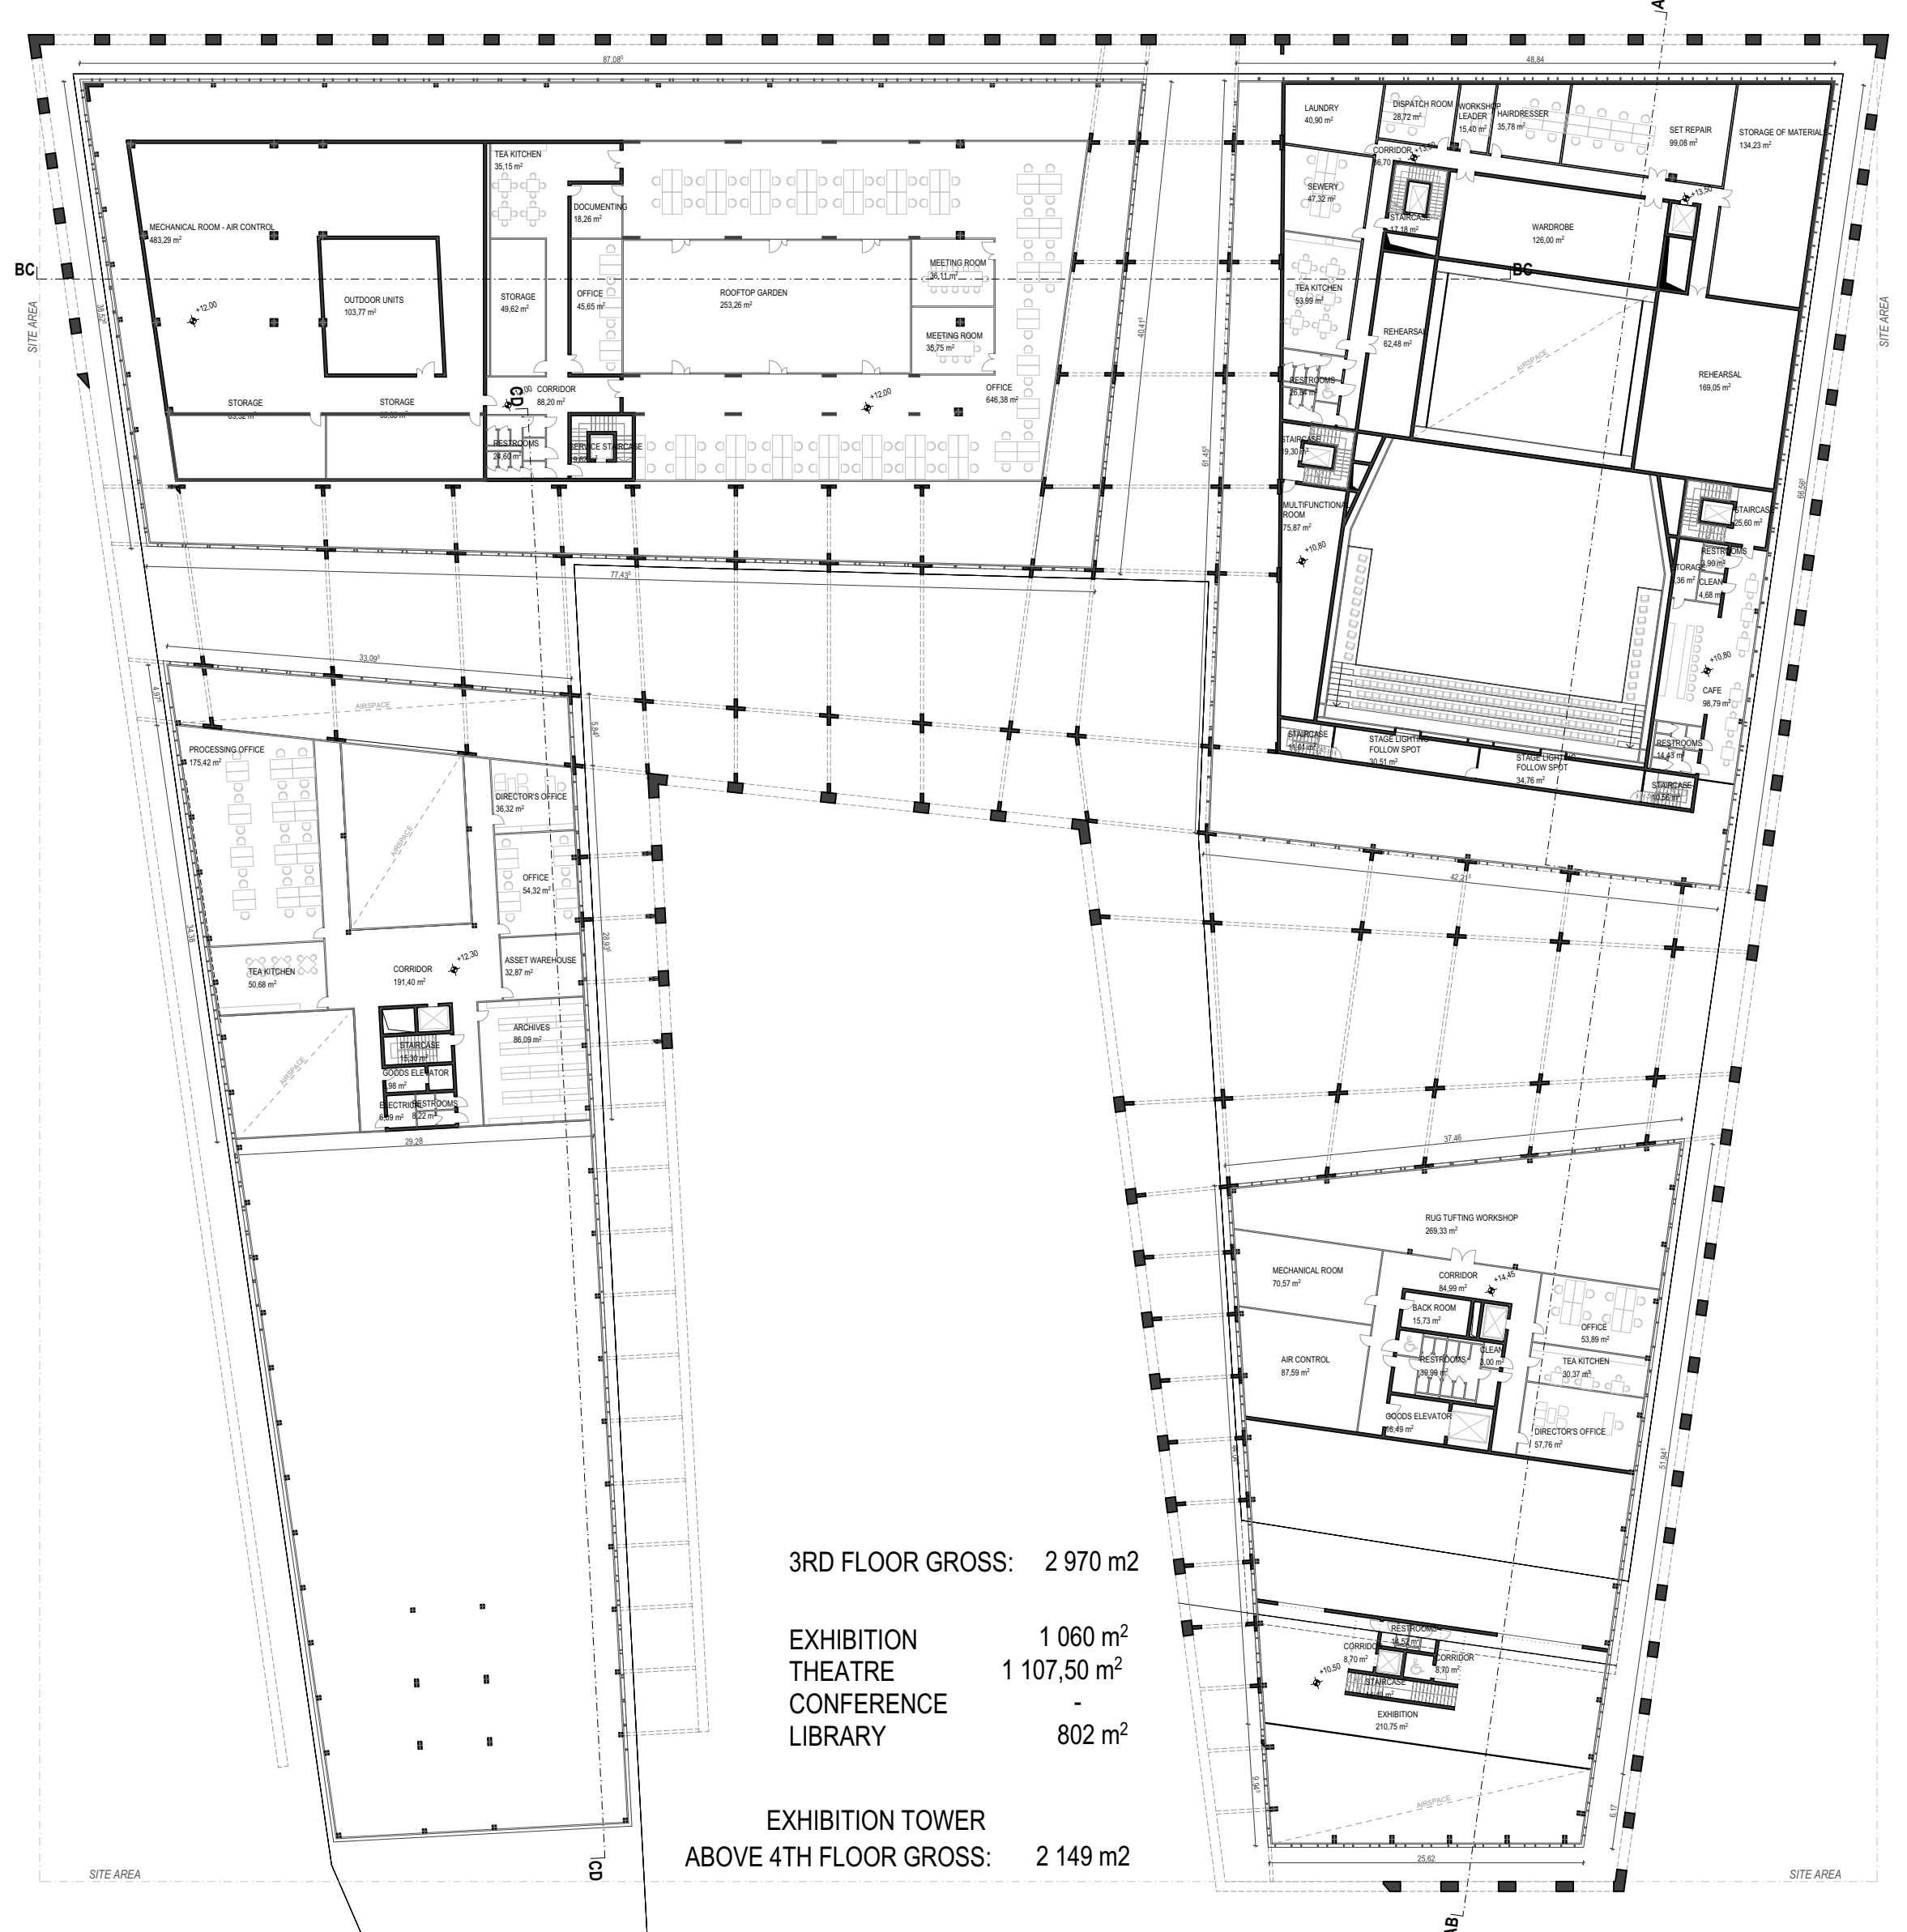


3RD FLOOR GROSS: 2 970 m²

EXHIBITION	1 060 m ²
THEATRE	1 107,50 m ²
CONFERENCE	802 m ²
LIBRARY	802 m ²

EXHIBITION TOWER ABOVE 4TH FLOOR GROSS: 2 149 m²

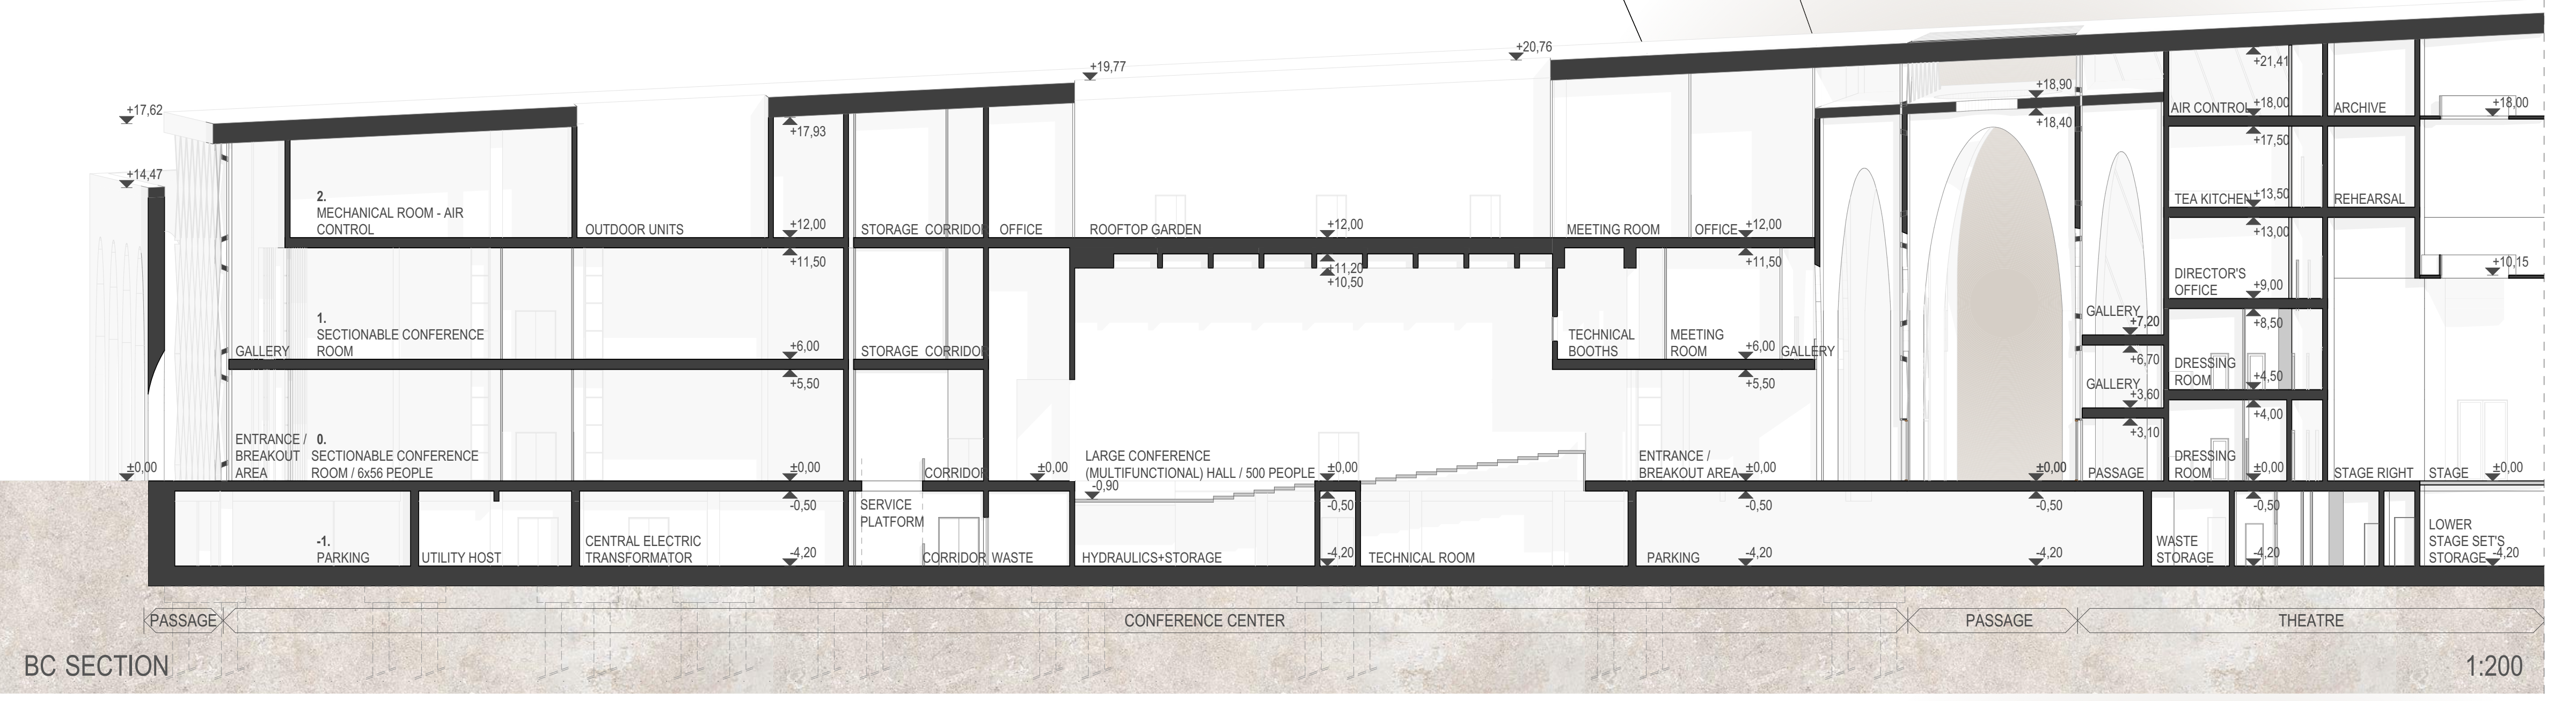

BC SECTION 1:200

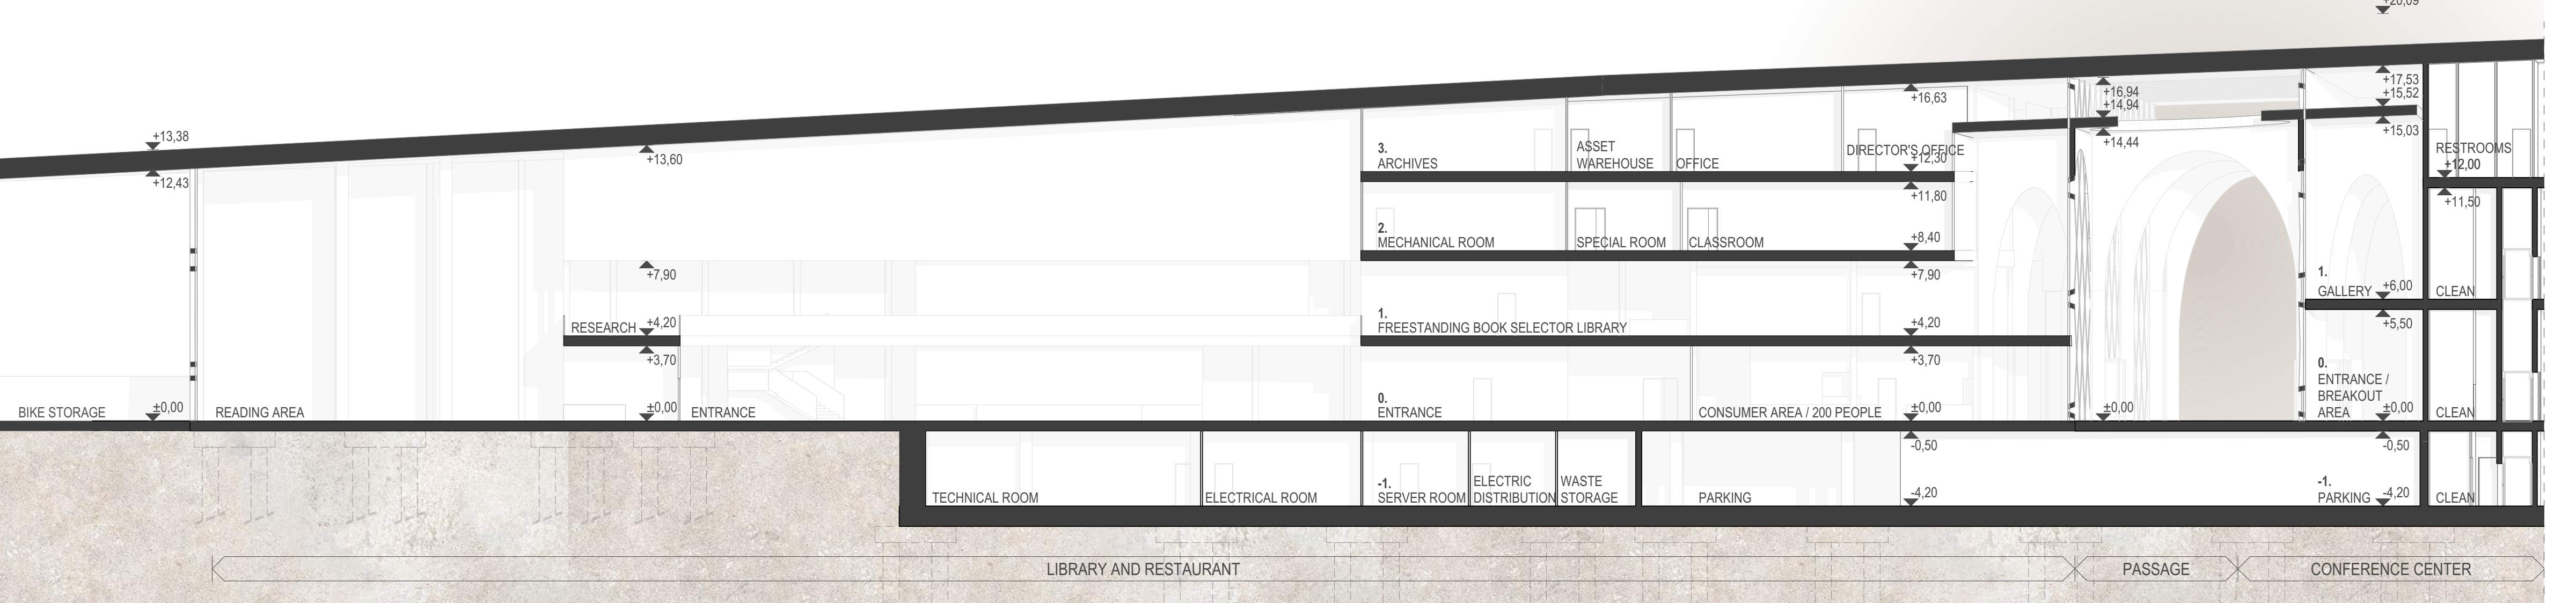

CD SECTION 1:200

