

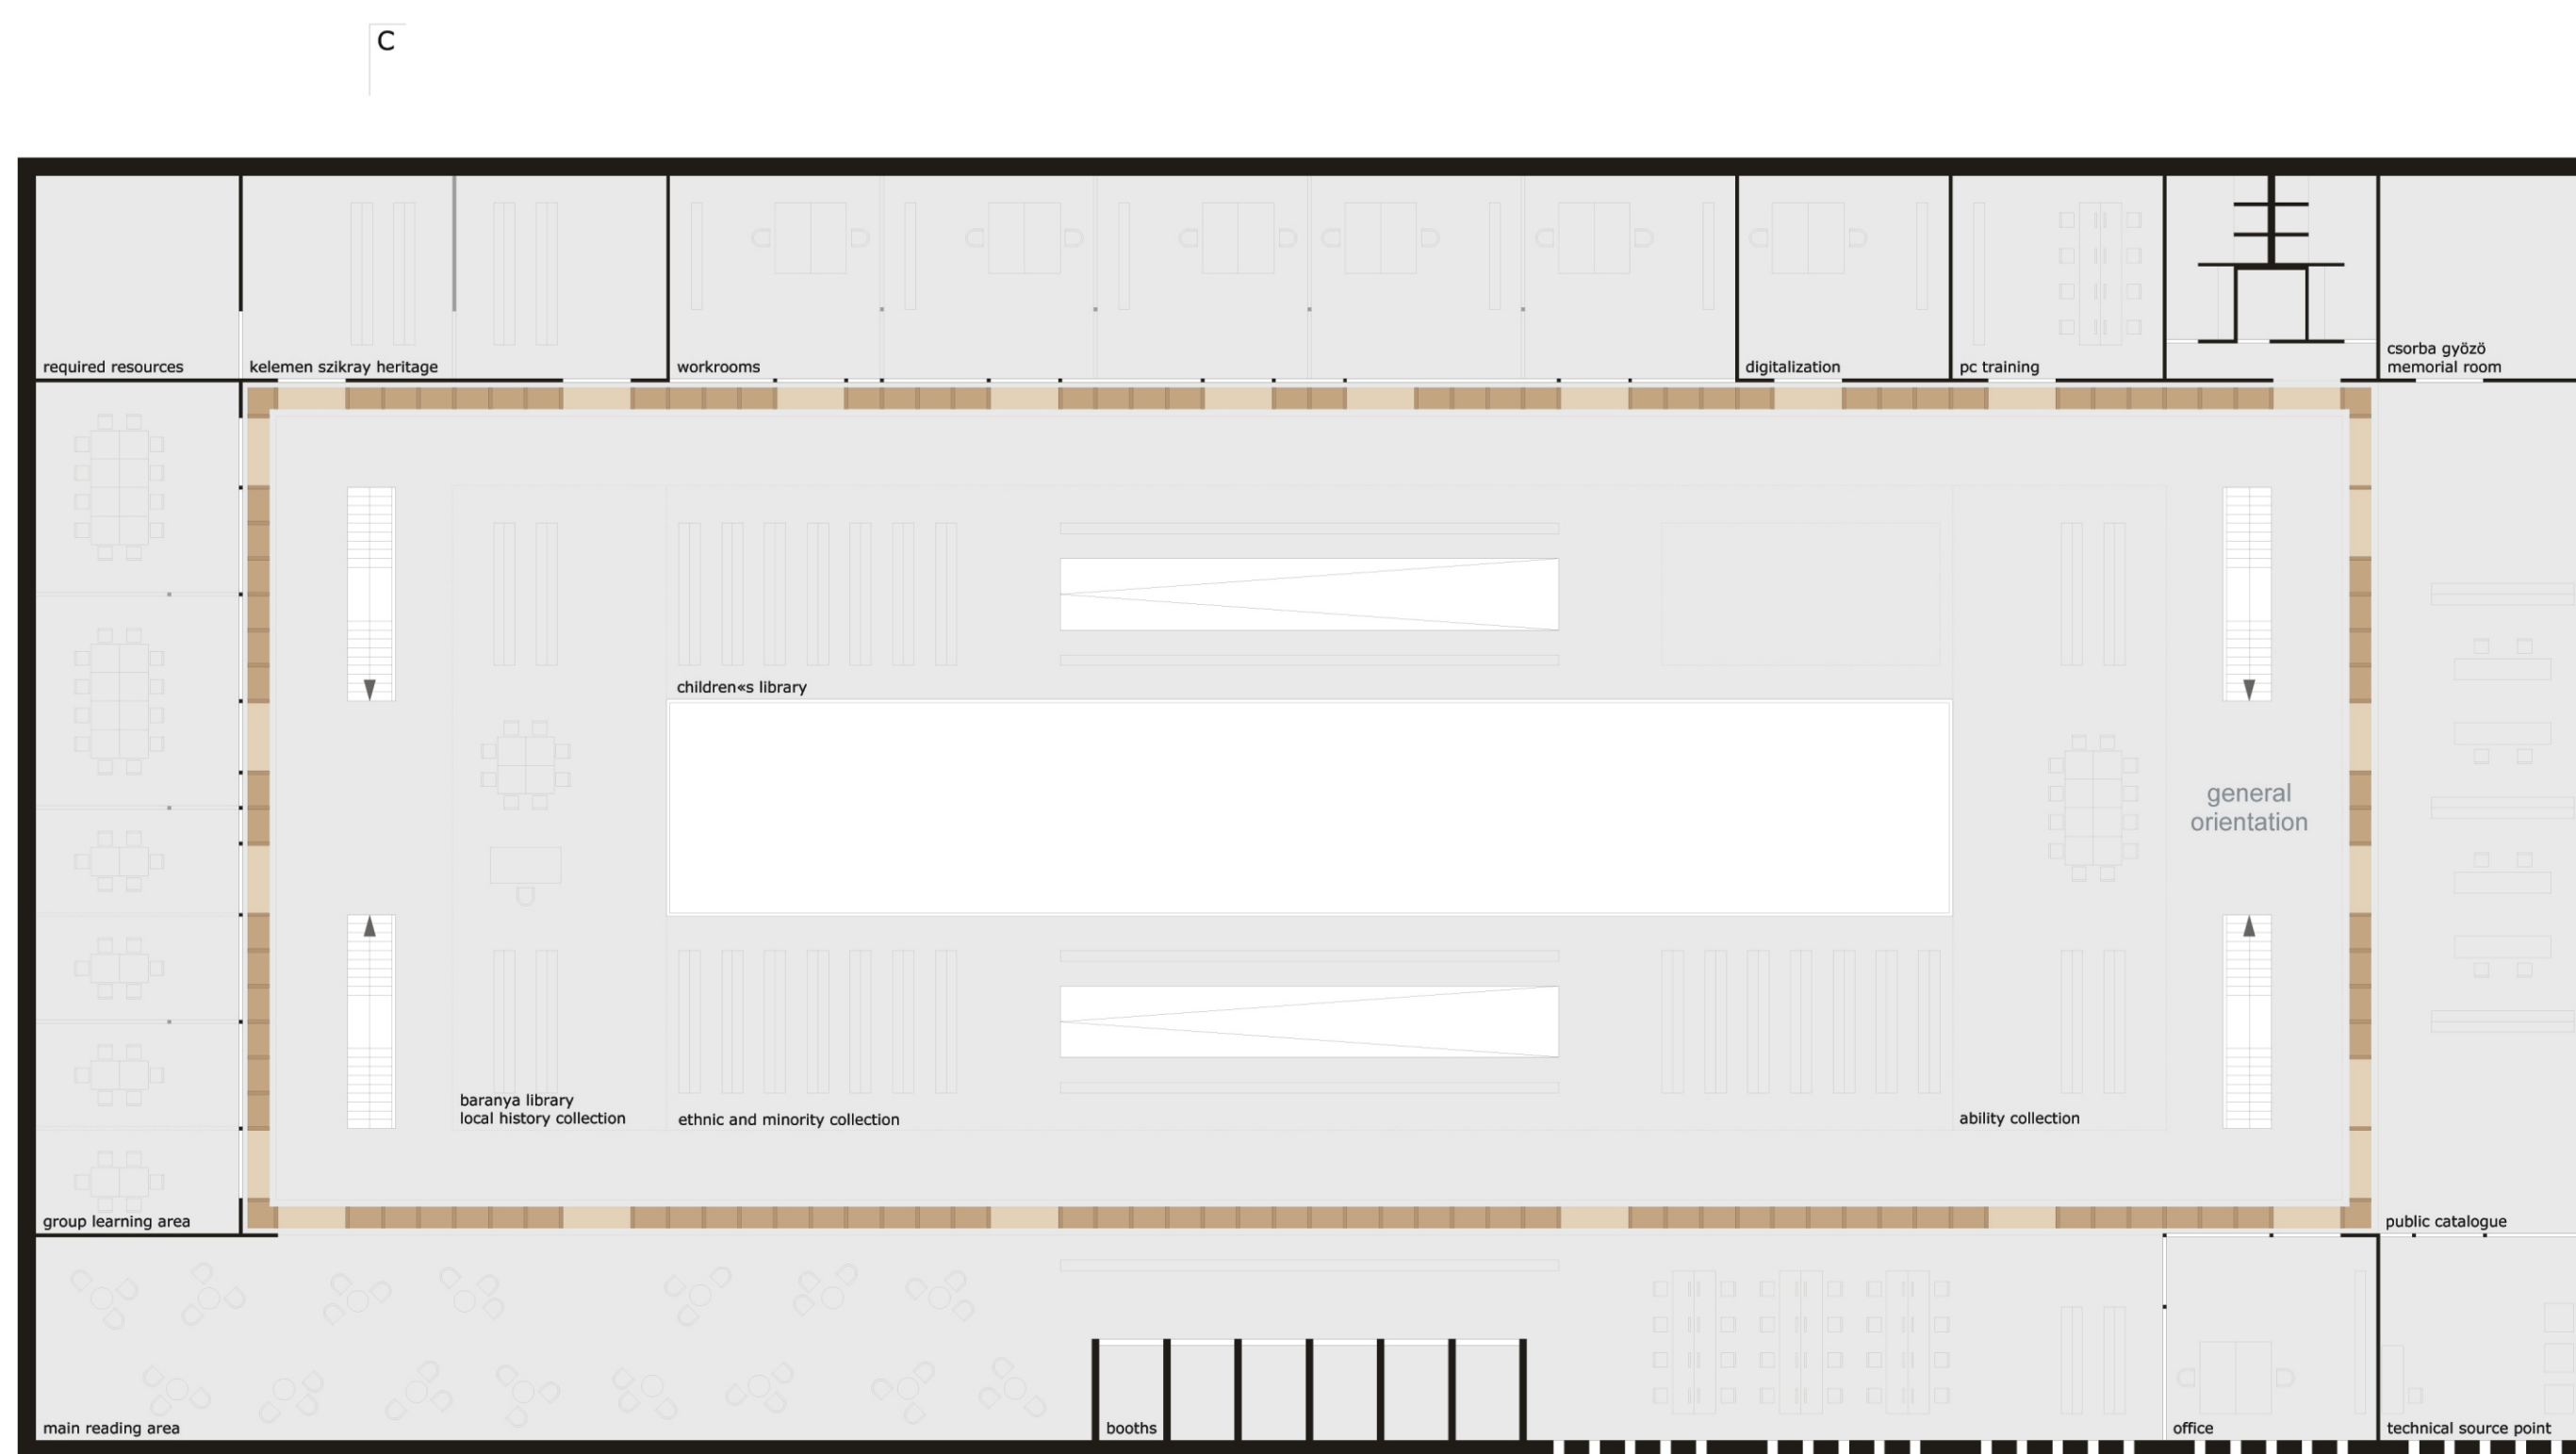
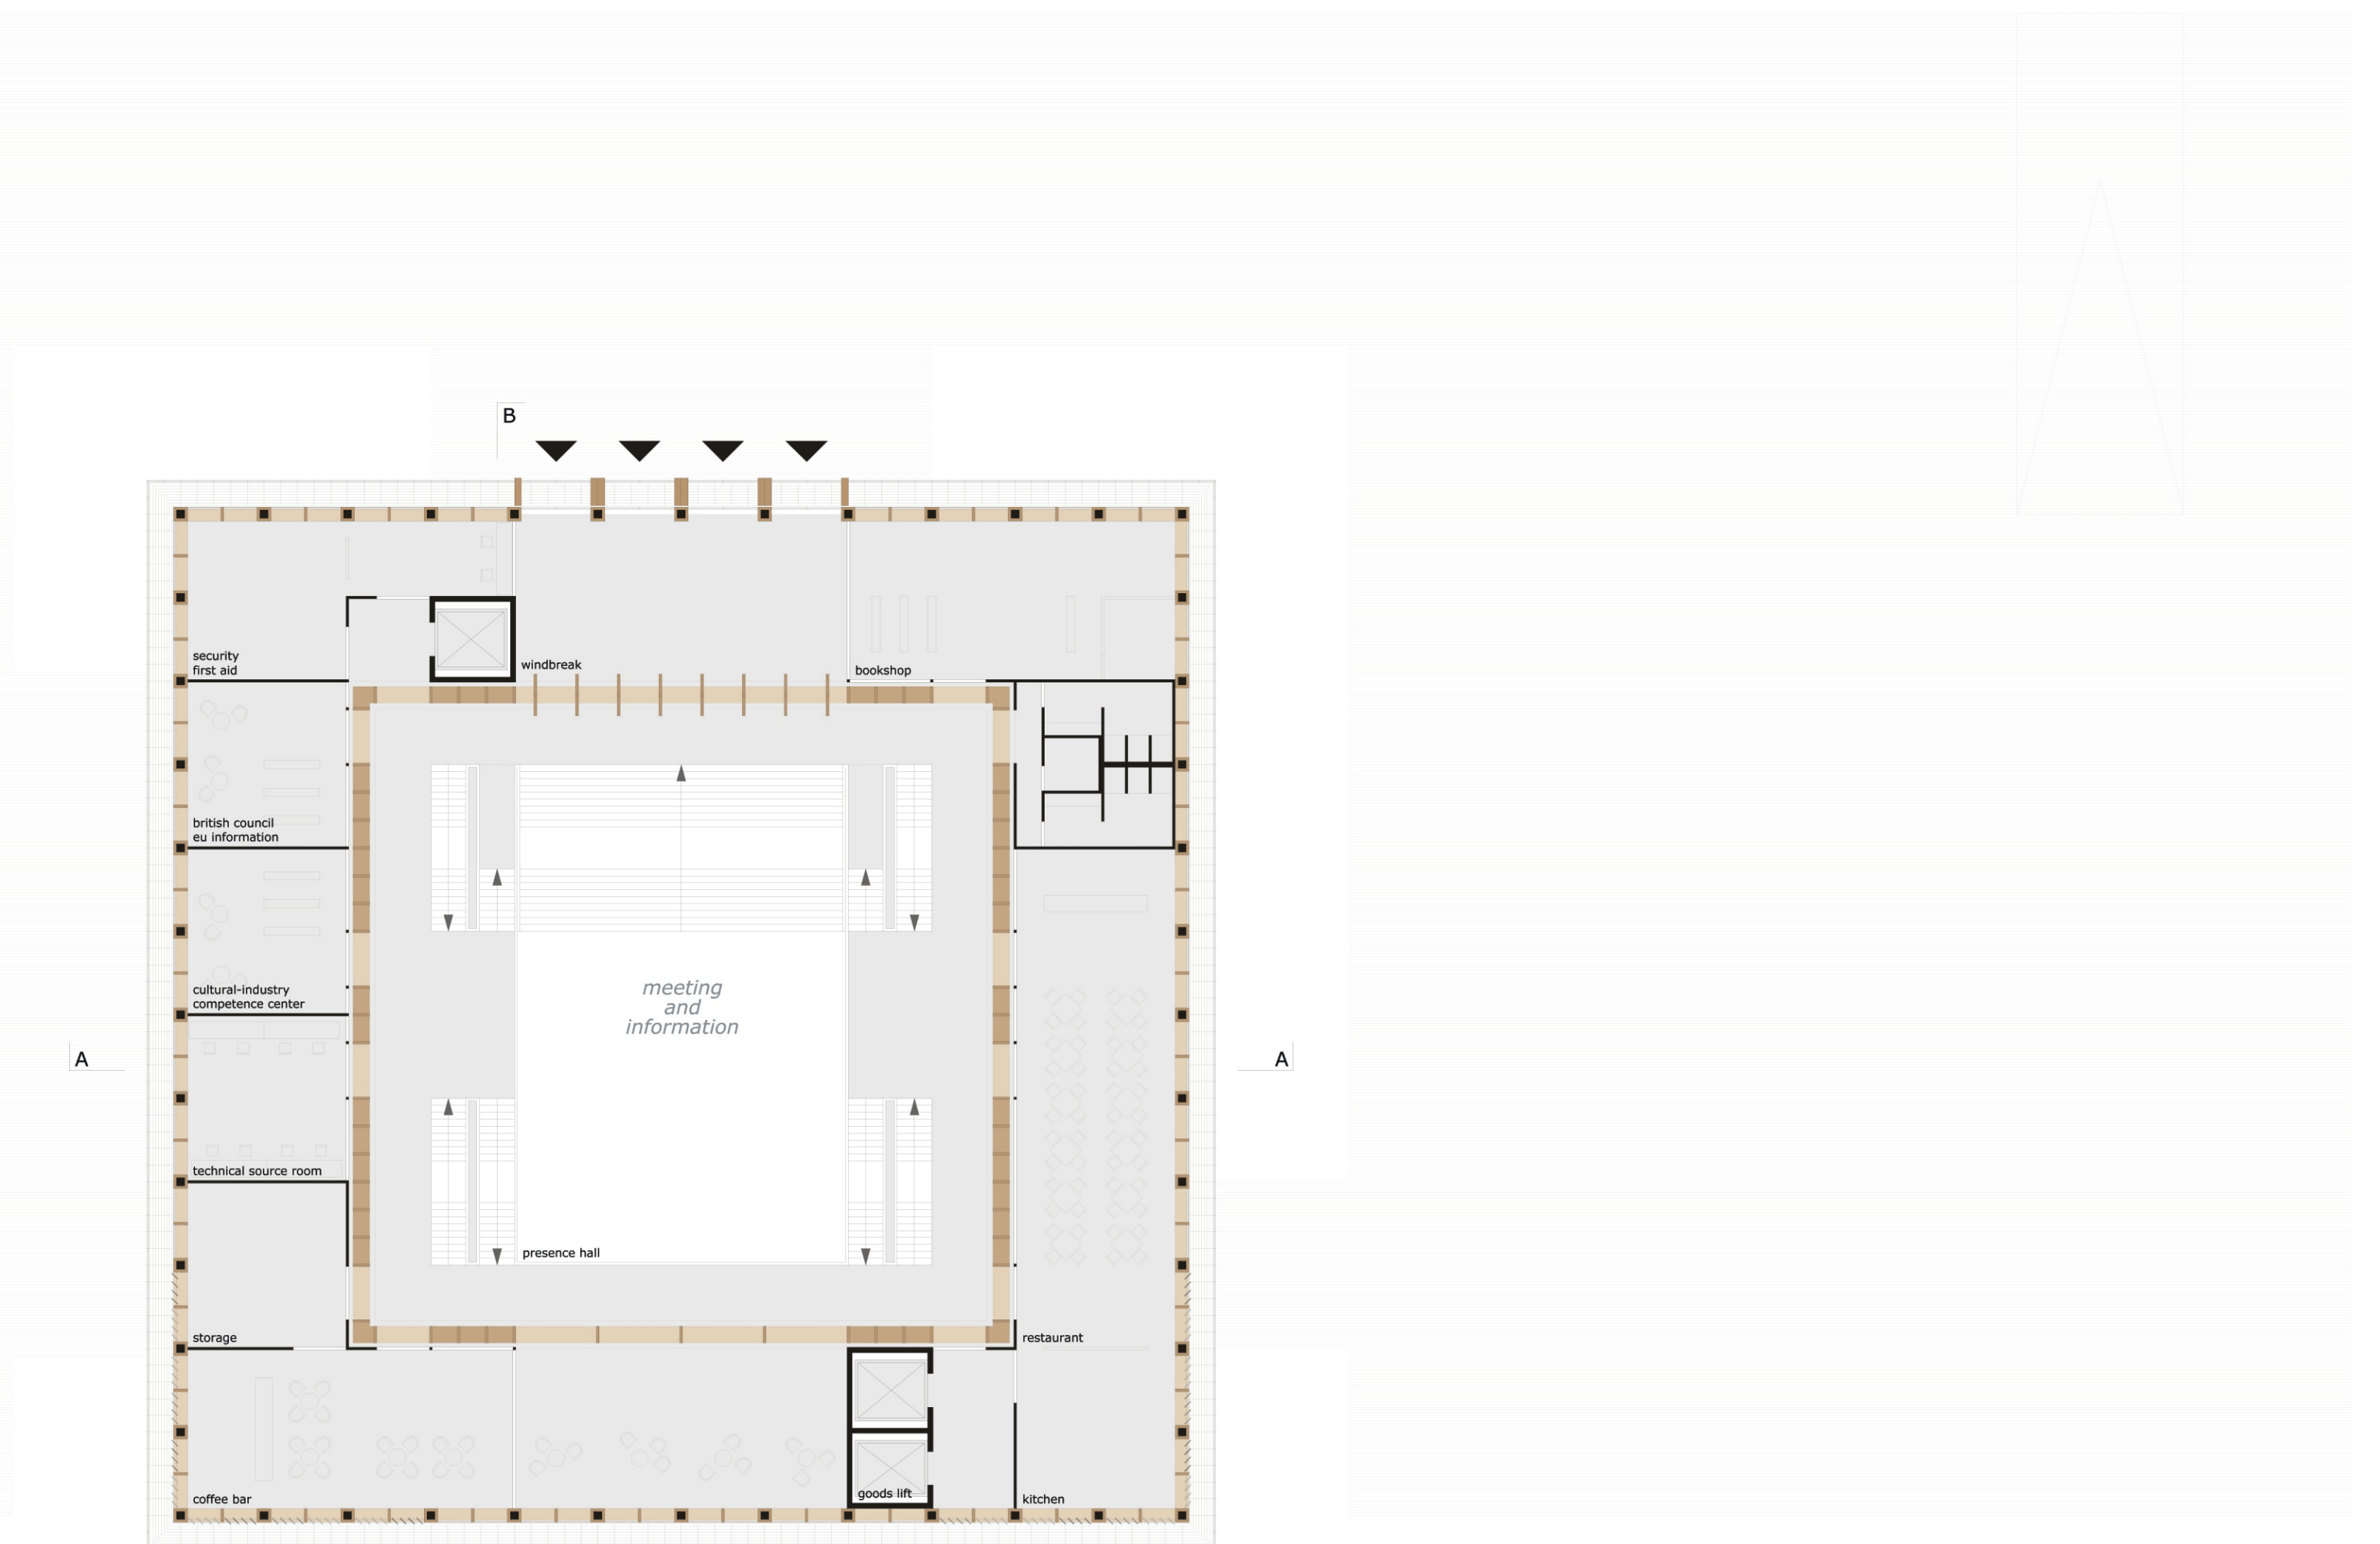


groundplan 3 • 1:200

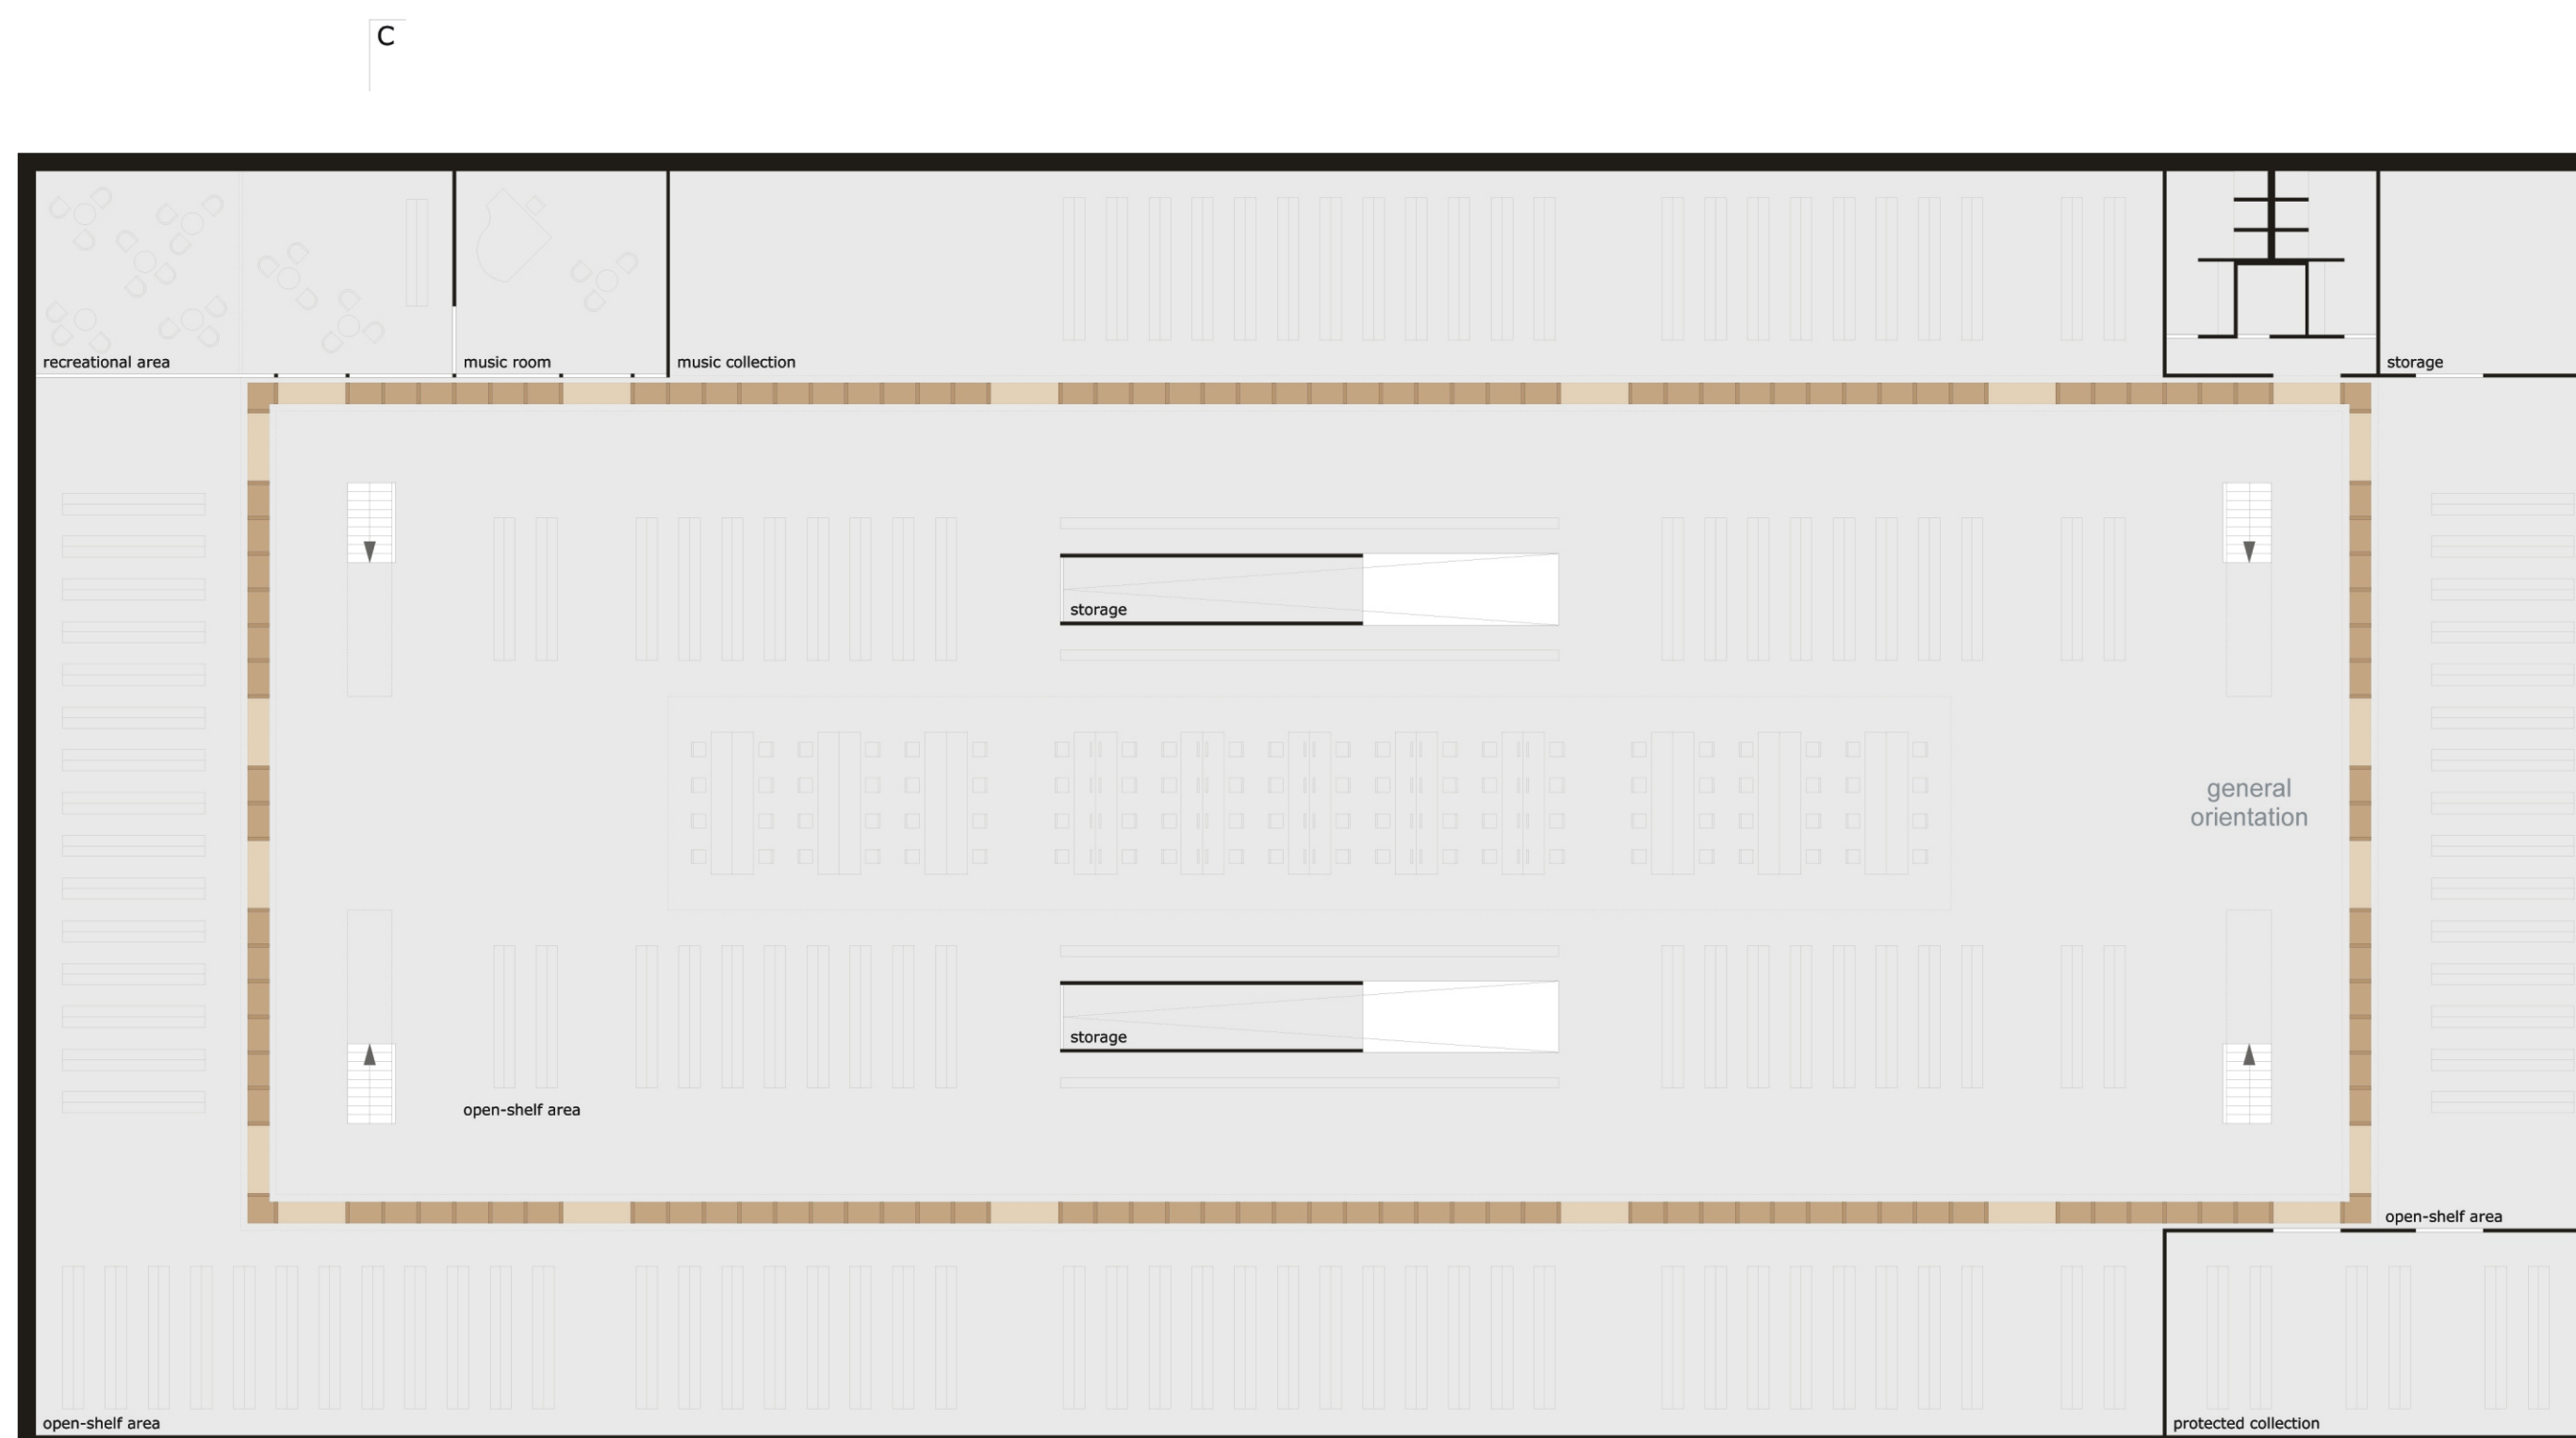

groundplan 2 • 1:200

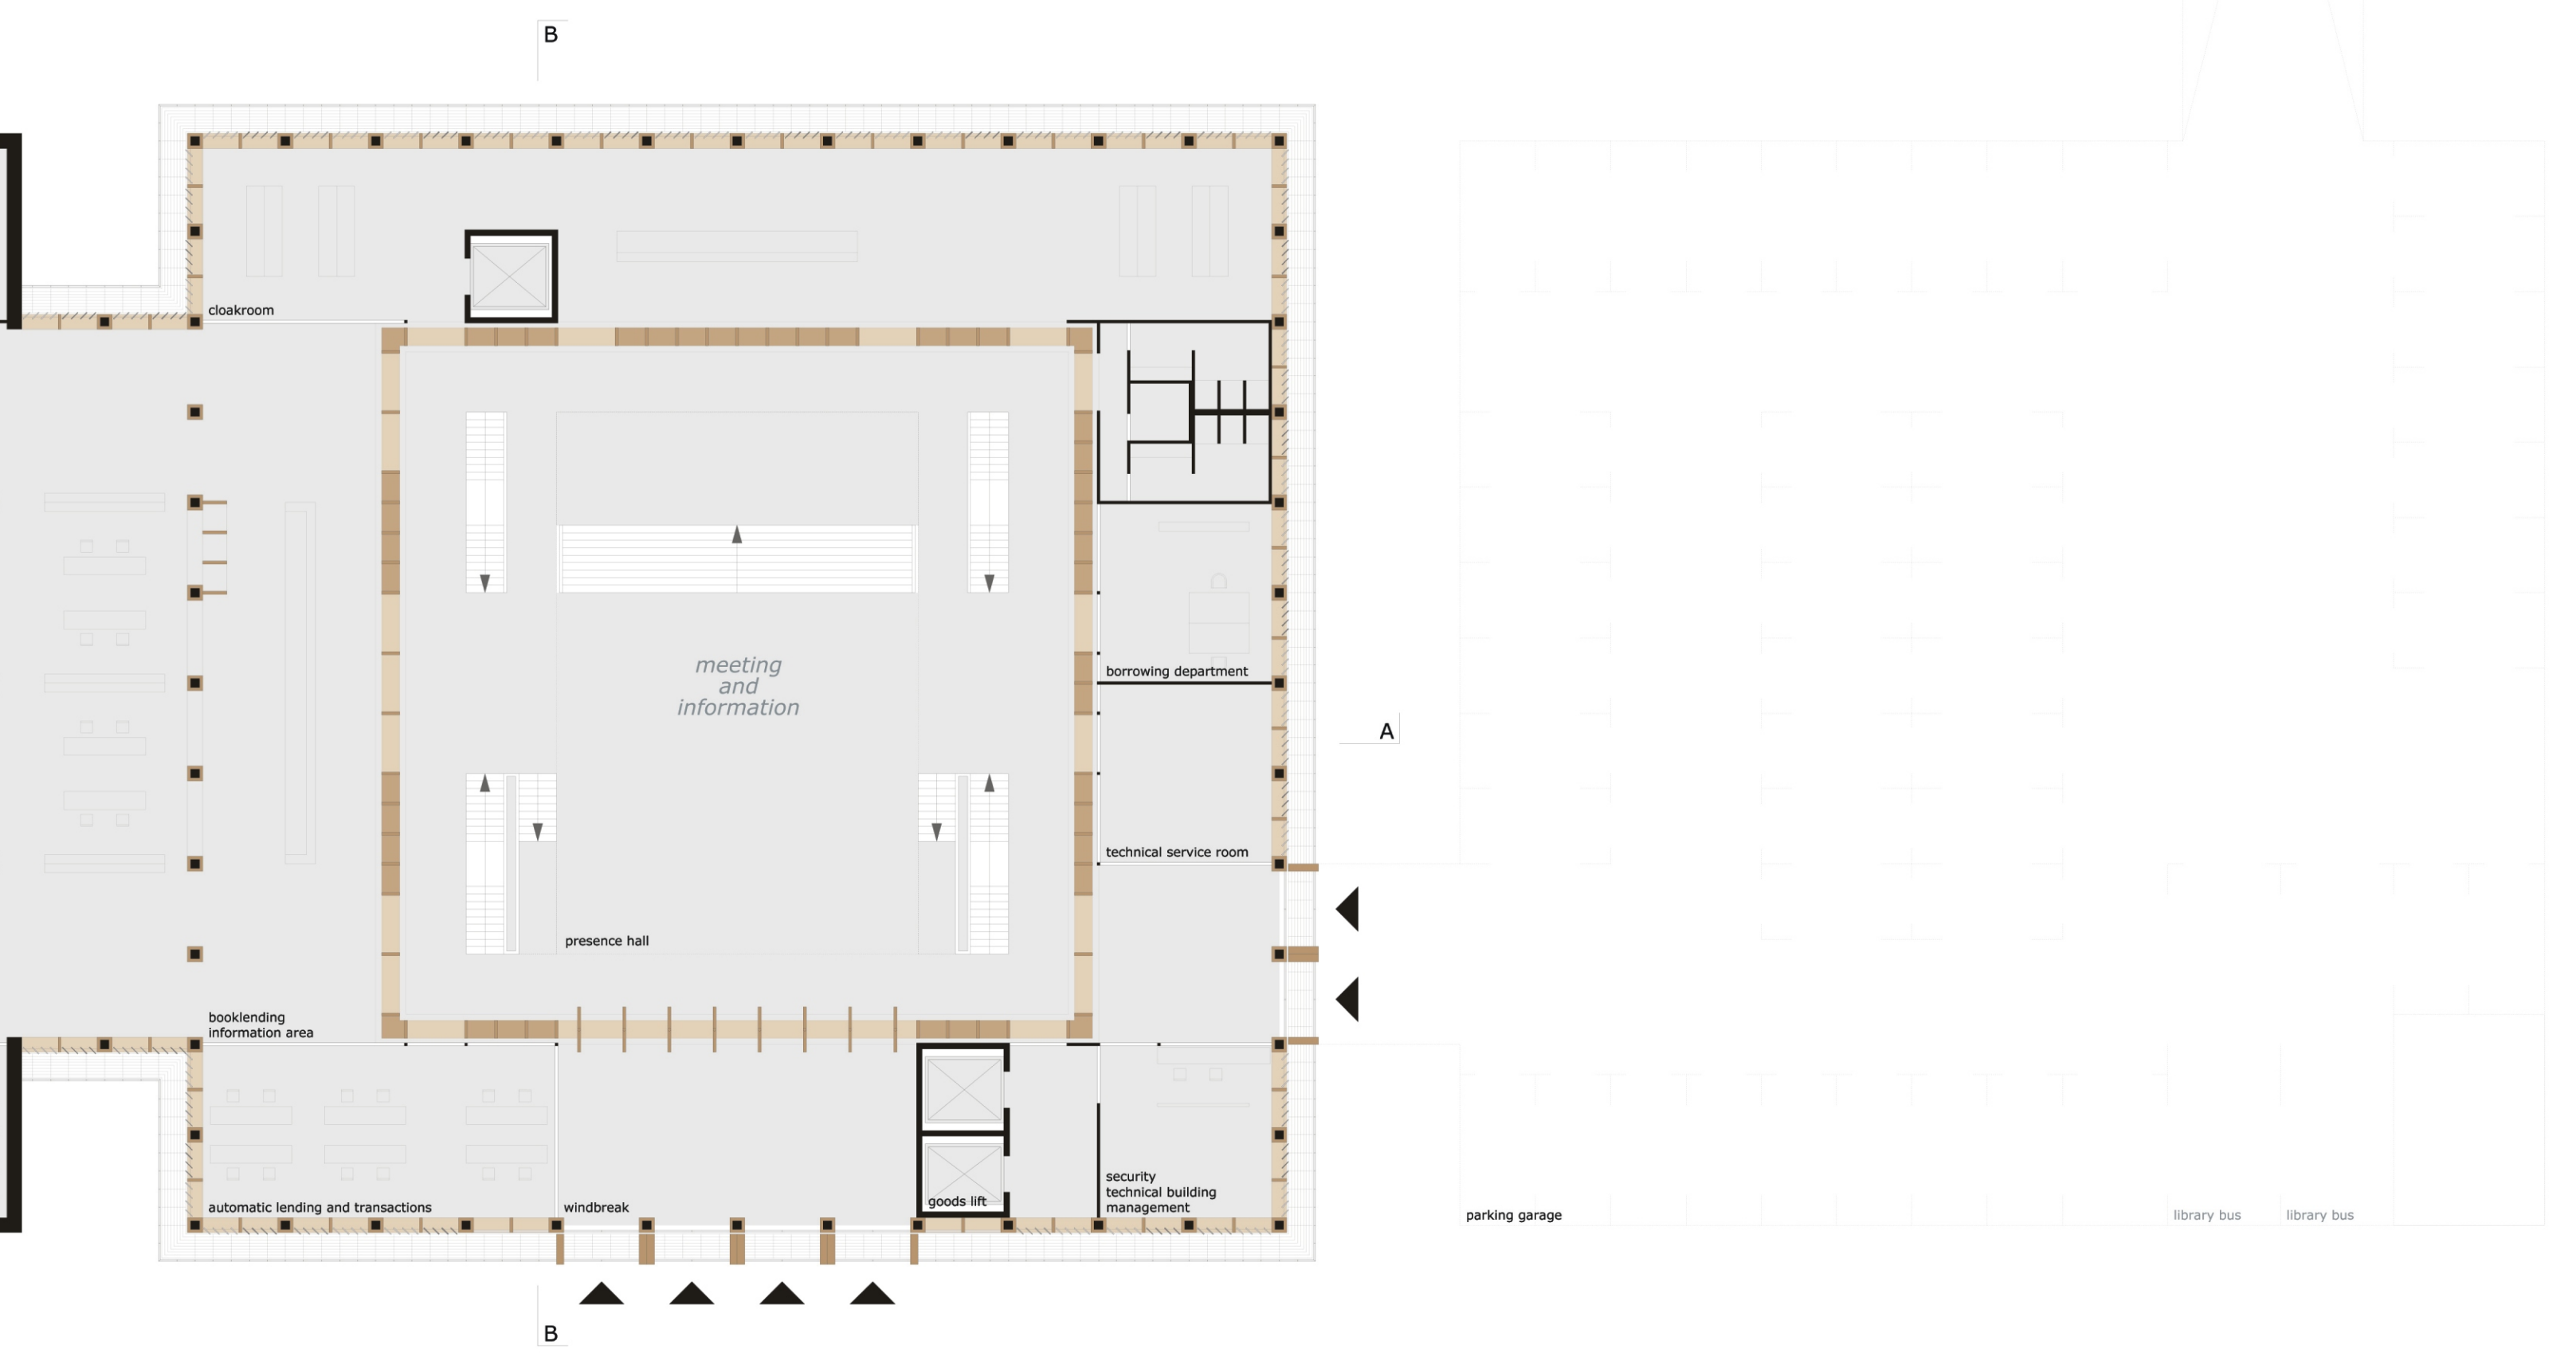

groundplan 1 • 1:200

