




groundplan 4 • 1:200

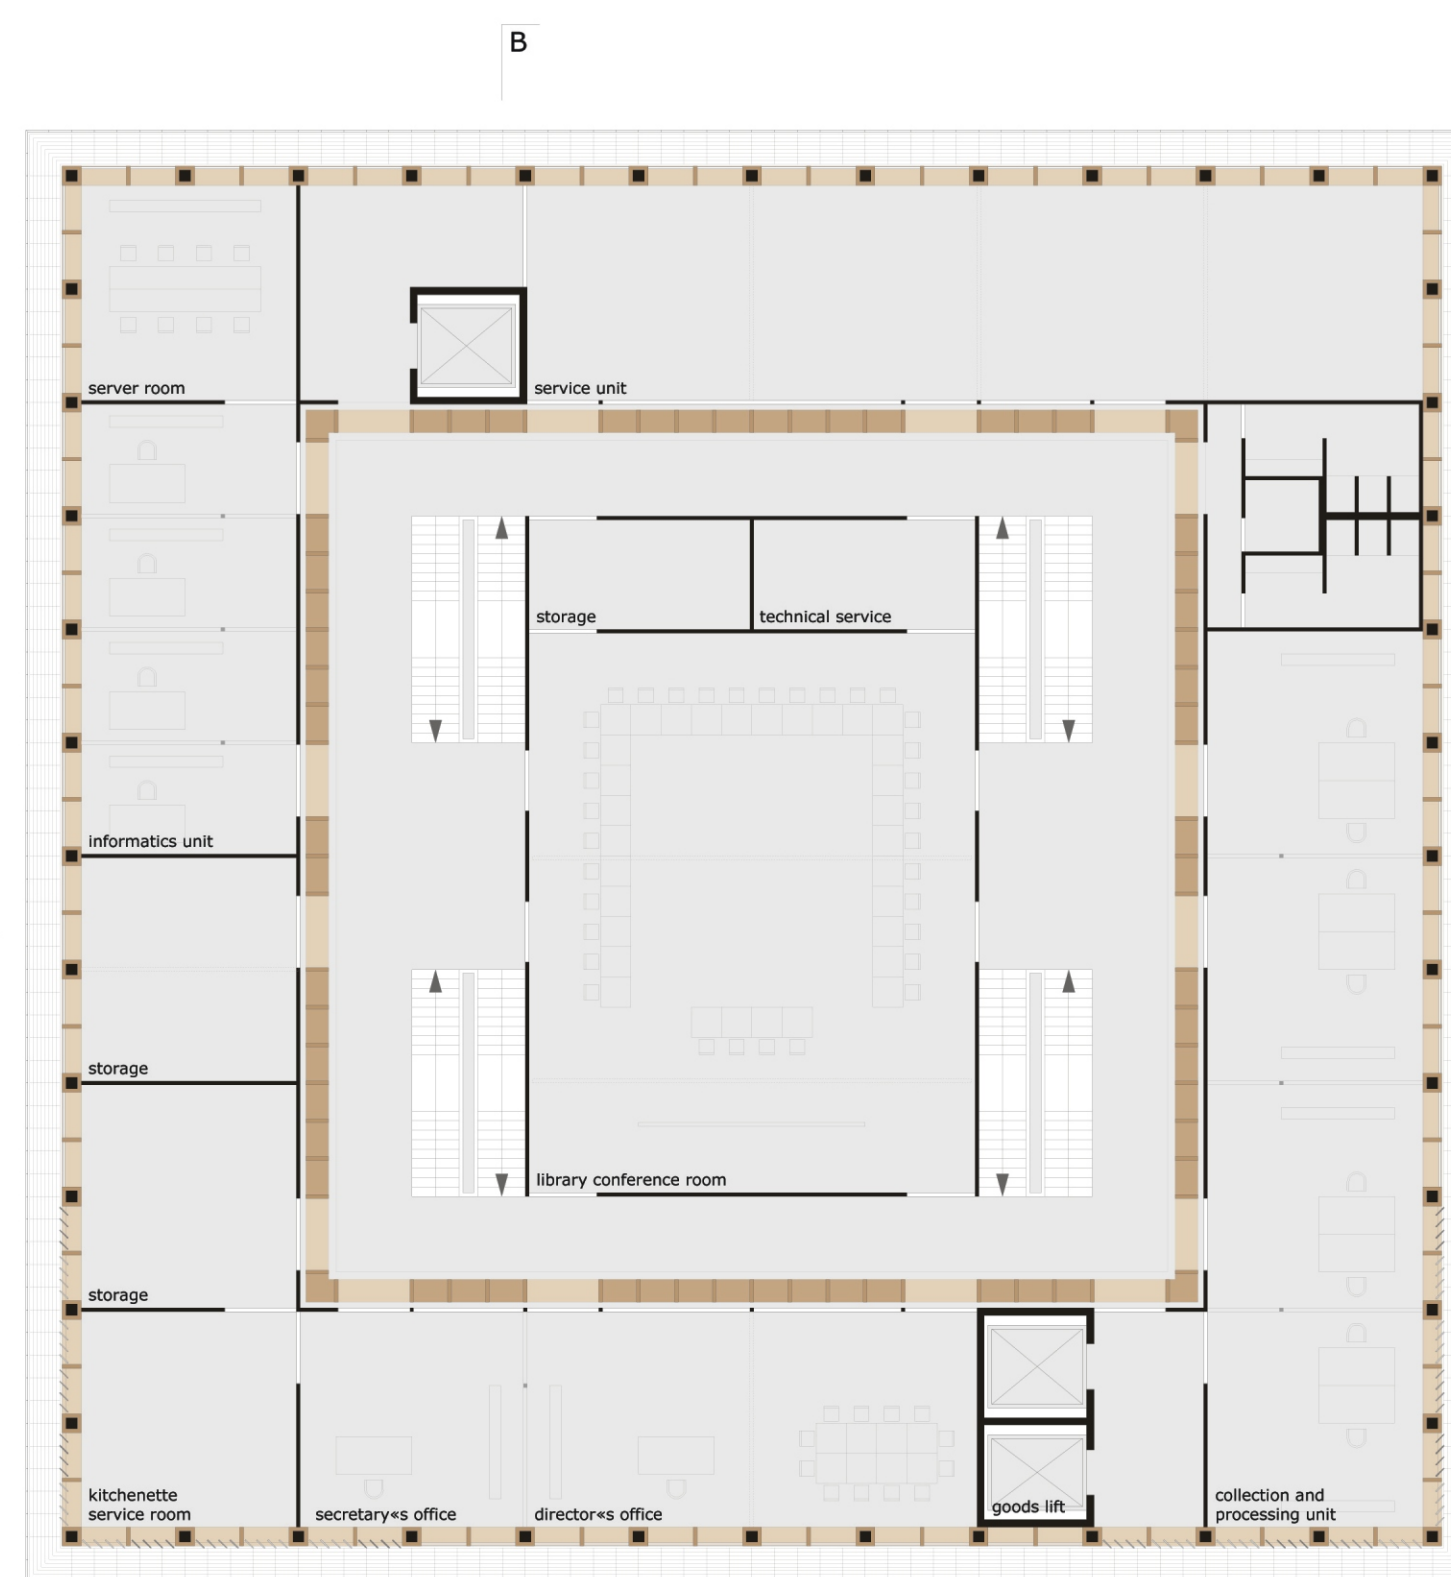


groundplan 5 • 1:200

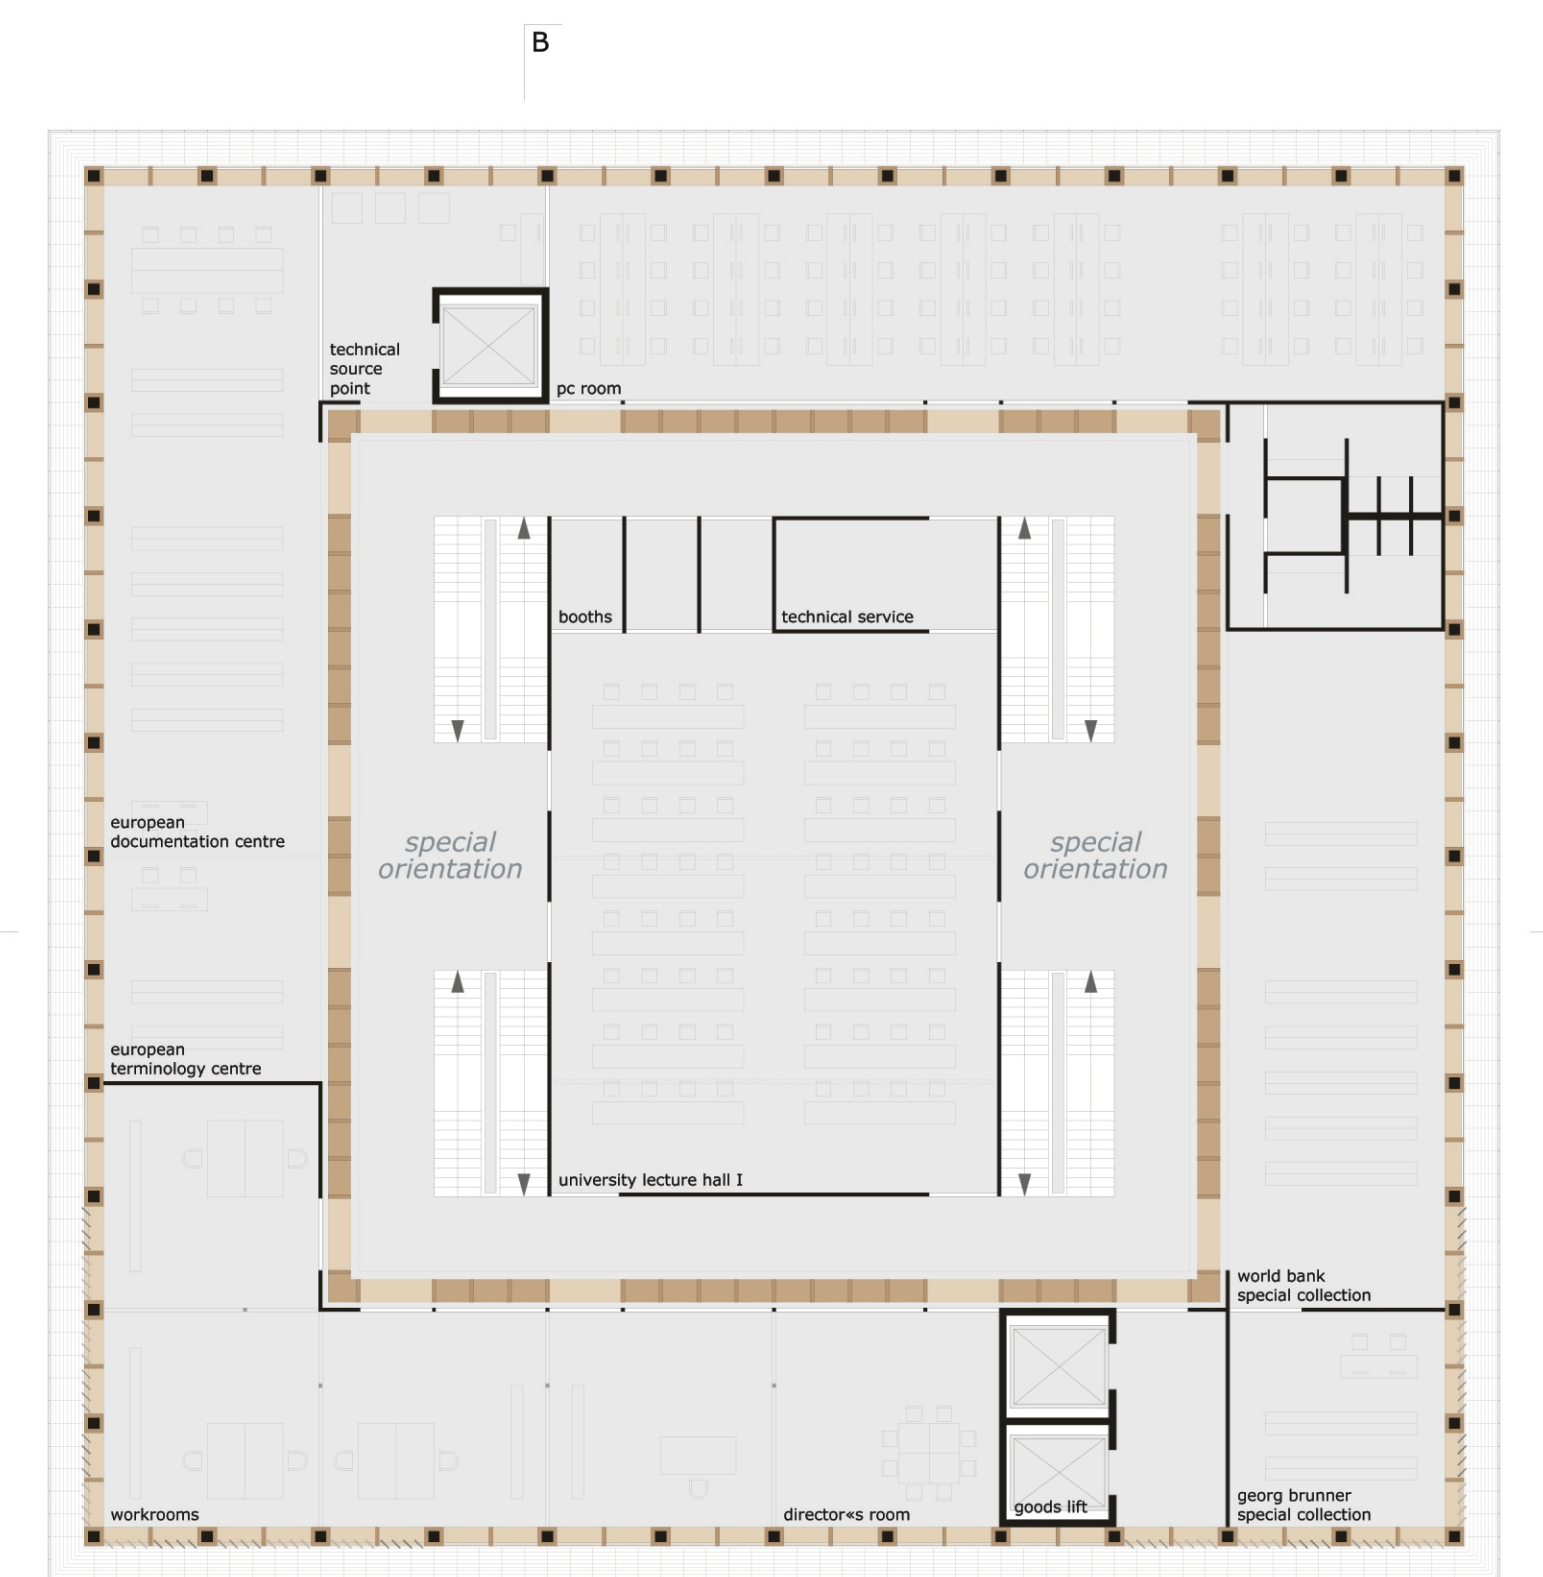

groundplan 6 • 1:200

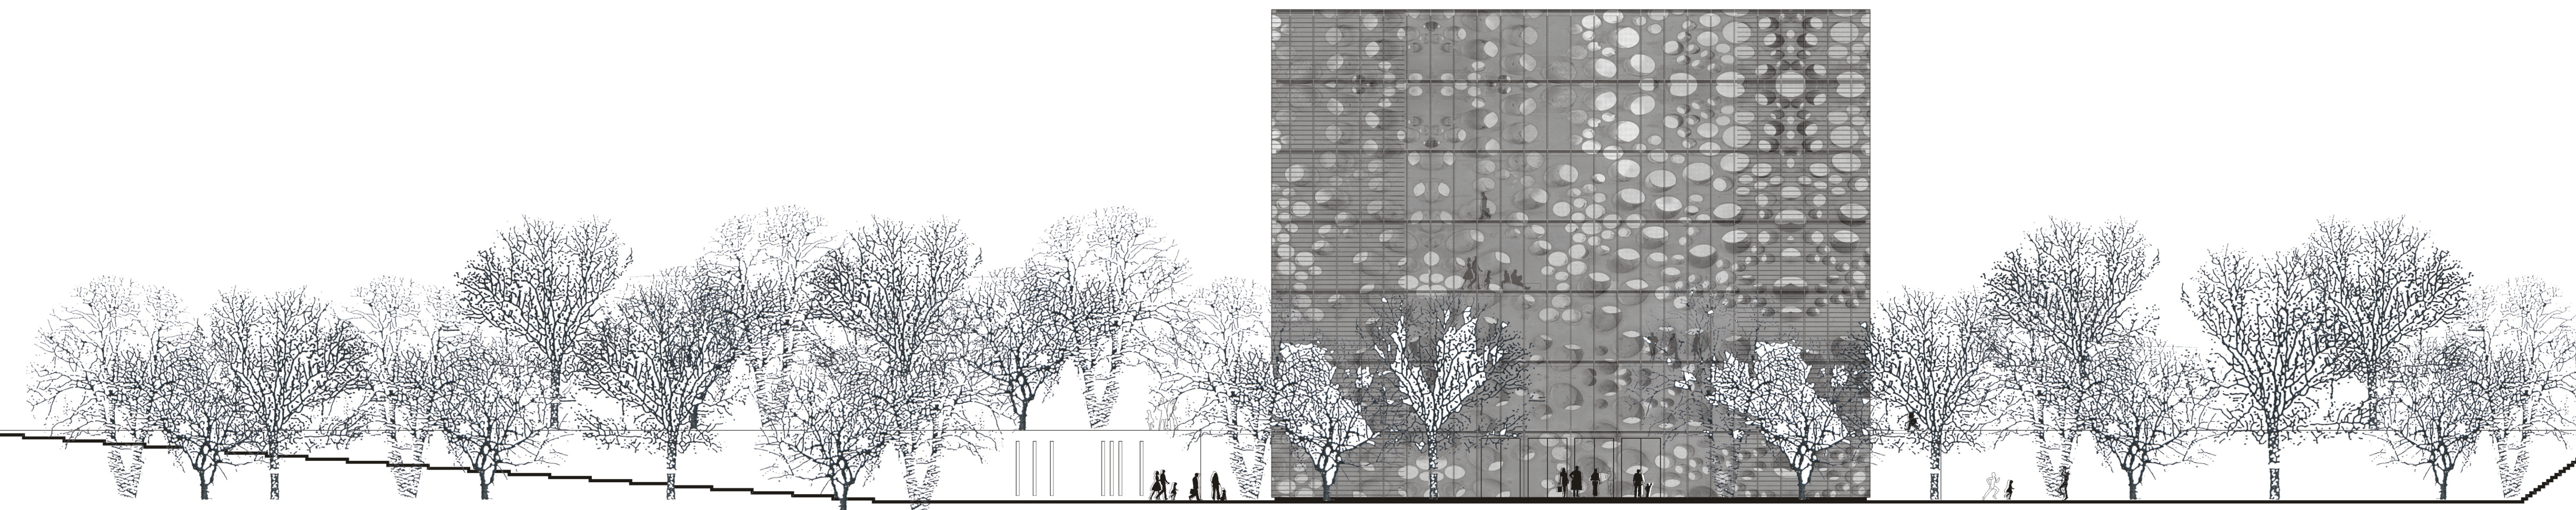

view from the south • 1:200

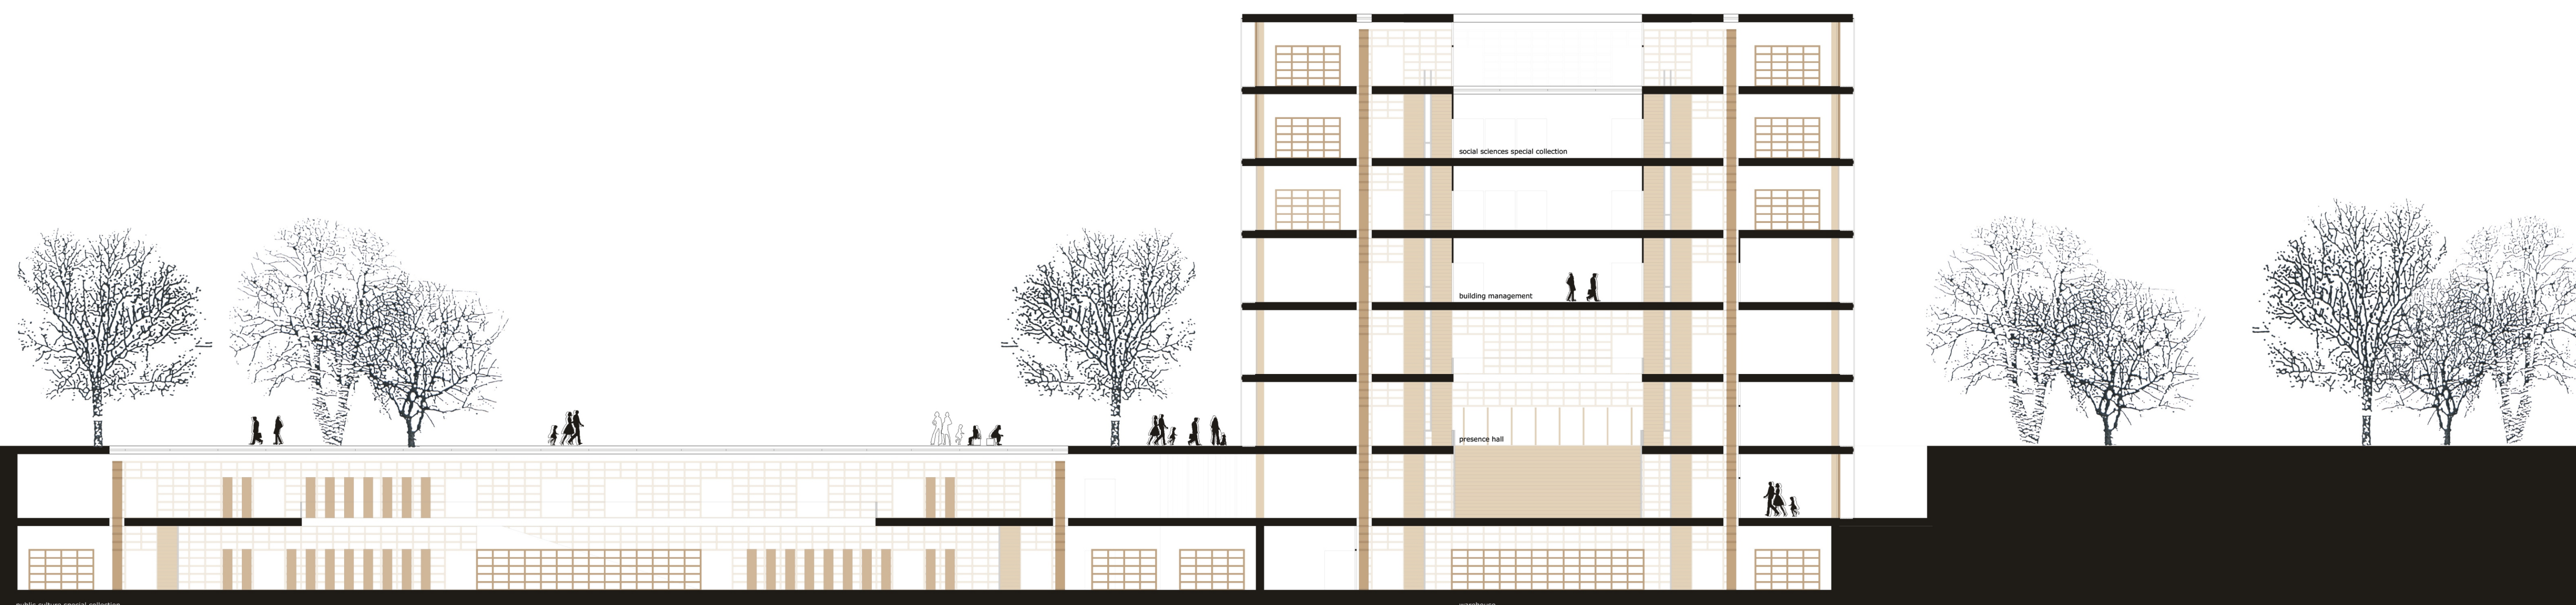

sectional view A • 1:200