




Metszetek m 1 : 200

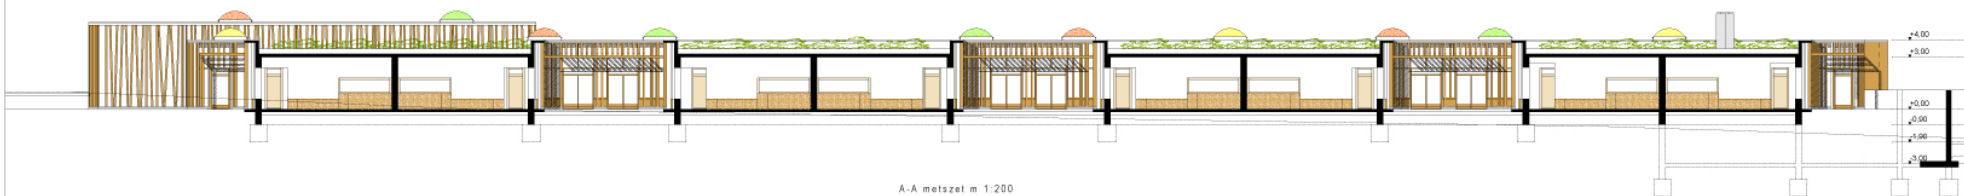


A-A metszet m 1:200

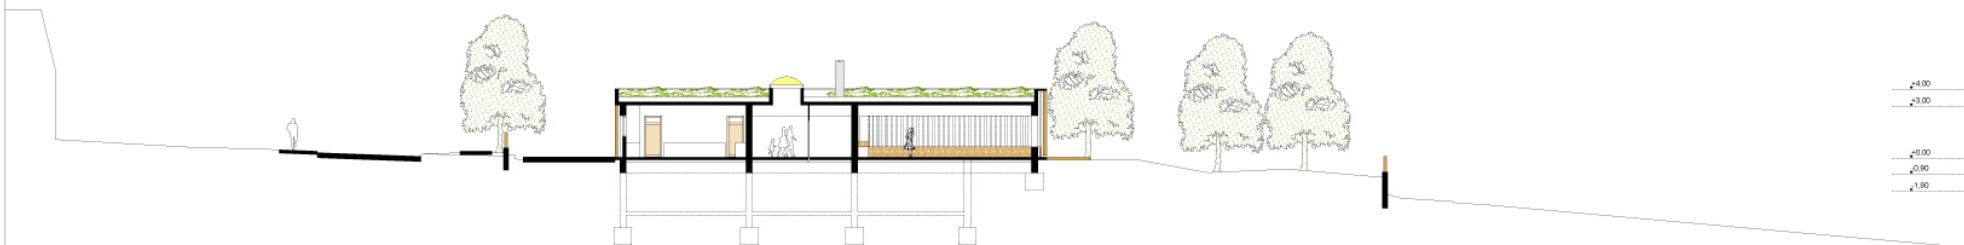

B-B metszet m 1:200

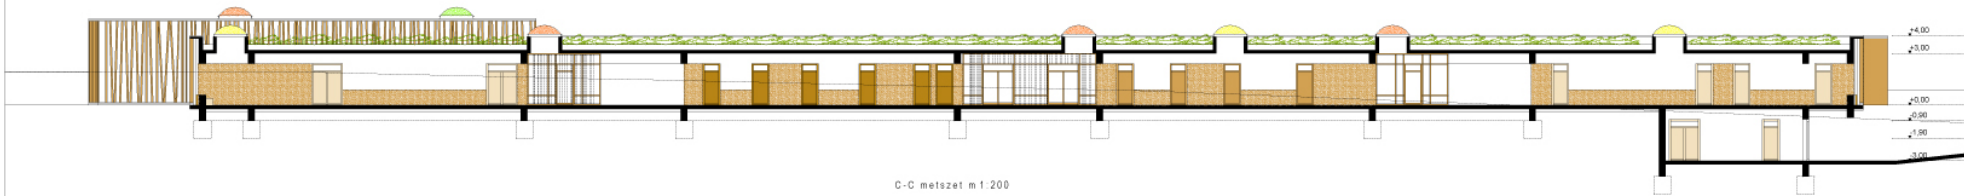

C-C metszet m 1:200

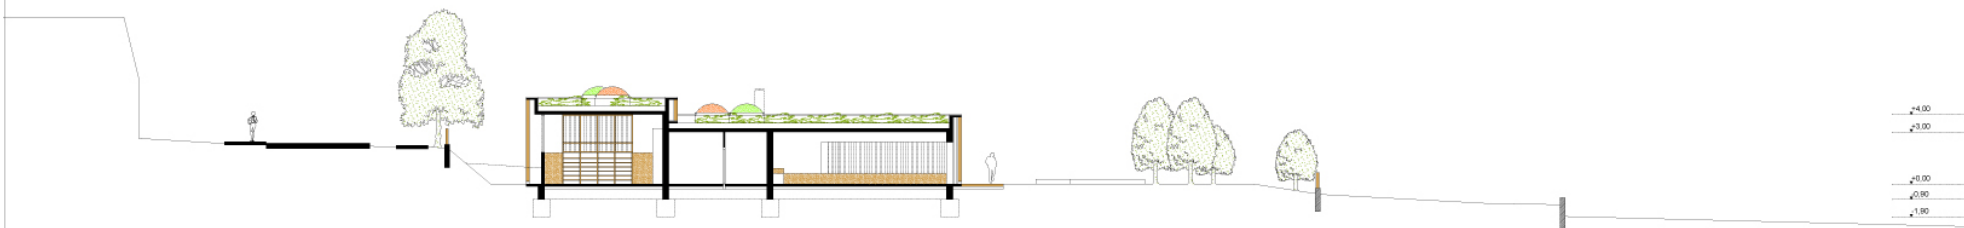

D-D metszet m 1:200