


2-2 metszet m1:250

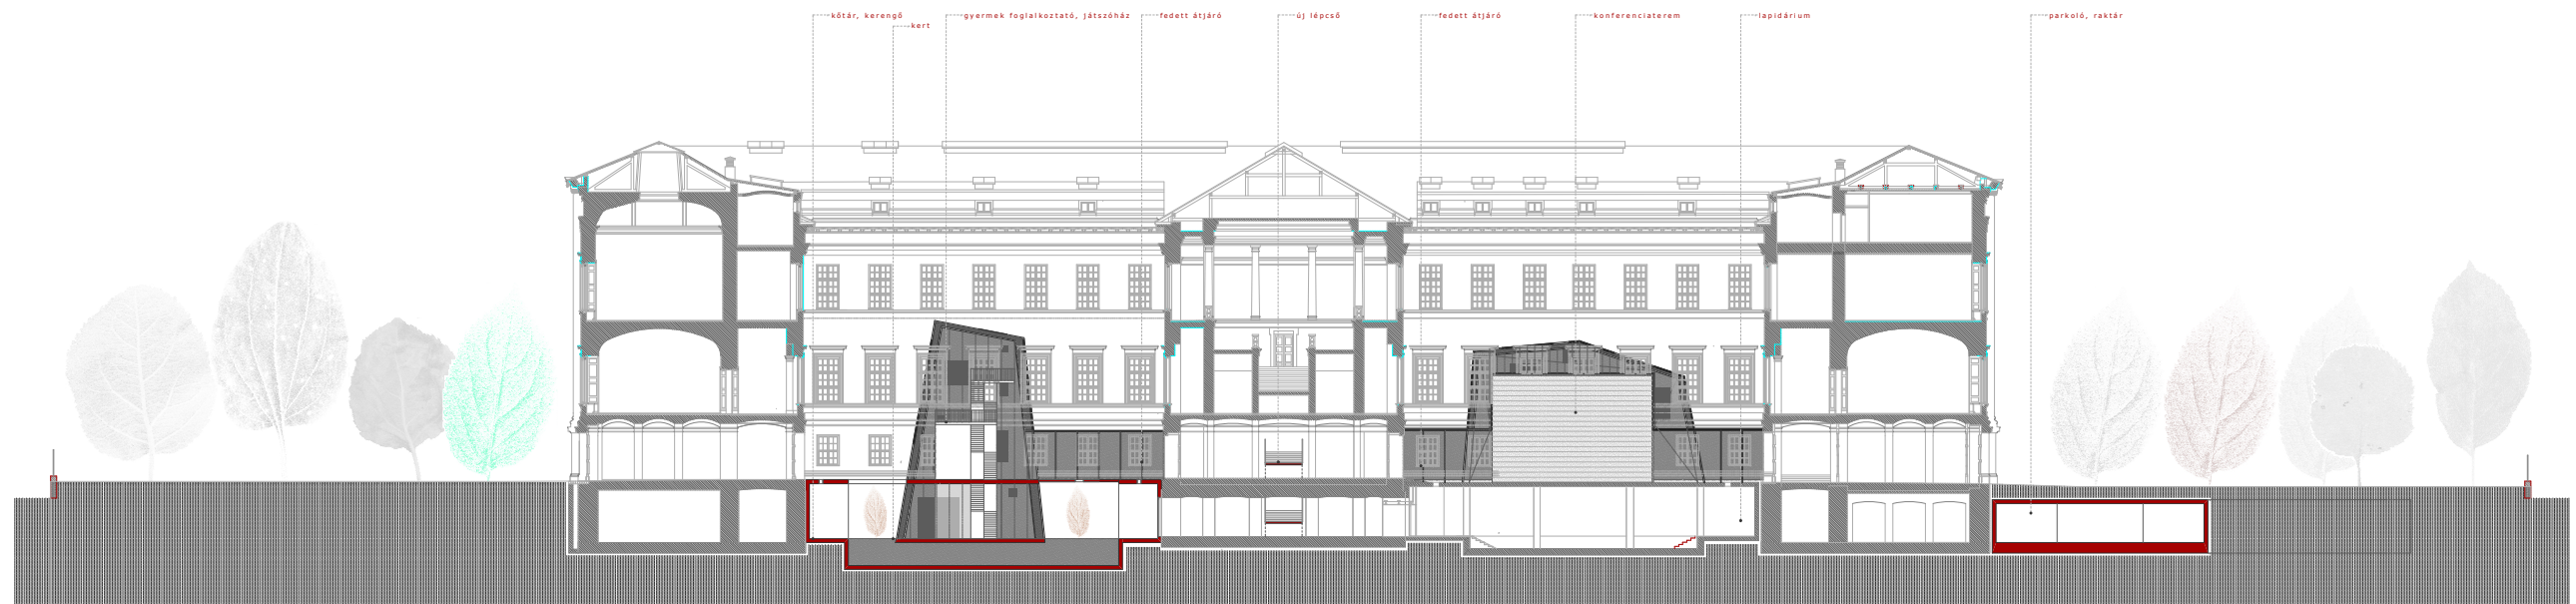

3-3 metszet m1:250

