




PLAN

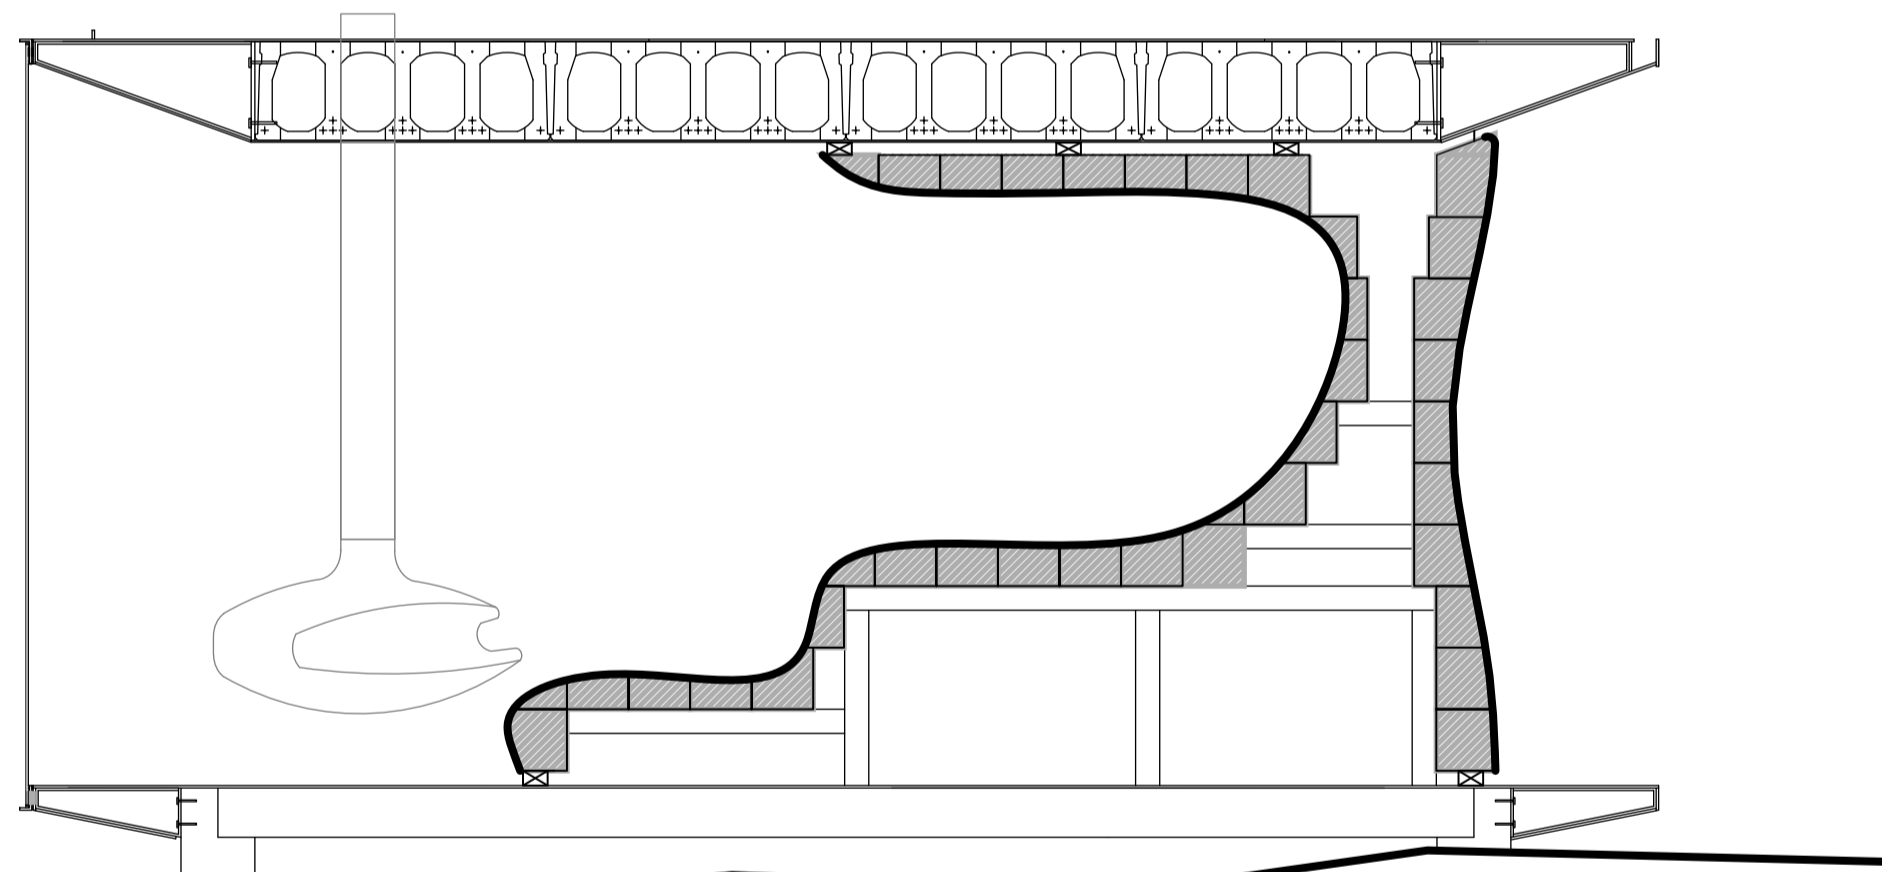


TYPICAL SECTION

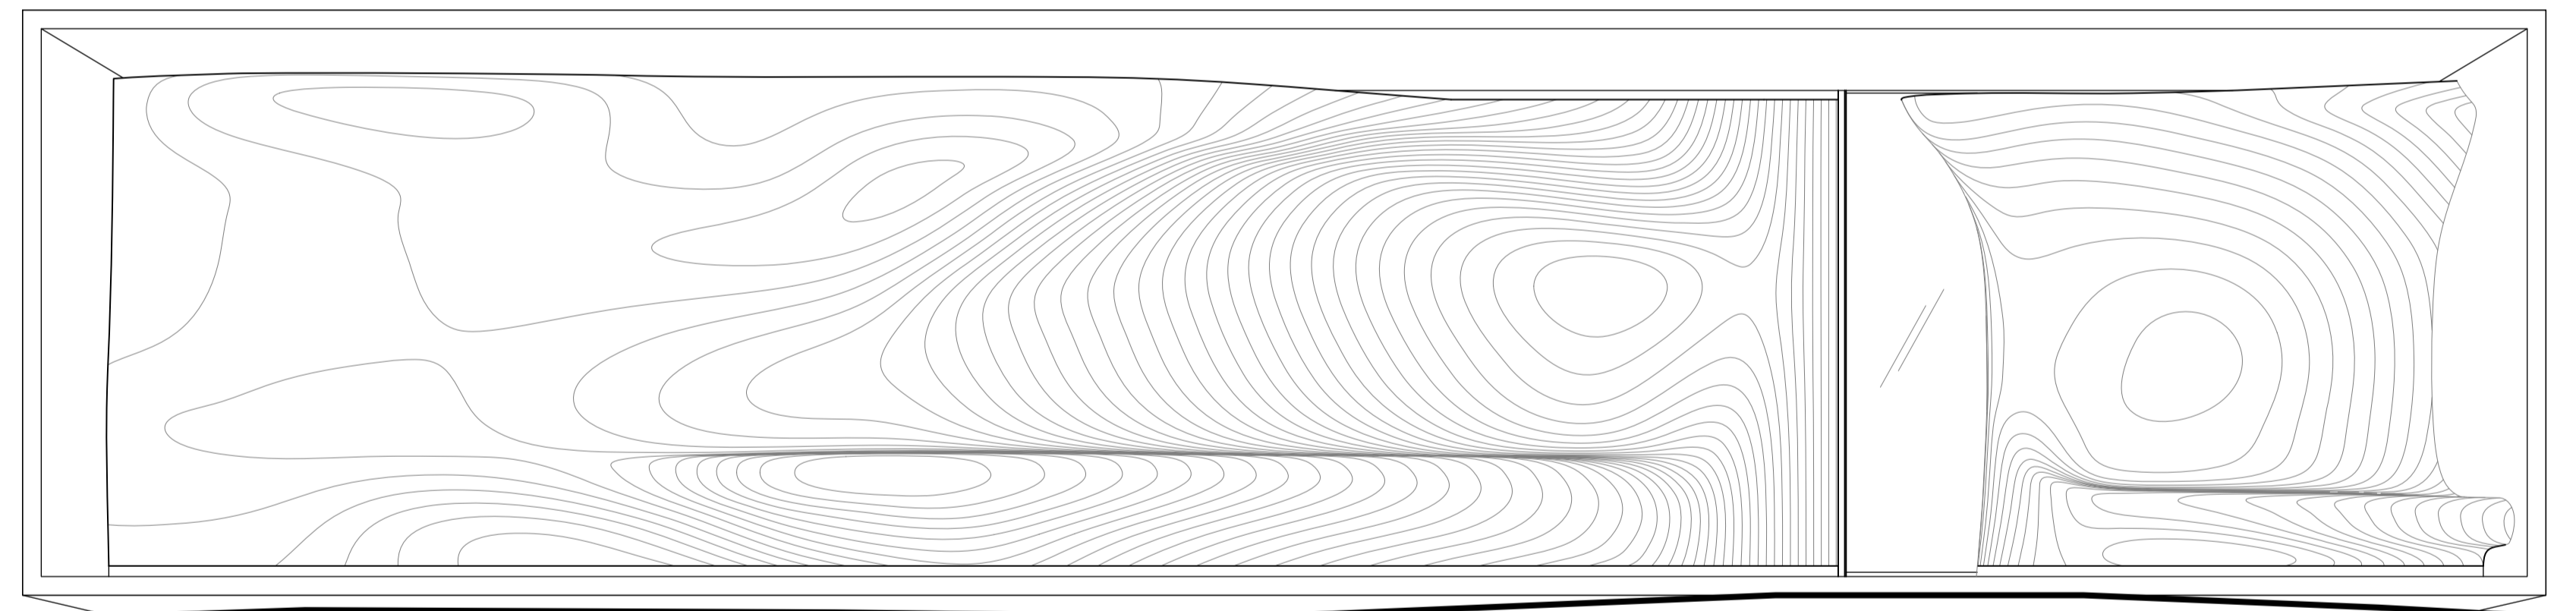

SOUTH ELEVATION

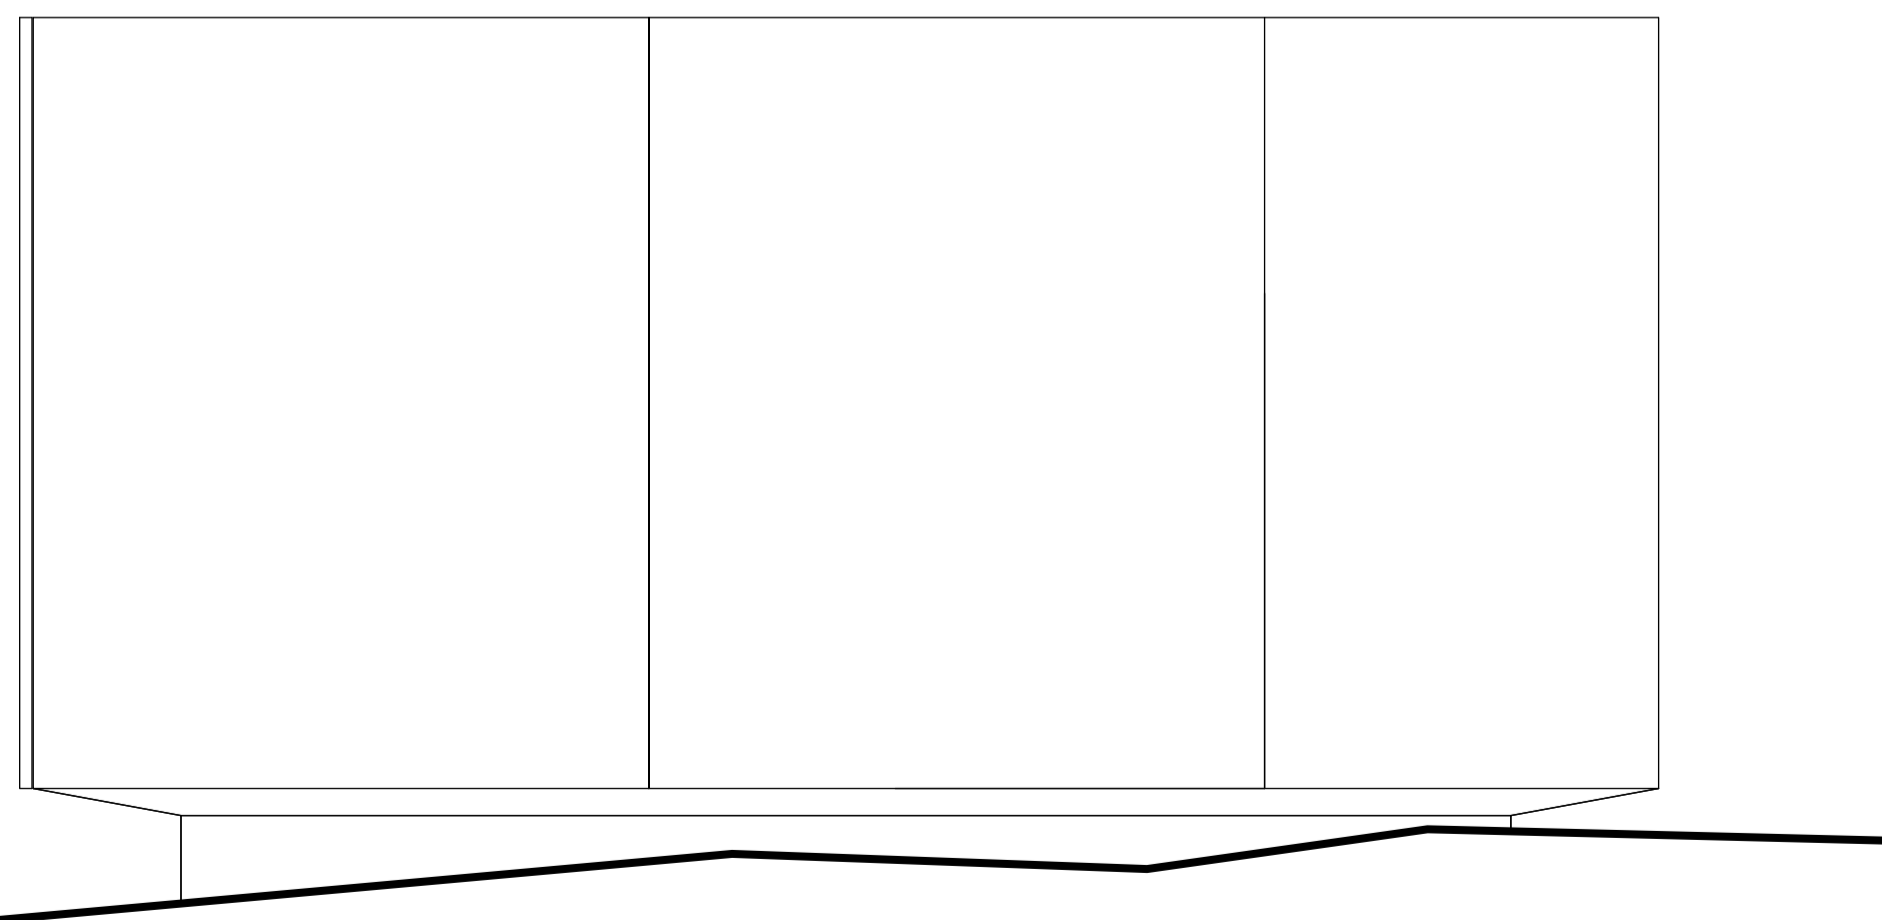

WEST FACADE

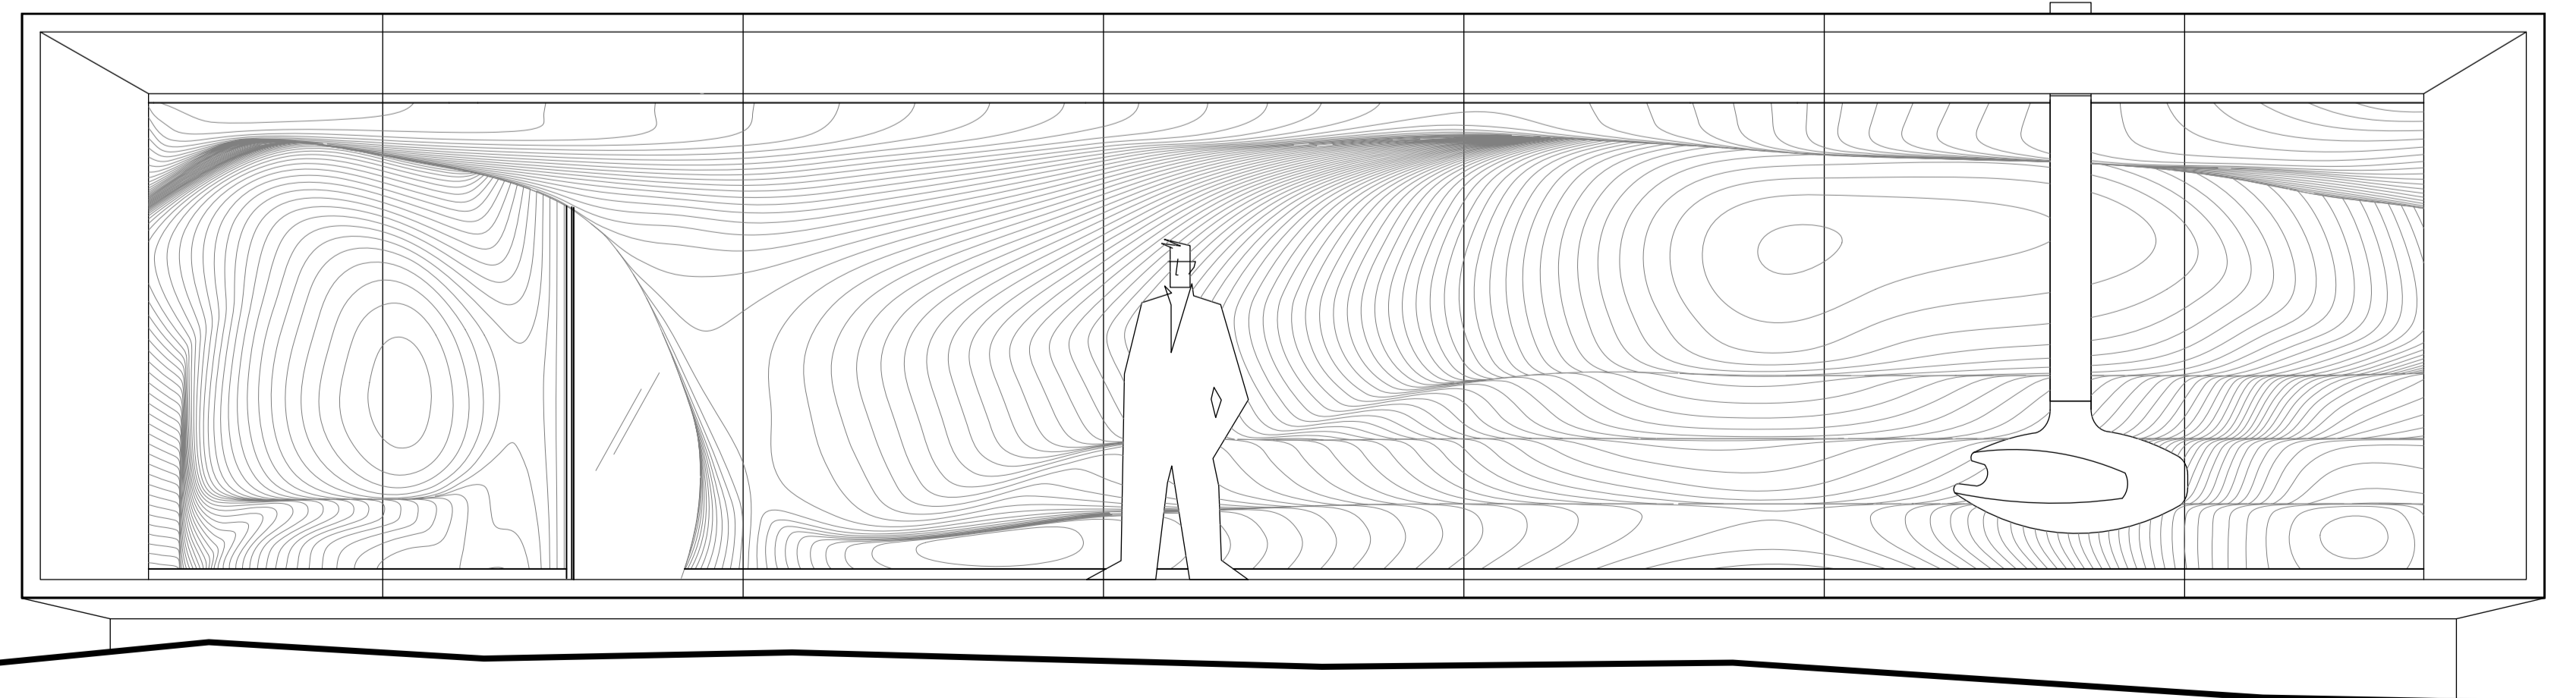

NORTH ELEVATION