


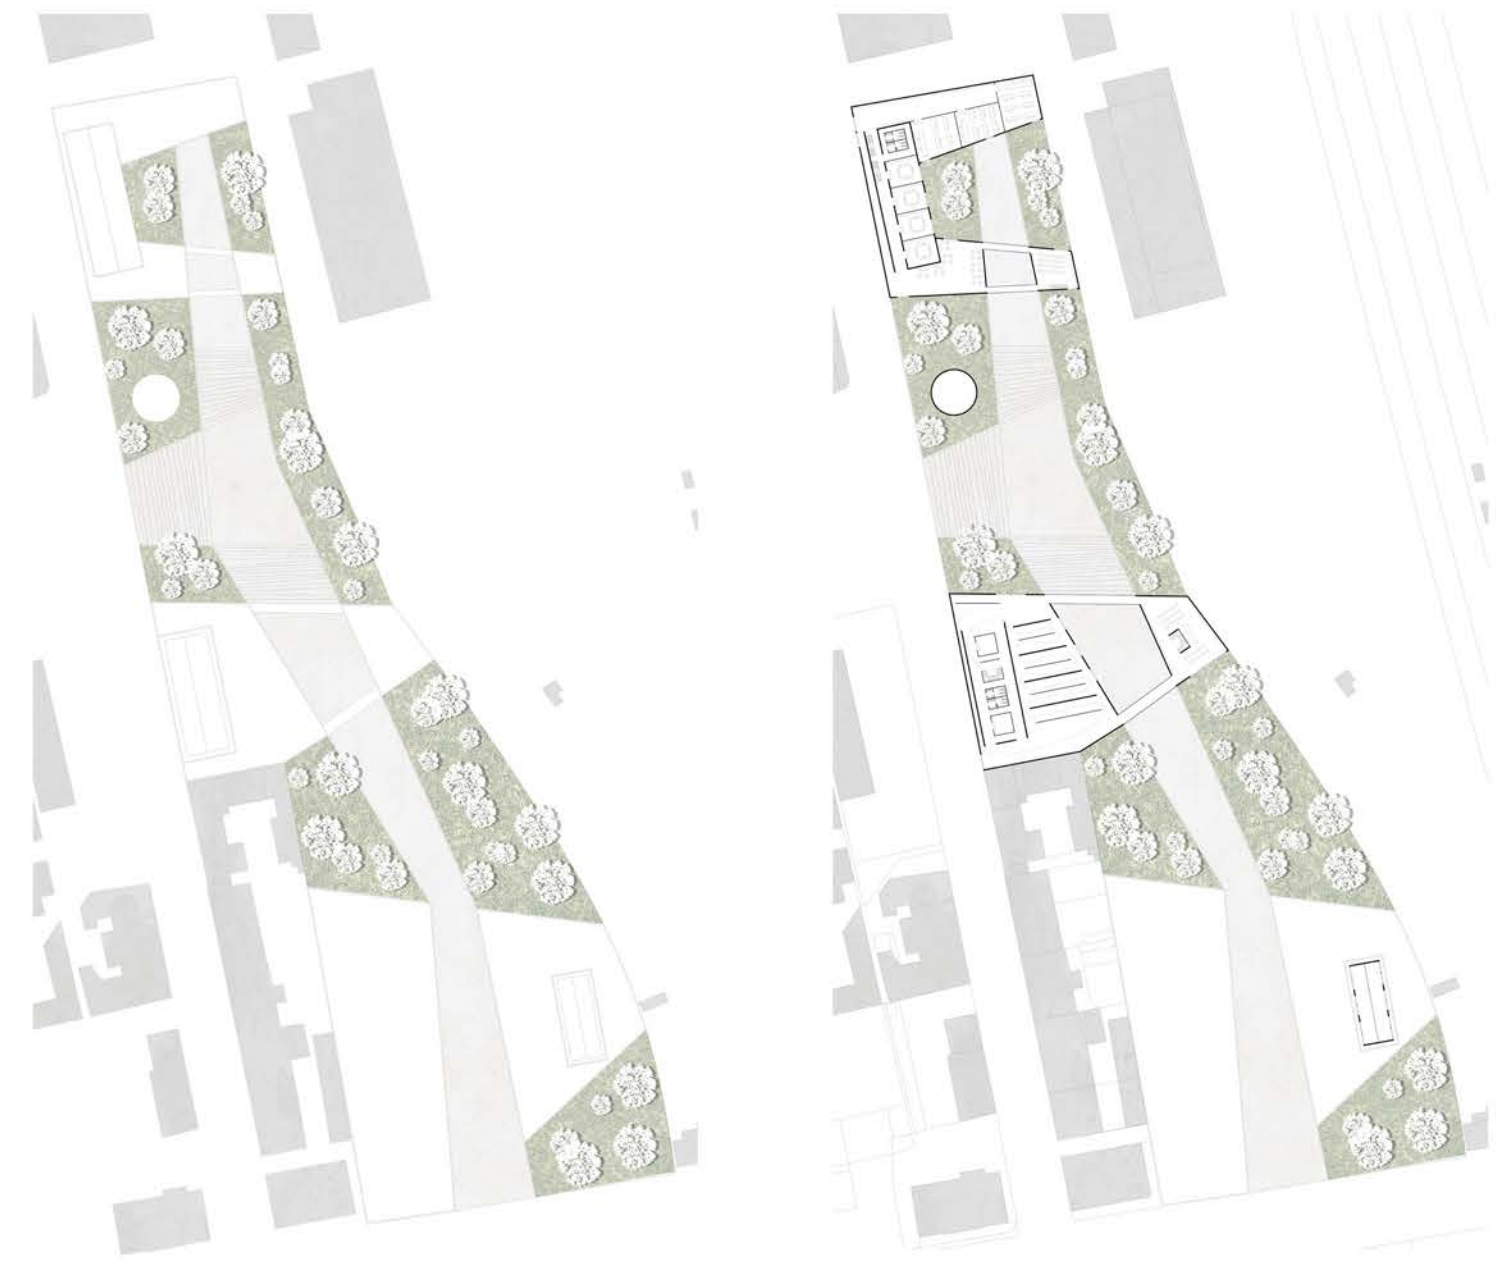

AREA 02 GROUND FLOOR PLAN 1 : 500



AREA 02 WEST-EAST SECTION 1 : 200